




Þak grunnmynd
M=1:20

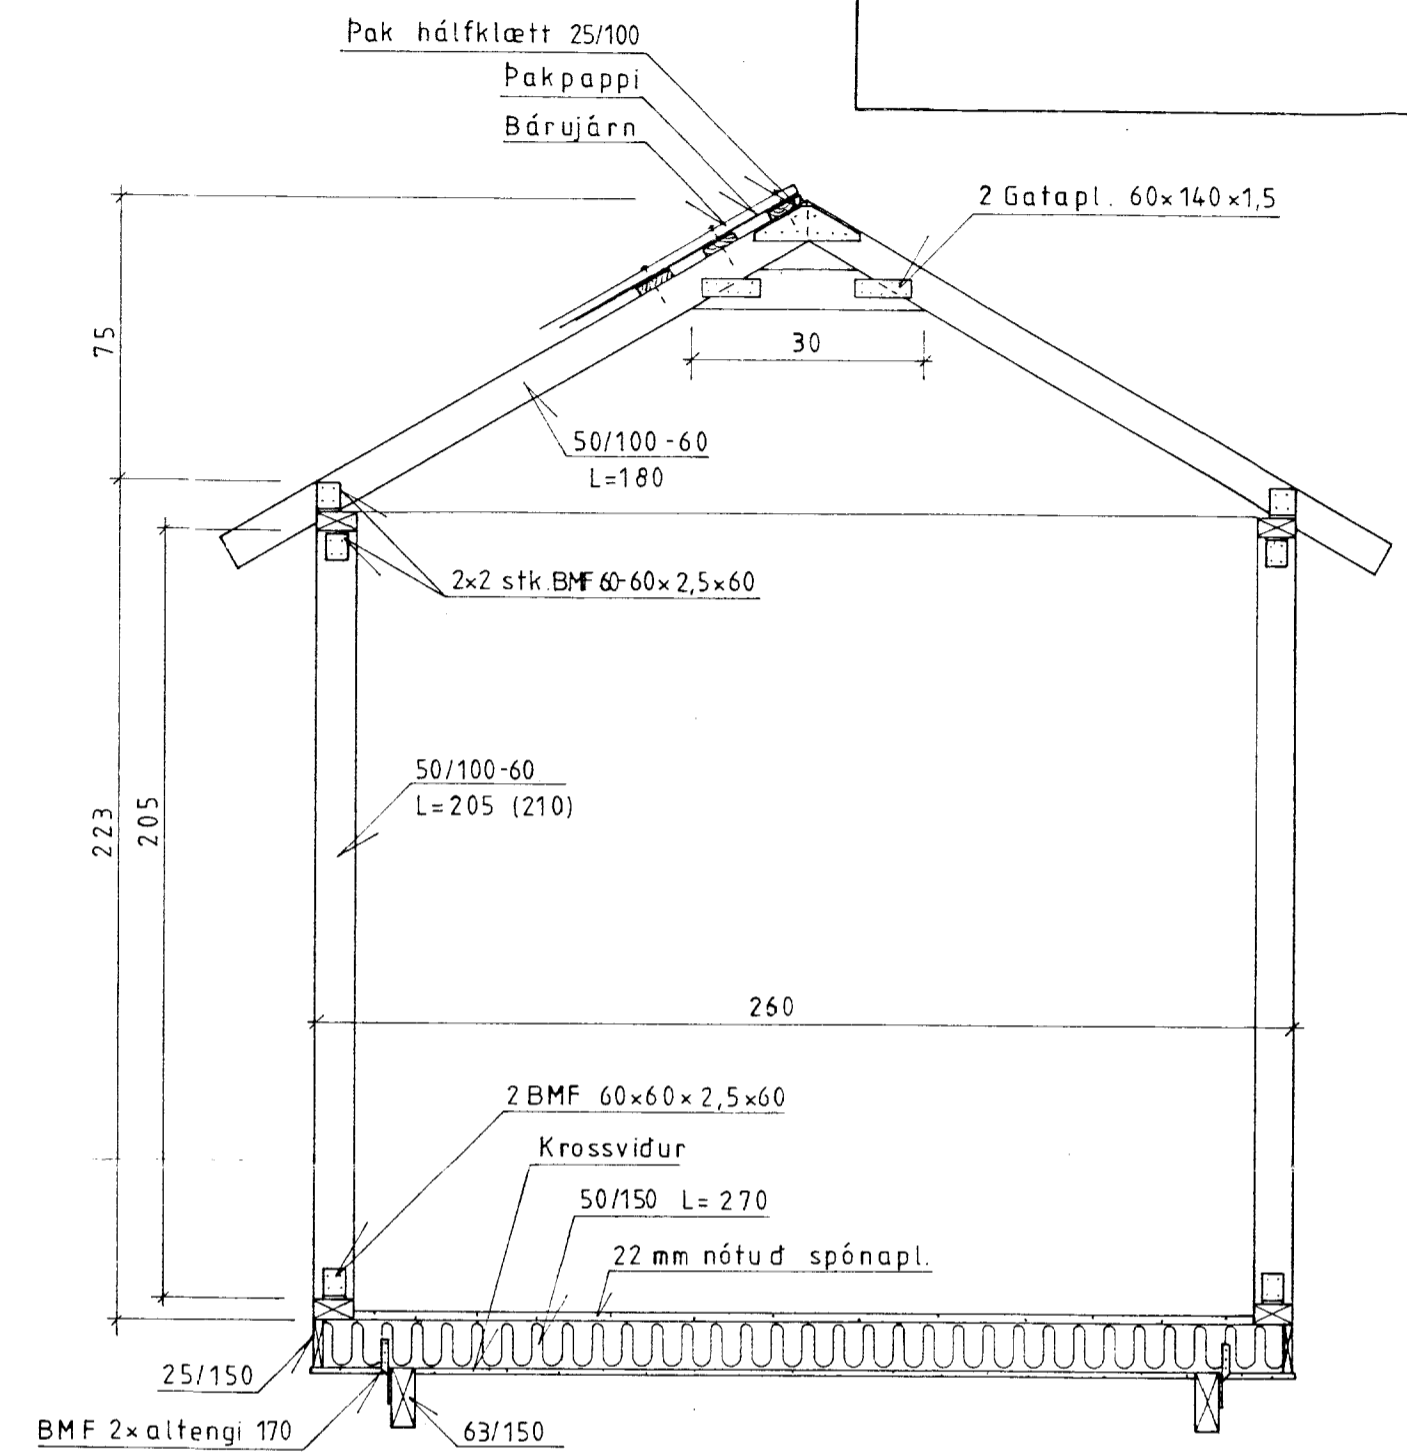

Þversnid
M=1:20

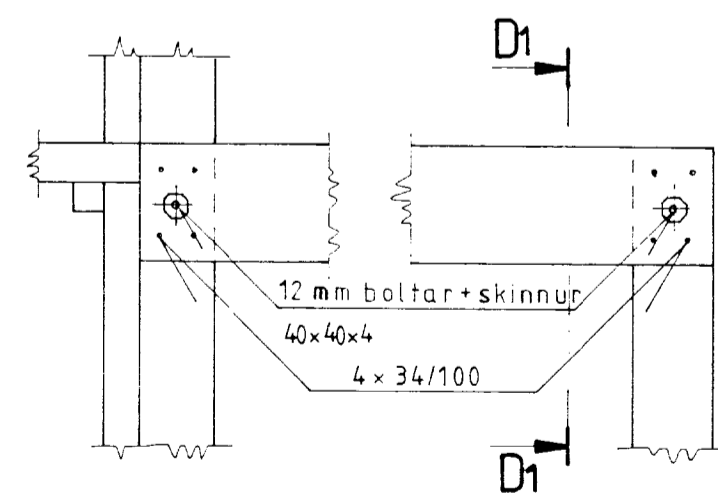

Snid D-D
M=1:10

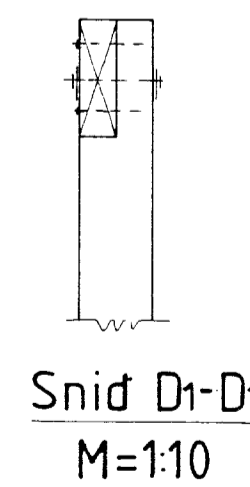

Snid D1-D1
M=1:10