
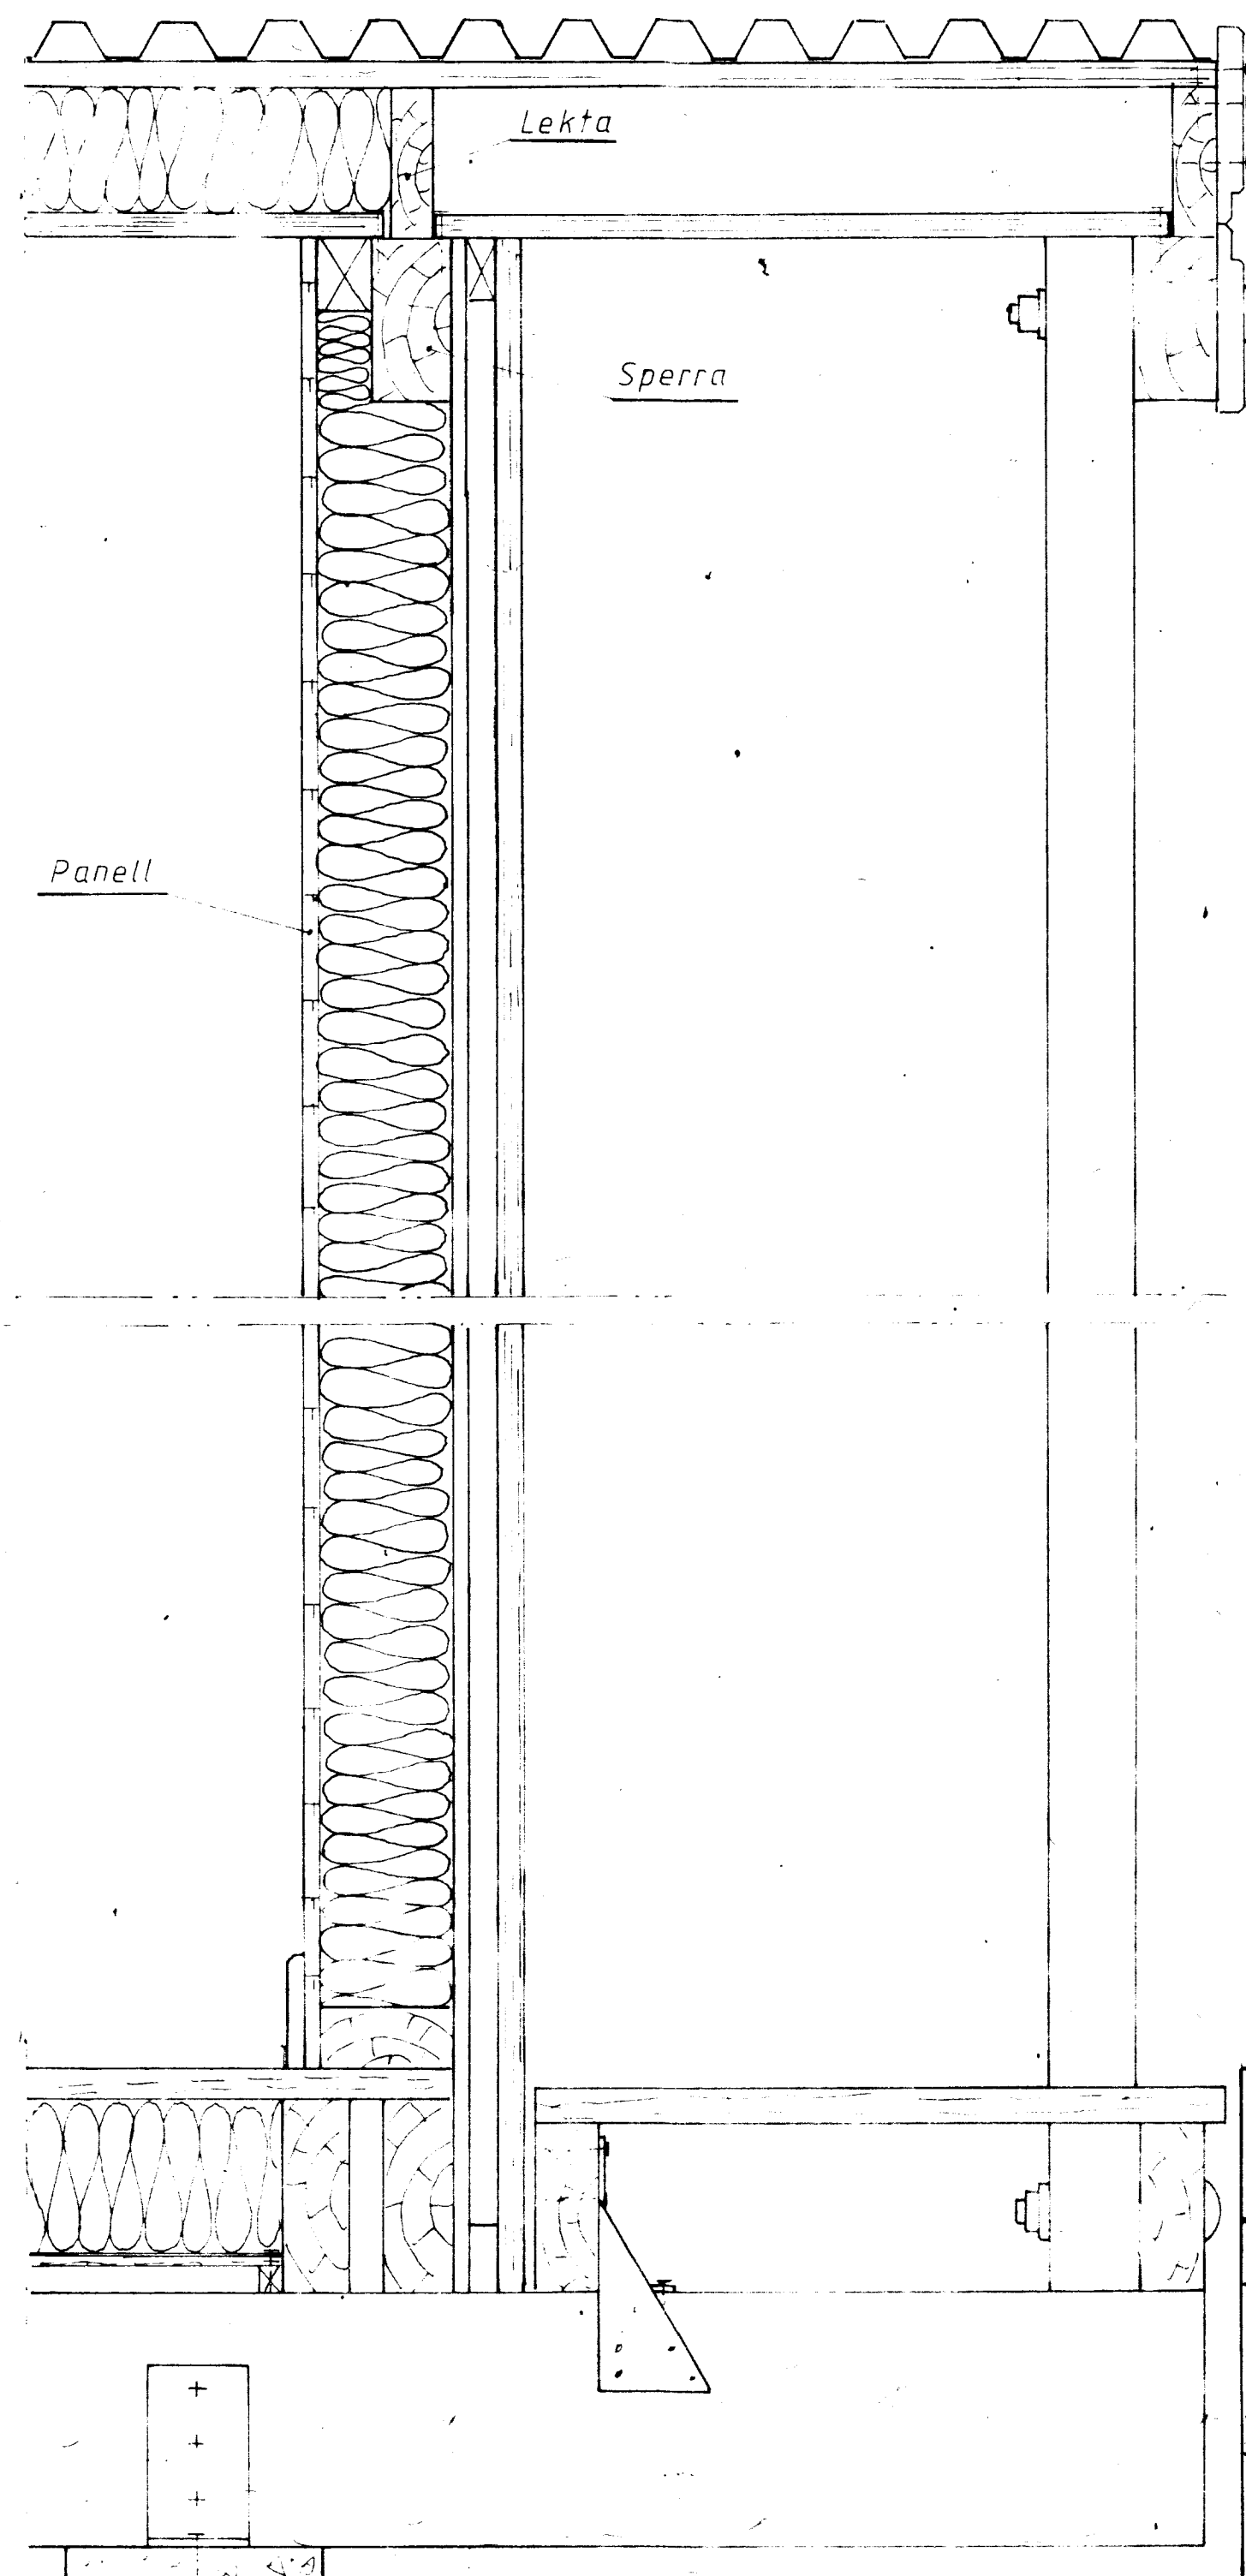


1-1

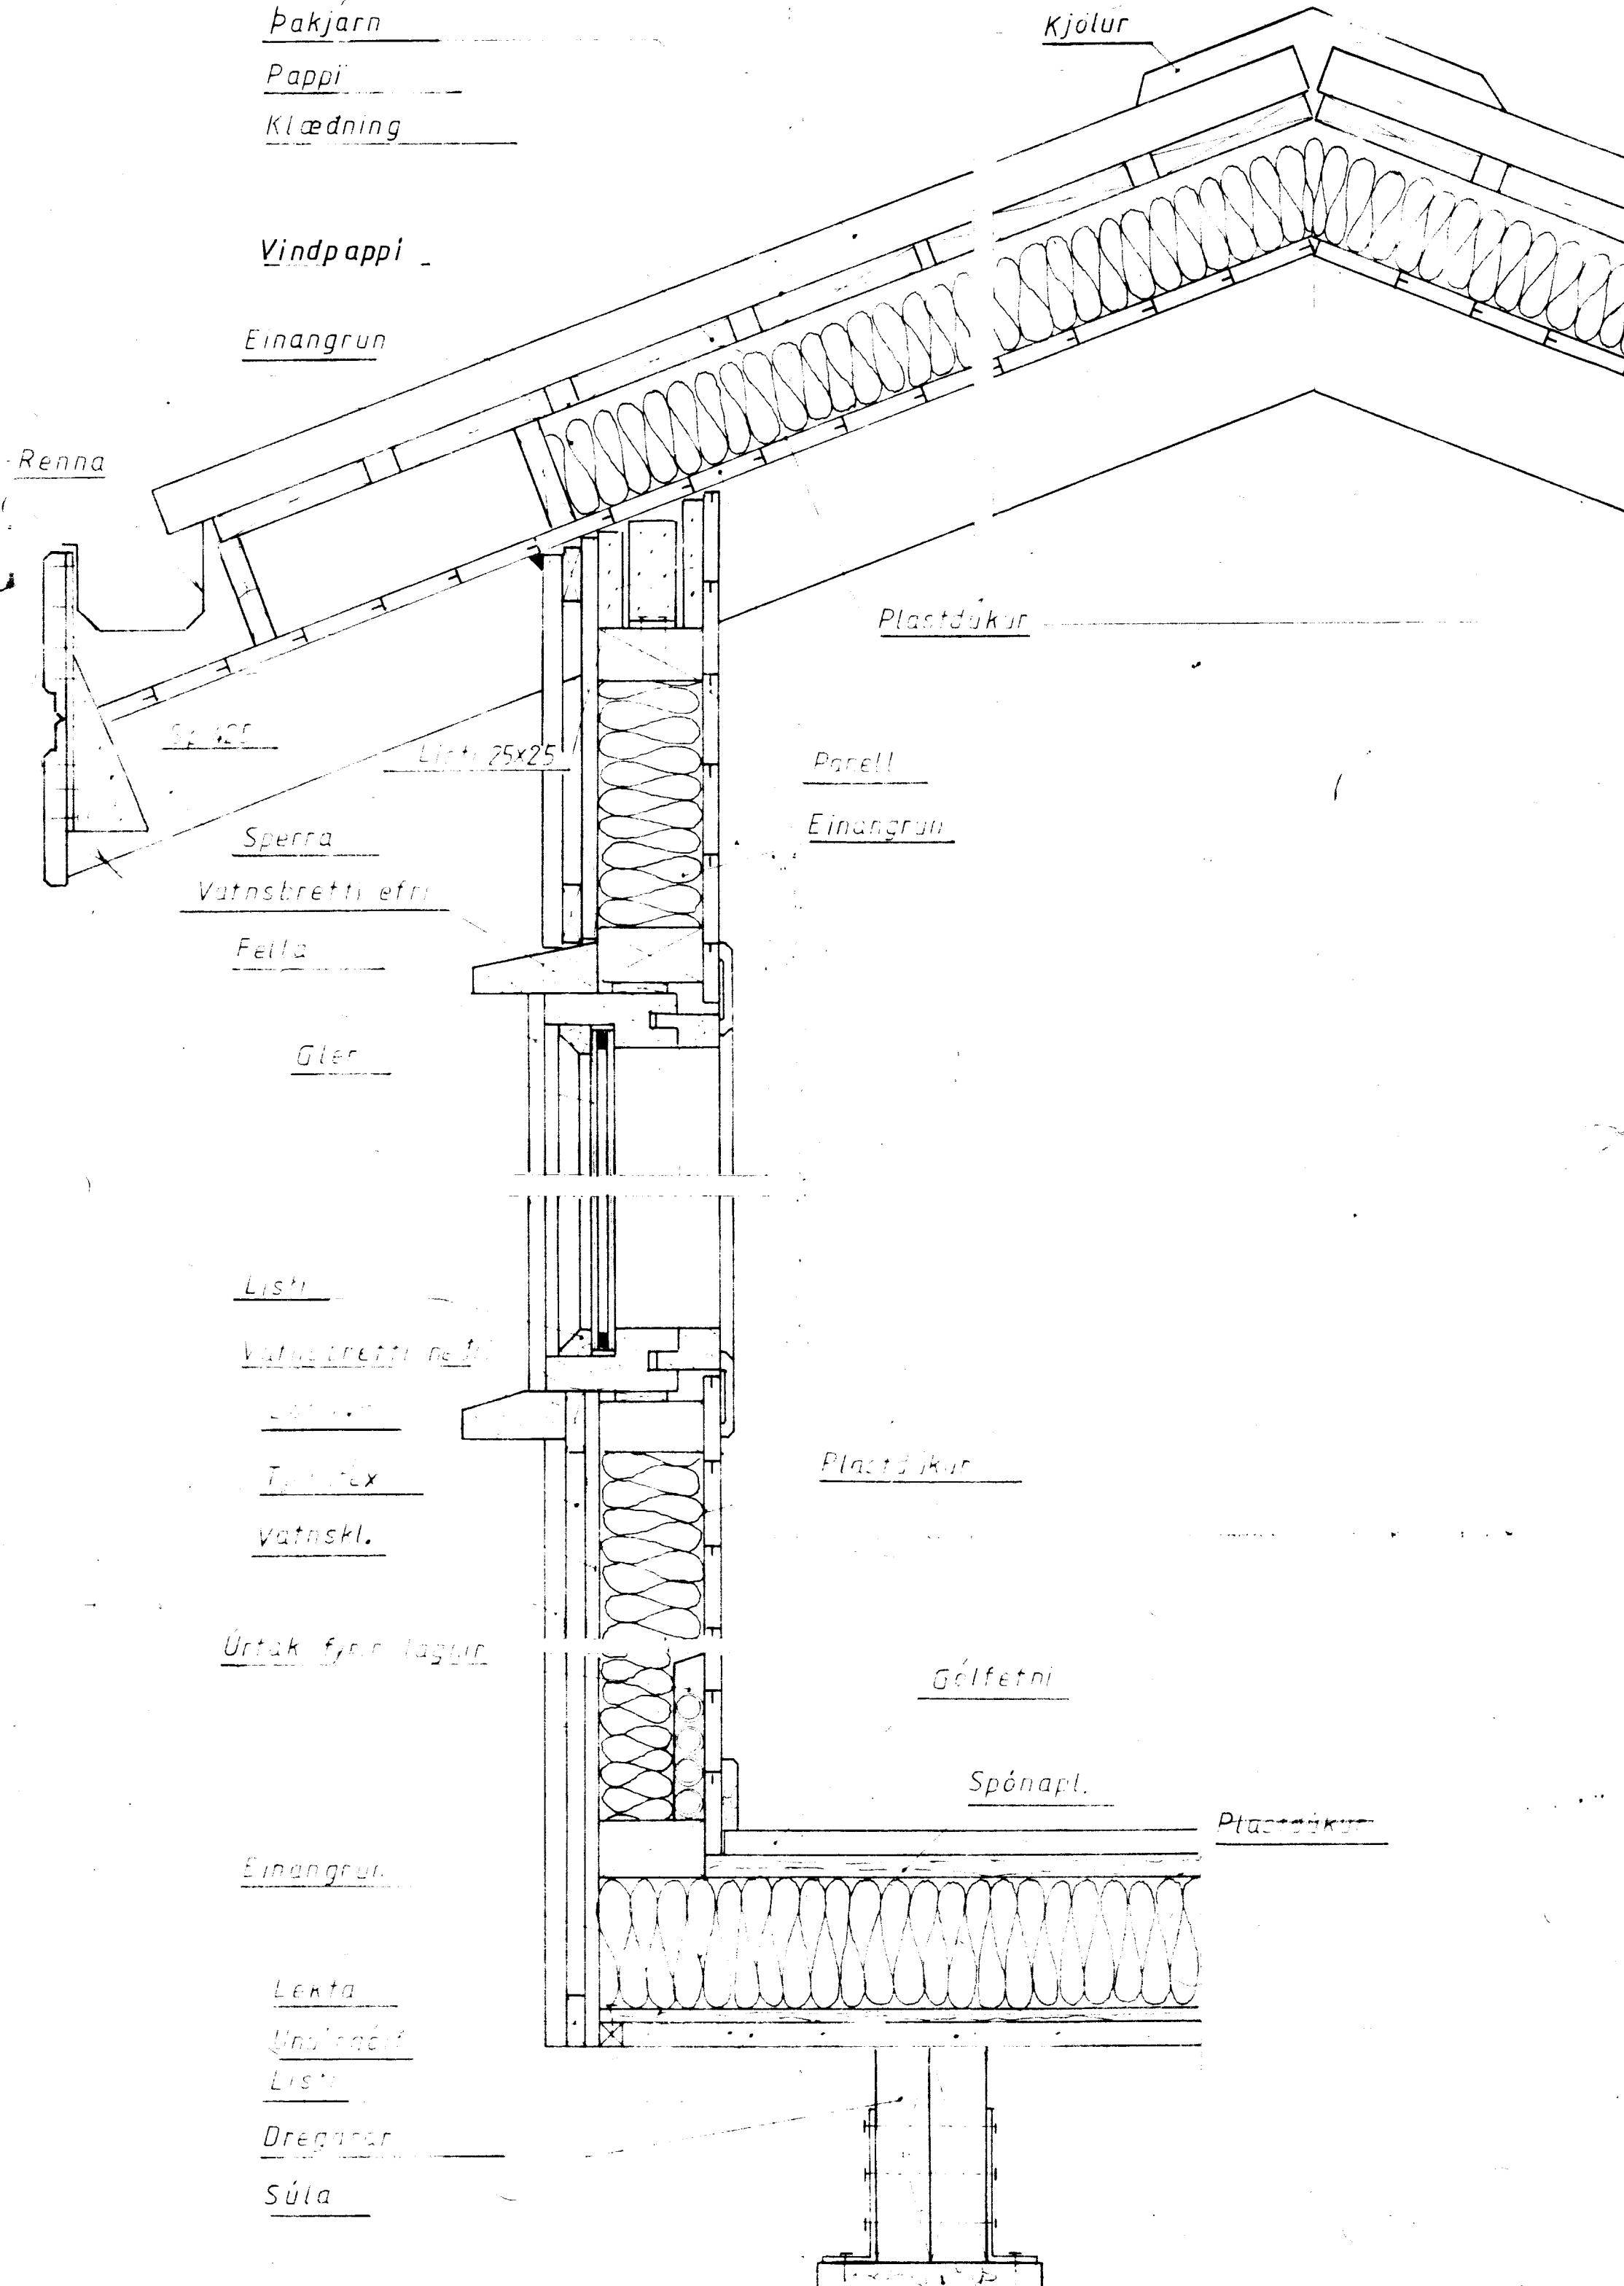

<b>TEIKNIVANGUR</b> Suðarvogi 4, 104 Reykjavík Nnr. 8859-1461, Sími 681317 Pósthólf 4362, 124 Reykjavík		
SNIDTEIKNING		NR. 1-1
Dags	T. KM.	R.S.G.
<i>Jamied Aggisson</i> <i>Andriinn Magnússon</i>		