



SNID

ÓELDNEM EINANGRUN I LOFT OG VEGGI
 5Kg SLÖKKVIÐEKI I ELDHUS
 REYKSKYNJARAR I ÖLLUM HERBERGJUM
 FLATARMÁL BRUTTÓ: 31.4m²
 RÚMMÁL BR: 71m³

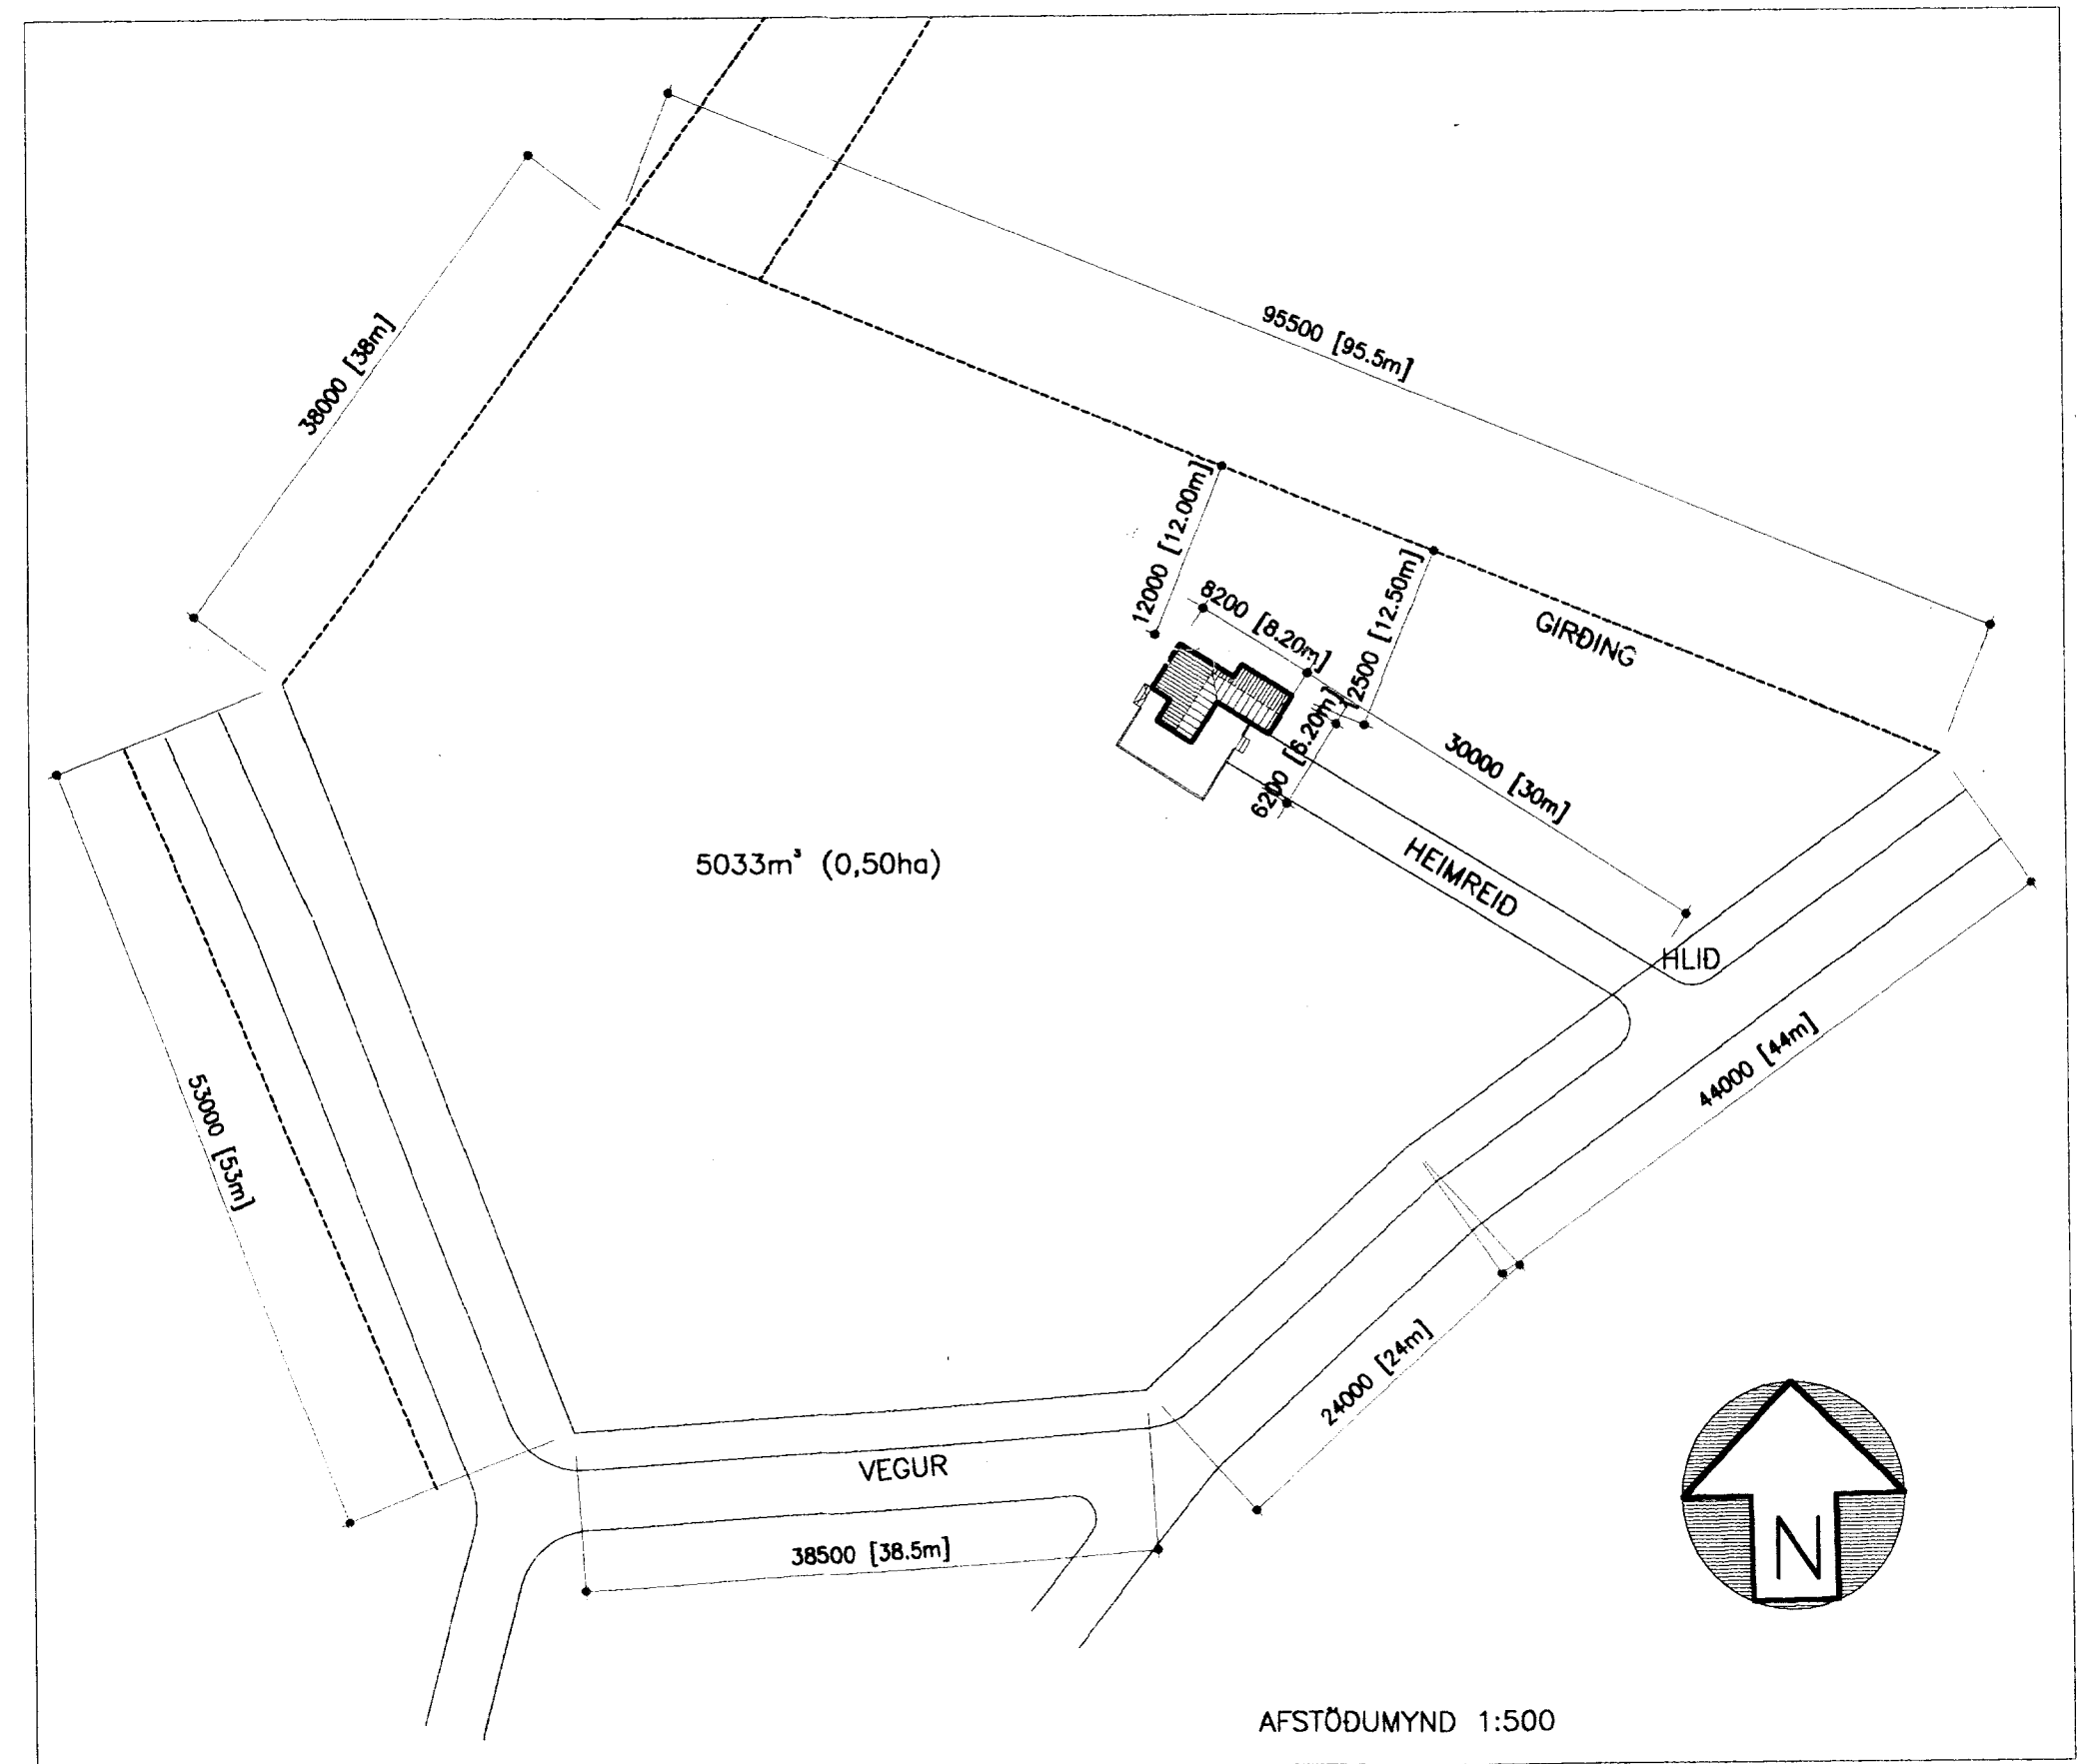

AFSTÖÐUMYND 1:500

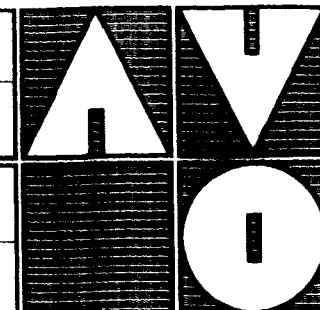

MÆLIKV: 1:100 / 1:500
 DAGS/TEIKNAD: FEB-1998/AVO
 HÖNNUN: TEIKNISTOFAN AVO. A.VÍÐAR ÓLSEN TFL. ÖLDUGATA 9. RVK. Sími:(+354)551-1860 Email:avo@centrum.is

BREYTT: VERKEFNI: ÞORSTEINN GUDNASSON HÆÐARENDI, GRIMSNESHREPPI
 TEIKNING: GRUNNMYND, SNID AFSTÖÐUMYND

VERK NR: 403
 TEIKN NR: 101