

GRUNNMYND



NÚV. SUMARHÚS  
 ÚTIGEYMSLA

**SKÝRINGAR:**

SÖKKLAR ERU ÚR JÁRNBENTRI STEINSTEYPU. (STAURAR)  
 GÓLF, VEGGIR OG ÞAK ÚR TIMBRI  
 ÞAK ER MÁLMKLETT.  
 VEGGIR ERU TIMBURKLEDDIR. STANDANDI KLÆDNING  
 GEYMSLUBYGGING ER ÓEINANGRUD.


**STÆRÐIR:**

HEILDARFLATARMÁL ÚTIGEYMSLU: ..... 7,2m<sup>2</sup>  
 HEILDARRÚMMÁL ÚTIGEYMSLU: ..... 19,2m<sup>3</sup>

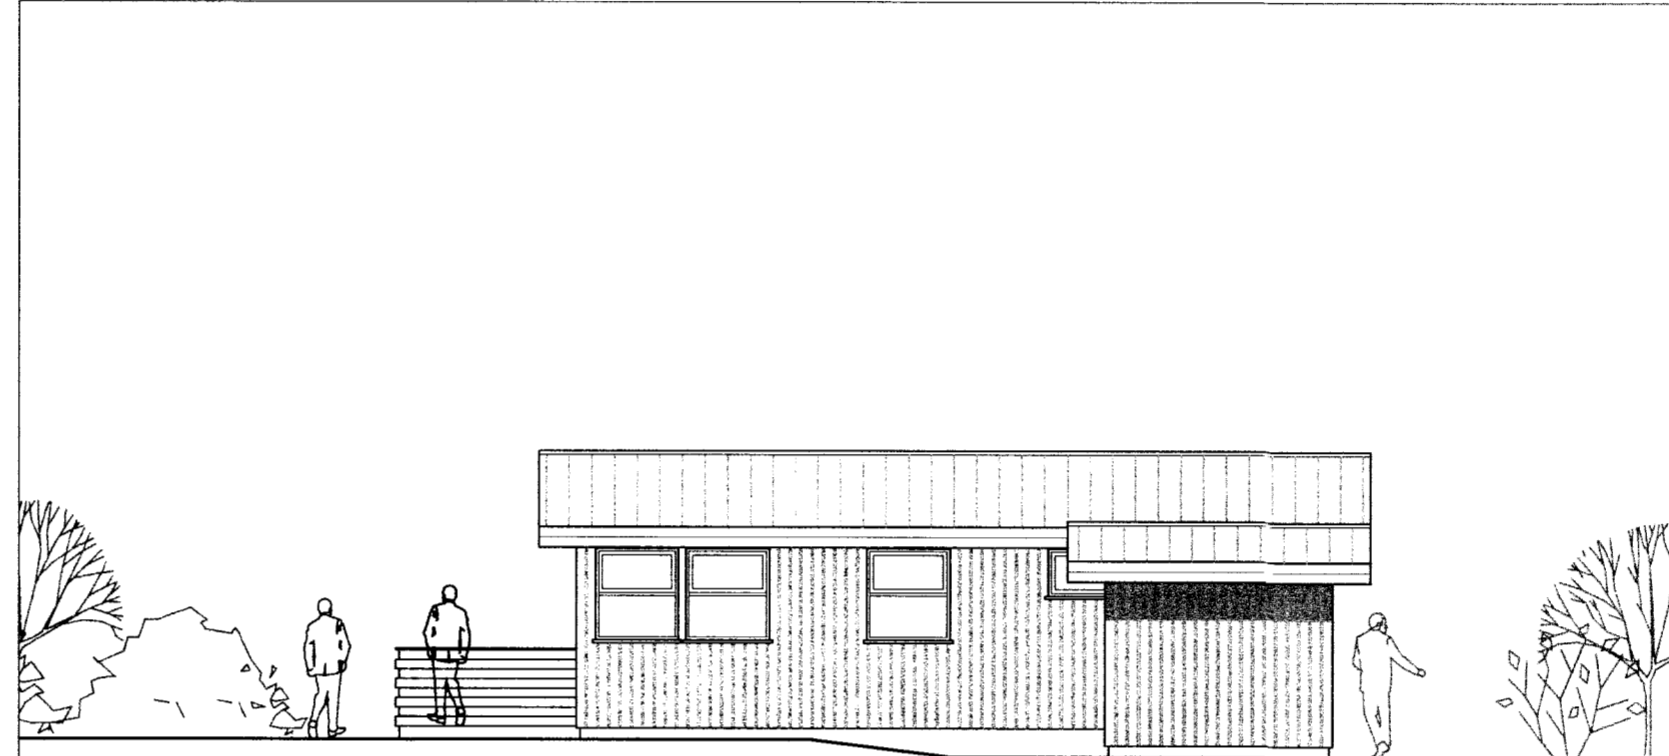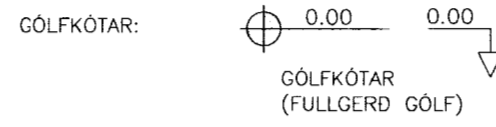

AUSTUR


ÚTIGEYMSLA

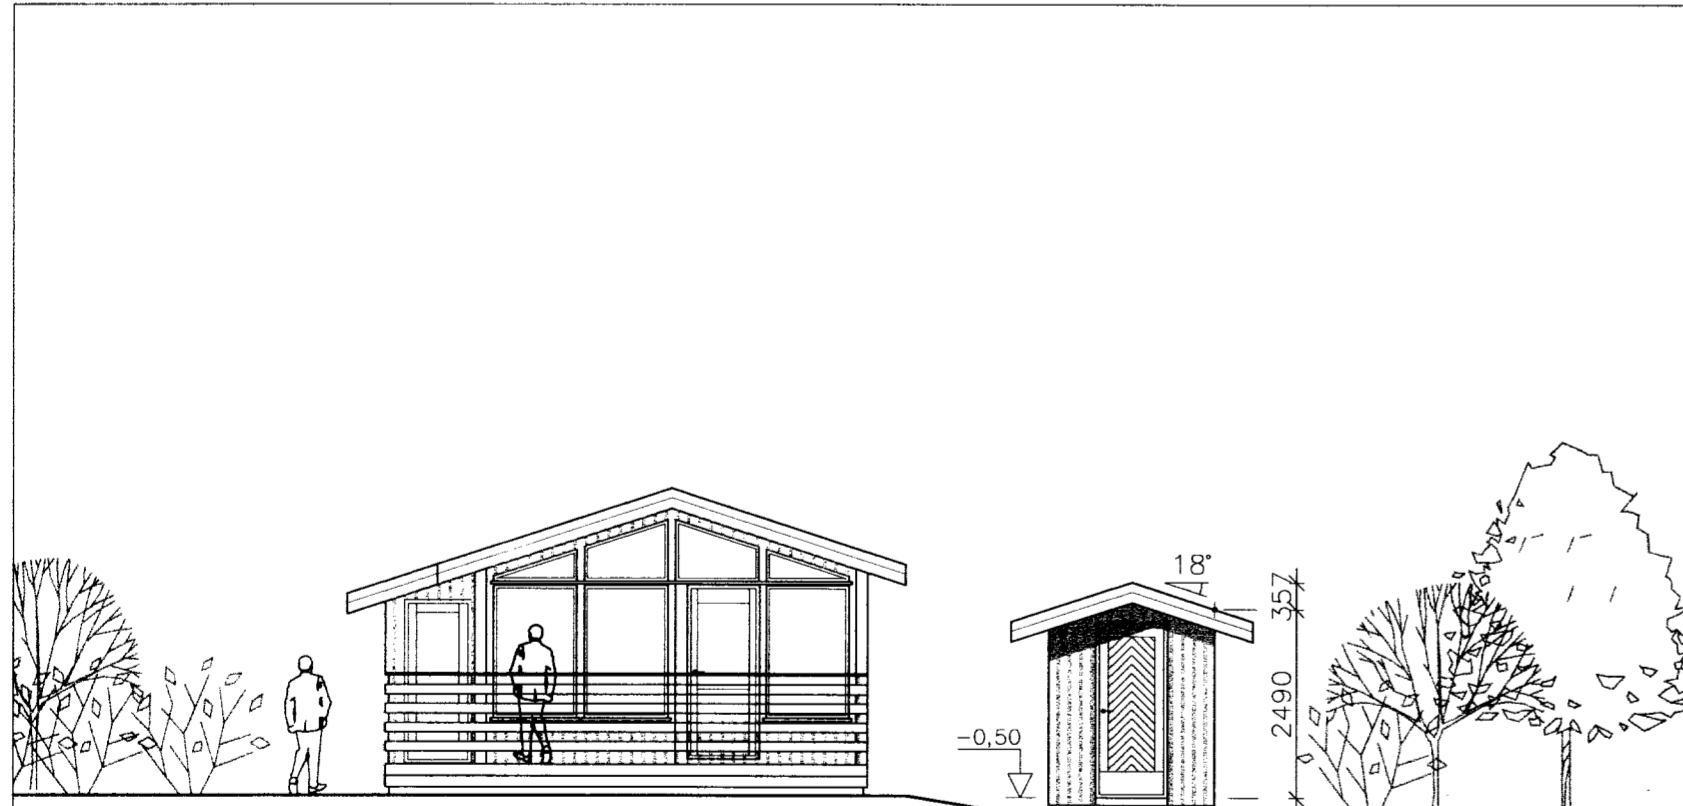

SUBUR

NÚV. SUMARHÚS

ÚTIGEYMSLA

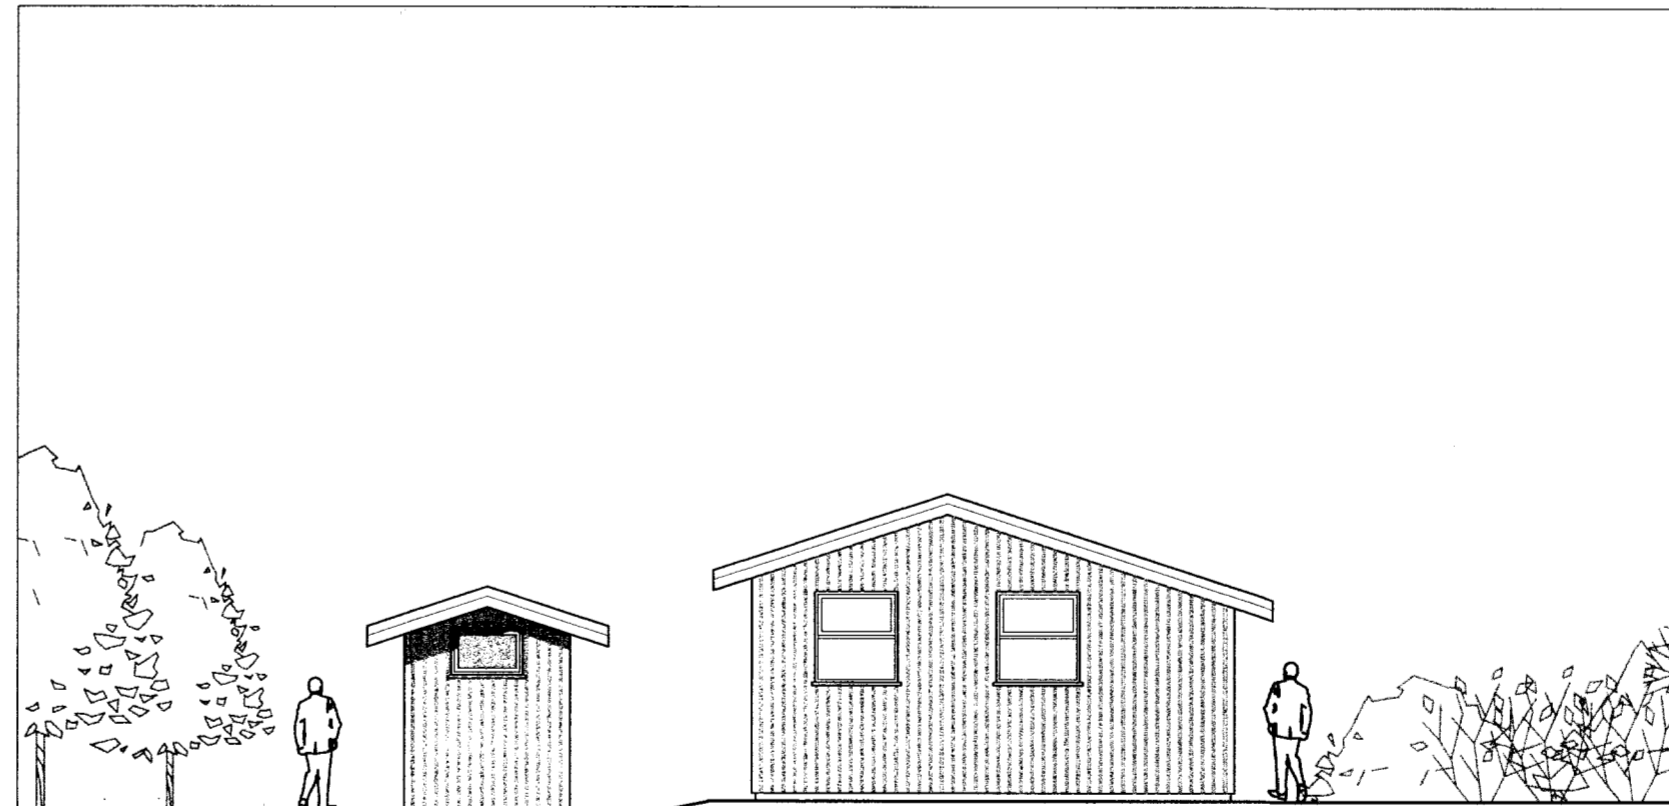

NORÐUR

Hnitakerfi:										<p><b>VERKFRÆÐISTOFA SUÐURLANDS</b>  <small>AUSTURVEGI 3-5, 800 BELFÖSSÍ, Sími 482 3900, Fax 482 3914</small></p>	Verk: SKIPASUND 11, HRAUNBORGUM, GRÍMSNESI			
Hæðakerfi:											Mkv: 1:100			
Vörpun:											Mkv: 1:100			
Skráarnafn: DORI-VIÐBYGG	Tilvísanir	Br.	Dags.	Eðli breytingar	Af.	Sp.	Samþykkt:	Hannað: GKJ	Teiknað: GKJ		Yfirfarið:	Dags: SEPT.00	Verknr: GKJ-DORI	Teikn.nr: 101