
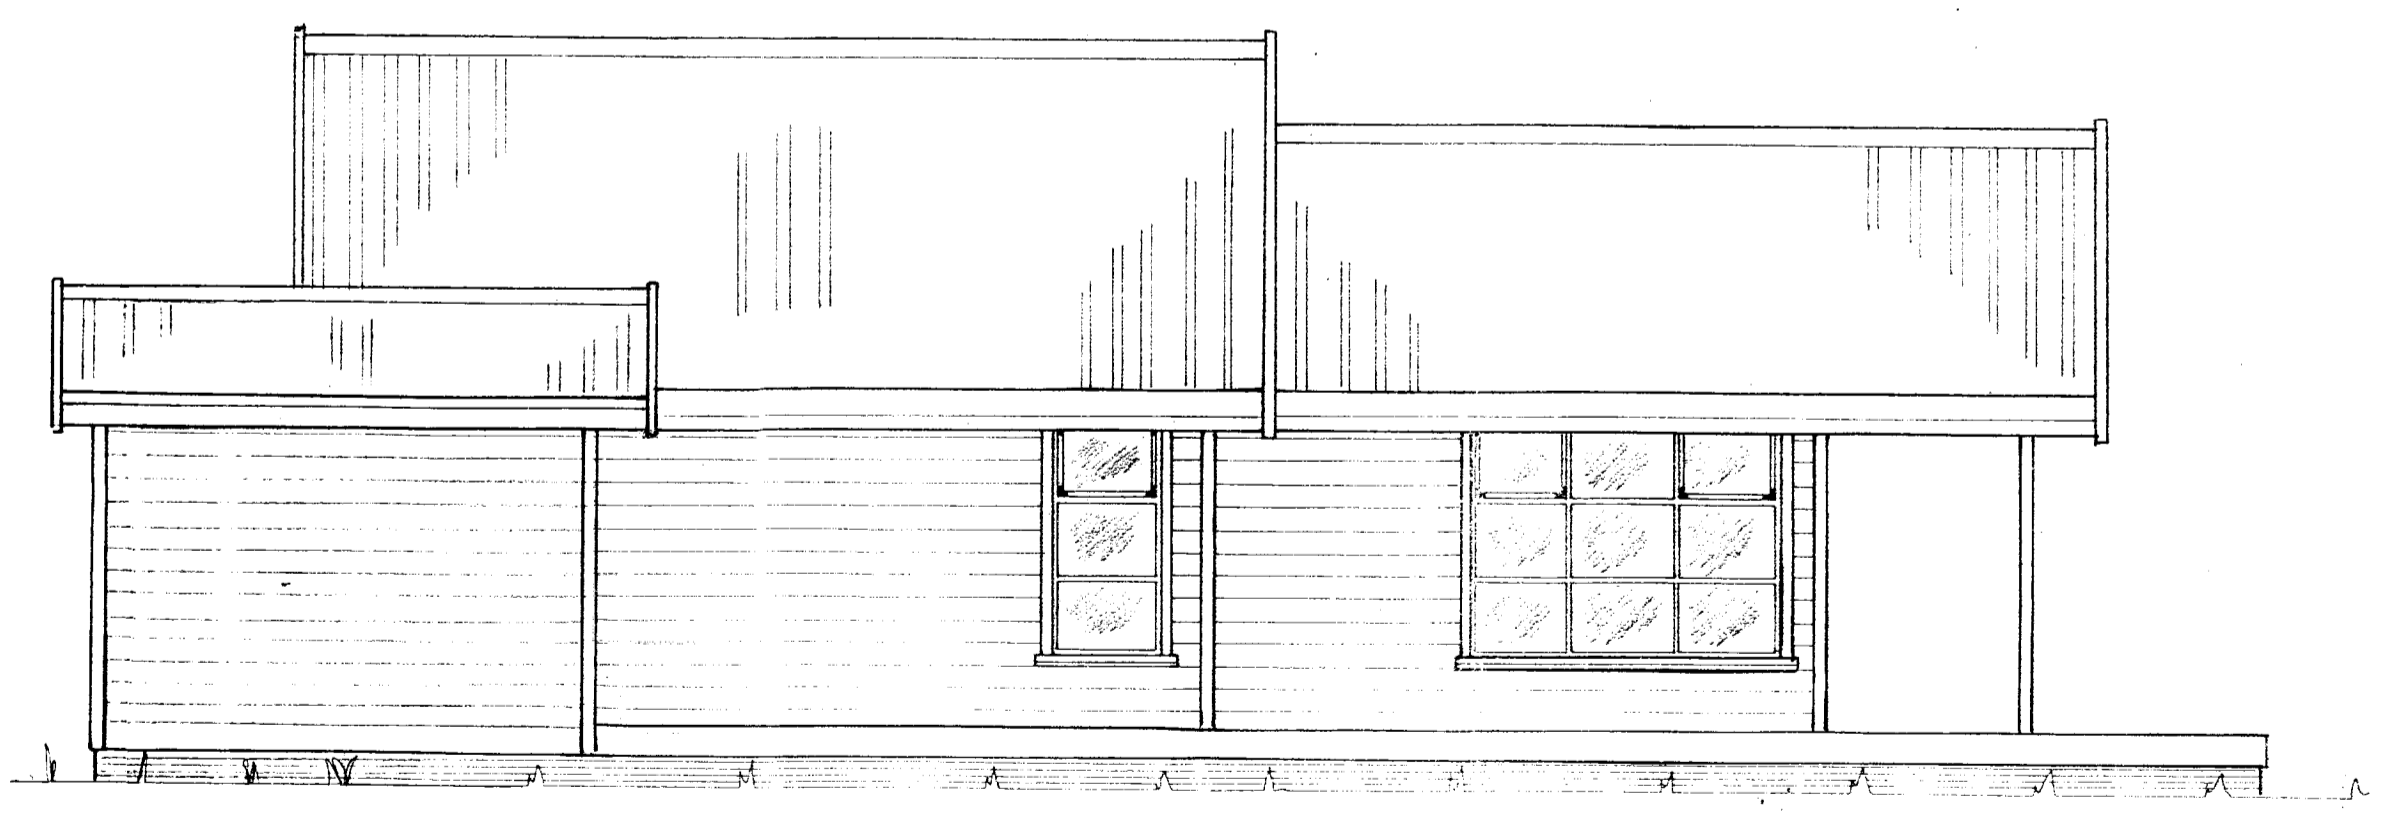


*Handwritten notes:*  
Sýning 2003  
Sýning 2003

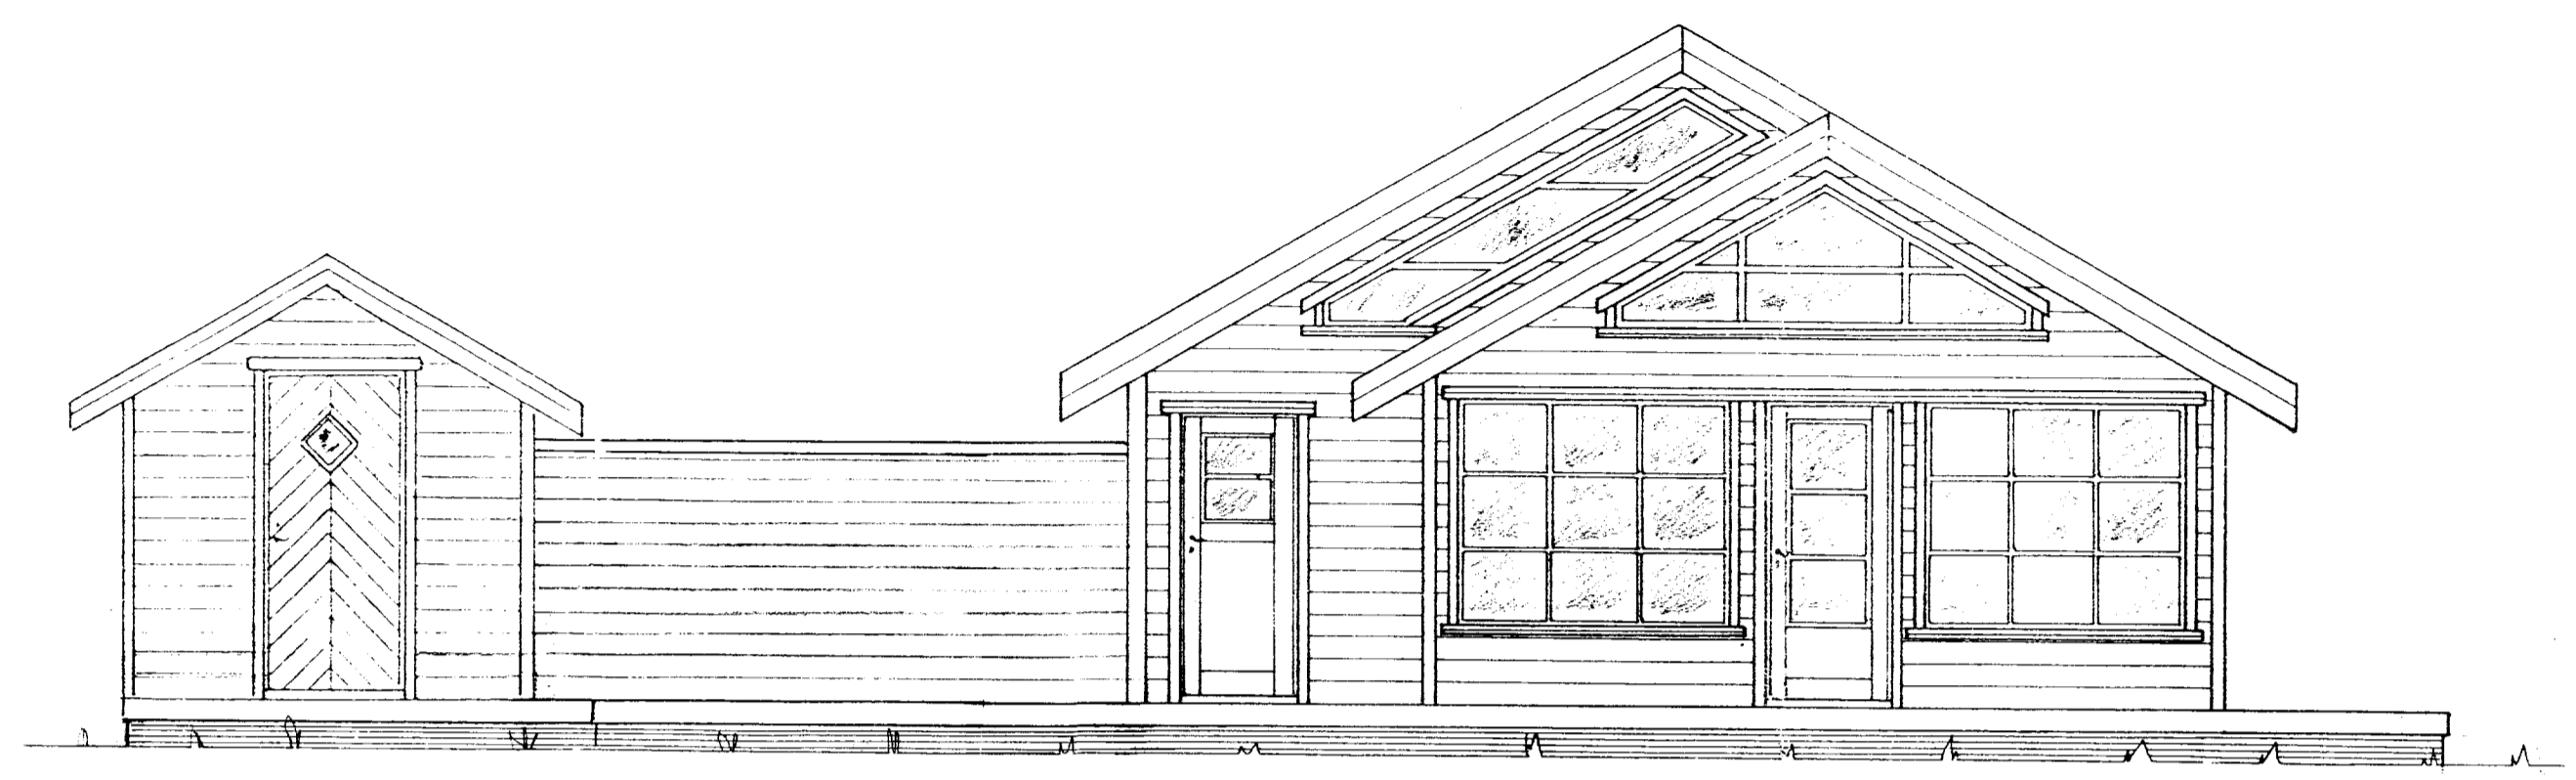

Mkv.: 1:50	Sumarbústaður í landi 'Hraunkots' Grímsness og Grafningshreppi, Arnessýslu, lóð nr. 23 v/ Skipasund Eigandi: Gudlaugur Hilmarsson kt.100553-3689	TEIKNIVANGUR	
Dags: sept.03		270733-2559	201032-4829
Nr. 57-11-1	Útlit	Hús nr. 57-11 63m <sup>2</sup> , útihús 9,24 m <sup>2</sup>	

*Handwritten signature:* Kristján Þorgeirsson