
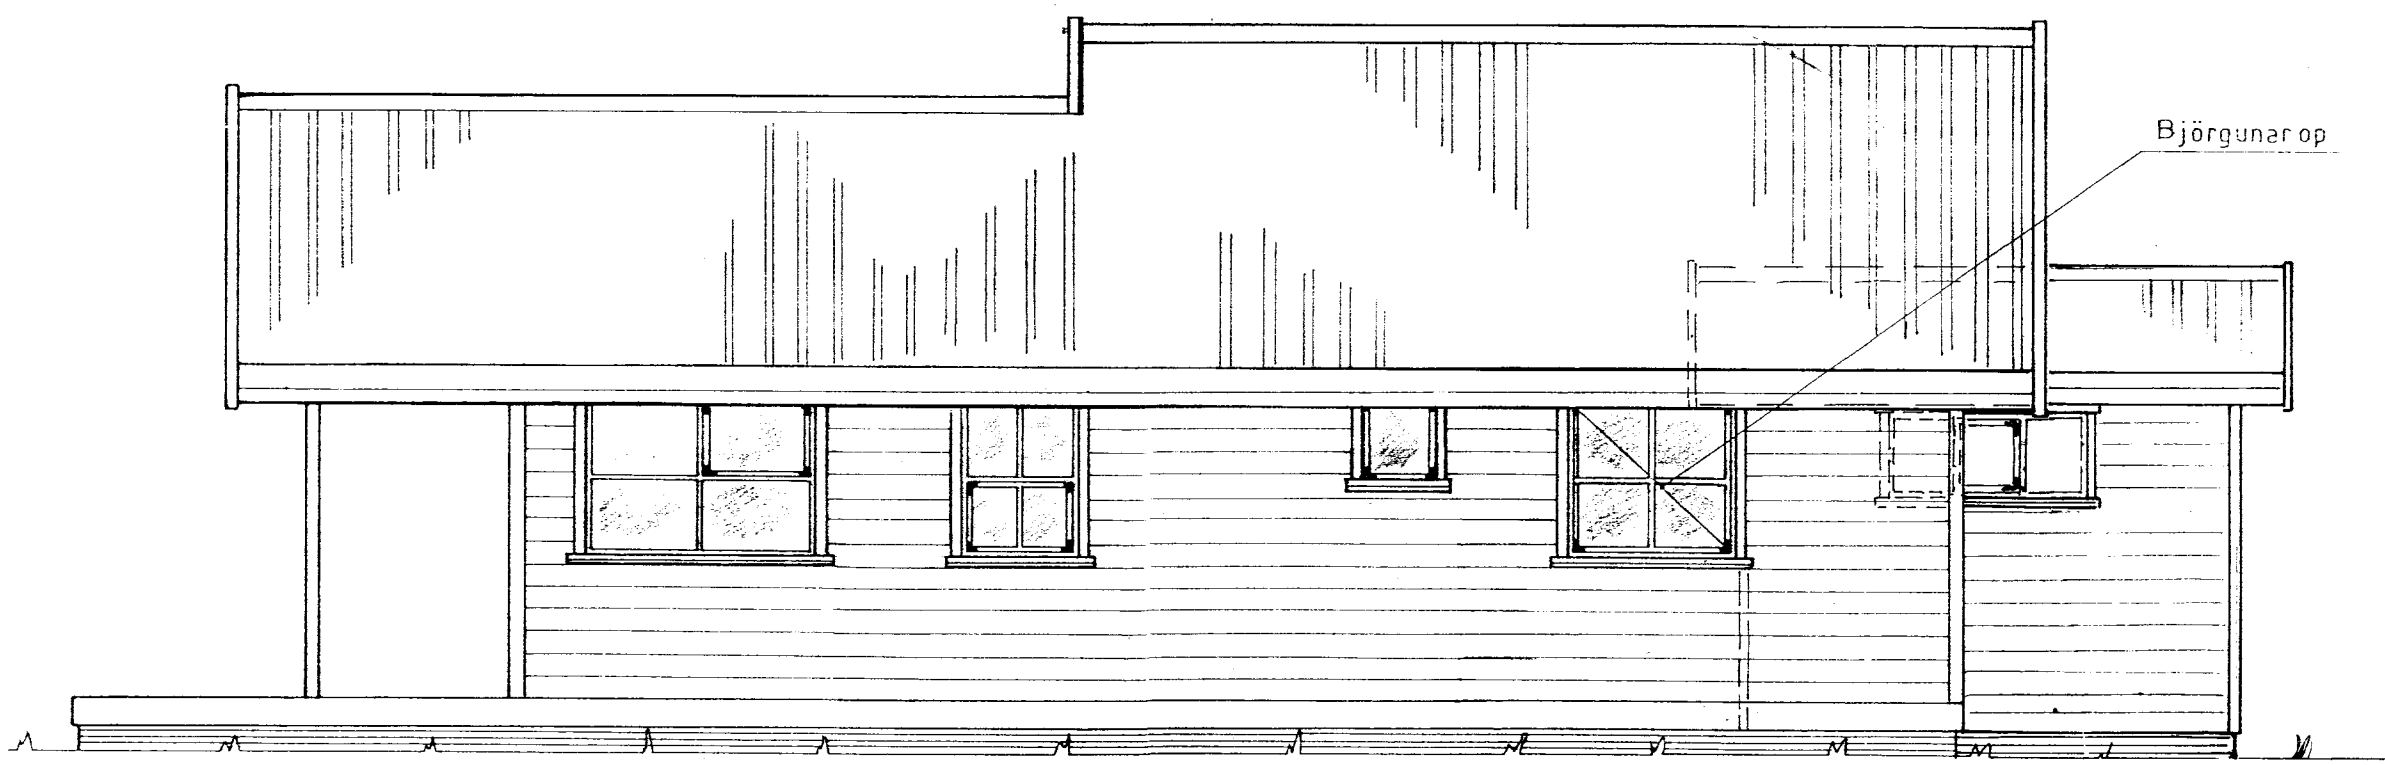


*Handwritten notes in a box, possibly describing the project or client information.*

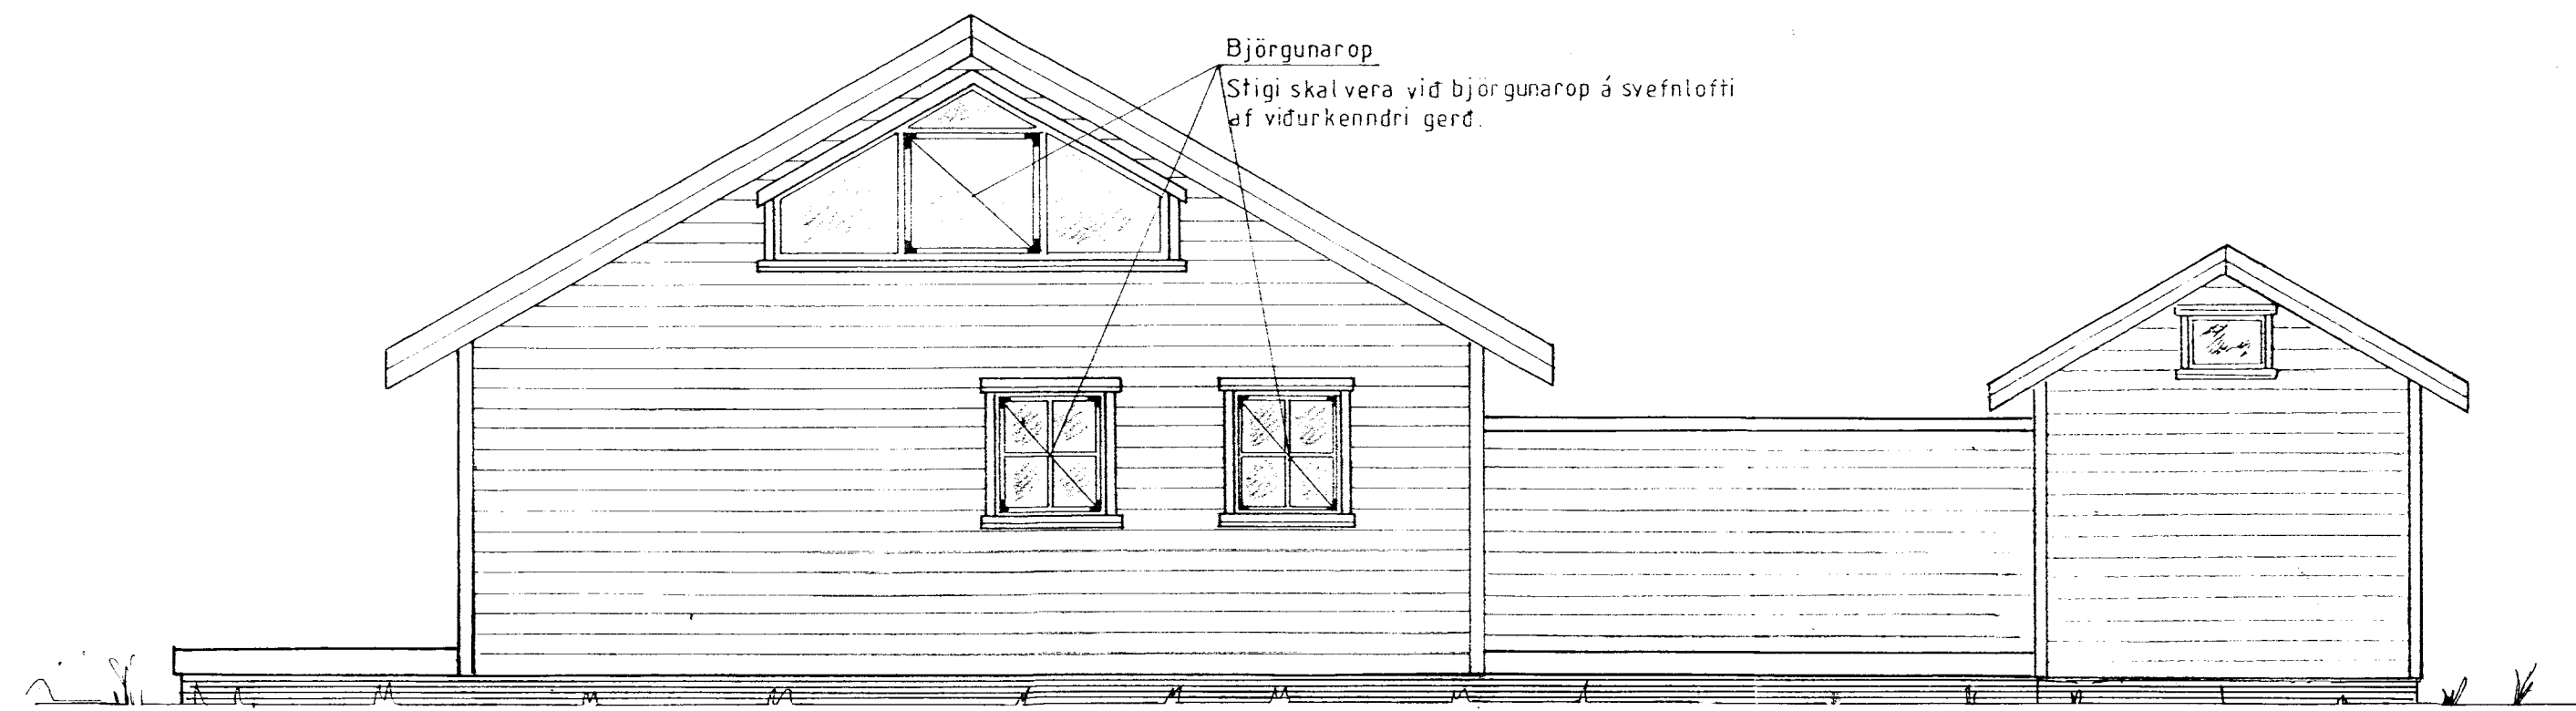

Mkv.: 1:50	Sumarbústaður í landi 'Hraunkots' Grímsness og Grafningshreppi, Arnessýslu, lóð nr. 23 V/ Skipasund Eigandi: Gudlaugur Hilmarsson kt.100553-3689	TEIKNIVANGUR
Dags: sept.'03		270733-2559
Nr. 57-11-2	Útlit Hús nr. 57-11 63 m <sup>2</sup> , útihús 9,24 m <sup>2</sup>	201032-4829