
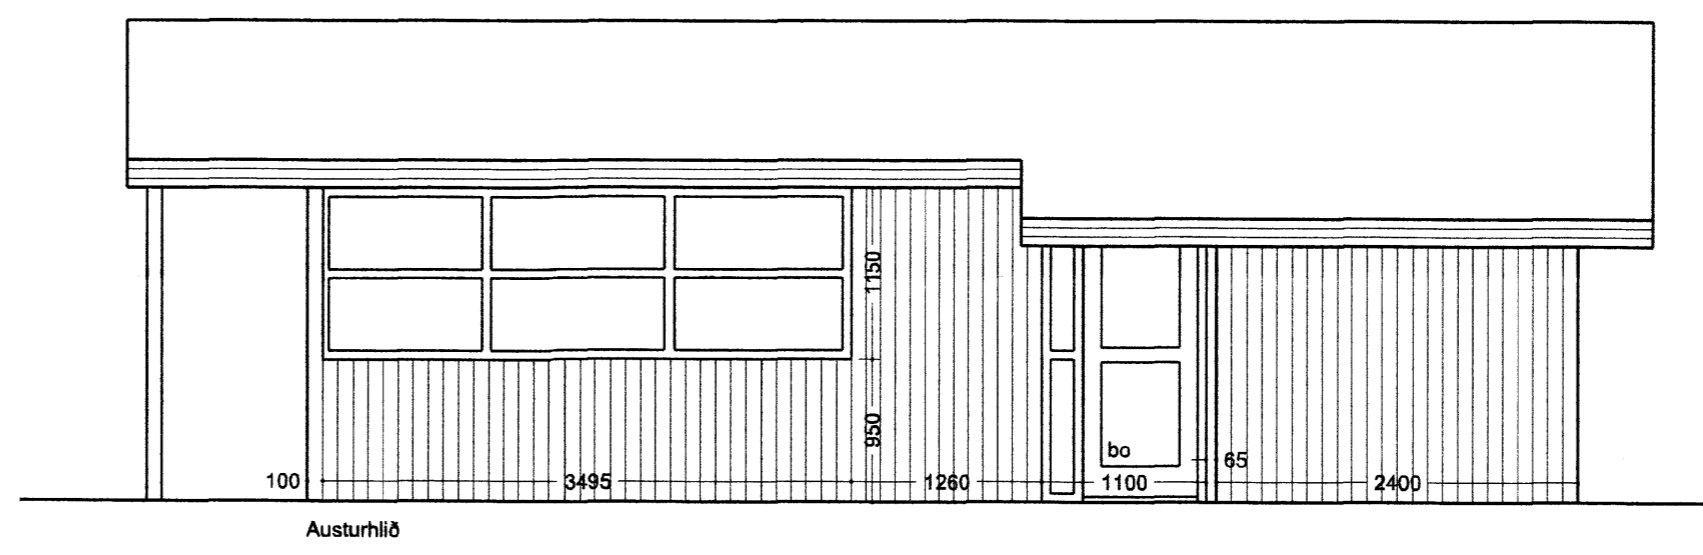
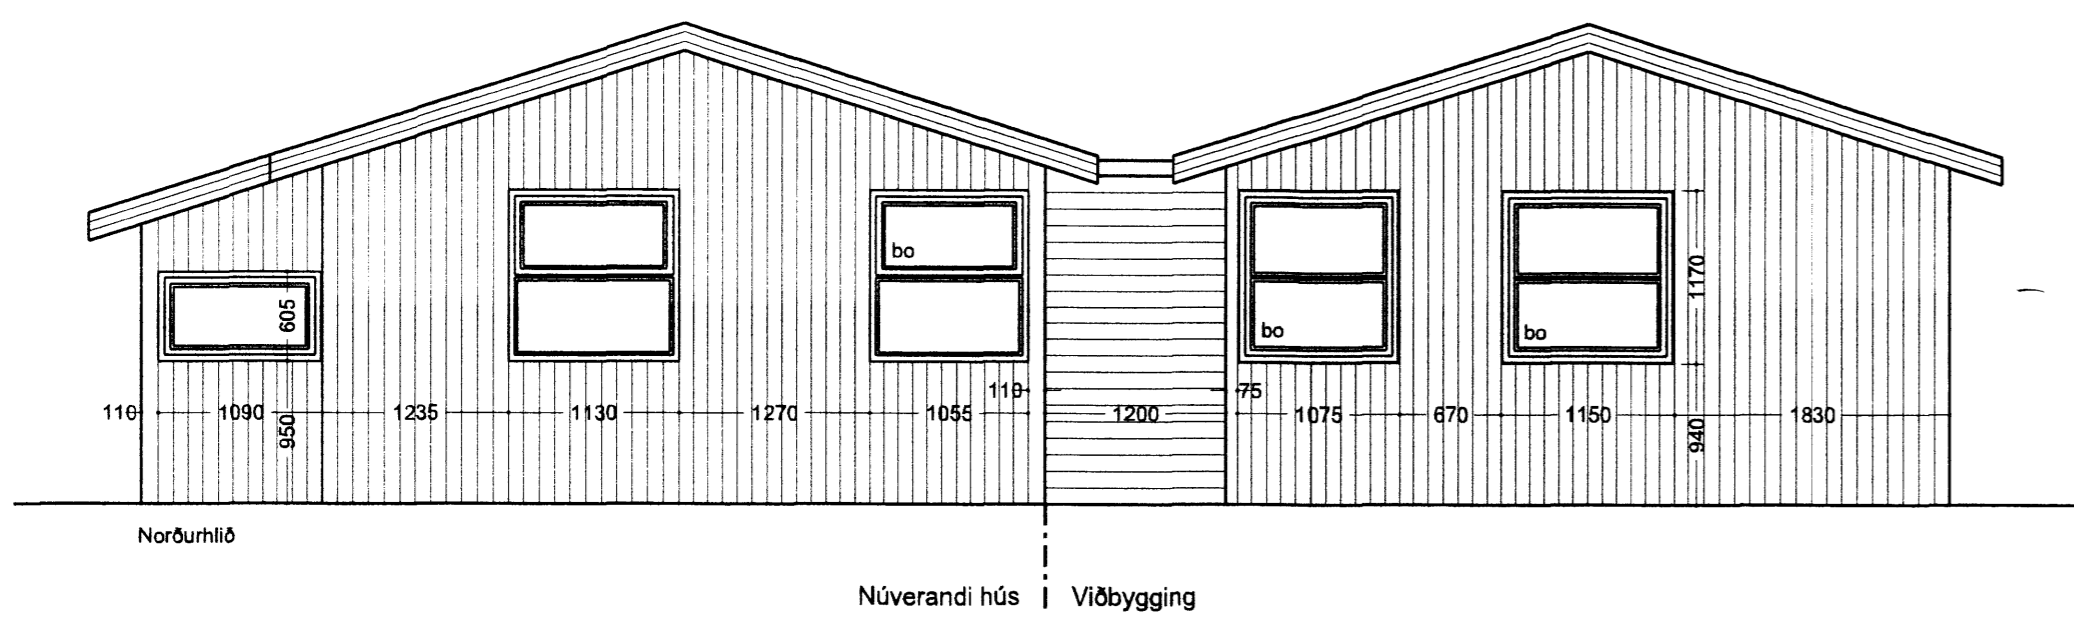
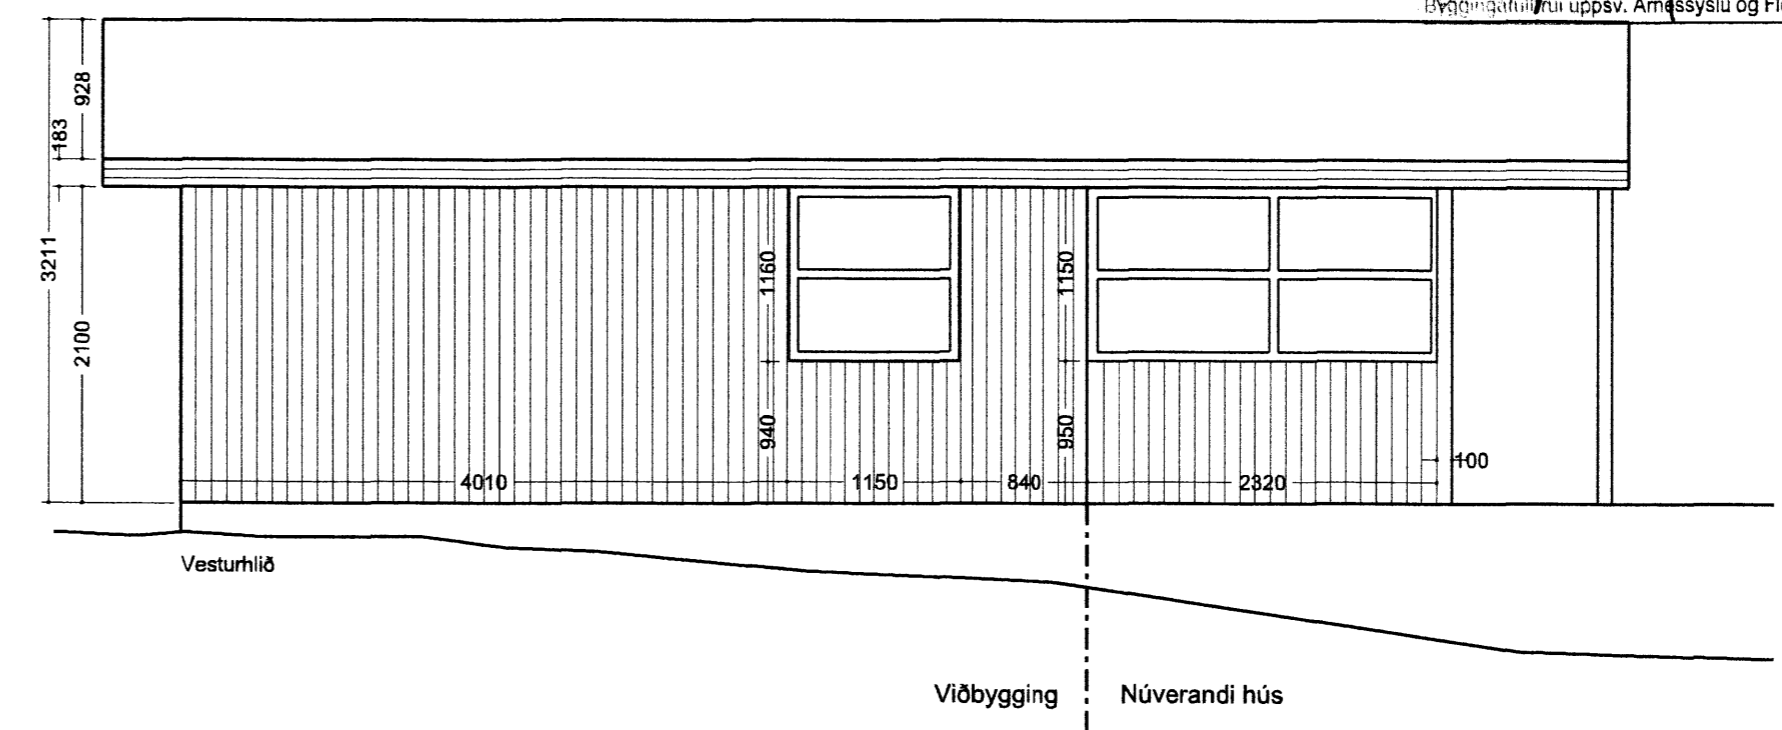


SAMÞYKKT
 29. NOV 2012
Aus Kjetan
 Bygginguábyrdi uppsv. Árnässýslu og Flóahv.

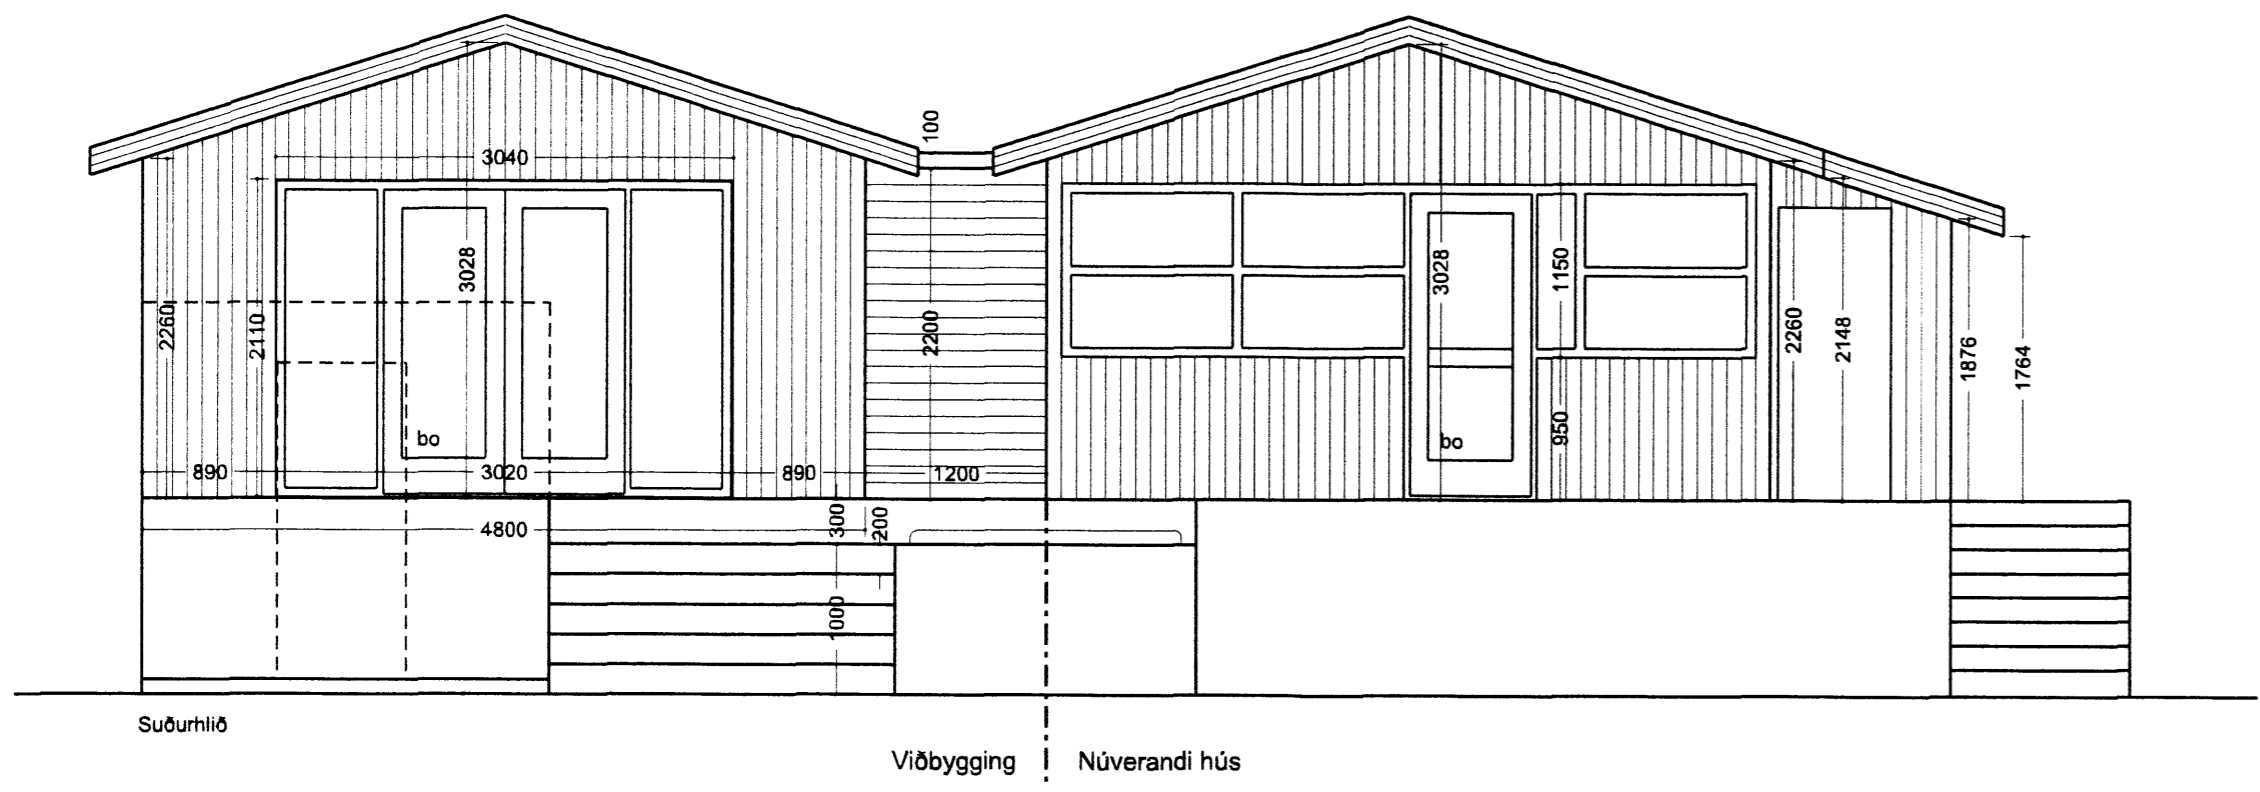

| | | |
|---|-------------------------|--------------------------|
| Fristundahús á lóð nr. 169666 í landi Snæfoksstaða. | | |
| Útlit | verktalning nr. 02 af 2 | |
| mælikvarði | teiknað | dagsetning |
| 1:50 | hh. sá. | 29.06.2012 10.10.2012 |
| HÚS OG SKIPULAG, BÓLHÓLTI 8, 105 REYKJAVÍK, Sími 511 1099 og 894 7040. Hlíf Gunnur Haraldsdóttir F.A.I. kt. 080654-4219 husk@husk.is Sverrir Ásgeirsson hönnuður F.V.I. | | |