




Samp. 17.3.88
   
 Hálmur Lárusson

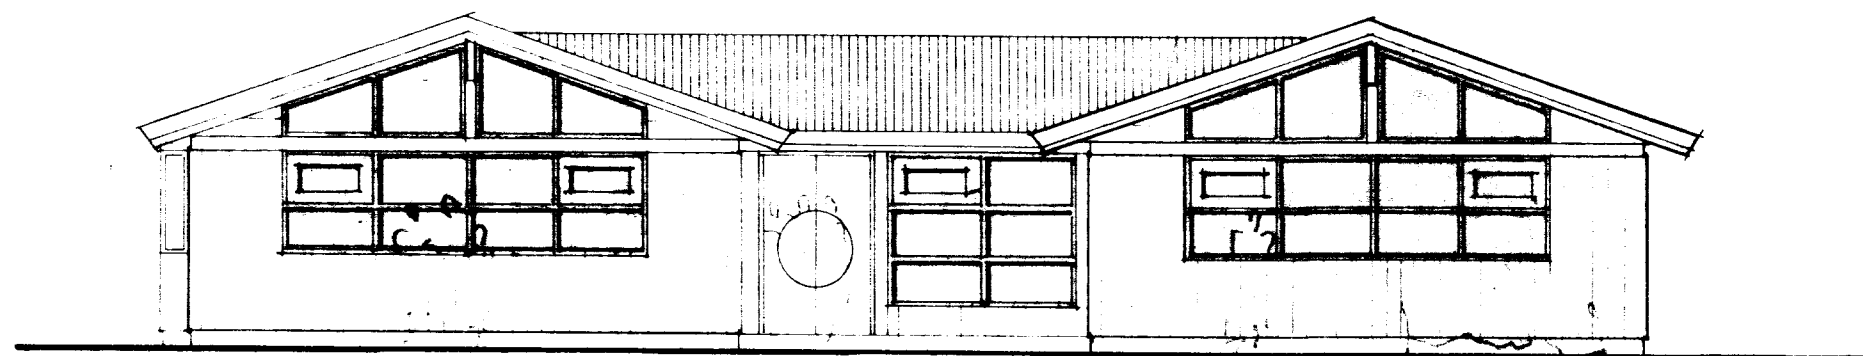


útlit suður

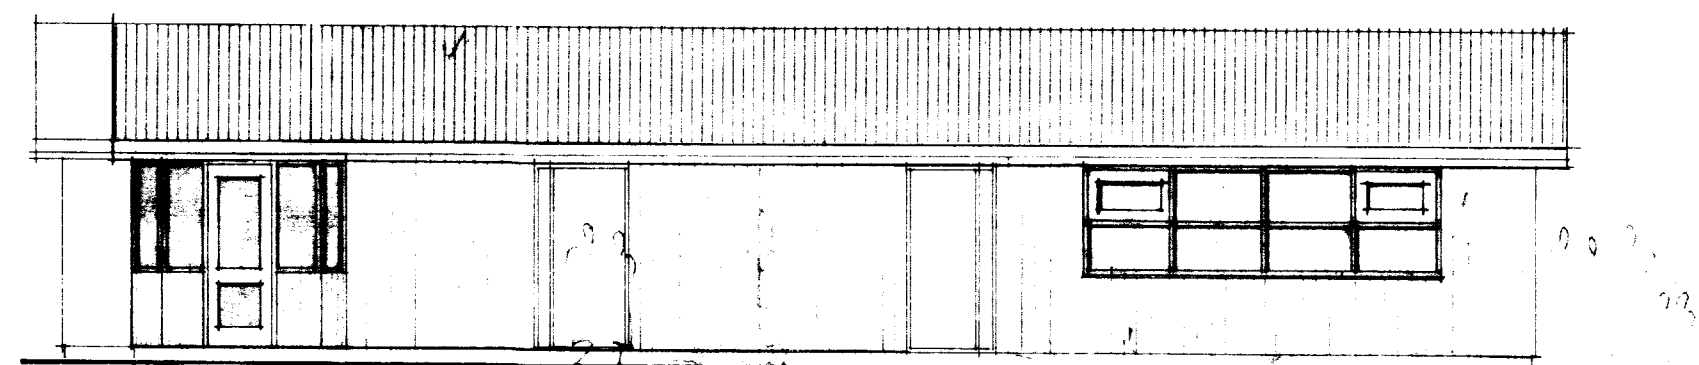

útlit vestur

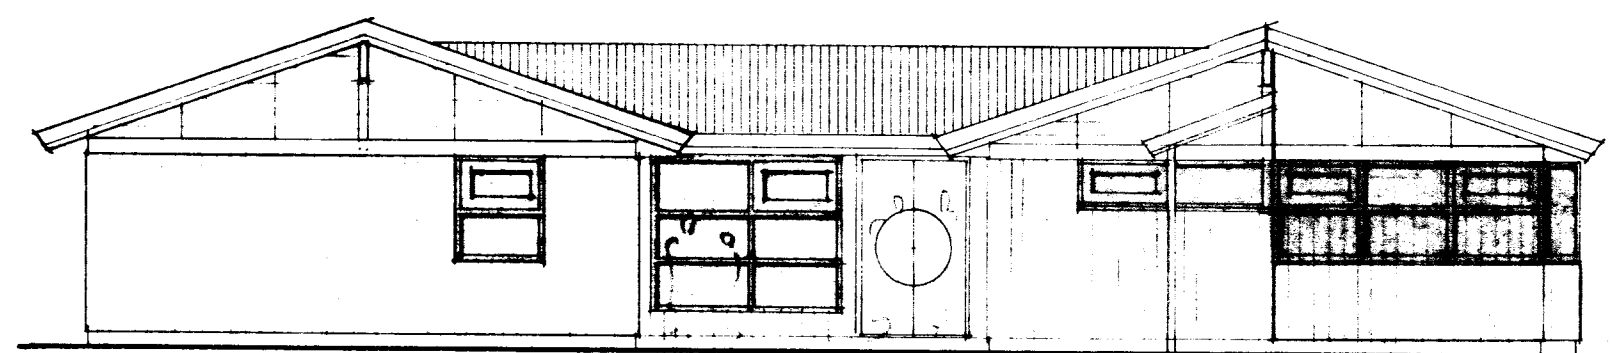

útlit norður

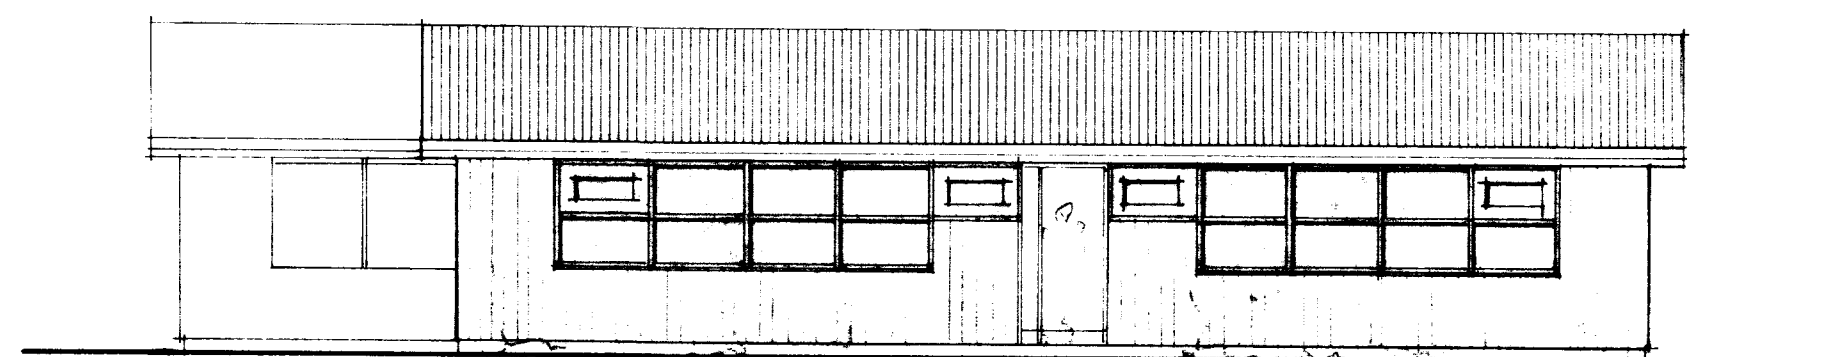

útlit austur

**TEIKNISTOFAN H.F. ÁRMÚLA 6**

105 REYKJAVÍK  
SÍMI 3 87 50

GÍSLI HALLDÓRSSON ARKITEKT FAI.  
 JÓSEF REYNIS ARKITEKT FAI.  
 LEIFUR GÍSLASON BYGGINGAFR BFI  
 BJARNI MARTEINSSON ARKITEKT FAI.  
 HALLDÓR GUDMUNDSSON ARKITEKT FAI.

VERKEFNI

Þjónustmiðstöð í grimsnesi

VERK

útlit

NR

SAMP

MÁL

1:100

DAGS

17.3.80

TEIKN

IBR

IBR

02.12.87

IBR

30.11.87 vak t/afgreiðsla

IBR

BR A UTLITI FRA 69/79