




útlit norður

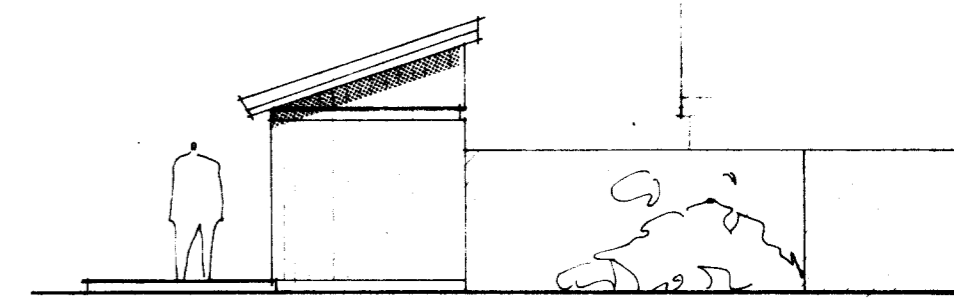


útlit vestur

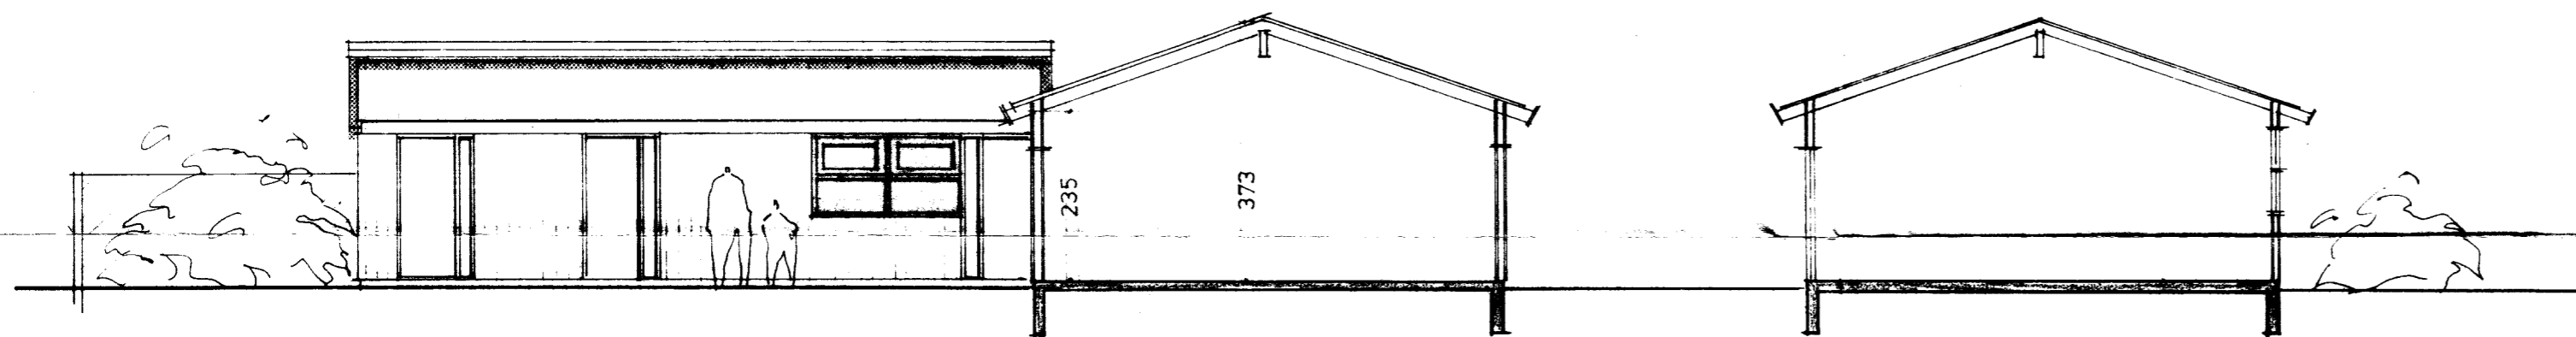


útlit suður

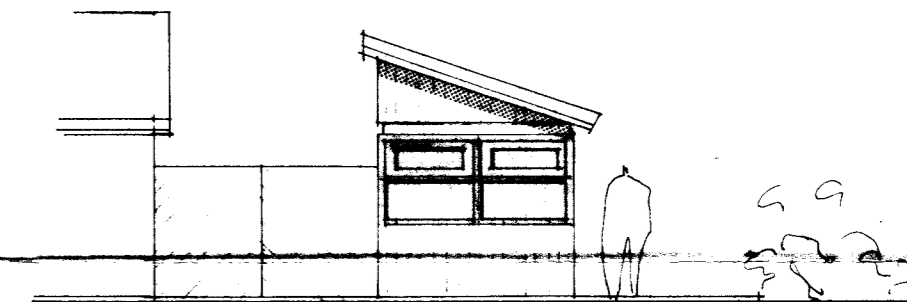

útlit austur

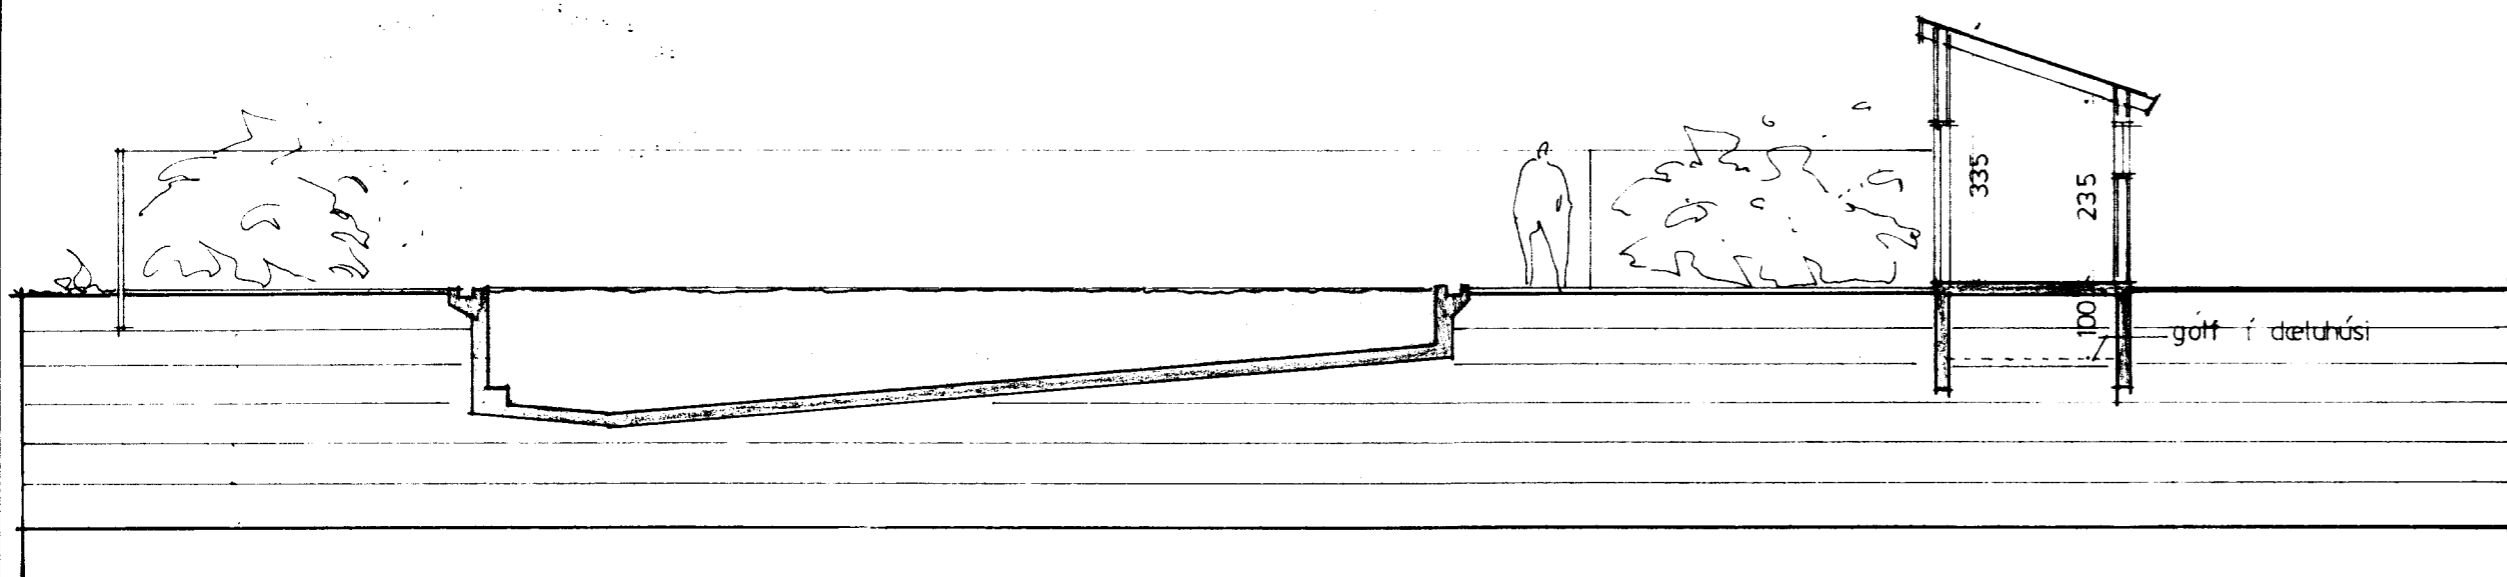

sneiding d-d

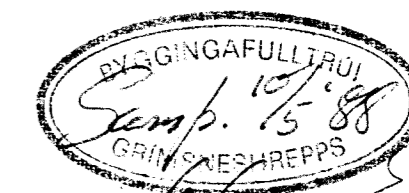

Hilmar Guðmarsson

TEIKNISTOFAN H.F. ÁRMÚLA 6

108 REYKJAVÍK
SÍMI 38750

GISLI HALLDÓRSSON ARKITEKT FAI
JÓSEF REYNIS ARKITEKT FAI
LEIFUR GISLASON BYGGINGAFR BFI
HALLDÓR GUÐMUNDSSON ARKITEKT FAI

VERKEFNI Þjónustumidstöð grímsnesi

VERK afgreidsla - tæki

DRÖG *Hilmar Guðmarsson*

MÁL 1: 100

DAGS 29.03.88

TEIKN a.k.f.