


sneiding mkv. 1:20

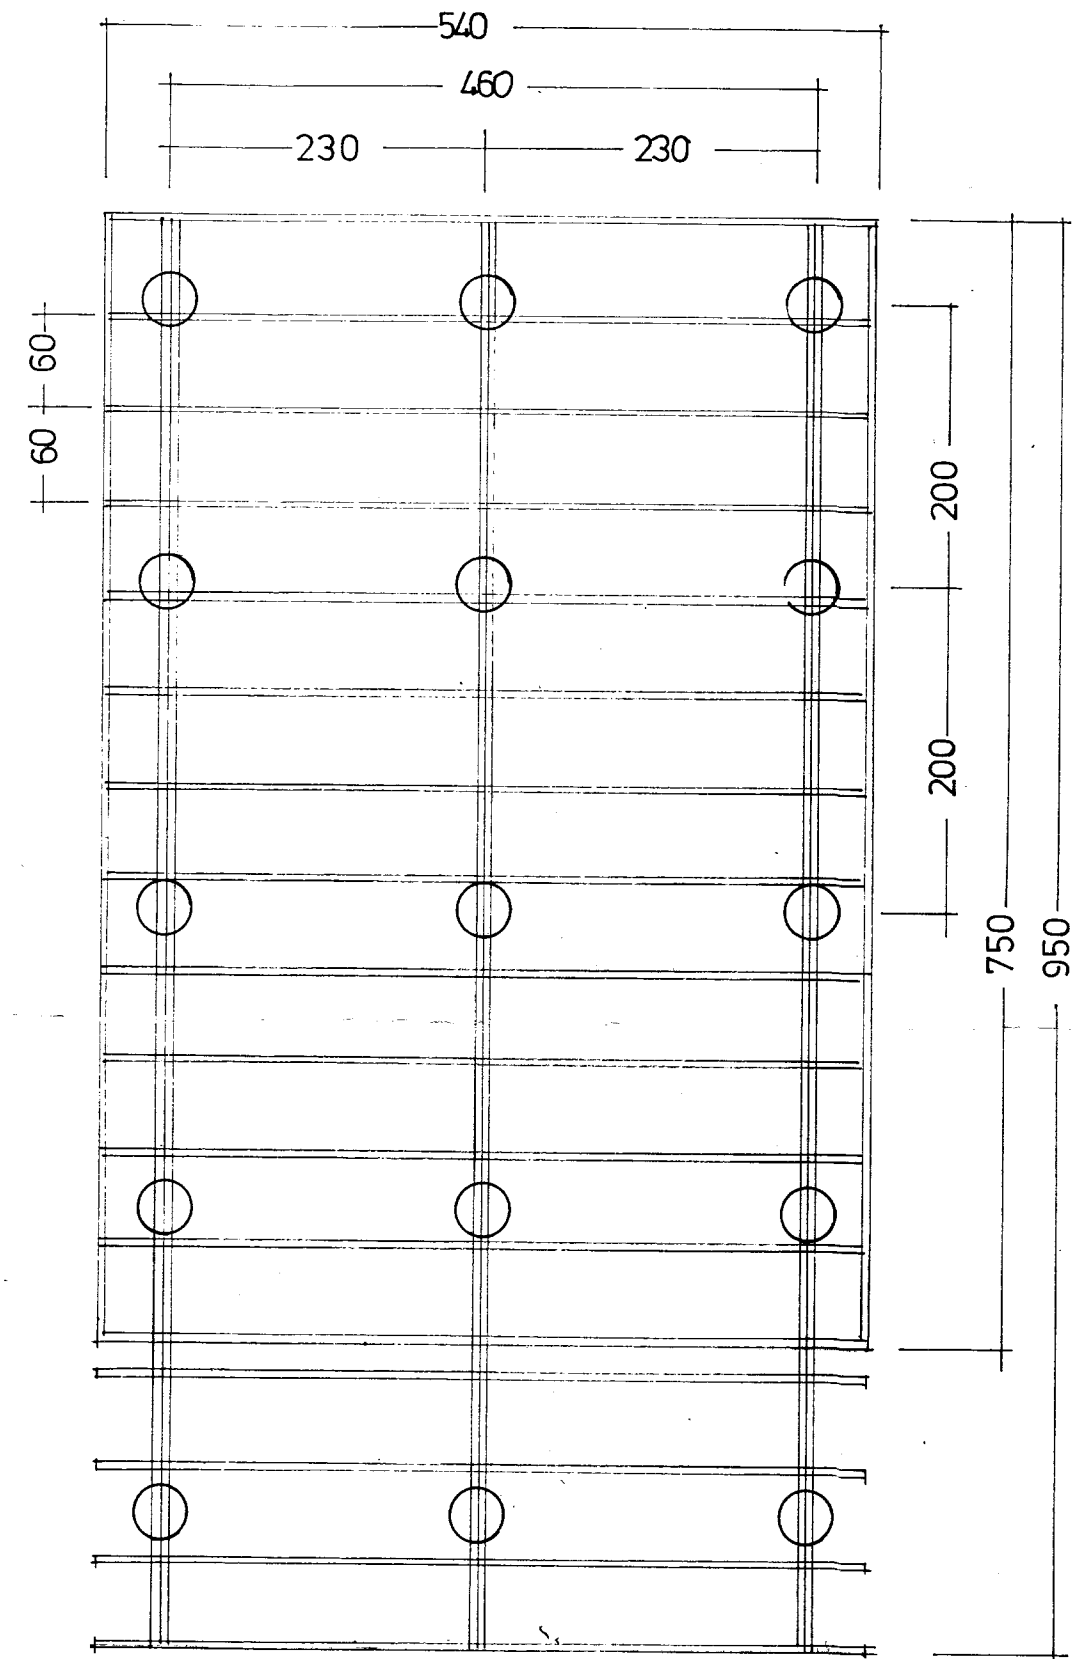

undirstödur mkv. 1:50

sumarhús 40 m²
sérmyndir

1:20 1:50

S-1