


Samþykkt
11. AUG. 2008
Byggingarfulltrúi uppveita Árnassýslu

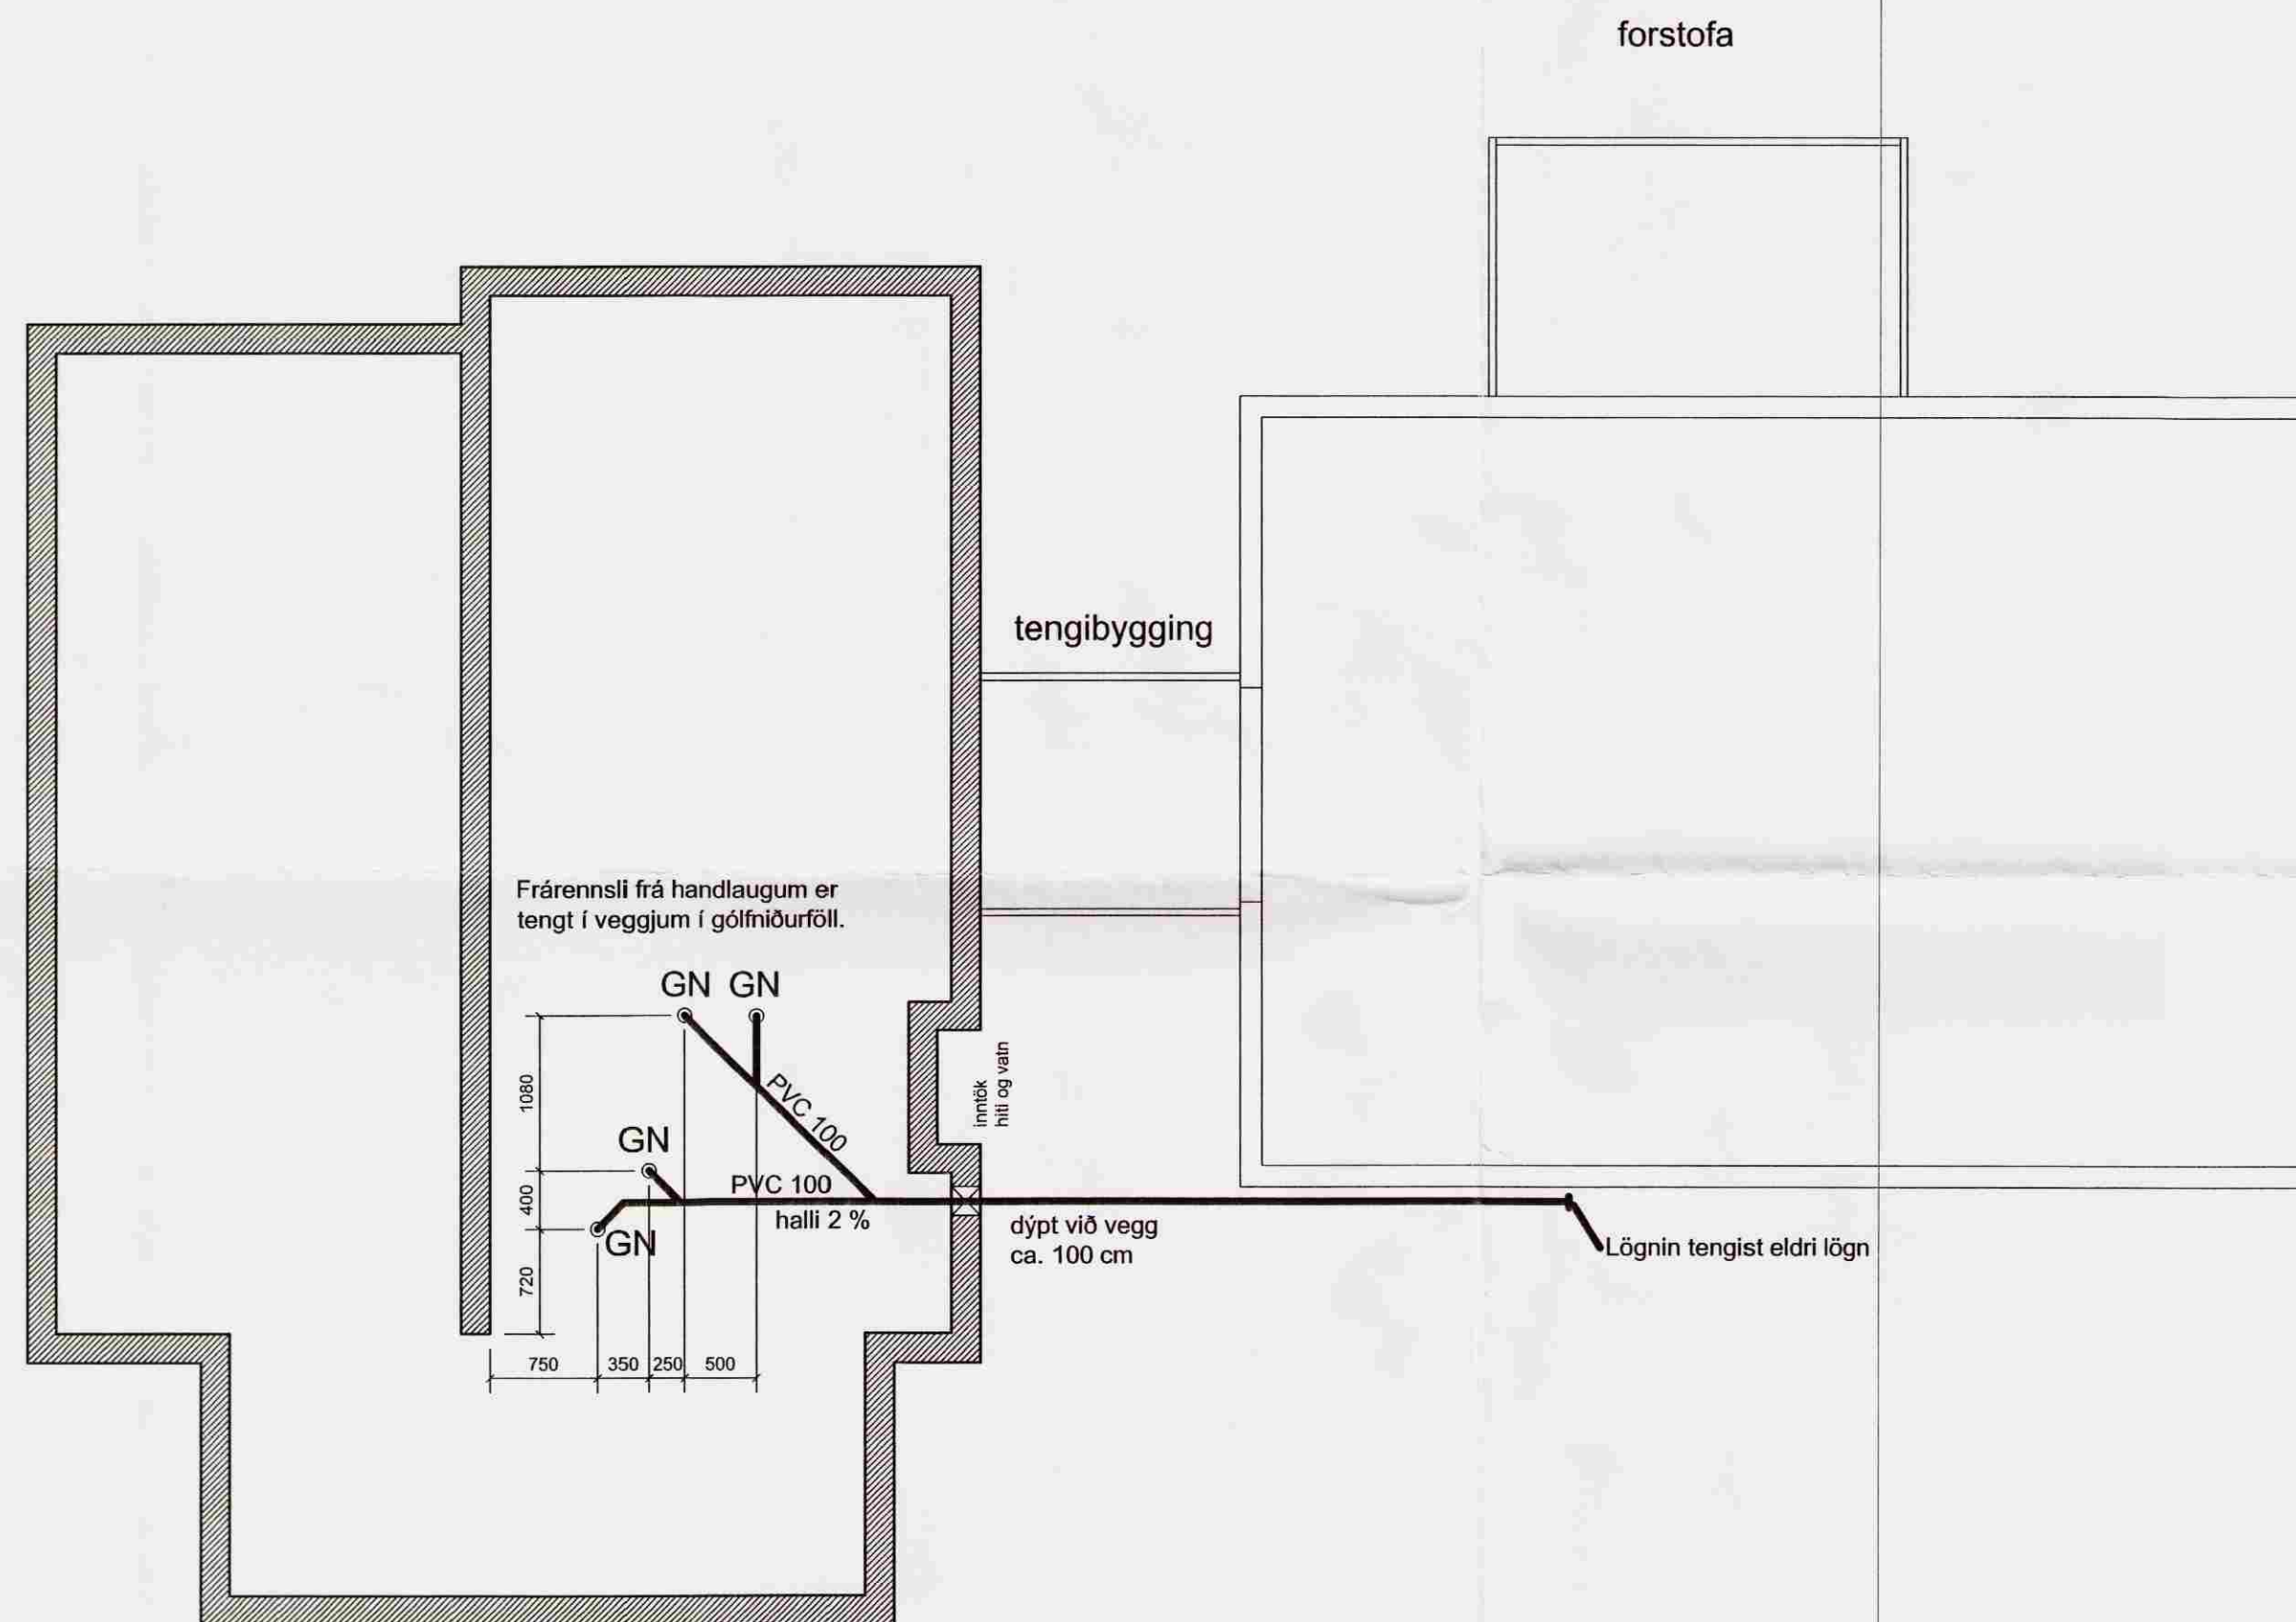

Sogsvegur 8b

Grunnlagnir

mkv. 1:50

2. júní 2008

blað nr. S - 03

Gísli Norðdahl
Gísli Norðdahl FTFÍ kt. 060747-5989