

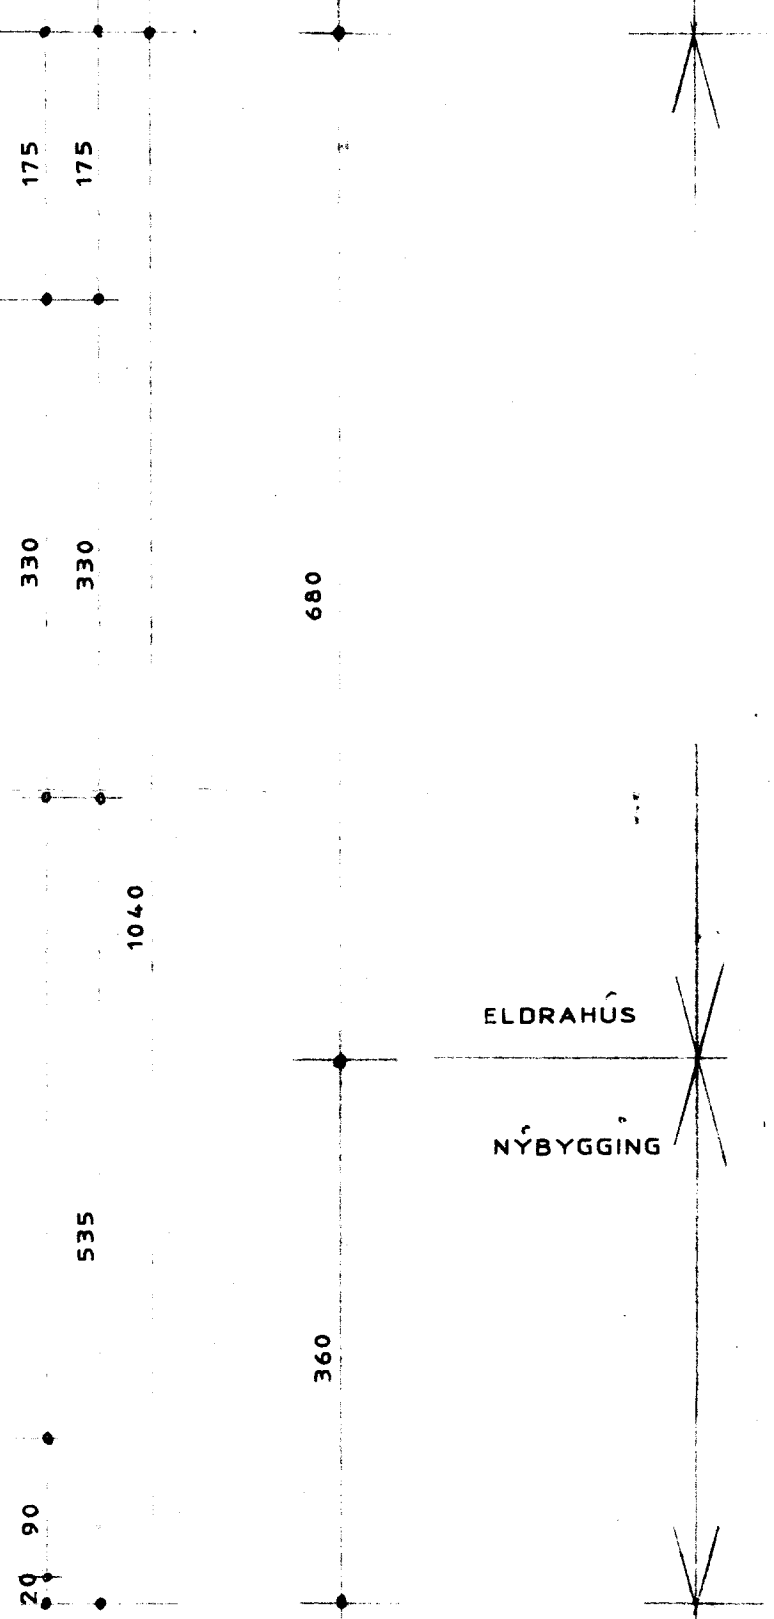
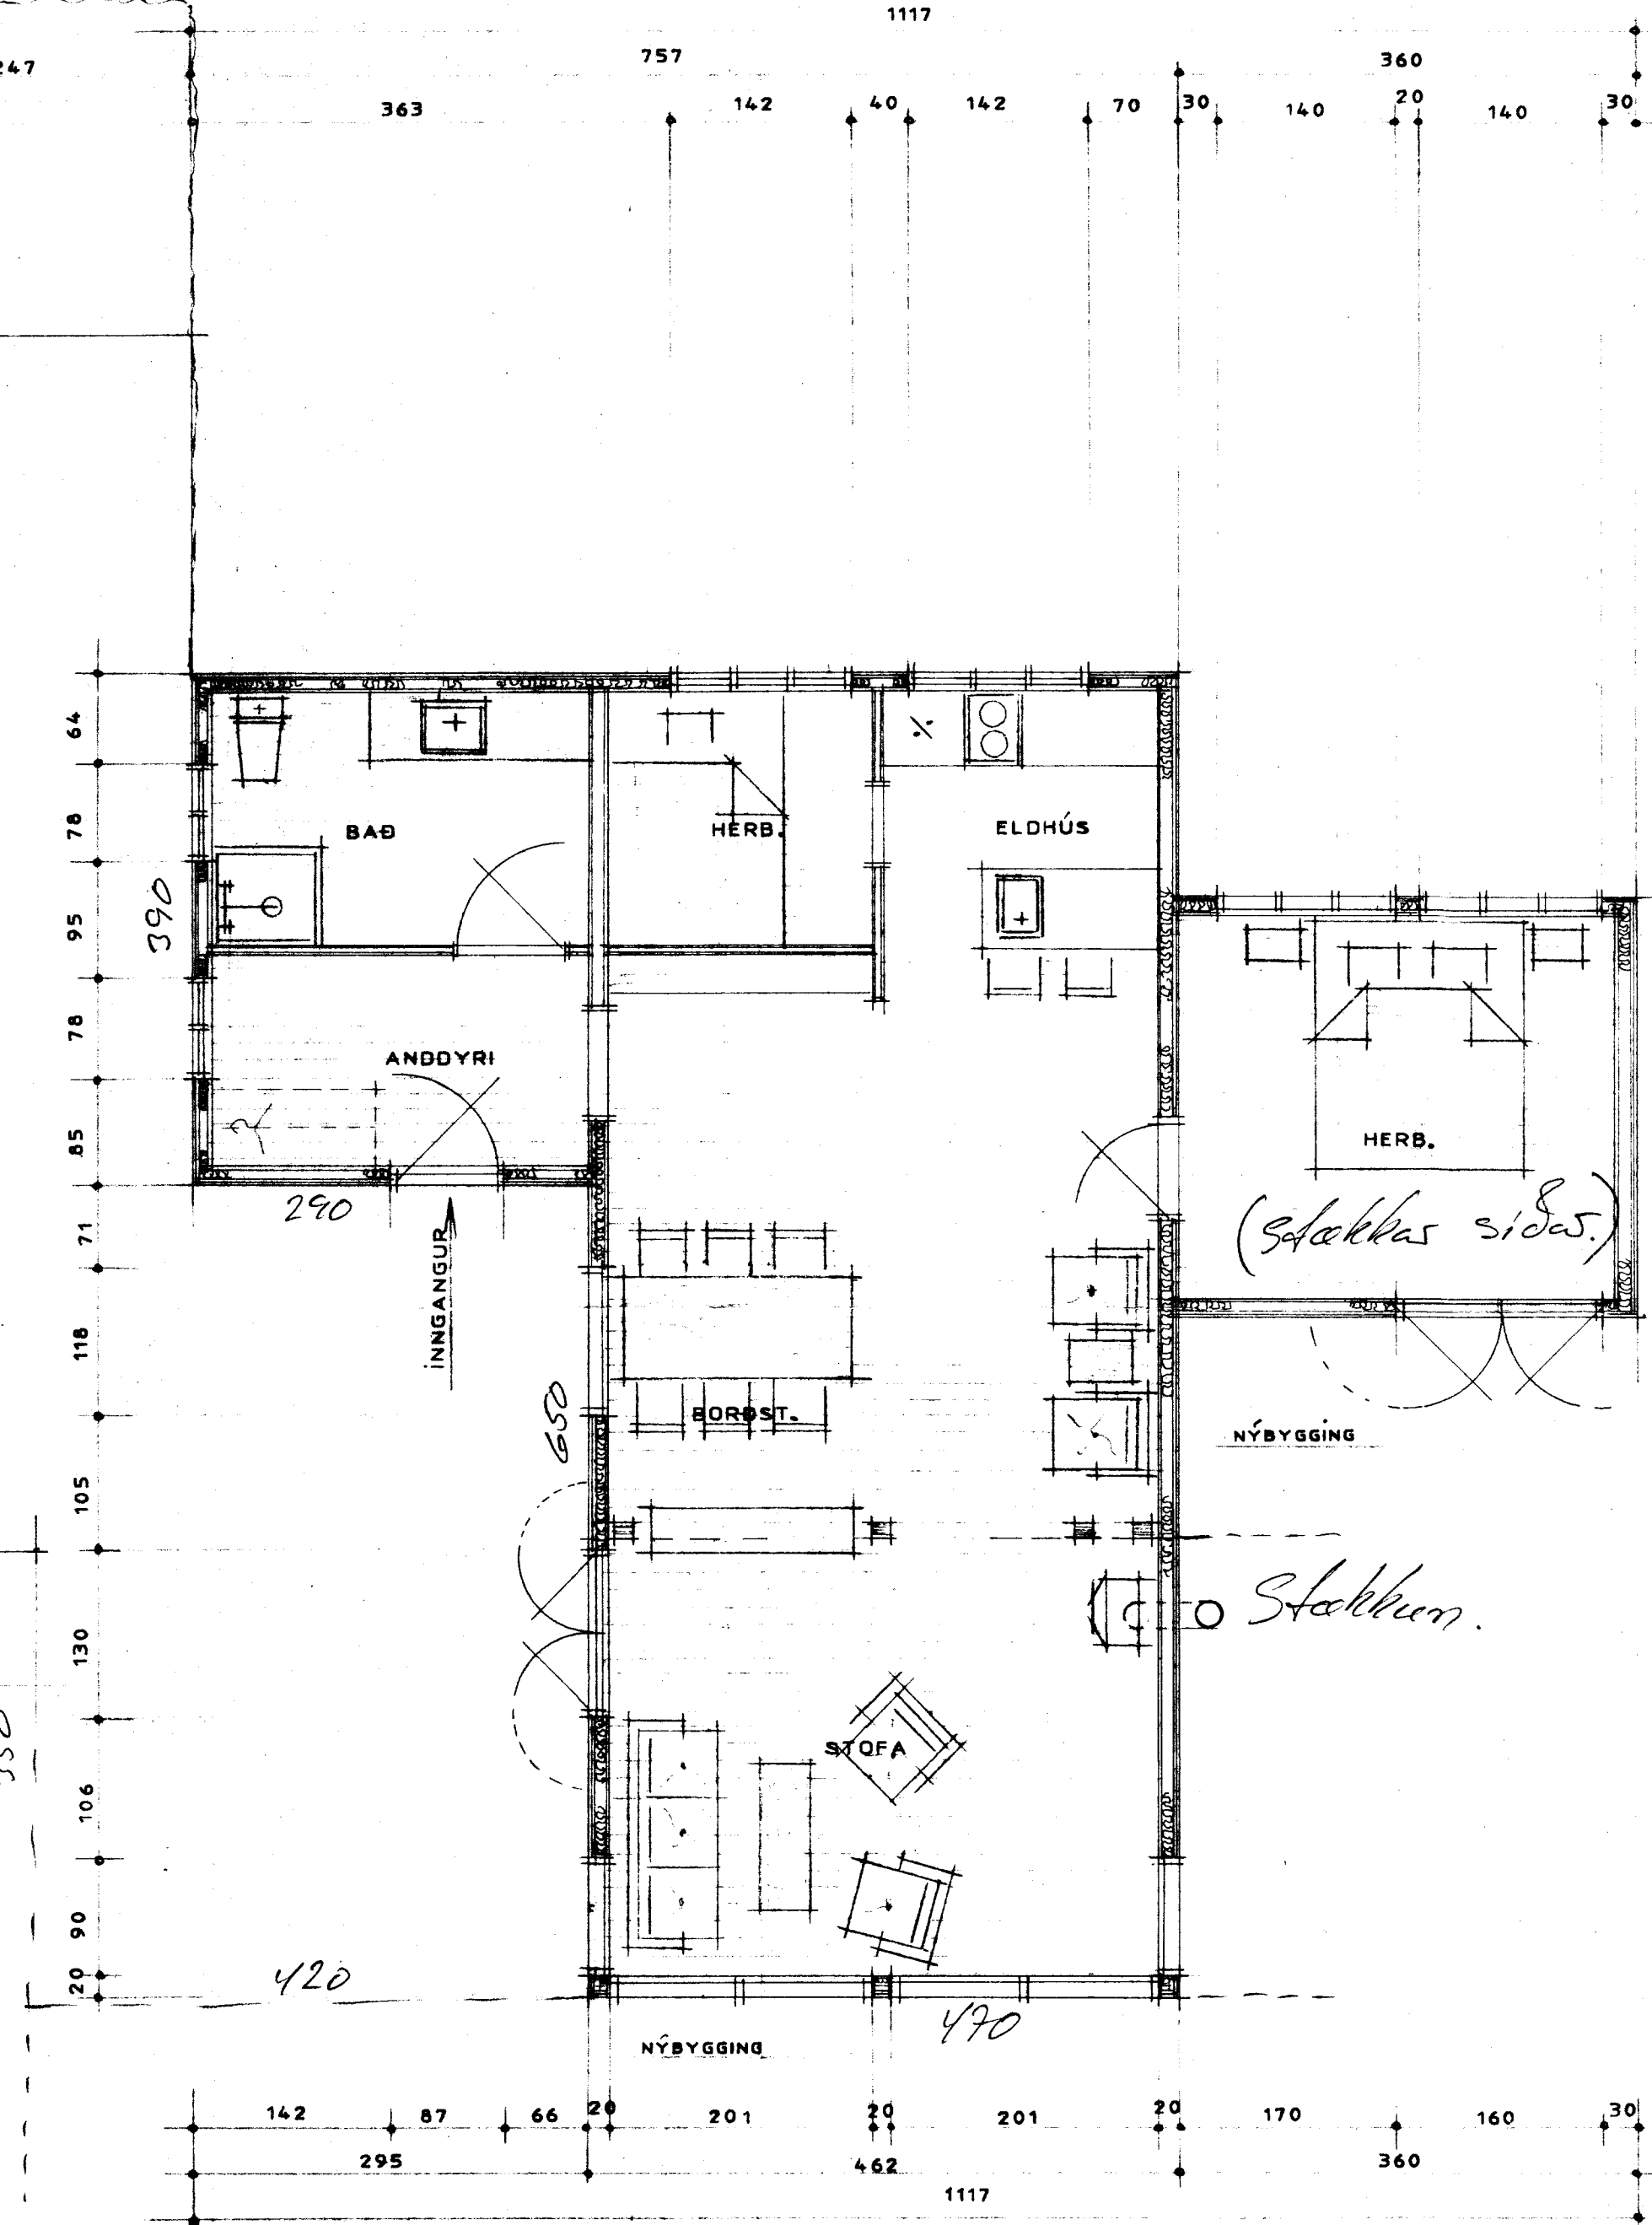
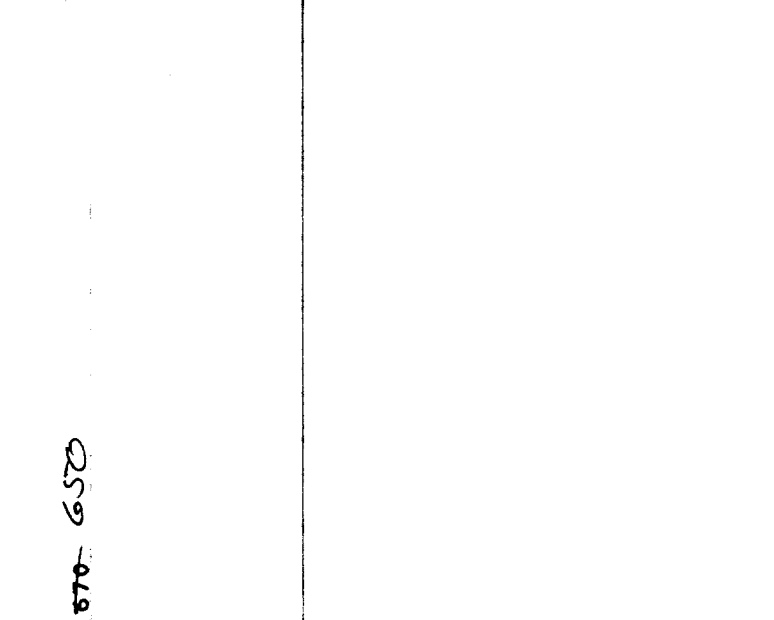


Handwritten signature of the architect.

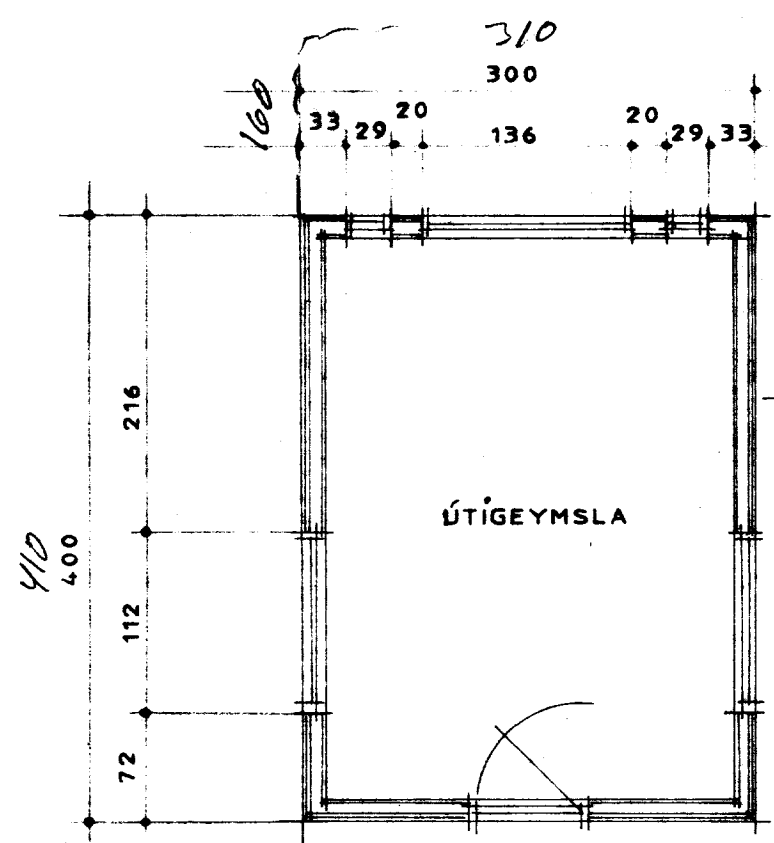

ELDRAHÚS
NÝBYGGING

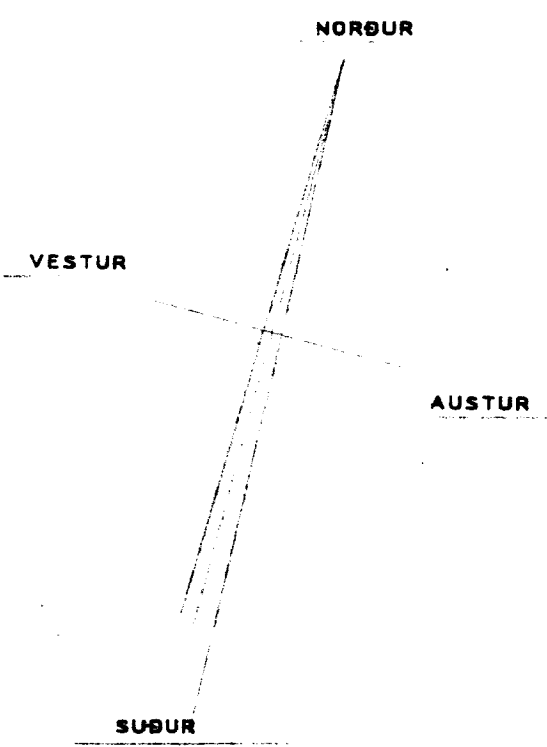

GRUNNMYND

STÆRÐIR Í M ²	
ELDRAHÚS:	43.23
NÝBYGGING:	16.6 28.51
SAMTALS:	59.8 71.74

ATH, ÖLL MÁL Á STABNUM ÞEGAR BYGGT VERÐUR VÍÐ ELDRAHÚS.

VERKEFNI ÞERNEYJASUND 73, 4530-0730	VERK NR.	TEIKN.	TEIKN. NR.
GRUNNMYND 1 : 50	DAGS. JAN. 1993	BR.	

ARKO
Handwritten signature: Jón Róbert Karlsson
 LAUGAVEG 41 SÍMI 21930