

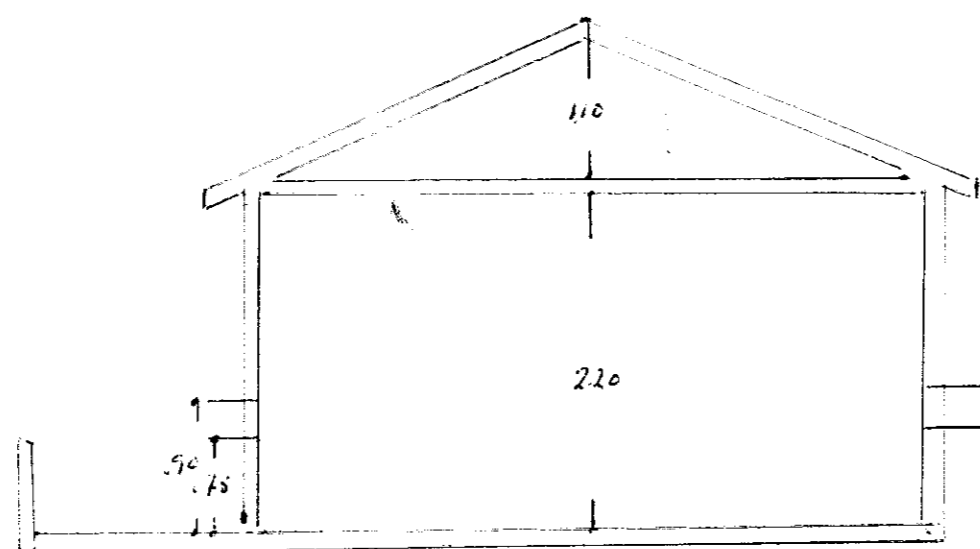
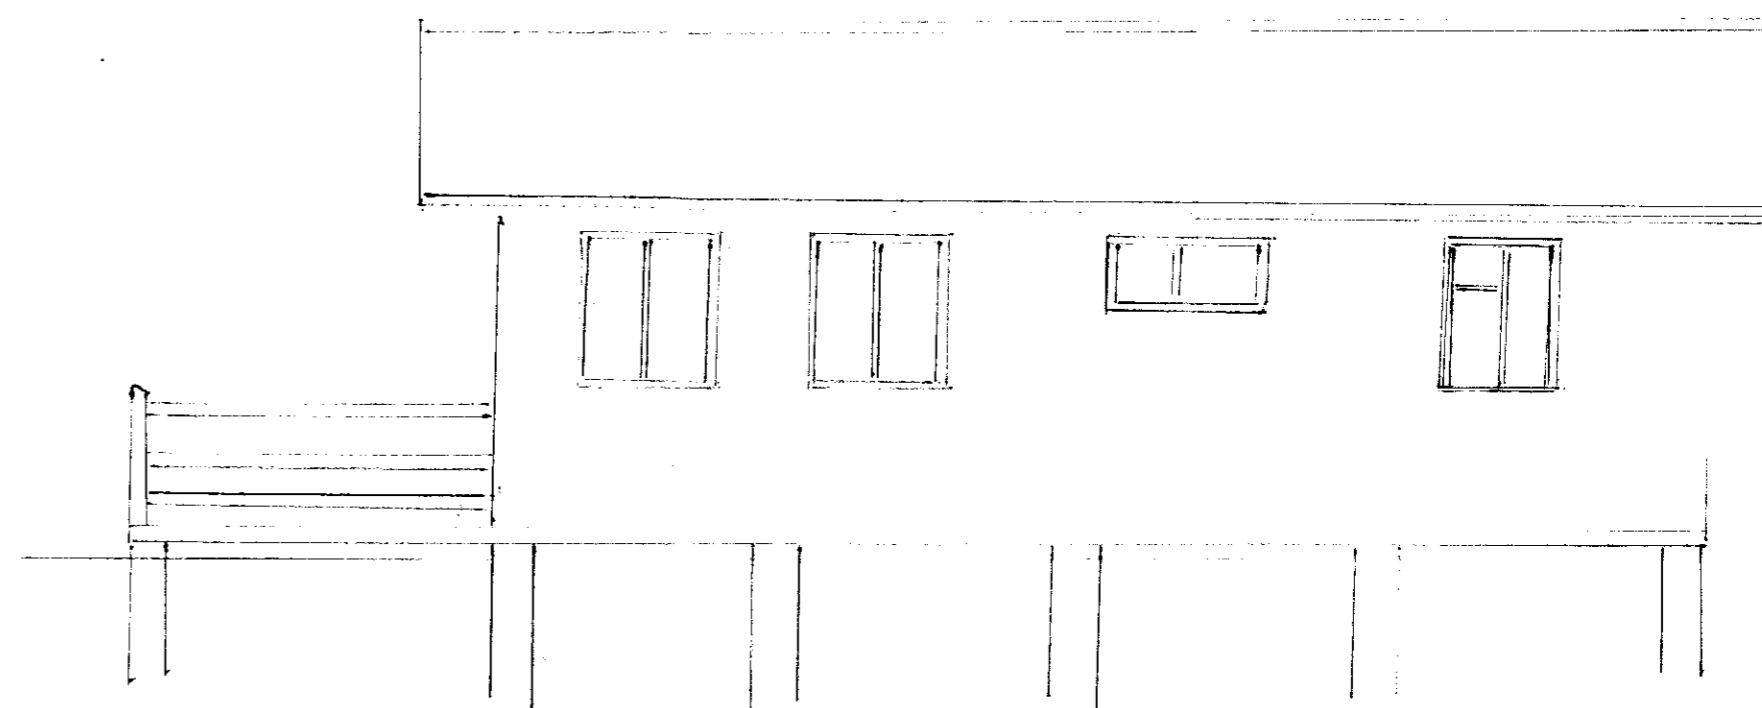
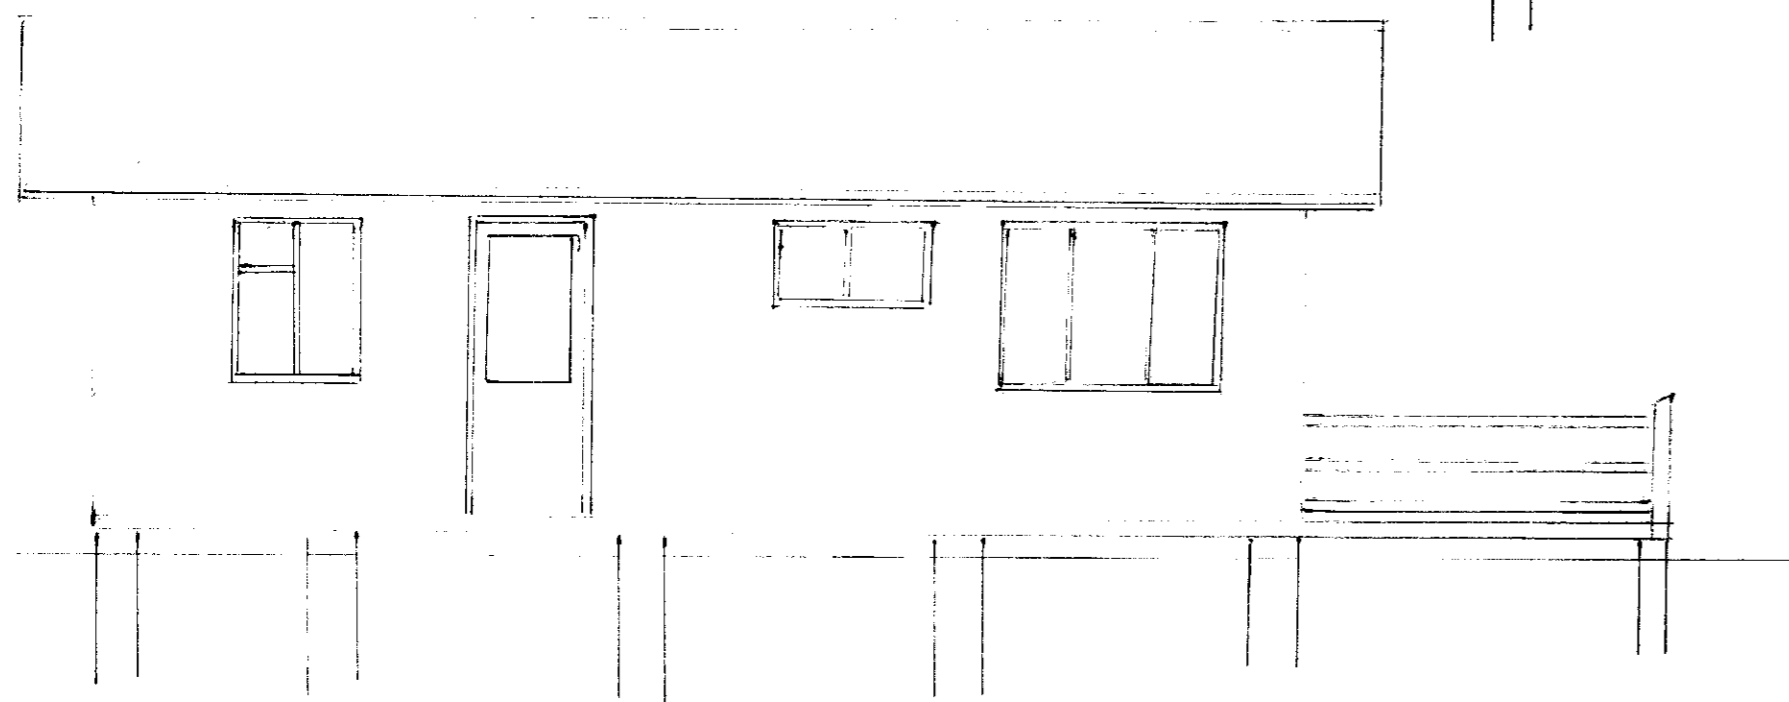


Sump. 26/81  
 Hjalmar Einarsson

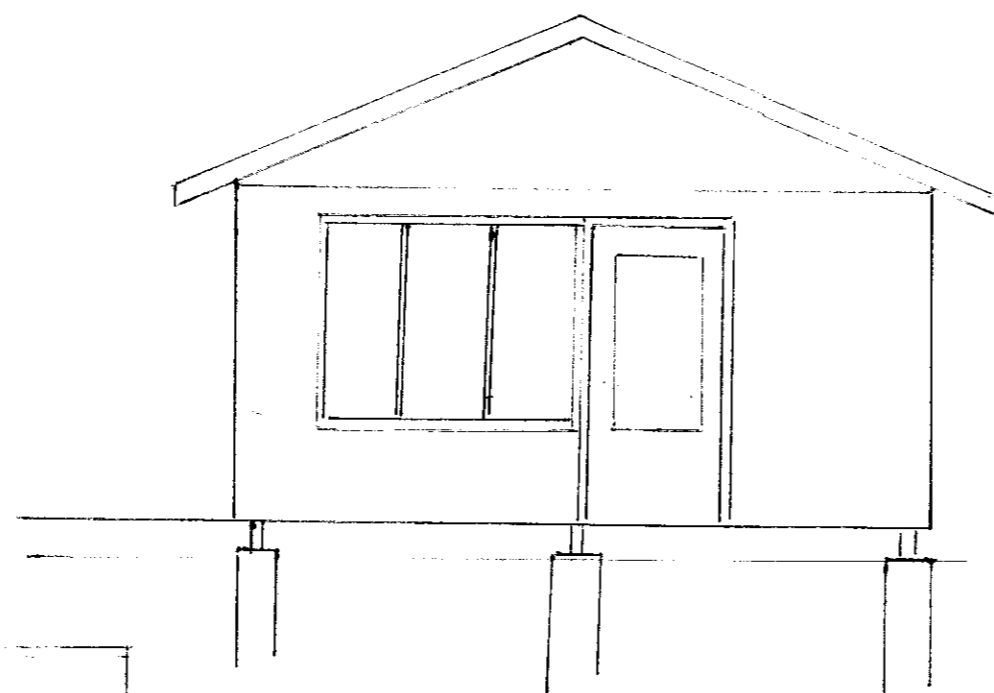

Efnið hefur gætt: 36.8 m<sup>2</sup>  
 Drengar: furu 65 x 100 mm  
 Gólfbetar: " 50 x 150 mm  
 Gímsel: " 38 og 50 x 100 mm  
 Klæðing inni: furu panel  
 Sperrur og skammt. furu 50 x 100 mm  
 Gólf gólfeloty plötur rakavasar  
 Einangrysur J.M. Glesull m. alþappir  
 Klæðing inni: gresni panel.

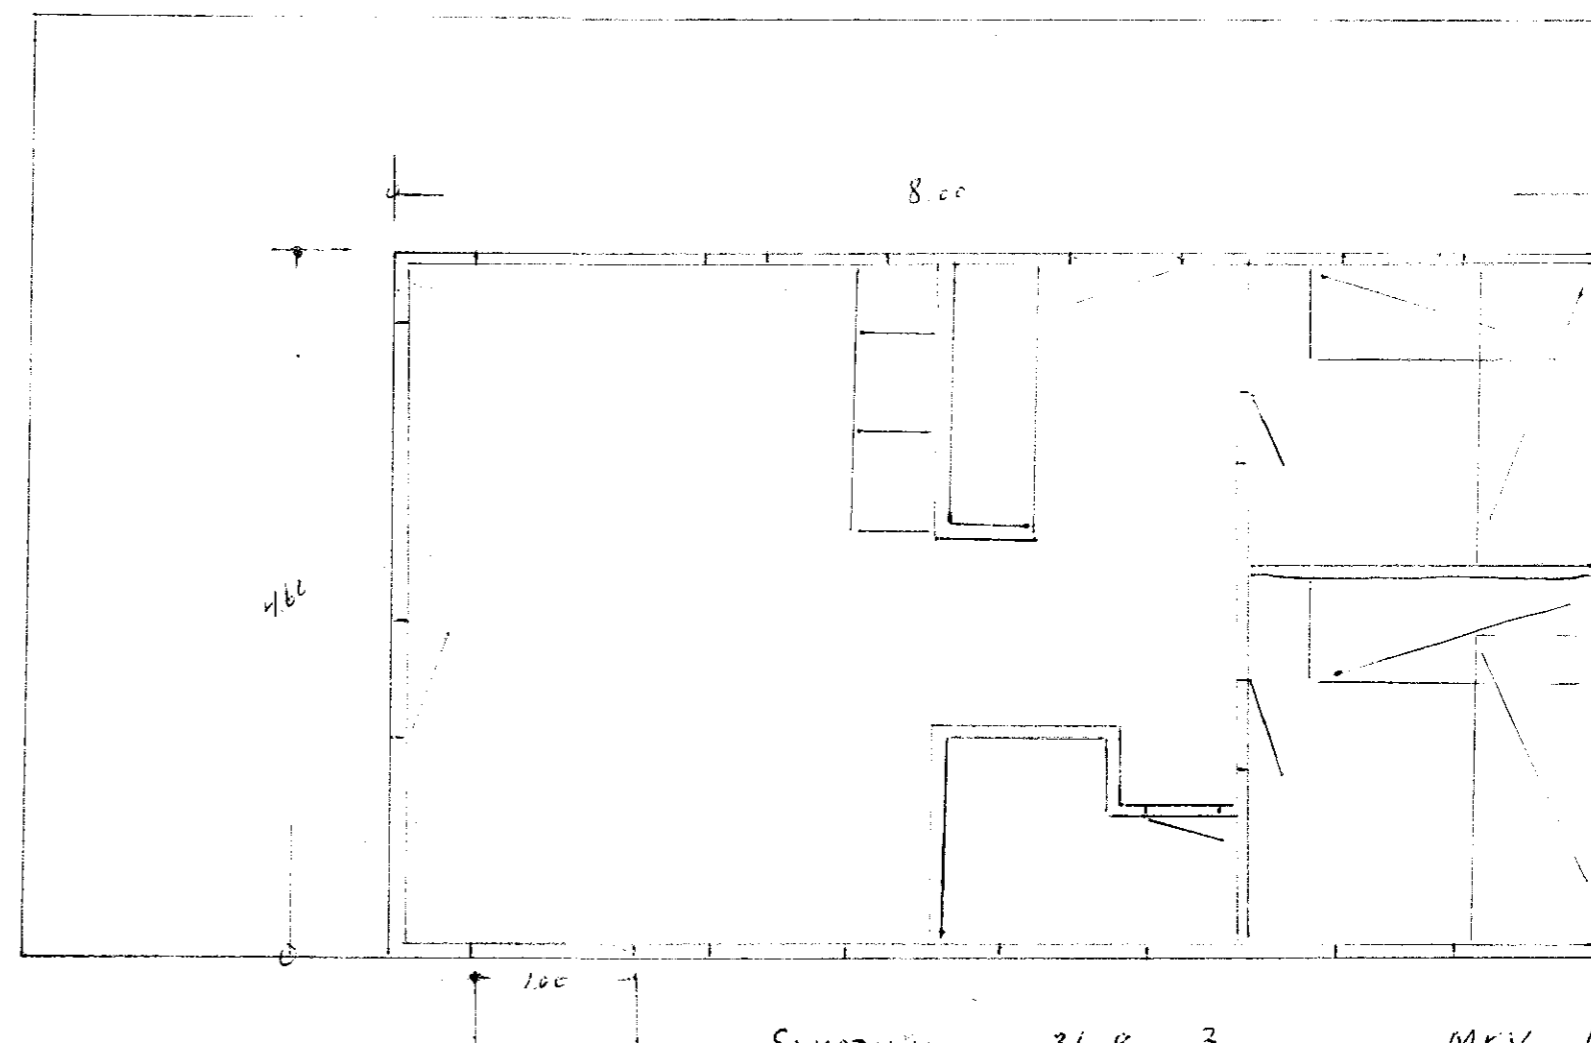

SUMARHUS. 36.8 m<sup>2</sup> MKV. 1:50  
 Gísela Guðjónsdóttir 1951