



Veggjagrind milliveggur
M 1:50

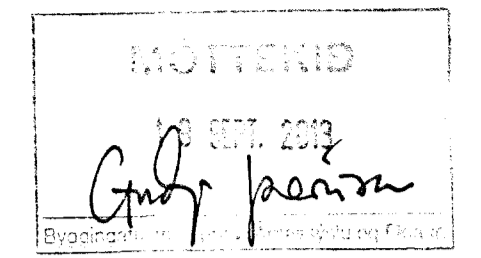

ADALHÖNNUÐUR


ÚTG. DAGS.	ÚTGÁFUERILL	HANNAÐ TEKN. YFIRF.
—	—	—
—	—	—
—	—	—
—	—	—
—	—	—
—	—	—
—	—	—
—	—	—

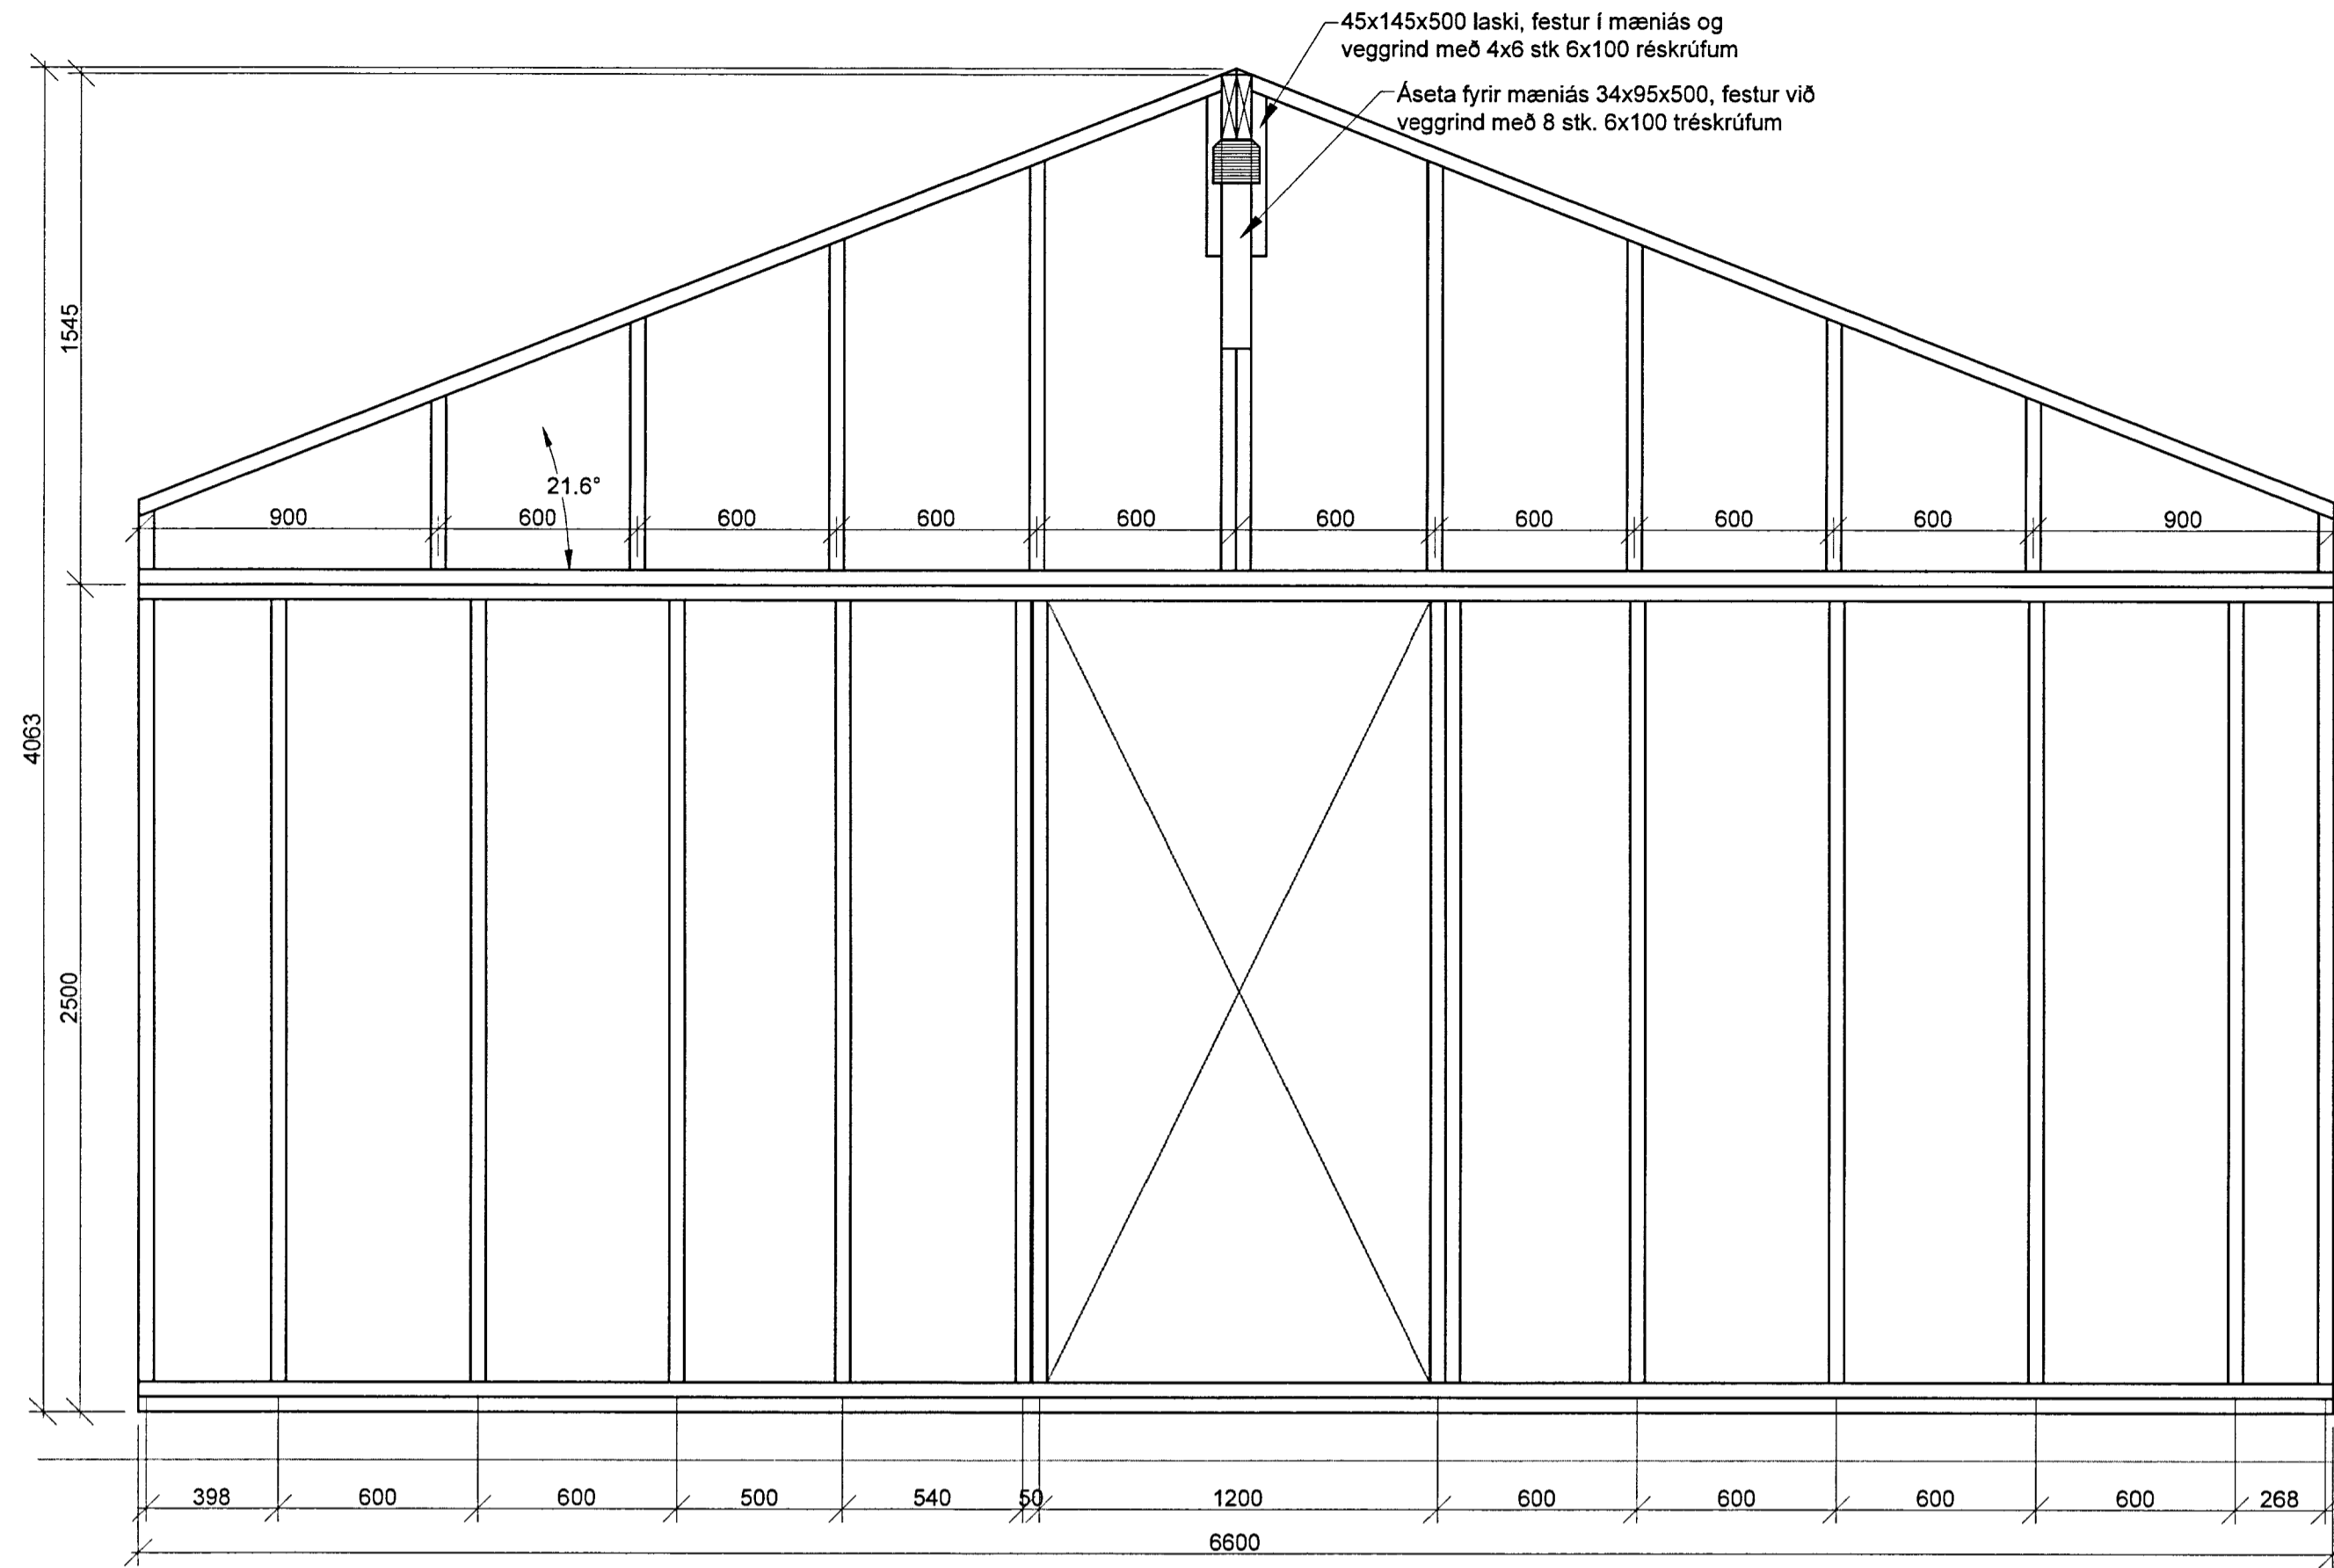

Sumarhús
Tröllahraun 12
801 Selfoss, dreifbýli

Burðarbol
Veggjagrind milliveggur
Málsetning

TEIKNINOMER	BLADSTÆRD	HANNAÐ	JVG
4477-002	A1	TEIKNAD	HIS
XX_1_33_05		YFIRFARID	—
DAGS.	MELKVAREDI	ÚTGÁFA	
04.07.2013	1:20	A	
SAMRYKKT:	<i>[Signature]</i>		
Kennitala:	300 718-2207		

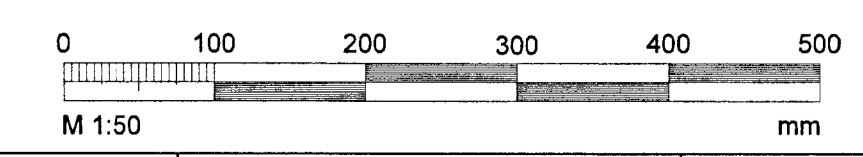

T:\901\tröllahraun 12\burðarbol\Temburteikningar\1_31.dwg