

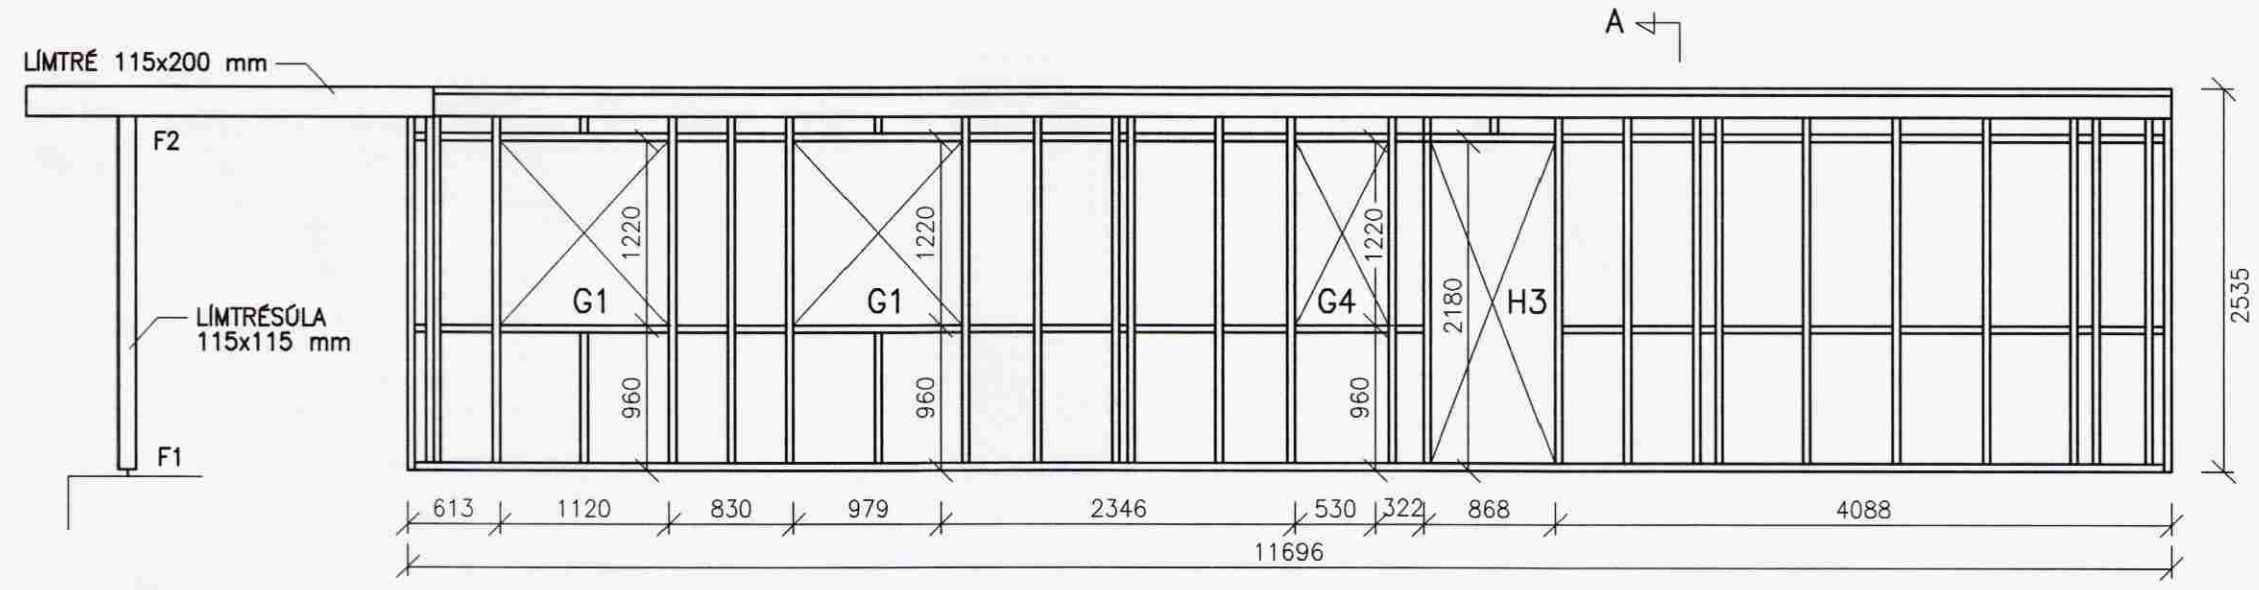


VEGGUR - V1


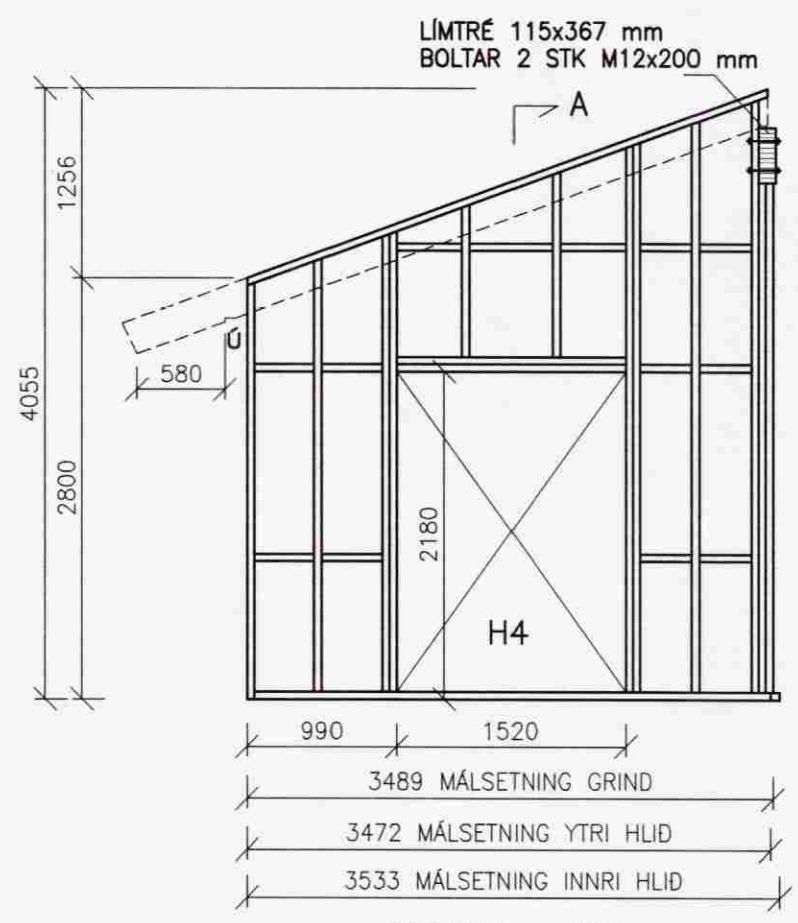


VEGGUR - V3



FESTINGAR :
 F1 : SJÁ TEIKN B003
 F2 : FESTING LIMTRÉSÓLU VÍÐ LIMTRÉBITA MED 2 STK FLATJÁRN 170x60x5 mm, GEGNUMBOLTAD Í BITA OG SÓLU MED M12x150

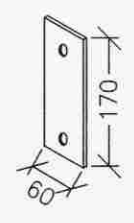


VEGGUR - V8

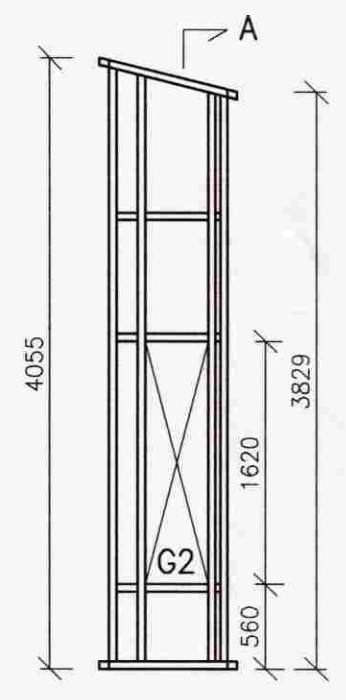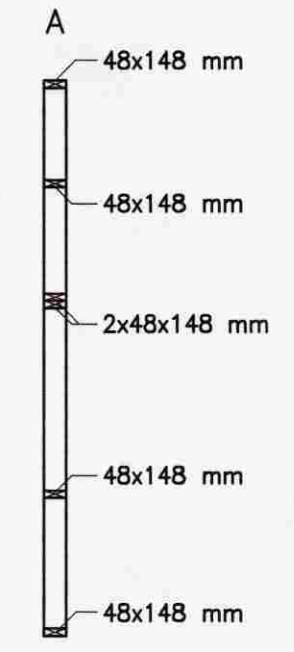

VEGGUR - V7

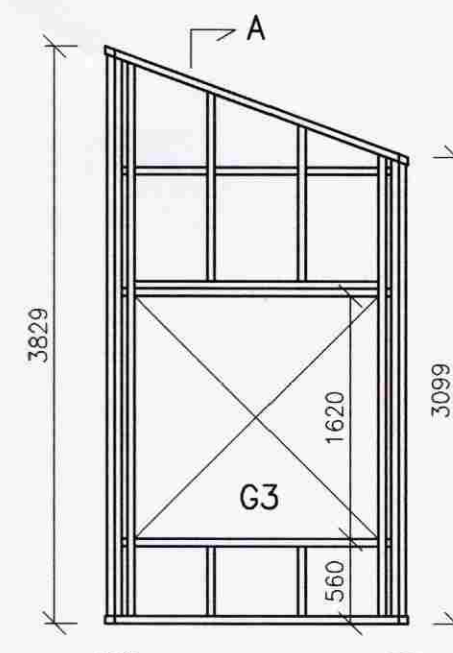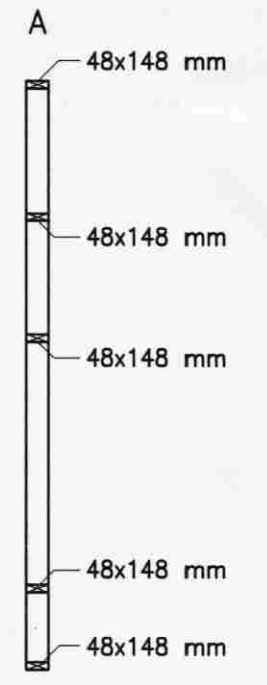

VEGGUR - V6

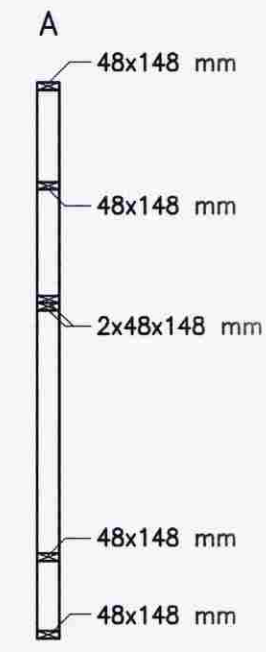

18/08/2008
 Byggingafultrúi uppsveita
 Arnessýslu og Flóahrepps

NR.	DAGS.	BREYTING

SKÝRINGAR

SKÝRINGAR SJÁ TEIKNINGU B001

MEÐ ÖLLUM GLUGGA- OG HURDAROPUM ÞAR SEM EKKI ER ÖNNUR FESTING SAMKV. TEIKN, SKAL SETJA BMF 90 VINKLA, 1 STK Í HVERT HORN OG NEGLA MED 2x6 STK 40/40

TIL VINDSTÍFINGAR Á VEGGRINDUM OG SEM VINDPÉTTILAG ERU VEGGRINDUR KLÉDDAR MED 12 mm KROSSVÍÐ WBP. KROSSVÍÐUR ER NELGÐUR Á VEGGRINDUR MED 25/50 NÖGLUM. NEGLING Á PLOTUBRÖNUM OG SAMSKETTUM c/c 100 mm, ÖNNUR NEGLING c/c 150 mm

FESTING Á VEGGRINDUM VÍÐ UNDIRSTÖÐUR MED MÖRBOLTUM M10x150 c/c 600 mm

5/8'08
 SEMUNDUR EIRIKSSON 261249-2949

TRÖLLAHRAUN 9
 ÚR LANDI MIDENGIS
 GRÍMSNES- OG GRAFNINGSHR.
 801 SELFÖSS

KLÖPP

KLÖPP ARKITEKTAR-VERKFRÉÐINGAR EHF
 NETHYL 2E, PÓSTHÓLF 10050, 130 REYKJAVÍK
 Sími 577 2277, 699 7747 - klopp@simnet.is

HEITI TEIKN.	BURDARPÓL	VEGGGRINDUR ÚTLIT
MÆLIKVARDI	1:50	DAGS. AGÚST 2008
TEIKNING	B 006	VERK V 06-106
BREYTING		YFIRFARID S.E.