




NORDUR ÚTLIT

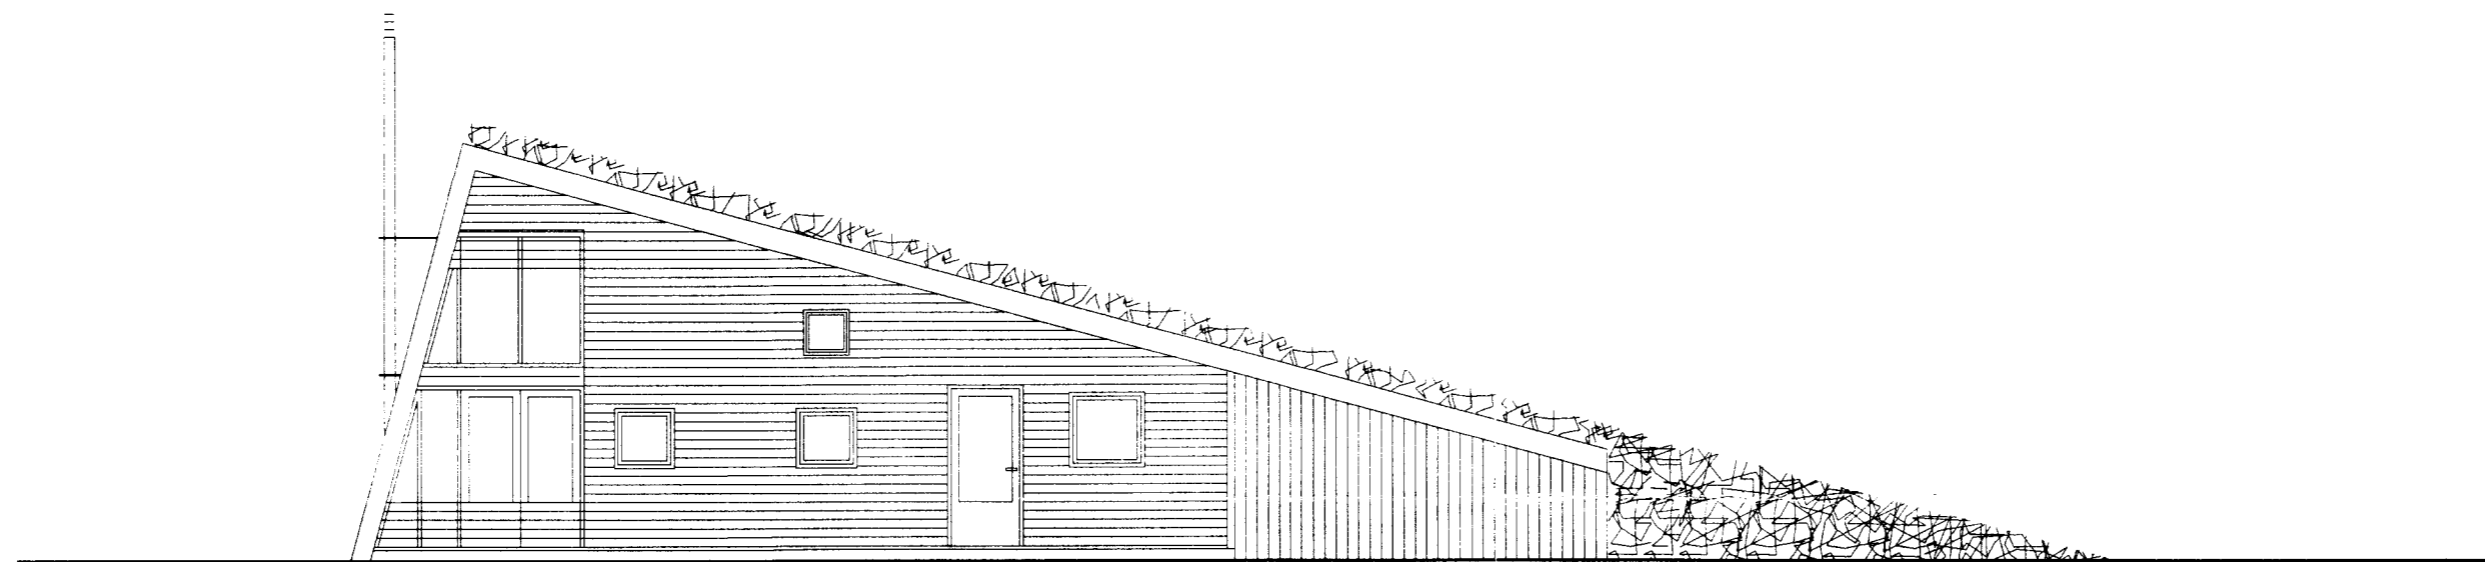


SUDUR ÚTLIT

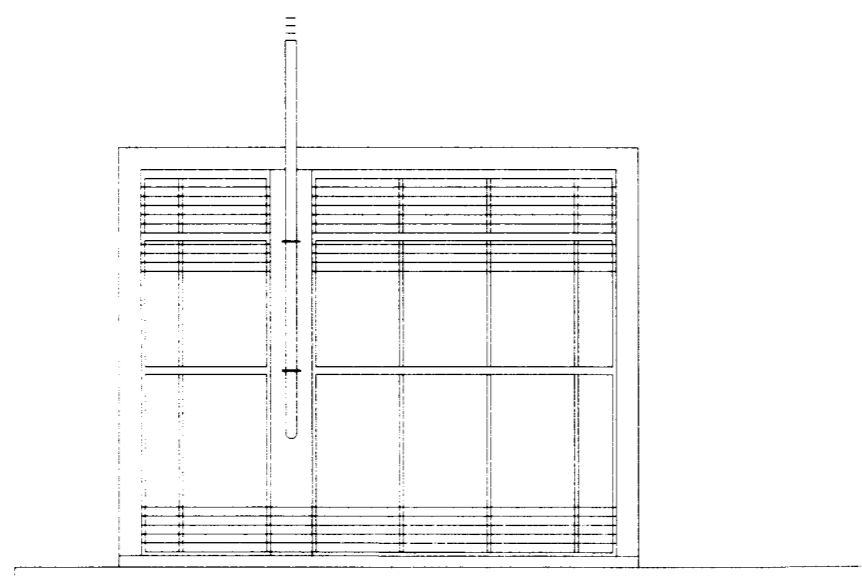

VESTUR ÚTLIT

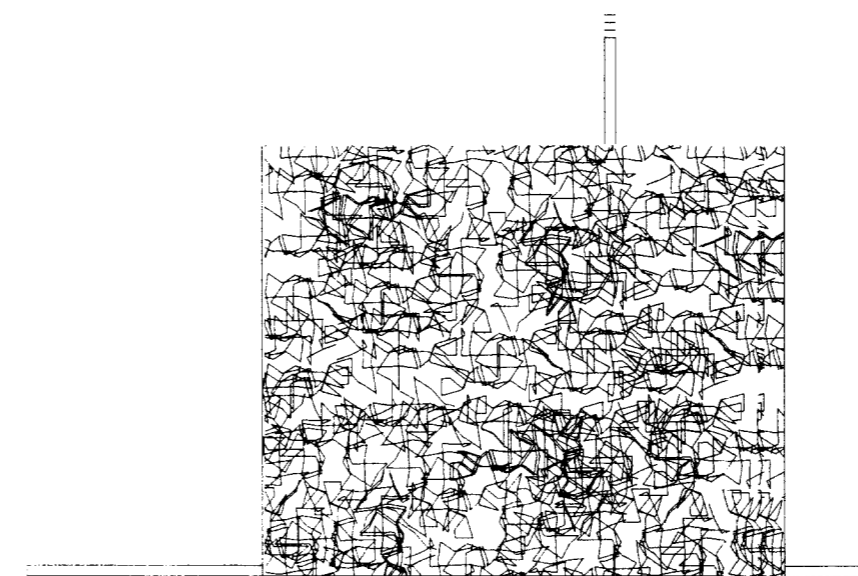

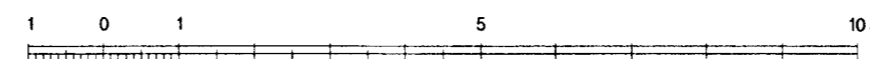

AUSTUR ÚTLIT



SKYRINGAR:

ENDURSKODUN:	DAGS:	TEKN.	YFIRF.
H:			
G:			
F:			
E:			
D:			
C:			
B:			
A:			

VERKKAUPI	TORFI MAGNÚSSON	KENNITALA	290950-4309	
VERKHETTI	SUMARHÚS Á LÖD 3 Í LANDI BÚRFELLS Í GRÍMSNES OG GRAFNINGSHREPPI			
EFNI	ÚTLITSMYNDIR	MKV:	1 : 100	
 VA ARKITEKTAR ehf Skólavörðustíg 12 101 Reykjavík sími: 530 6990 bréfsími: 530 6991 netfang: va@vark.is	TEIKN	HBH / ASJ		
	YFIRFARID	RÖB		
	VERK NR	729	BLAD NR	103
	DAGS. ÚTGÁFU	4.02.2002	KENNITALA ÚTGEFANDA	210850-4499
STERD	A2	ENDURSK.		
ÚTGEFID				

Teikning þessi er gefin út af undirrituðum fyrir hönd eiganda höfundaréttar. VA Arkitektar ehf teikninguna má ekki afrita með neinum hætti, að hluta til eða í heild án skriflegs leyfis höfundar.