

Samp. 18.05.2004

BYGGINGARFULLTRÚI
GRIMSHÉI OG GRANNINGSHREPPS

Hilmar Einarsson




VESTUR 1:50



AUSTUR 1:50



NORÐUR 1:50

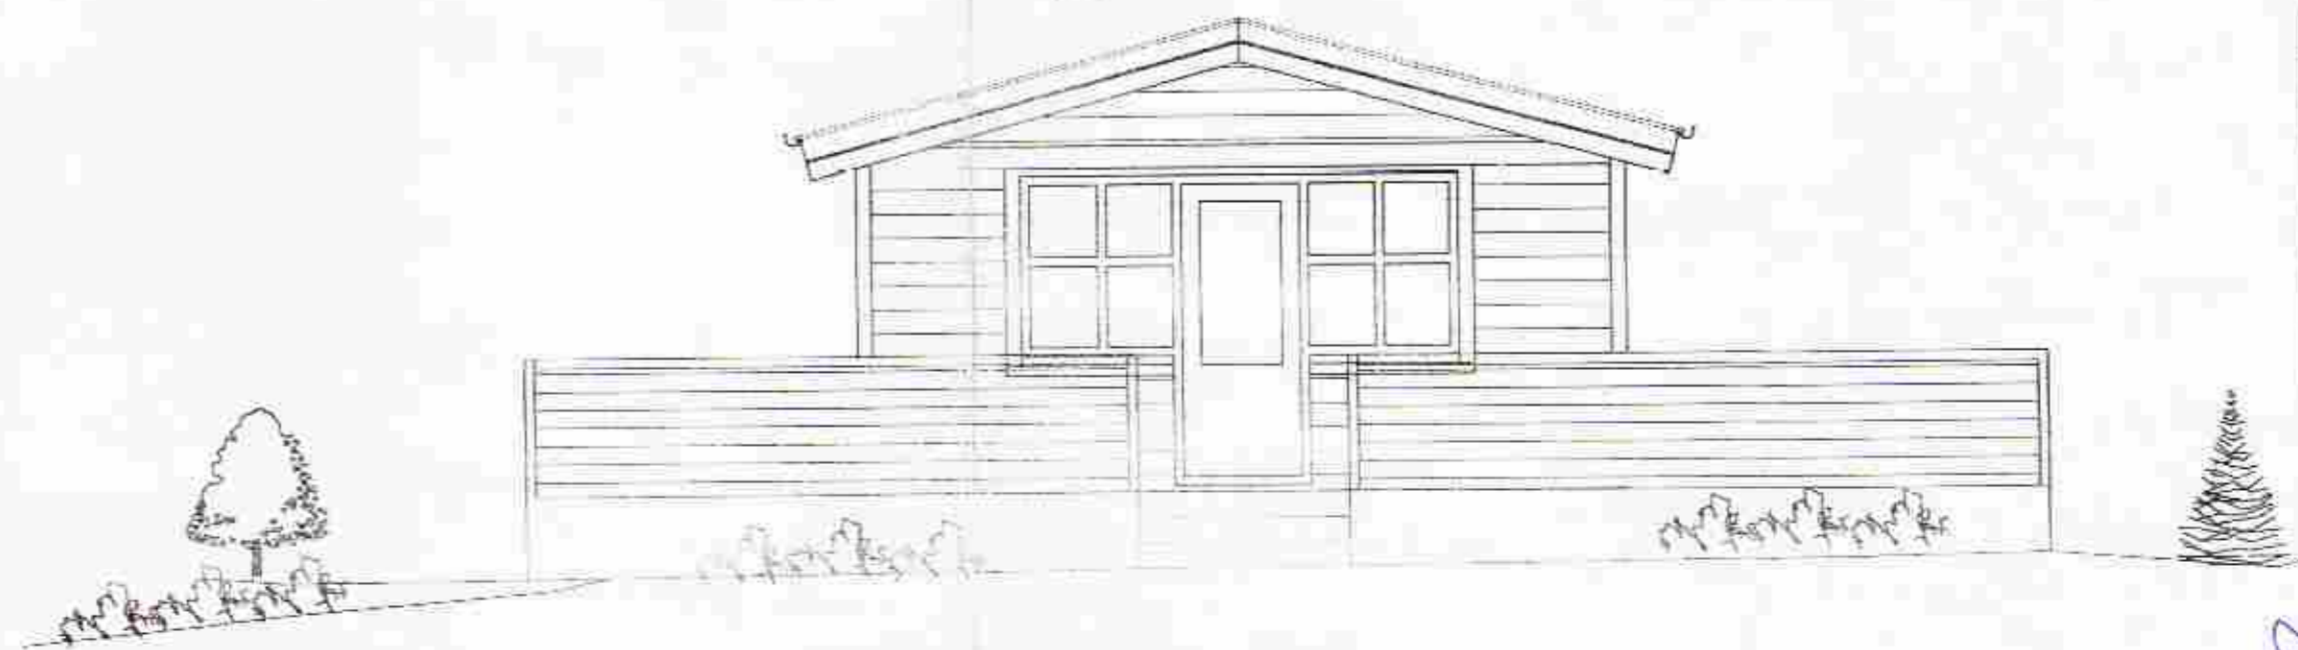

SUÐUR 1:50

Br.	Dags.	Féll prentinga	Sign
SÓLHEIMAVEGUR 3 BISKUPSTUNGU Tjarnholtswyri 3 ÚTLIT			
MKV. 1:50			
DAGS. JAN. 2004			
VERK NR. 2401			
TEIKN. NR. 0-02			
HANDL. SIG. ÞORLEIFSS. KT. 241148-3009			
TEIKN. G.H.			
YFIRTÆRIÐ			
TÆKNIJÓNUSTA SIGURDAR ÞORLEIFSSONAR ehf STRANDGÖTU 11 220 HAFNARFIRDI SÍMI 555-4255 FAX 565-2875 E-mail taeknihjonusta@islandia.is			

