




ÞVERSNIÐ Í BÍLAPLAN OG NIDURFÖLL MKV. 1

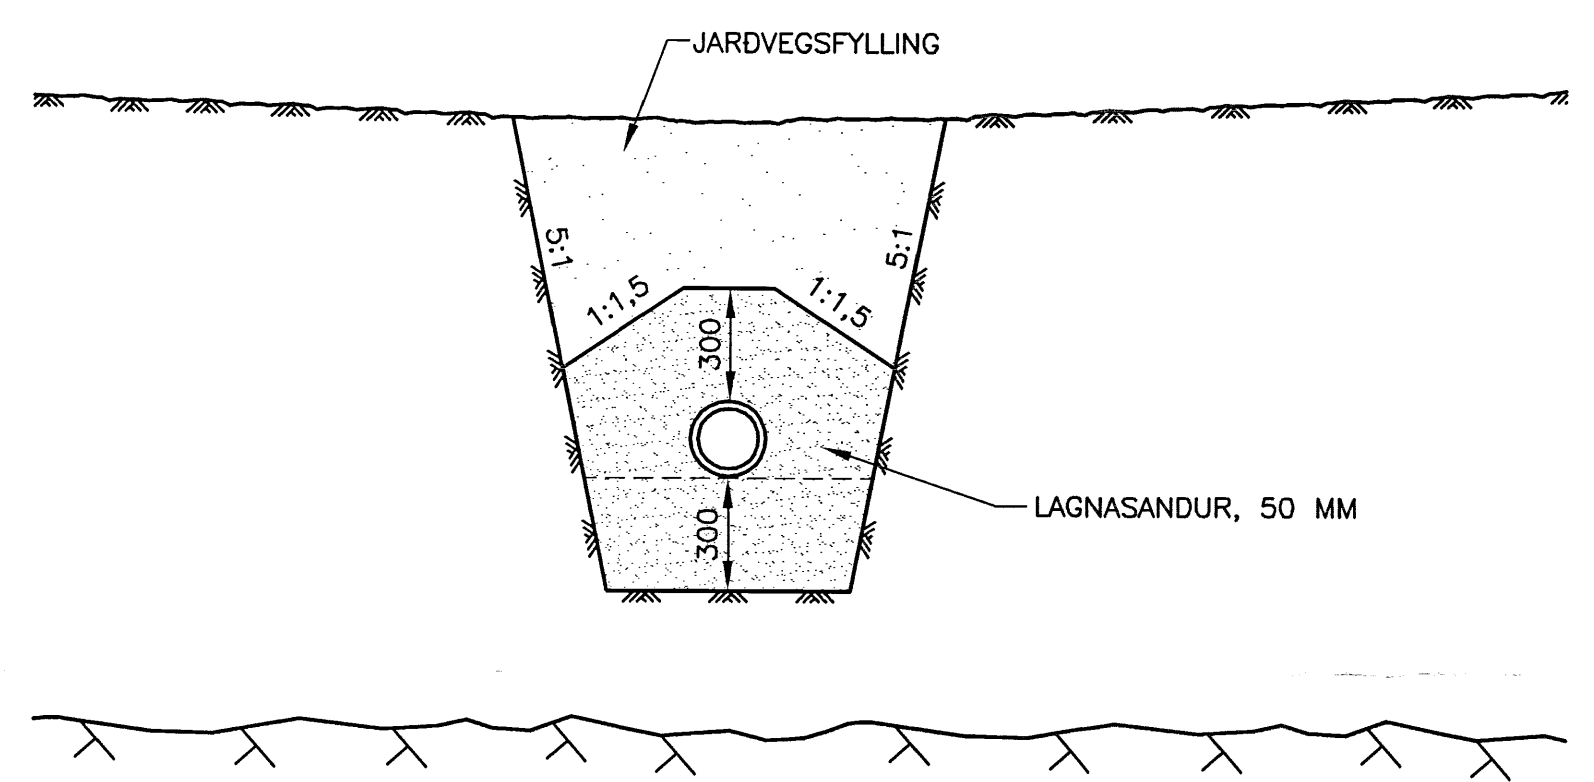

ÞVERSNIÐ LAGNA UTAN BÍLAPLANS MKV. 1

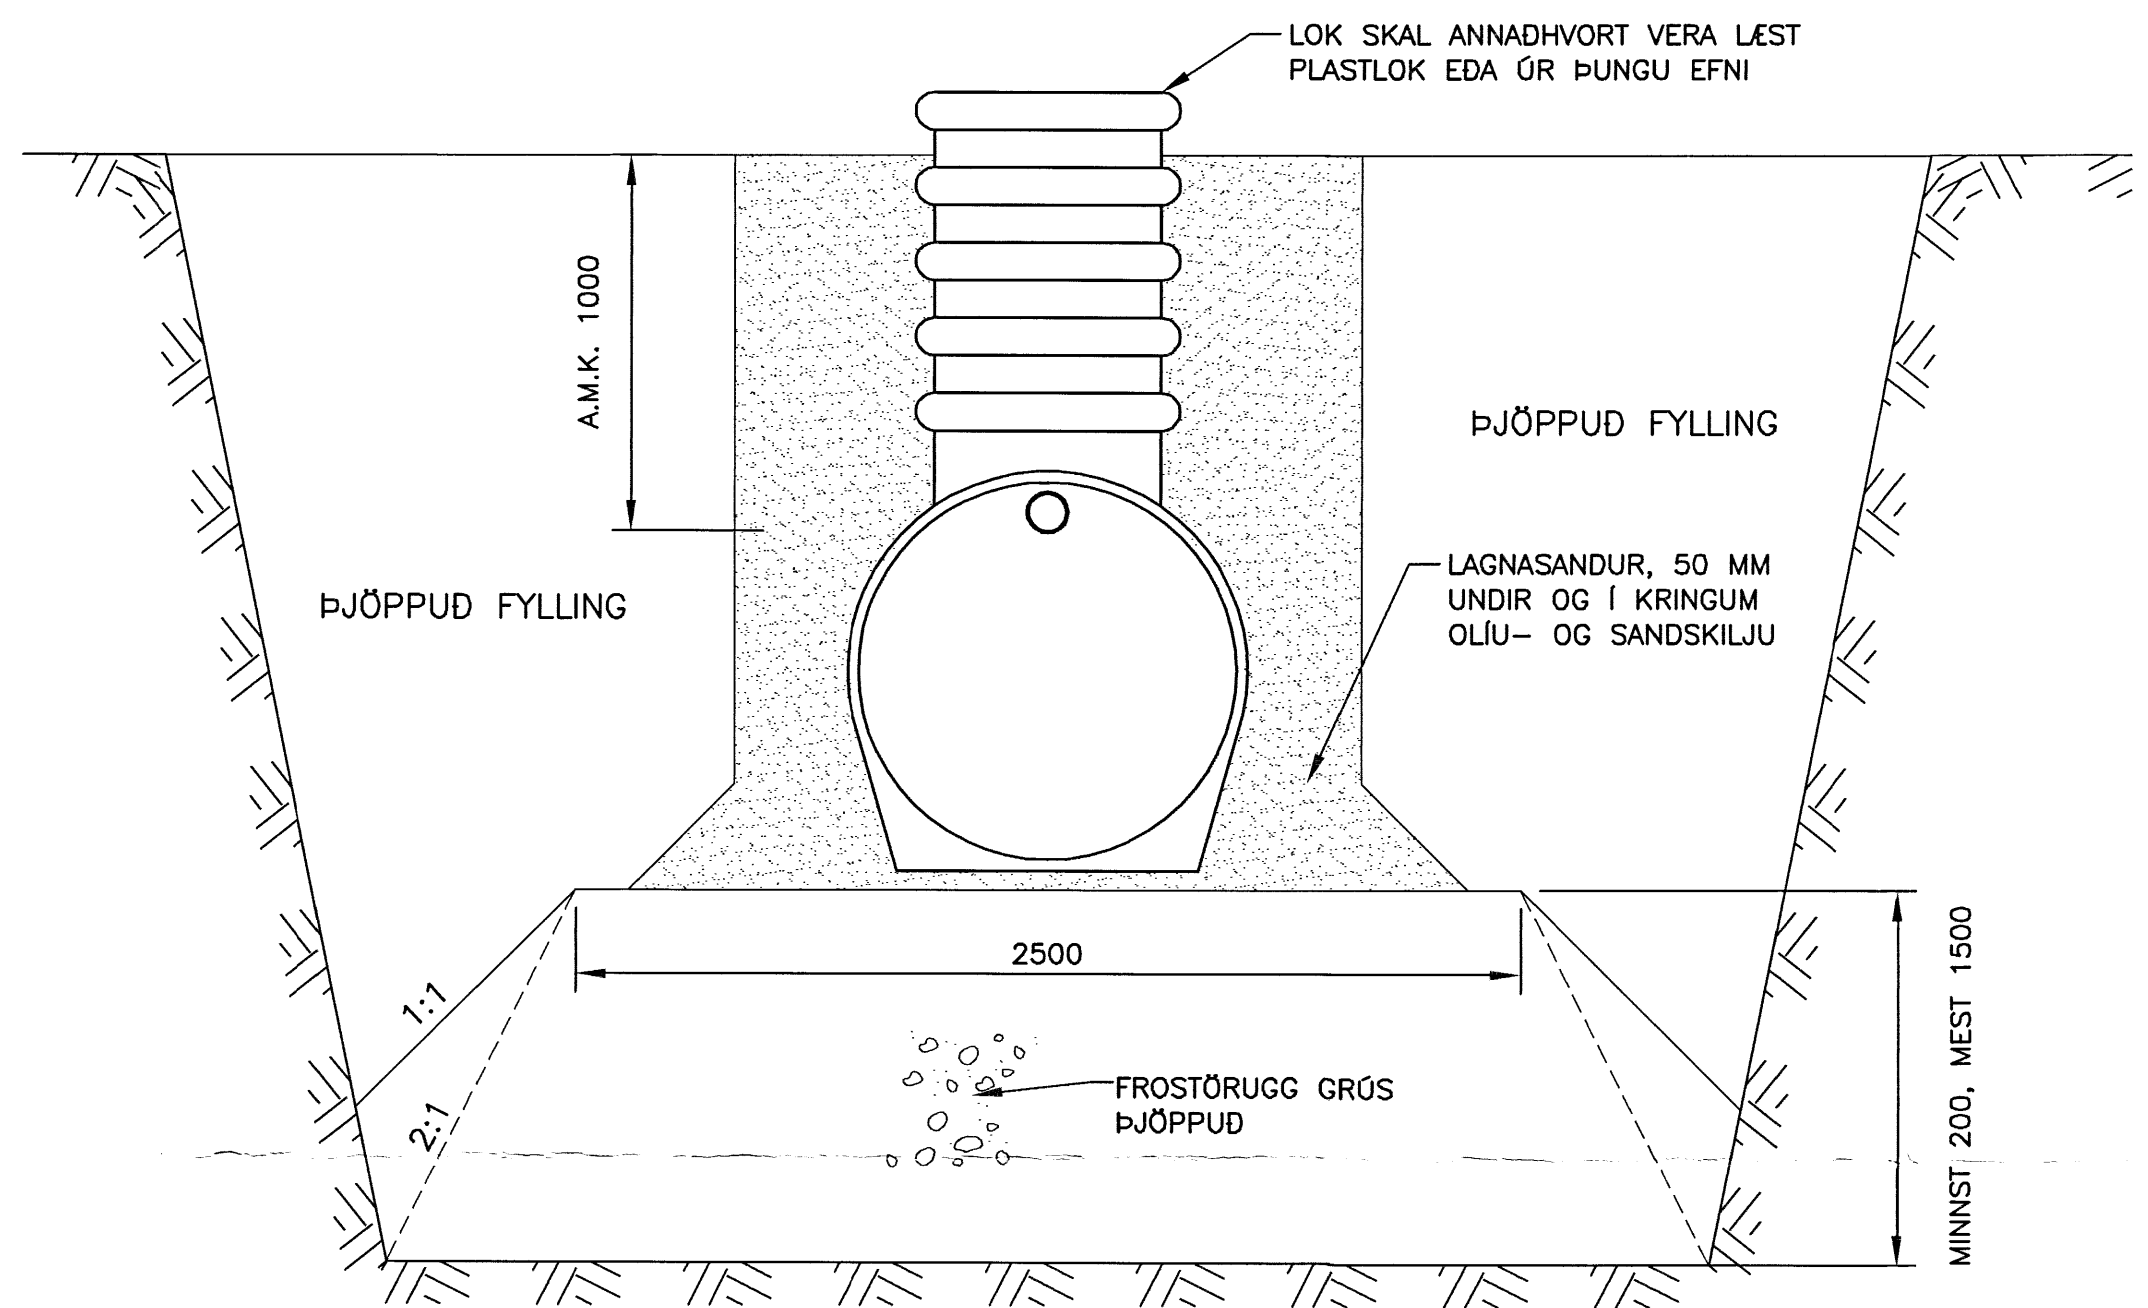


ÞVERSNIÐ SAND- OG ÖLJUSKILJU UTAN BÍLAPLANS MKV. 1

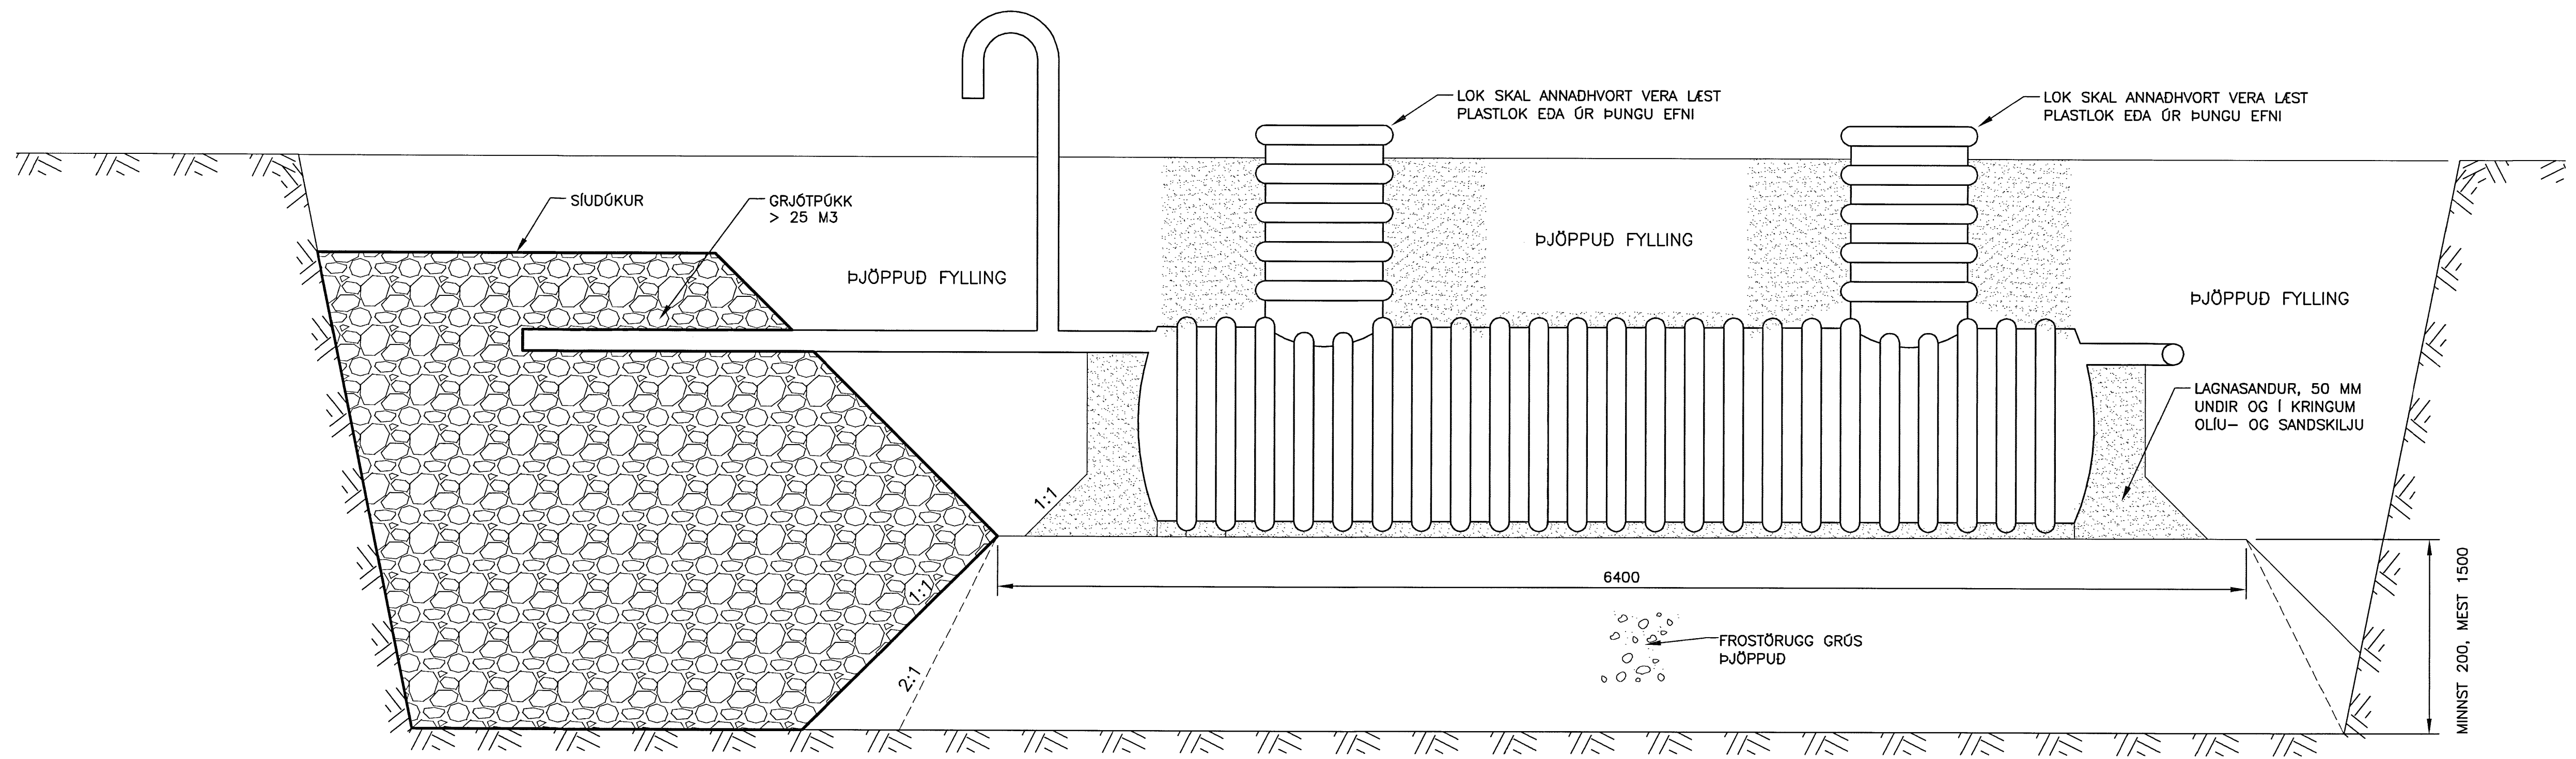

LANGSNID ÖLJUSKILJU UTAN BÍLAPLANS MKV. 1

ÓTGÁFUERILL			
NÚMÉR:	DAGS:	SKYRNINGAR:	HAUNAD:
B1	09.06.2004	BYGGINGARTEIKNING	KjGo
DAGS. UNDRISKRIFAR:		NAFN OG KT. SAMRÆMINGARHÖNNUGAR:	
UNDRISKRIF SAMRÆMINGARHÖNNUGAR:			

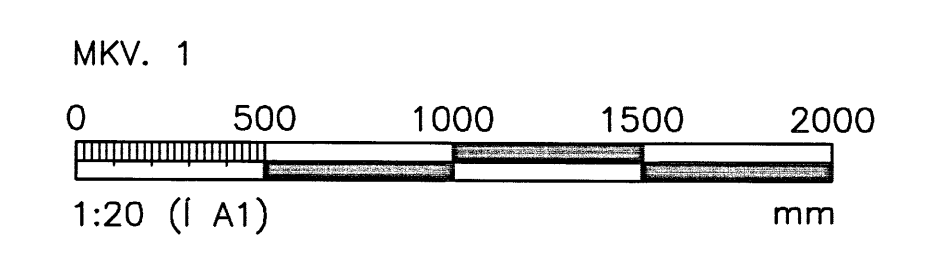

ÖLL AÐNOT OG AFRITUN TEIKNINGAR, AD HLUTA EDA HEILD, ER HÁÐ SKRIFLEGU LEYFI HÖFNUDA.

HÖNNUN
 GRENASVEGI 1 108 REYKJAVÍK SIMI: 510 4000 FAX: 510 4001
 VEFANG: www.honnun.is NETFANG: honnun@honnun.is
 STARFSSTÖÐ: SELFOSS SIMI: 480 4200

HEITI VERKS:

PRASTARLUNDUR GRÍMSNESI

HEITI TEIKNINGAR:

BÍLAPLAN JARDVINNA OG LAGNIR SNID OG SÉRMYNDIR

MELT:	TEIKNAD:	GETISLUNÖMÉR:	VNR:
	KjGo		3.861.206
HAUNAD:	YFRFARID:	MKV:	NR. TEIKNINGAR:
KjGo	JGS		
DAGS. UNDRISKRIFAR:	NAFN OG KT. HÖNNUGAR:		22
	HÖNNUN-ÞT	430572-0169	
UNDRISKRIF HÖNNUGAR:	ÓTGÁFA:		B1