


SNID A-A

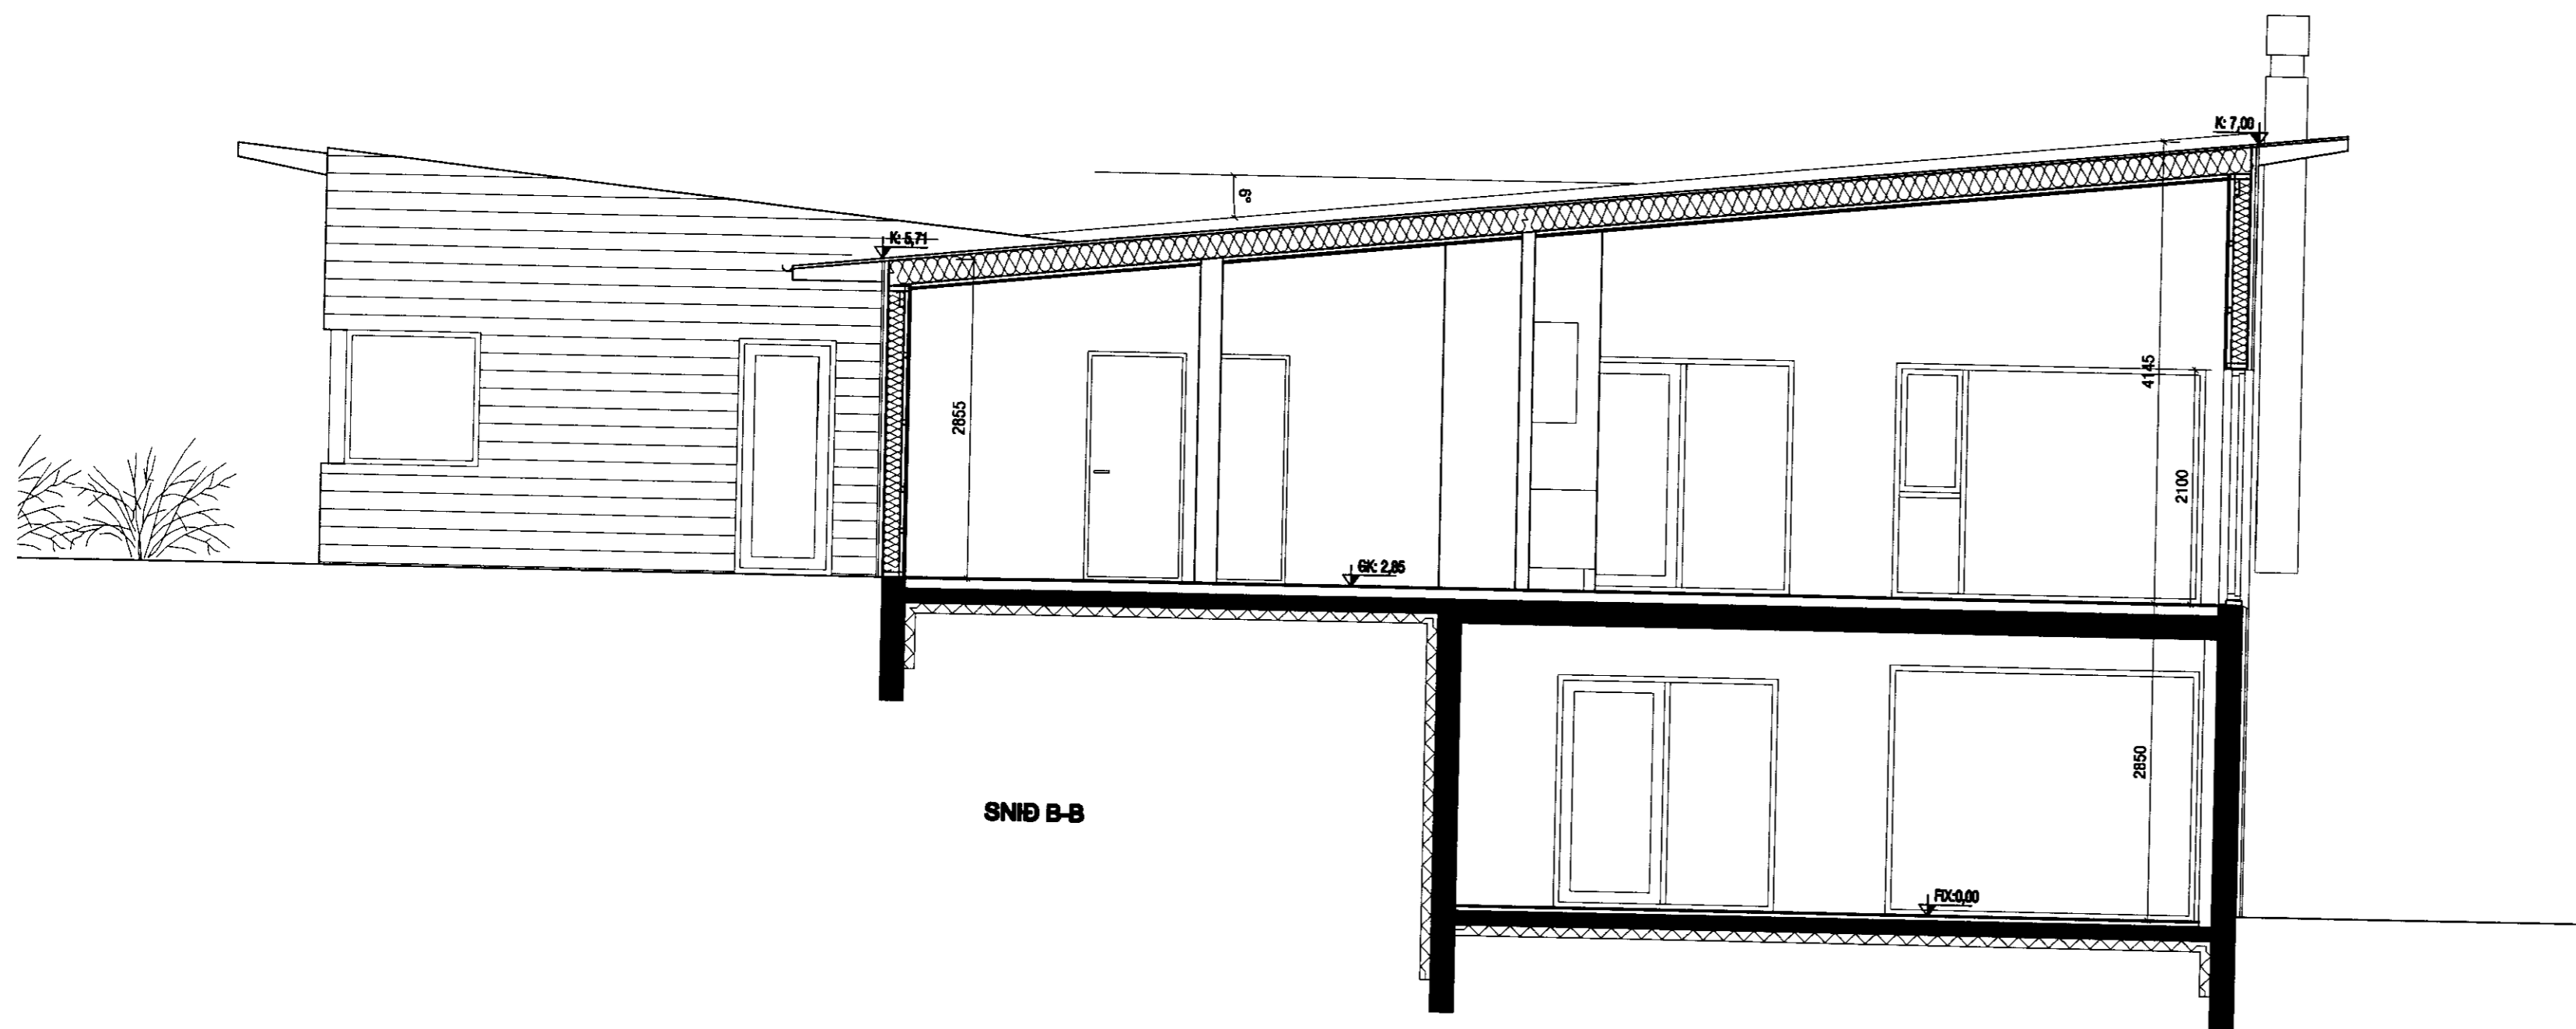

SNID B-B

MÓTTEKIÐ

15 SEPT. 2011

*Gunnar Þorsteinsson*  
Byggingafræðingur, úrskv. Árnassýslu og Flóahfr.

**mansard**   
teiknistofa ehf

Hraunbrún 30 - 220 Hafnarfjörð  
Kl.: 570394-2079 - mansard@hotmail.com

Verkhelt: TJARNARLAUT 17 - GRAFNINGI

Eint: SÉRTEIKNING  
PVERSNID A-A/B-B

Verknúmer: A-10-08-02	Mkv.: 1:50	<b>A2</b>
Telkn. nr.: S-003	Dags: 24.09.10	
Hannað: JHH	Telknað: JHH	

Jón Hrafn Hlökkverson byggingafræðingur  
Kl.: 280882-8519 - s: 882-7102

Samþykkt: