




MÖTTEKIÐ
 15 SEPT. 2011
 Byggingafrádráttarúppsv. Árnassýslu og Fíðah.

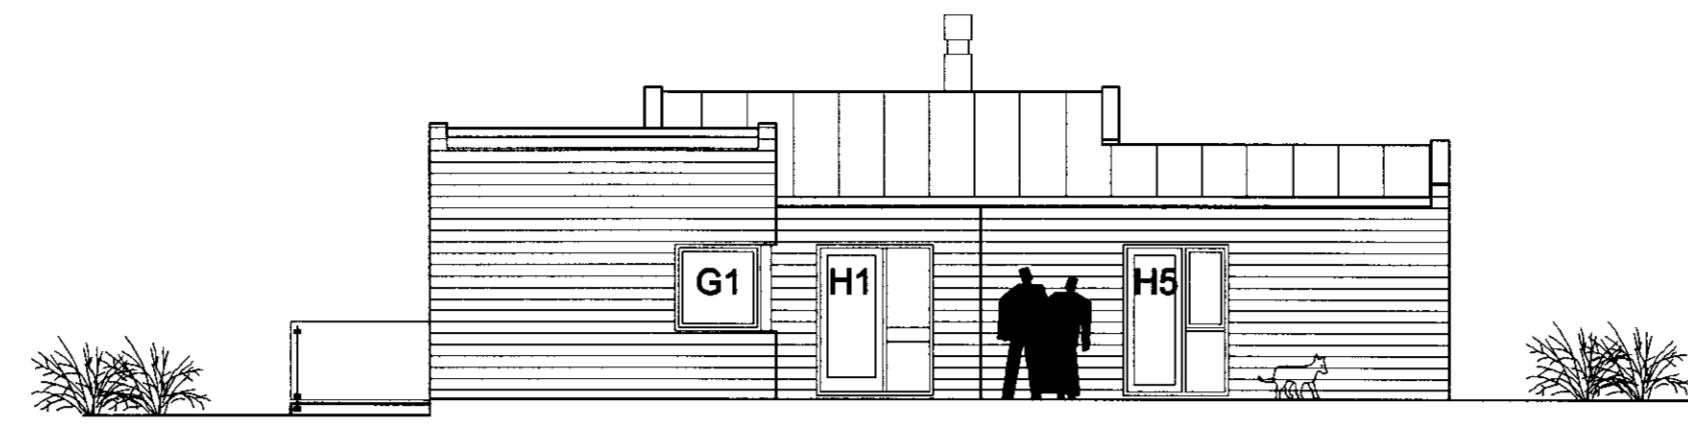


ÚTLIT N-VESTUR

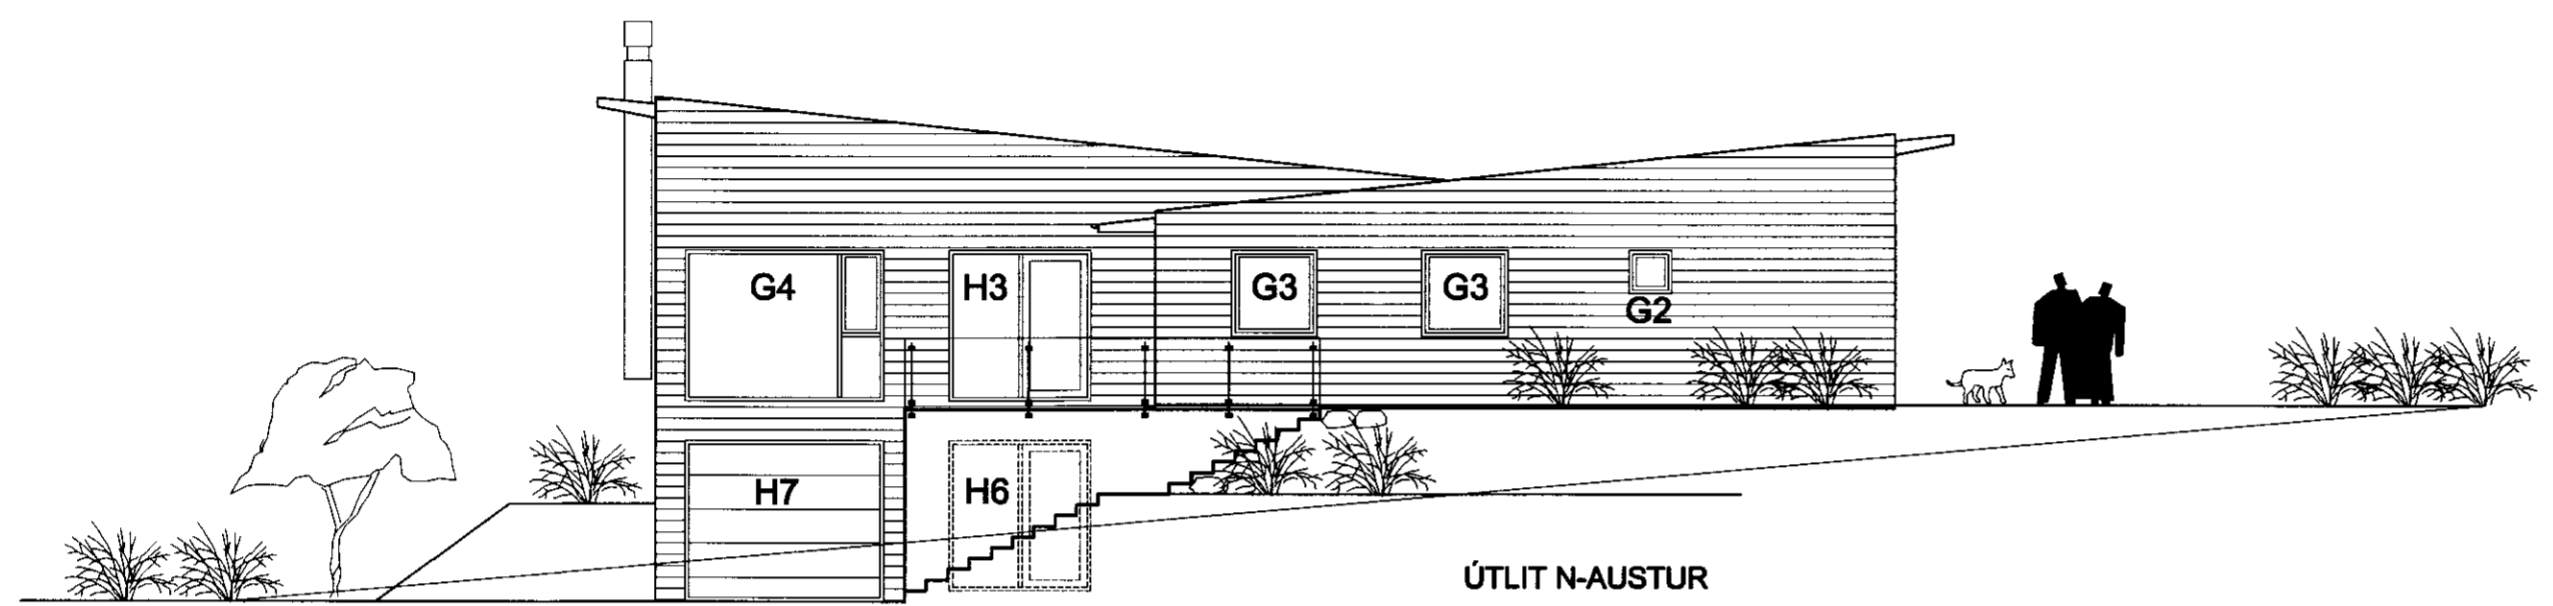

ÚTLIT N-AUSTUR

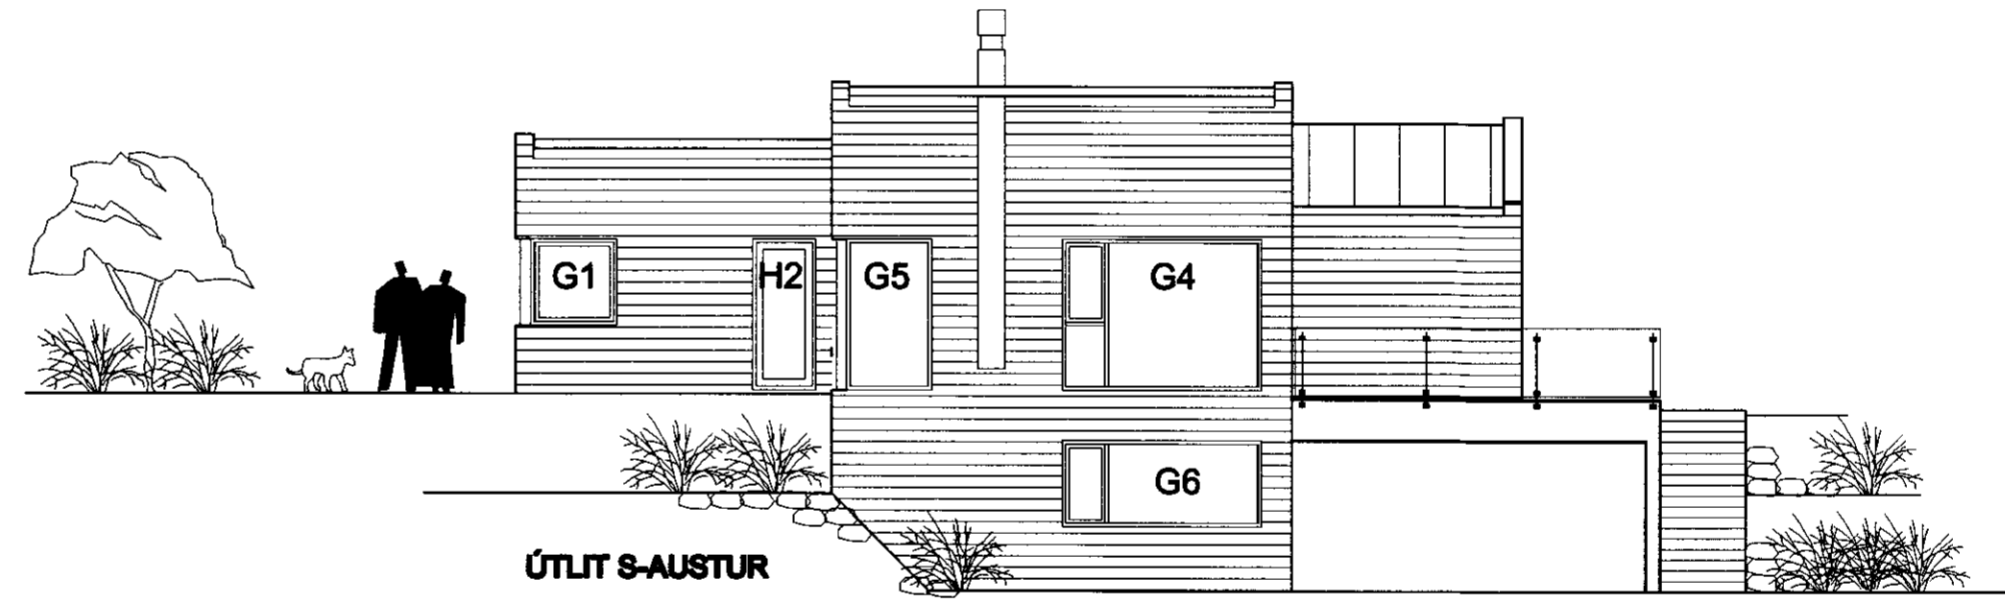

ÚTLIT S-AUSTUR

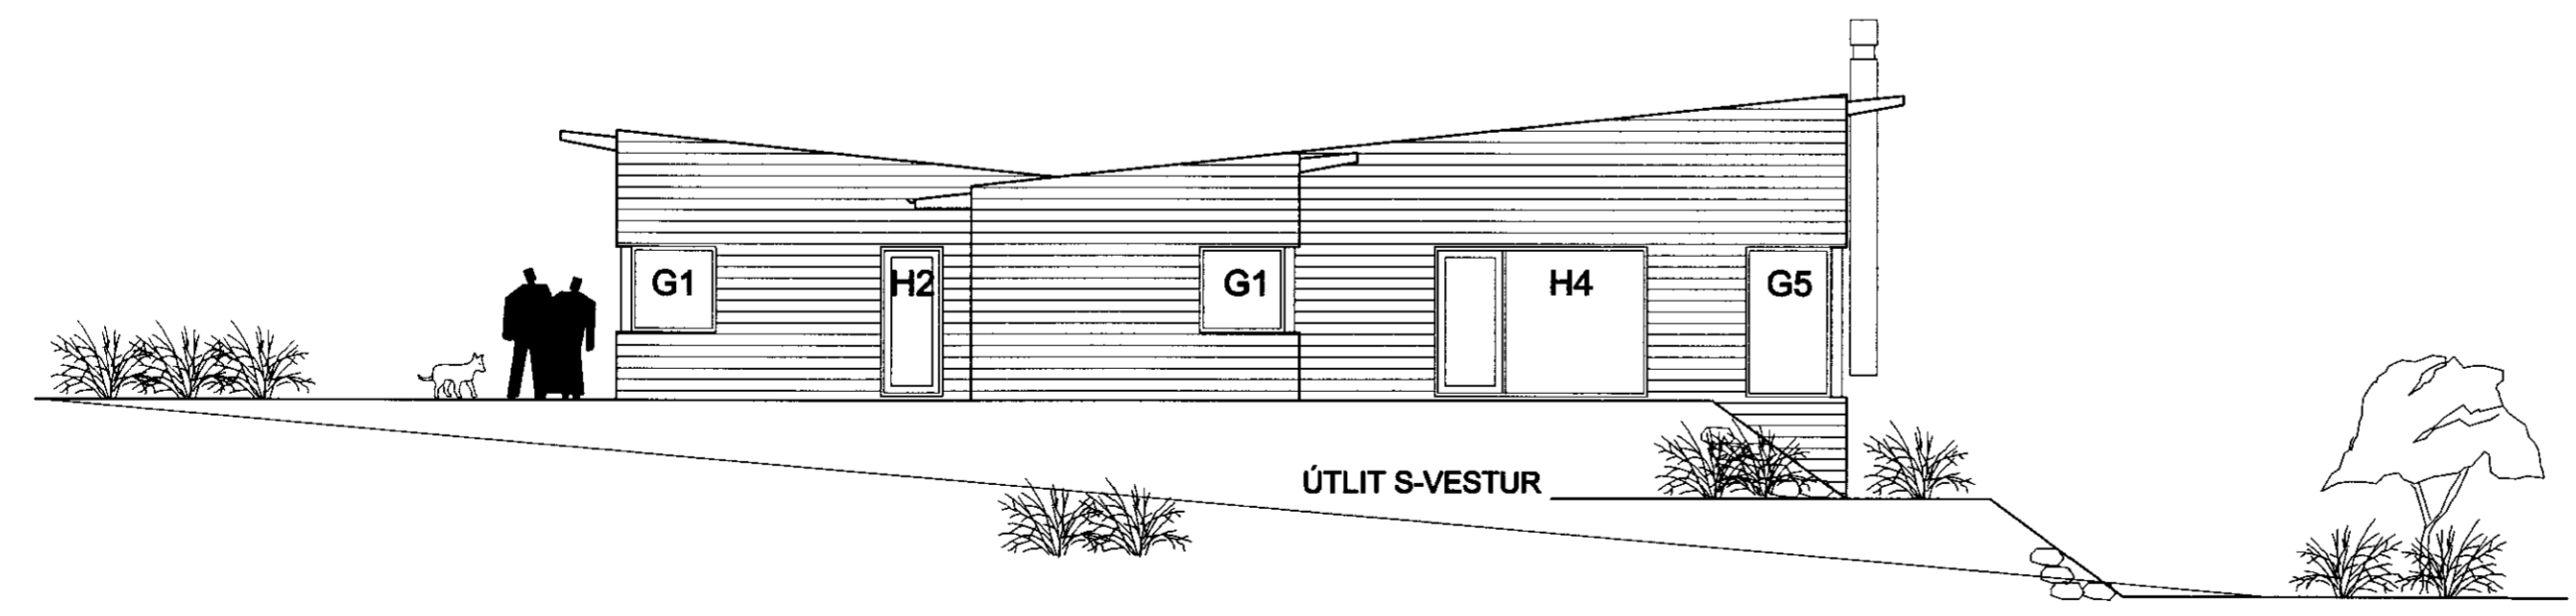

ÚTLIT S-VESTUR

mansard 
 teiknistofa ehf

Hraunbrún 30 - 220 Hafnarfjörður
 Kt.: 570394-2079 - mansard@hotmail.com

Verkhelti: **TJARNARLAUT 17 - GRAFNINGI**

Ehni: **SÉRTEIKNING
 GLUGGAYFIRLIT**

Verknúmer: A-10-08-02	Mkv.: 1:100	A2
Telkn. nr.: S-009	Dags: 24.09.10	
Hannað: JHH	Telknað: JHH	

Jón Hrafn Hróðversson byggingafræðingur
 Kt.: 280862-6519 - s: 862-7102

Sambýkt: