


Torfastadur í Grafu
 Refa lín

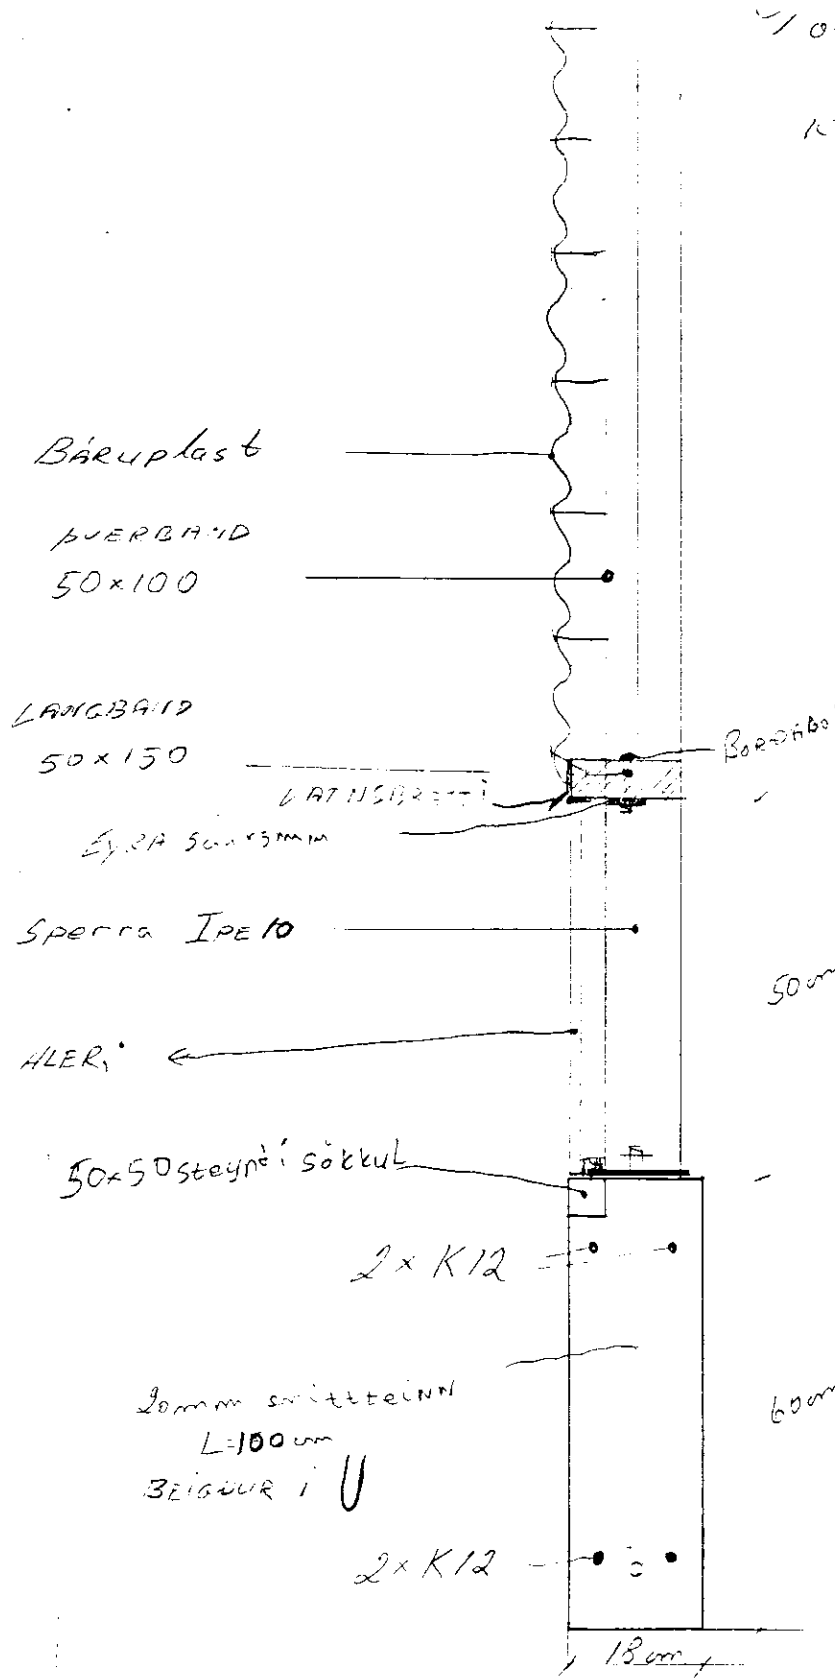


Borðabolti: 10x70mm

LANGBAND 50x150mm
 50x125
 LÖRUBAND 50x150mm / ca 700mm

Báruplast

VATNSBRETTI LANGBAND 50x150mm

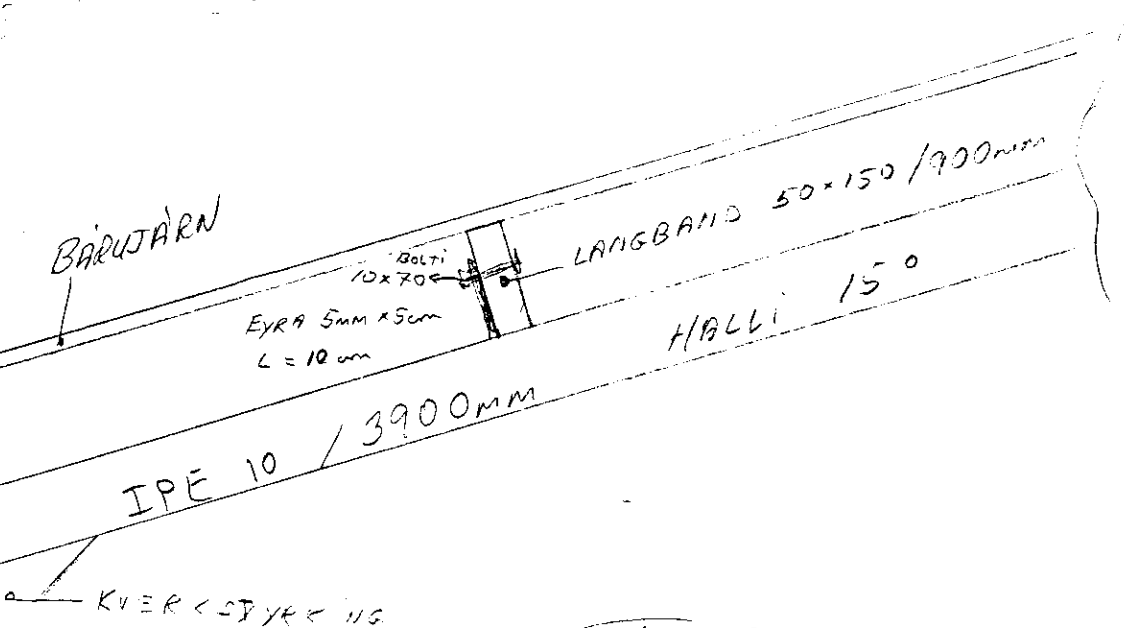

Sperrufötur 1:10
 við ÞAKSKEGG 1:10

Torfastadur II

19-12-03 Björgvin