


Samþykkt


24 JUN 2008  
Núpi Kjartan  
Byggingartulltrúi uppsveita Árnessýslu

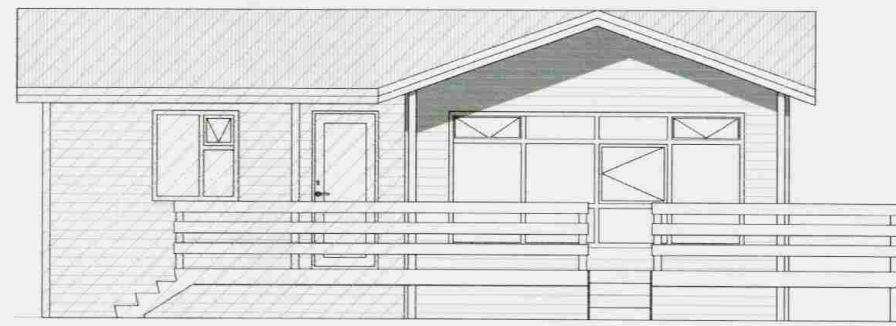


Suður





Vestur

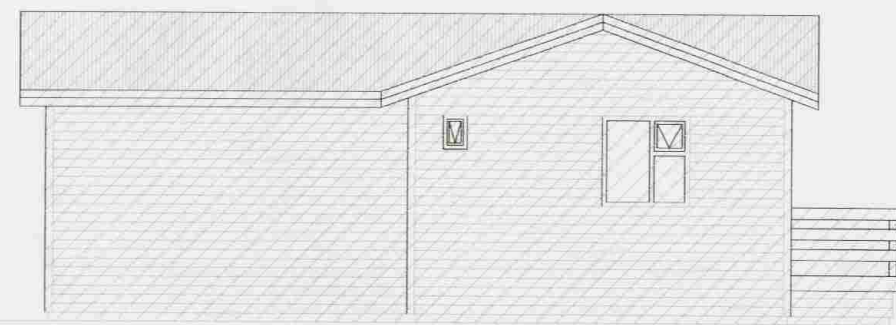

Norður

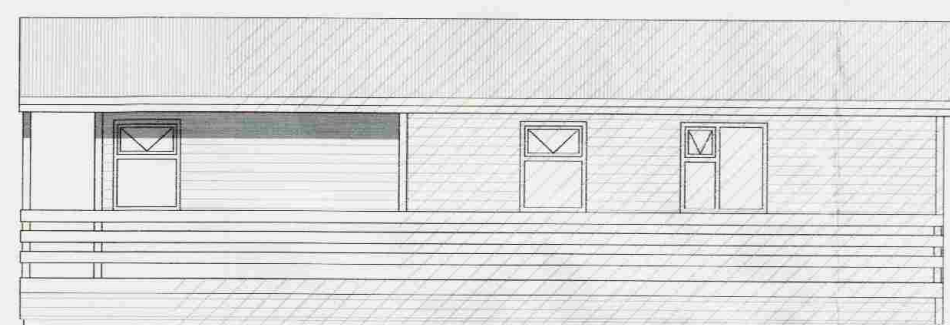

Austur

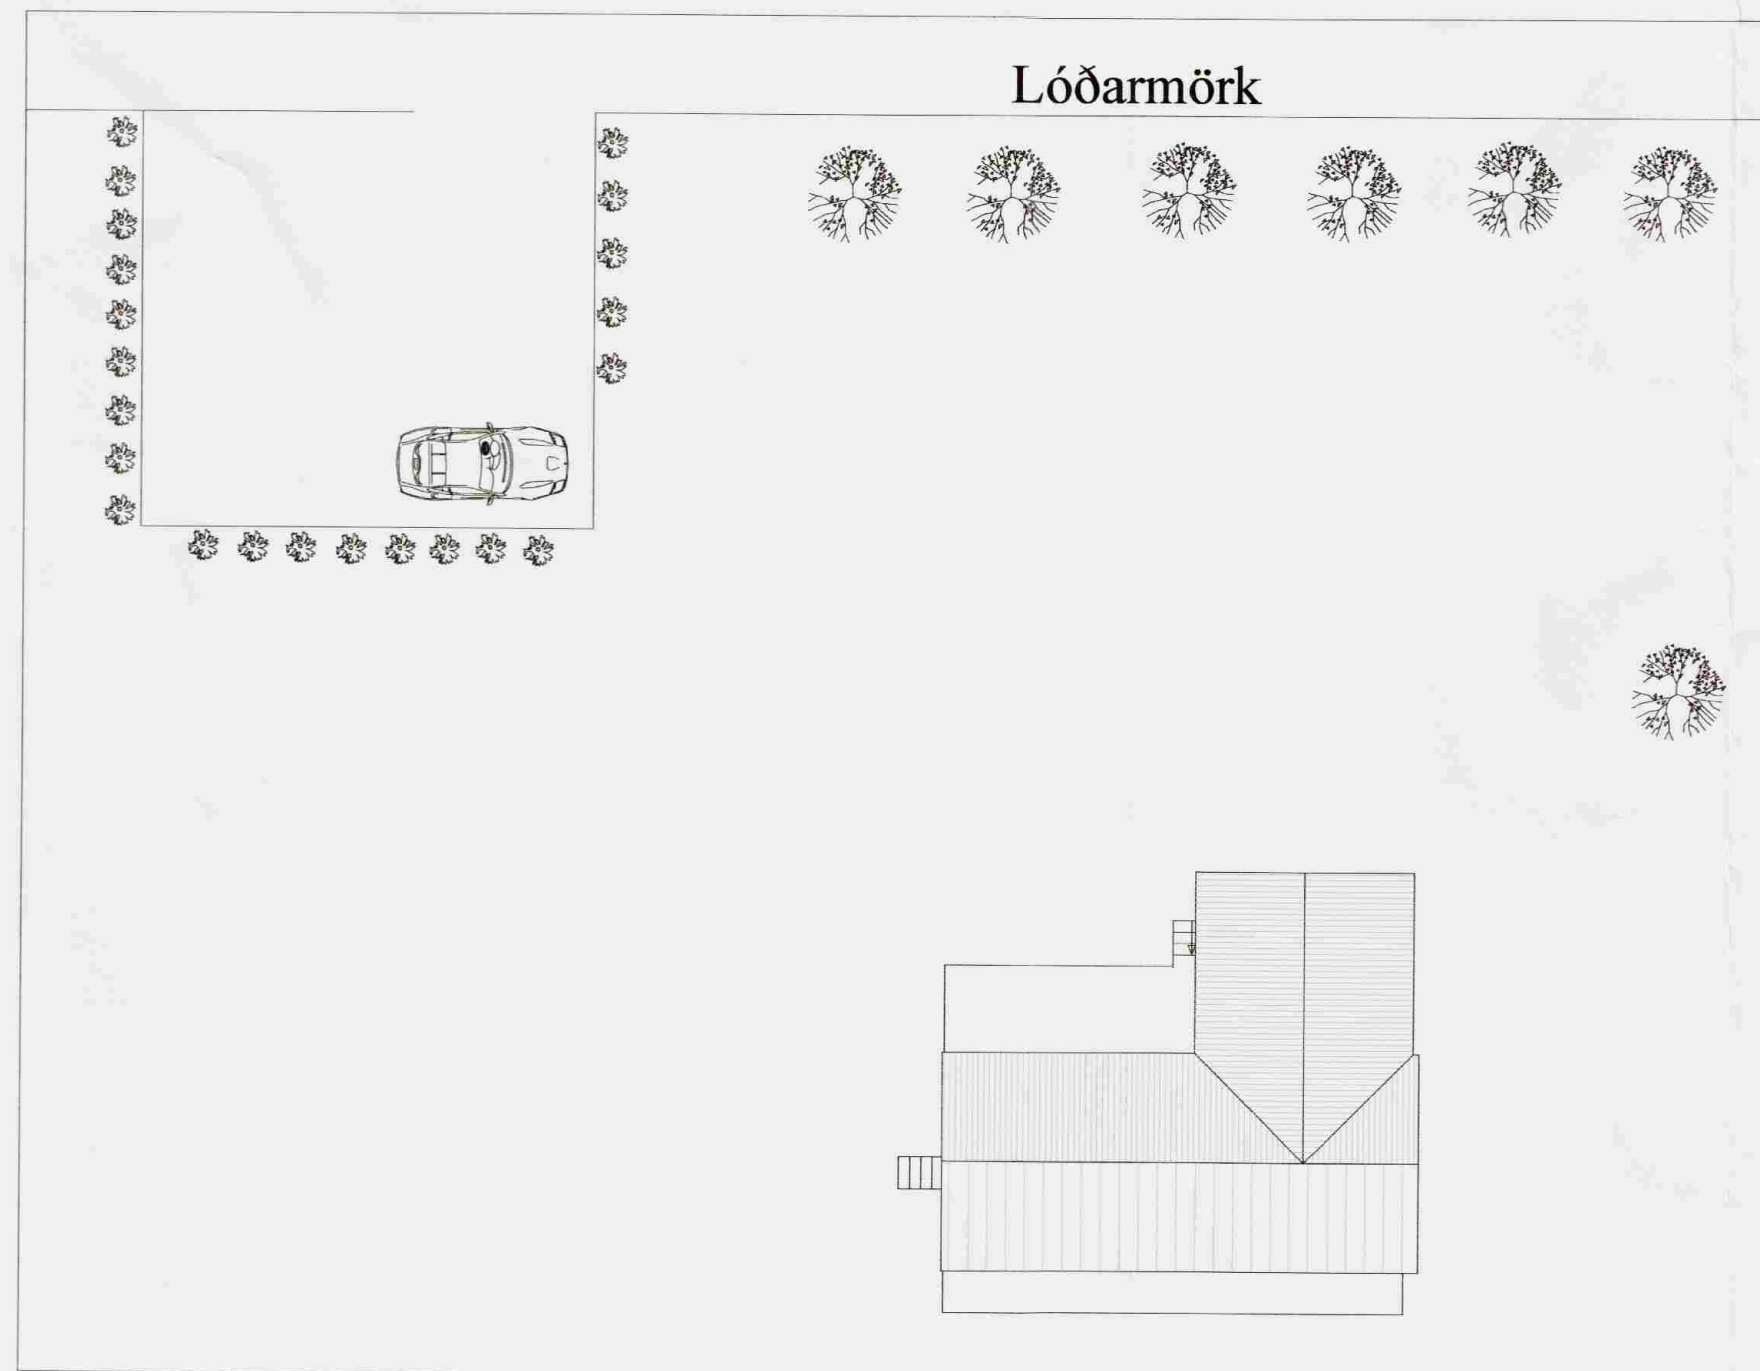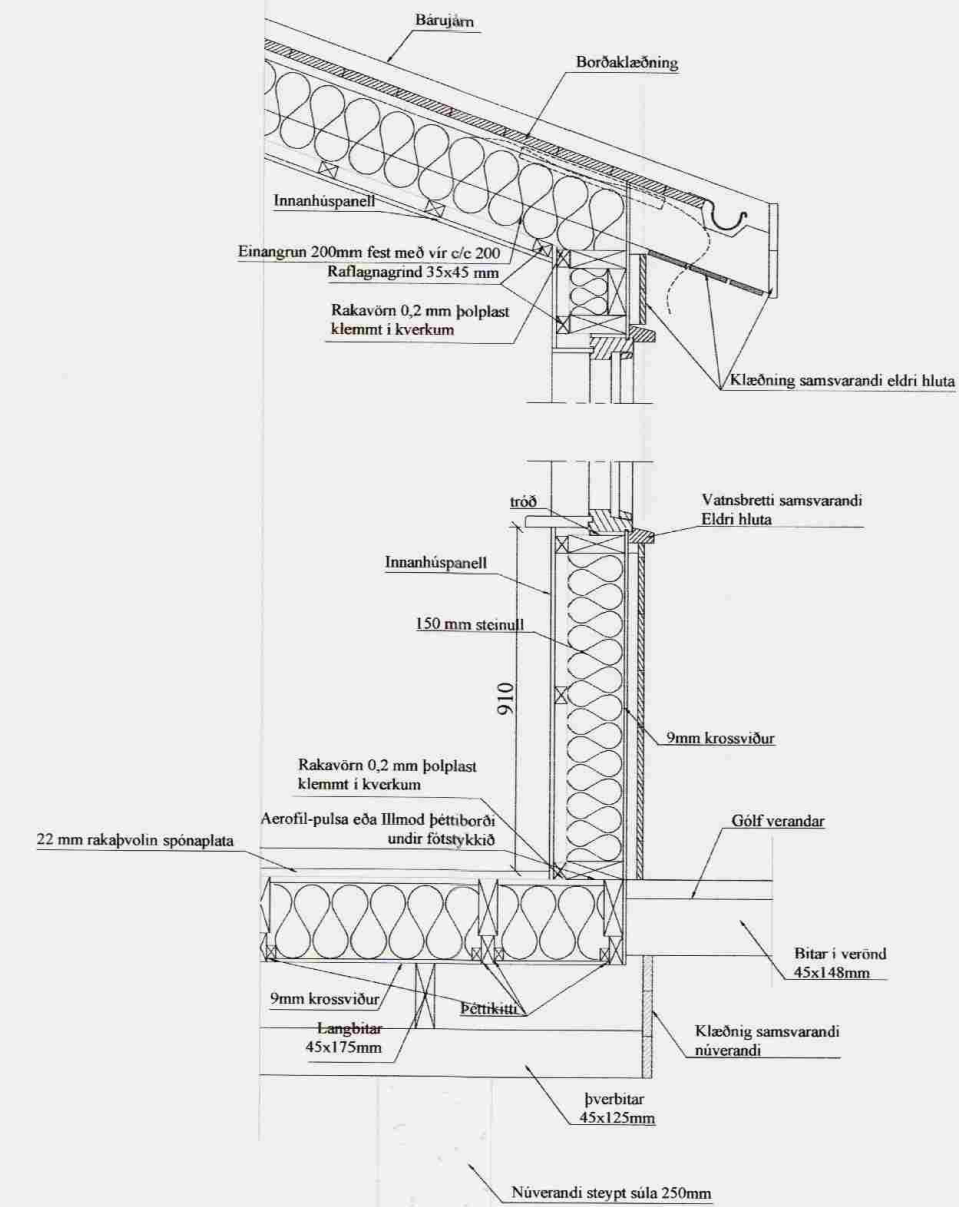

Br:	Hverju breytt:	Dags:	Kvittun:
Súmarhus í landi Þoroddstaða Grimsneshr. LN:187712		Teikn nr: 101	
Aðalteikningar Grunnmynd, útlit, snið,		Frumstærð: A2	
Dags:	02.06.08	M/1:	1:100/1:200/1:20
Hann:	GPS		
Samþ:	<i>[Signature]</i>	V.nr:	08033
020162-3099		Teikn: IHO	
<b>VGS</b> VERKFRÆÐISTOFA GUÐJÓNS P. SIGFÚSSONAR EHF. AUSTURVEGI 42, 2.HÆÐ, 800 SELFOSSI S: 482 2805, F: 482 3818 NETFANG: VGS@VGS.IS			