
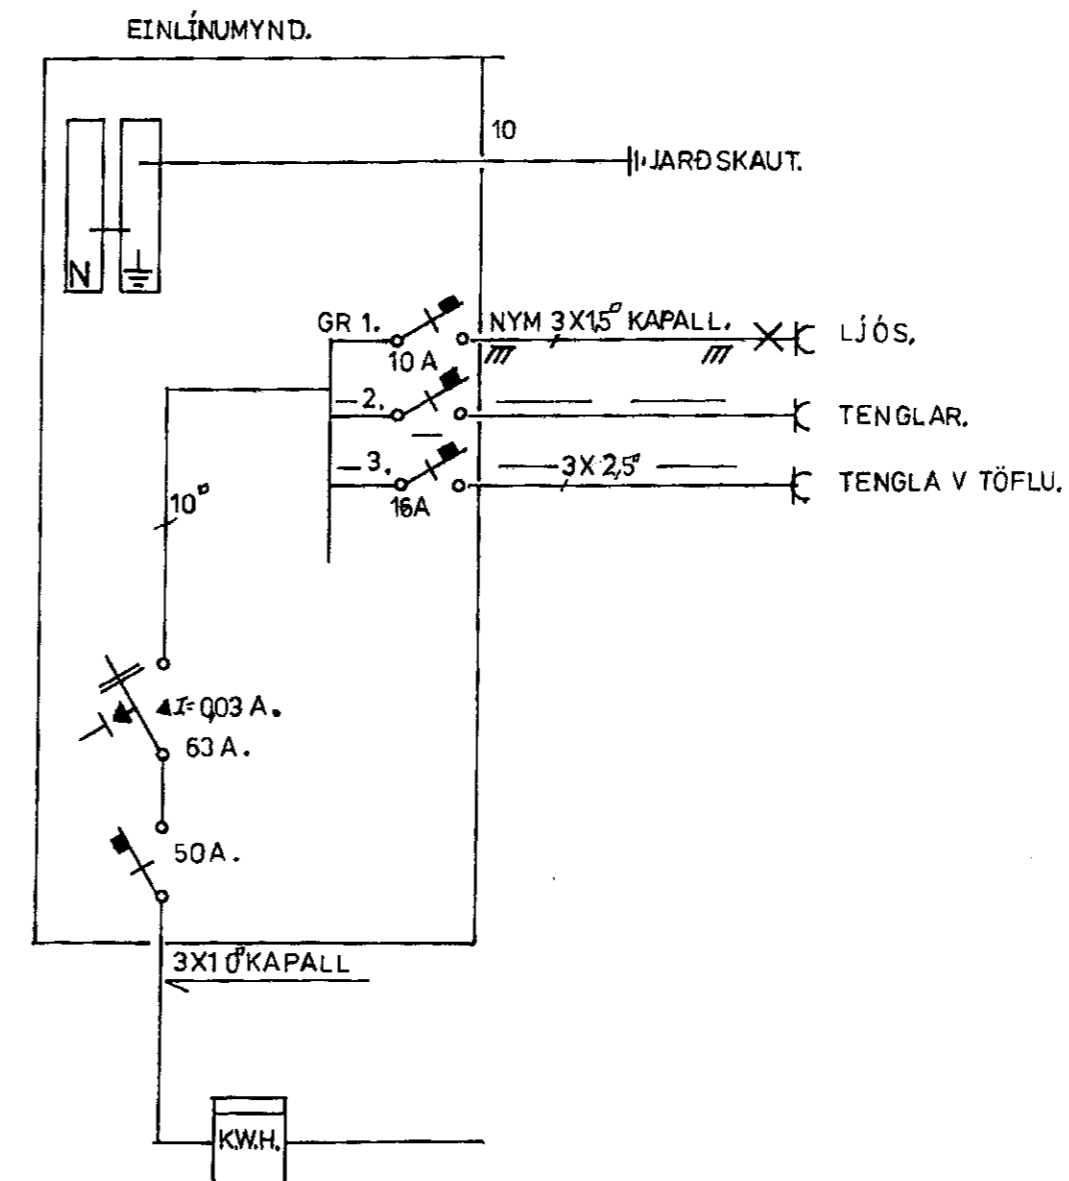
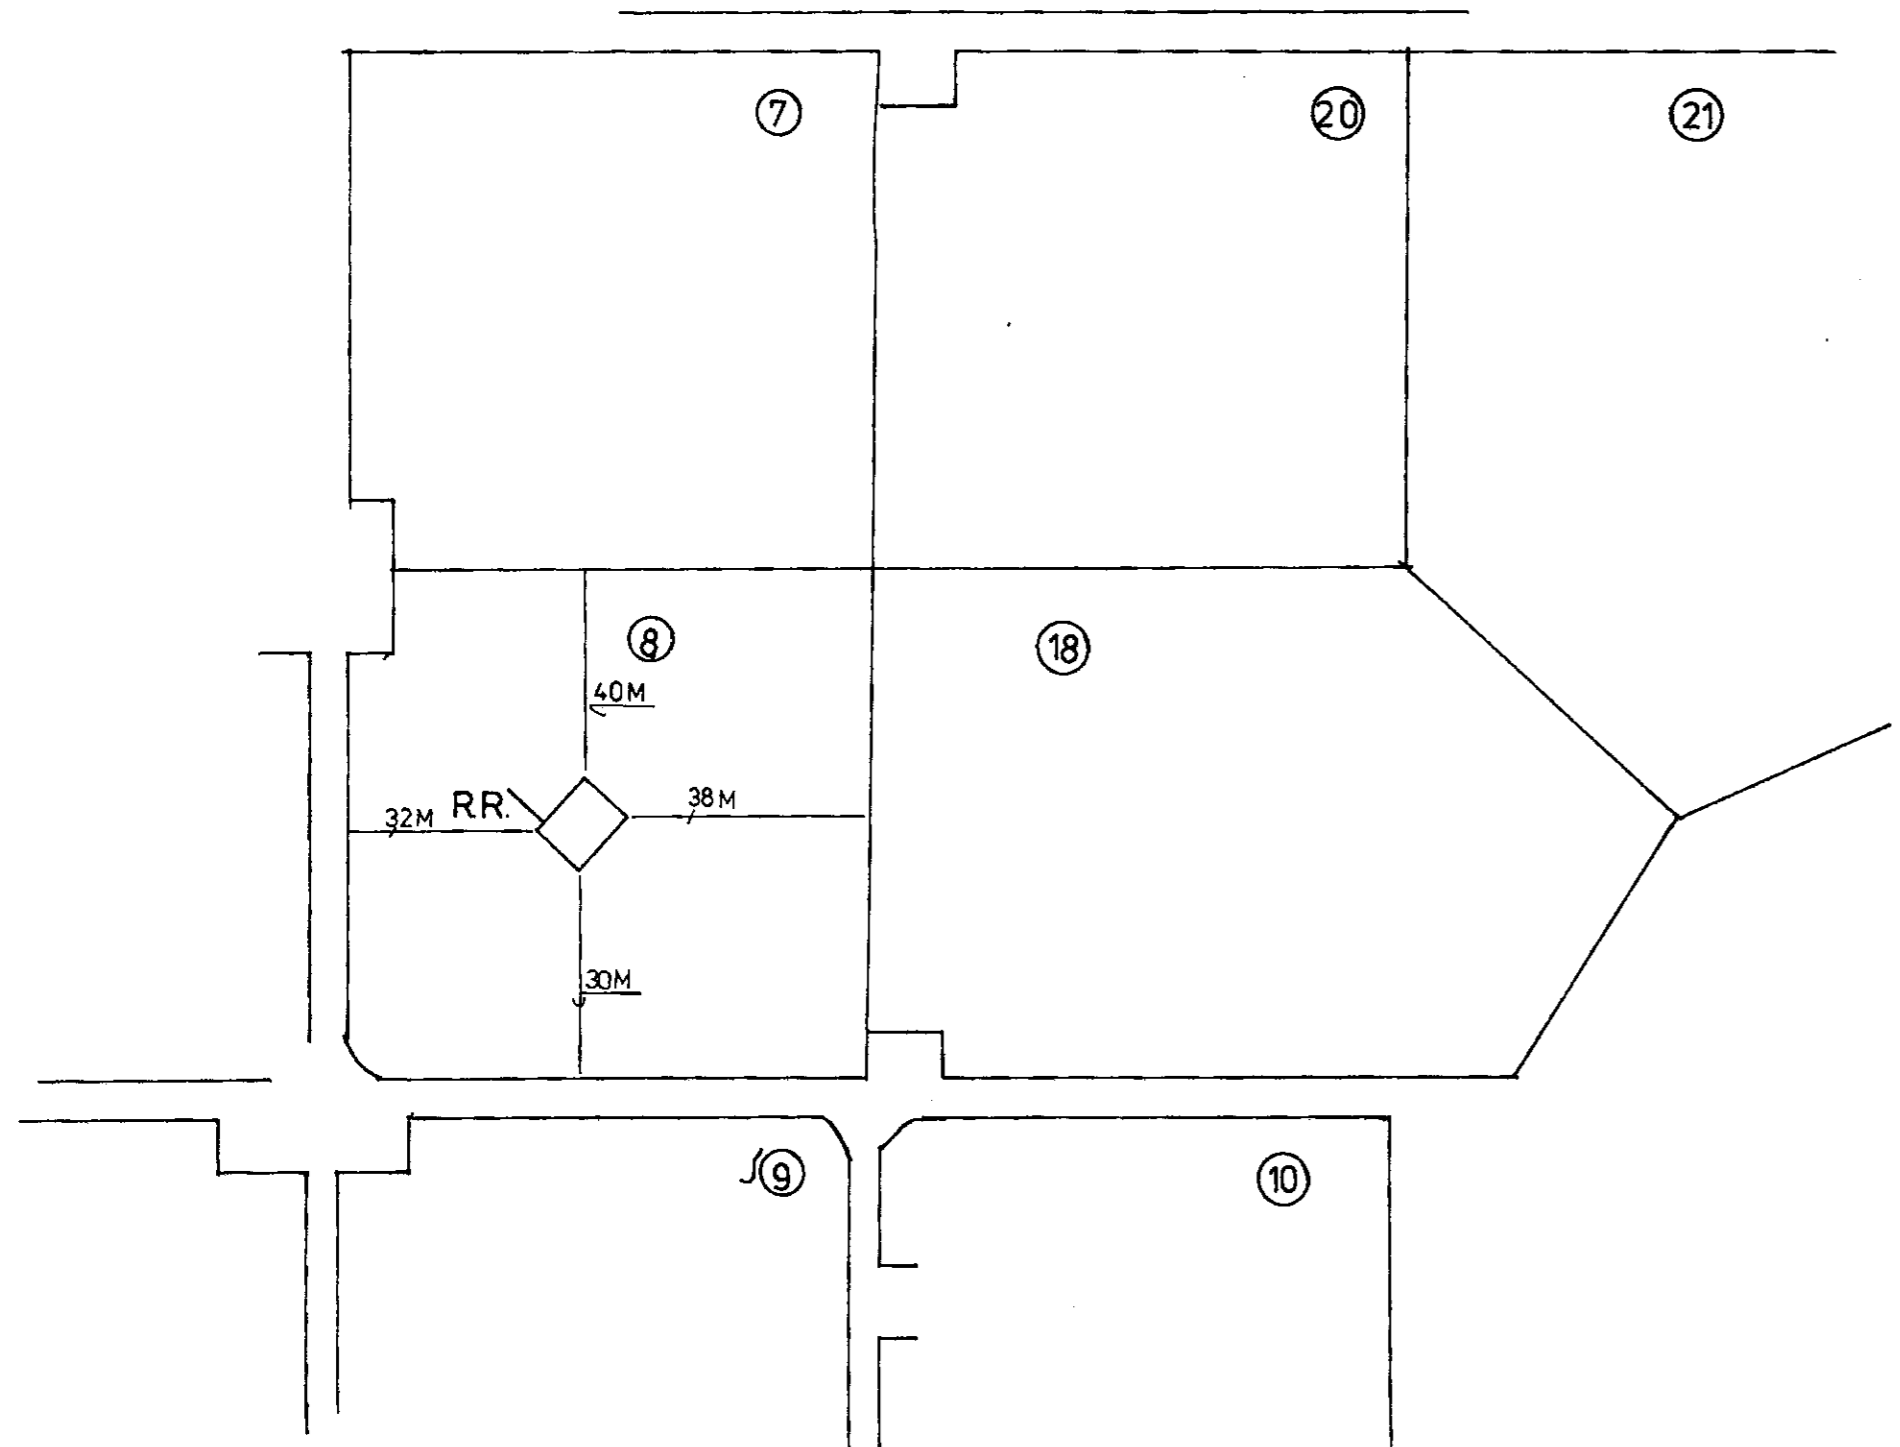
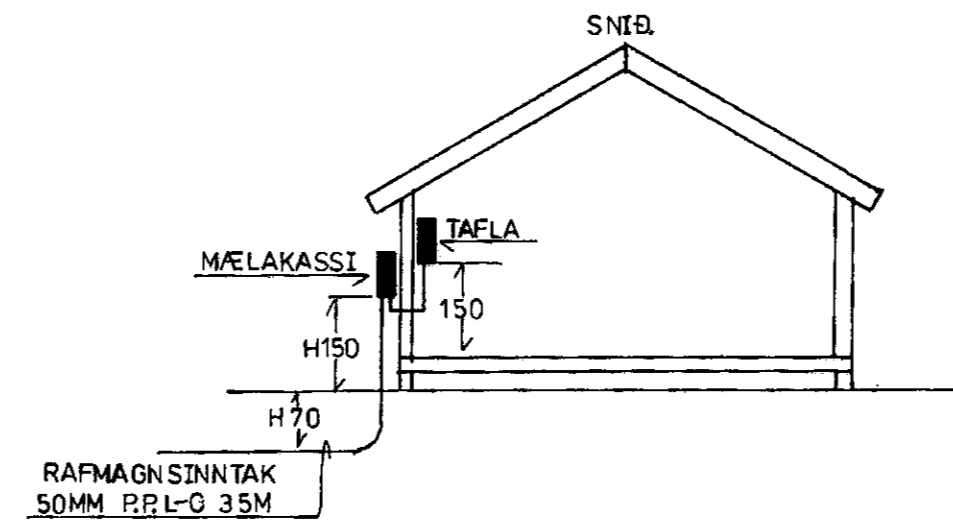


M

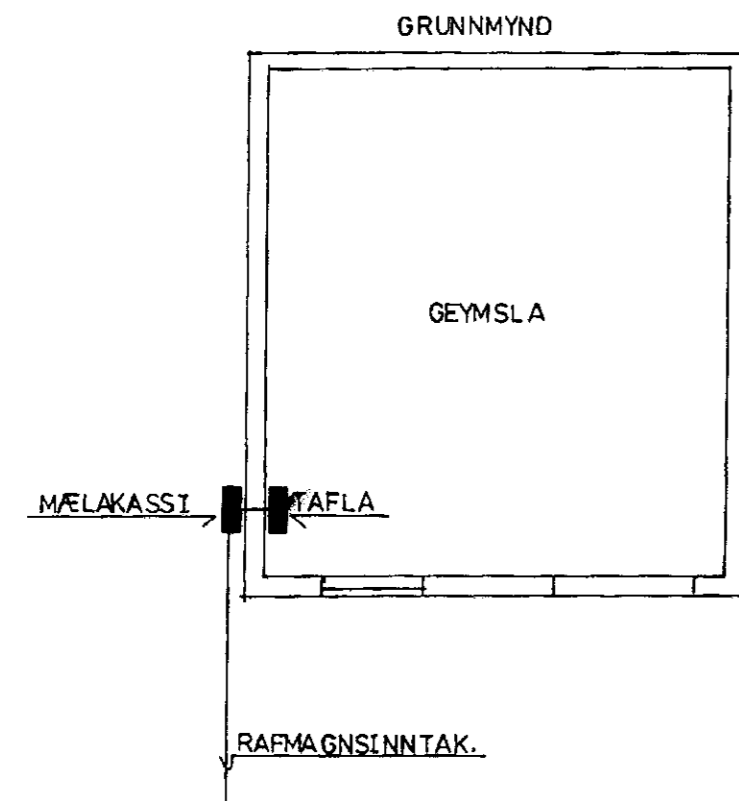

J.P.J. LAUGARÁSI 1 BLÁ SKÓGABYGGÐ. S-4868845, 8937101.	
SUMARHUS I LANDI ÞORODDSTAÐIR. 8.	BL 1.
EIGANDI GUNNDÓR SIGURÐSSON NR 210273.	TEIKN J.P.J.
R A F L Ö G N	FEB 2011.
SAMP: <i>Jens Róður Johannsson</i>	NR 012.