
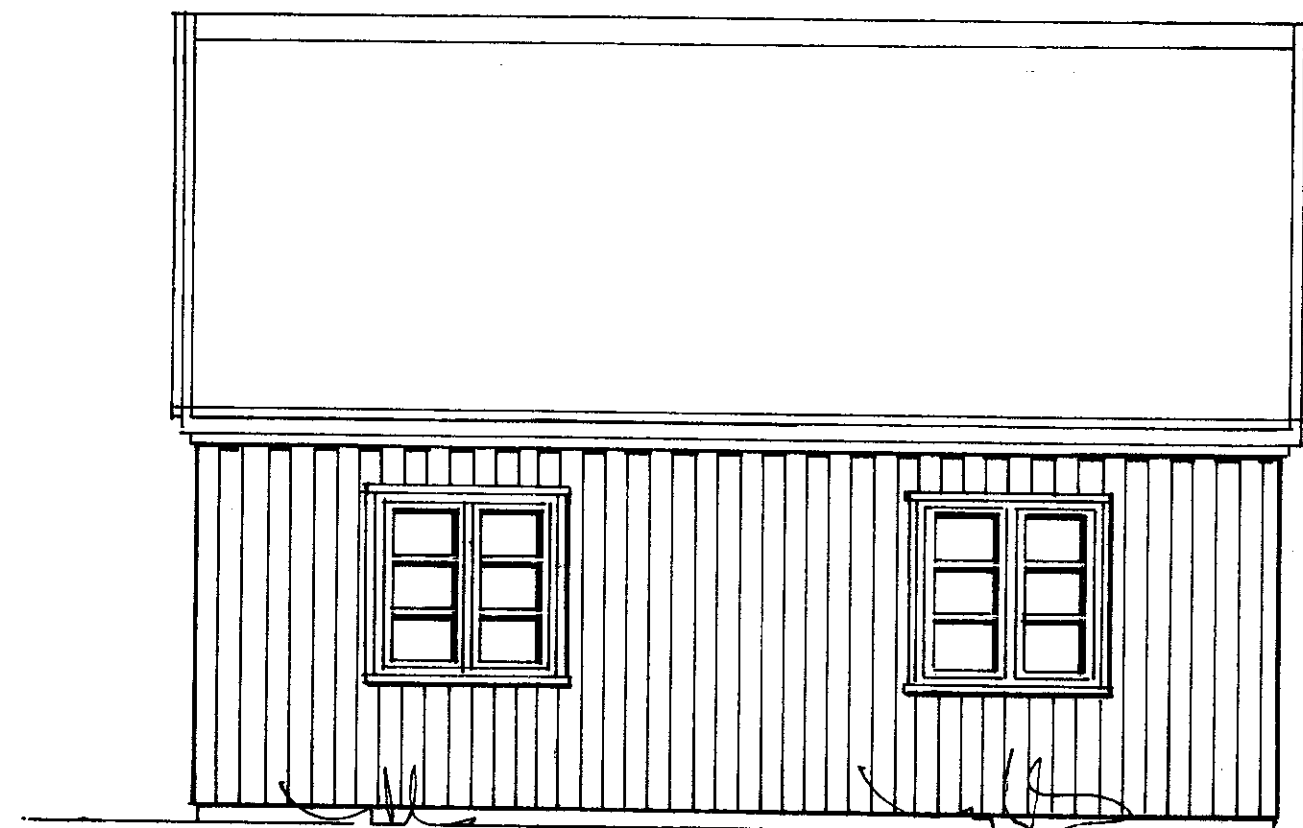
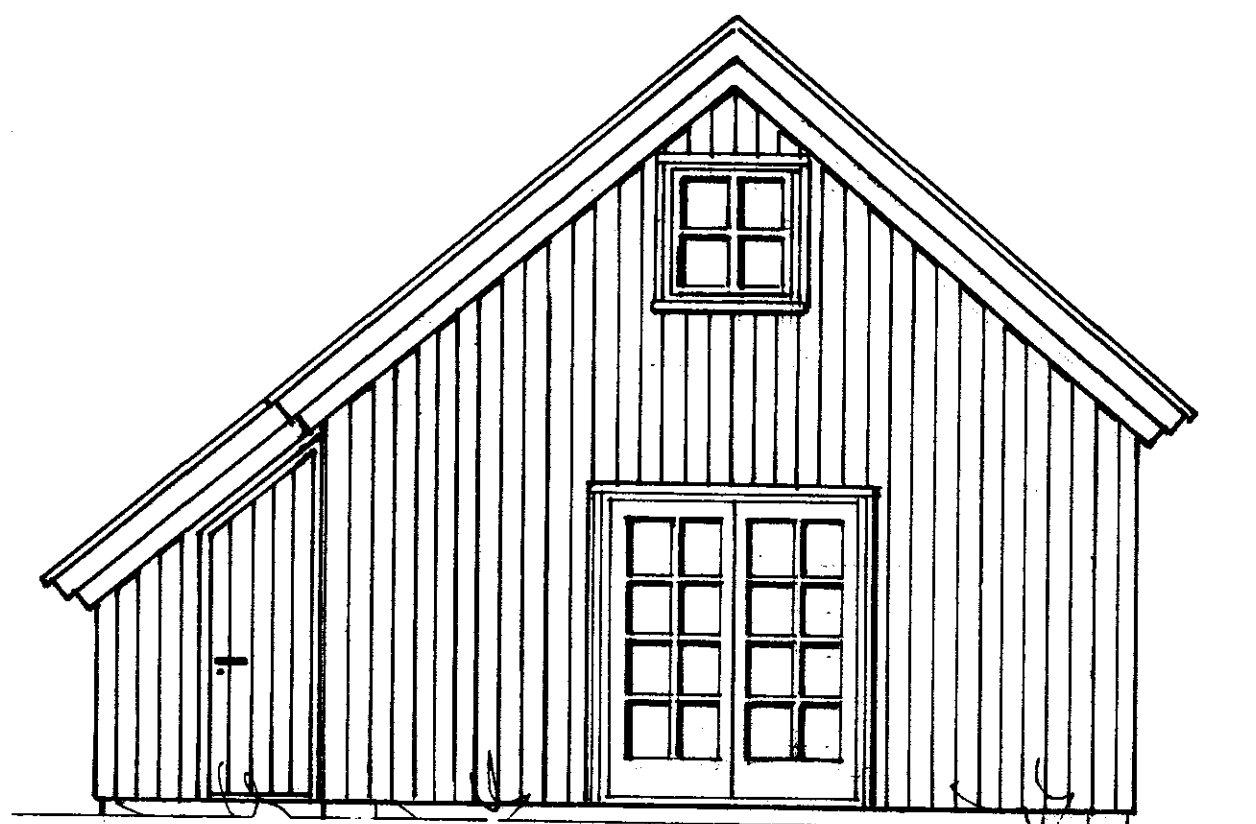
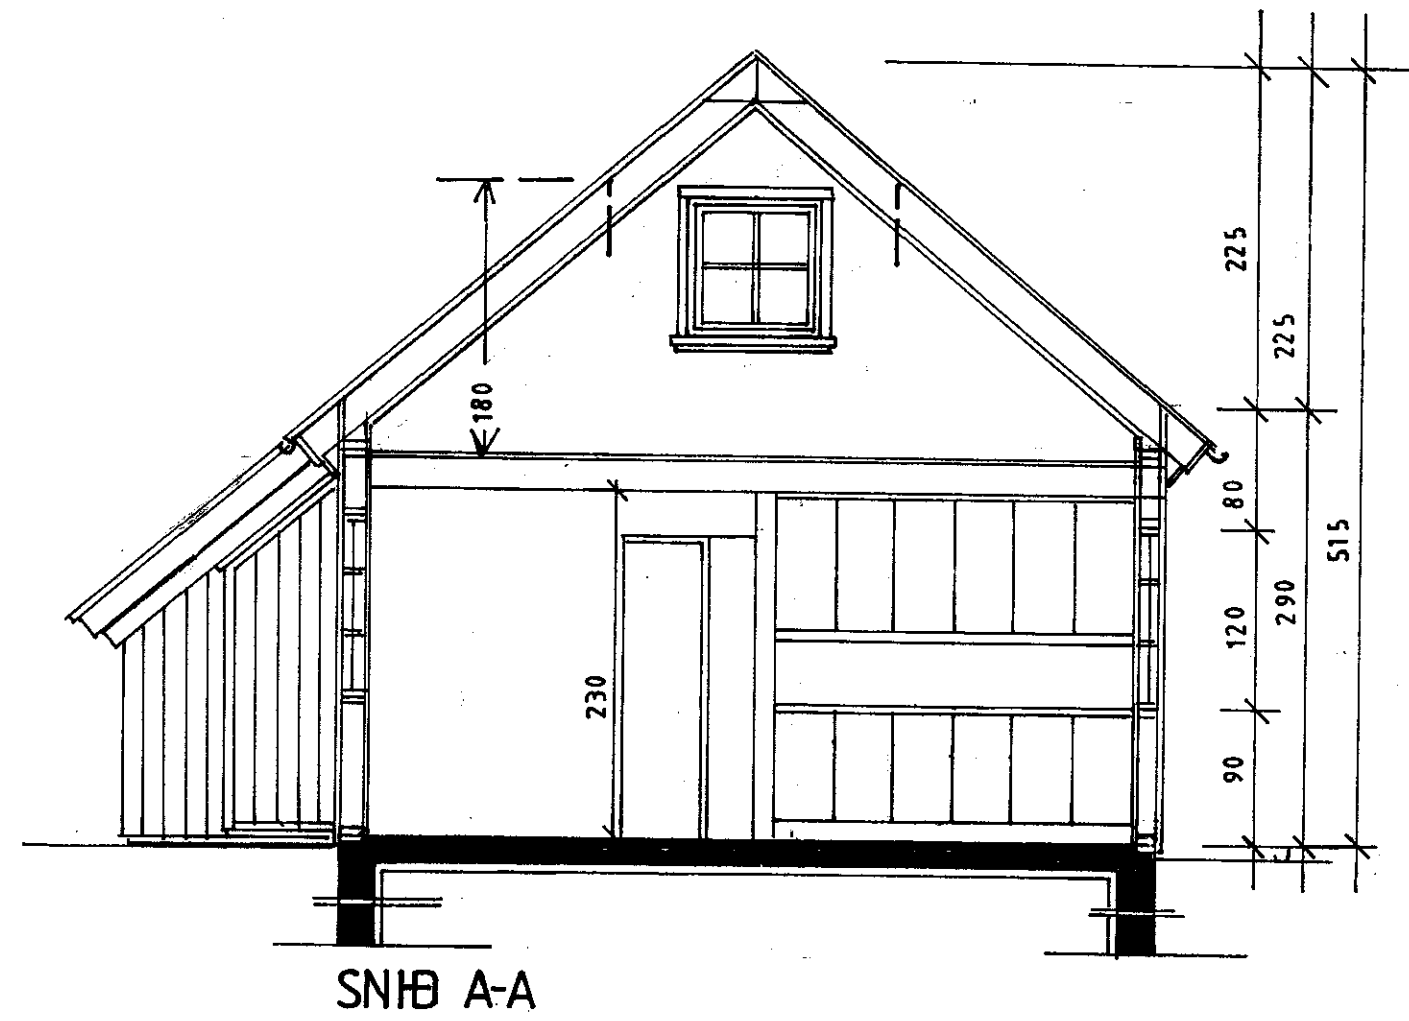


**SAMÞYKKT**  
 30 MARS 2009  
*Sigurður Sigurðsson*  
 Byggingafræðingur og Floahafi

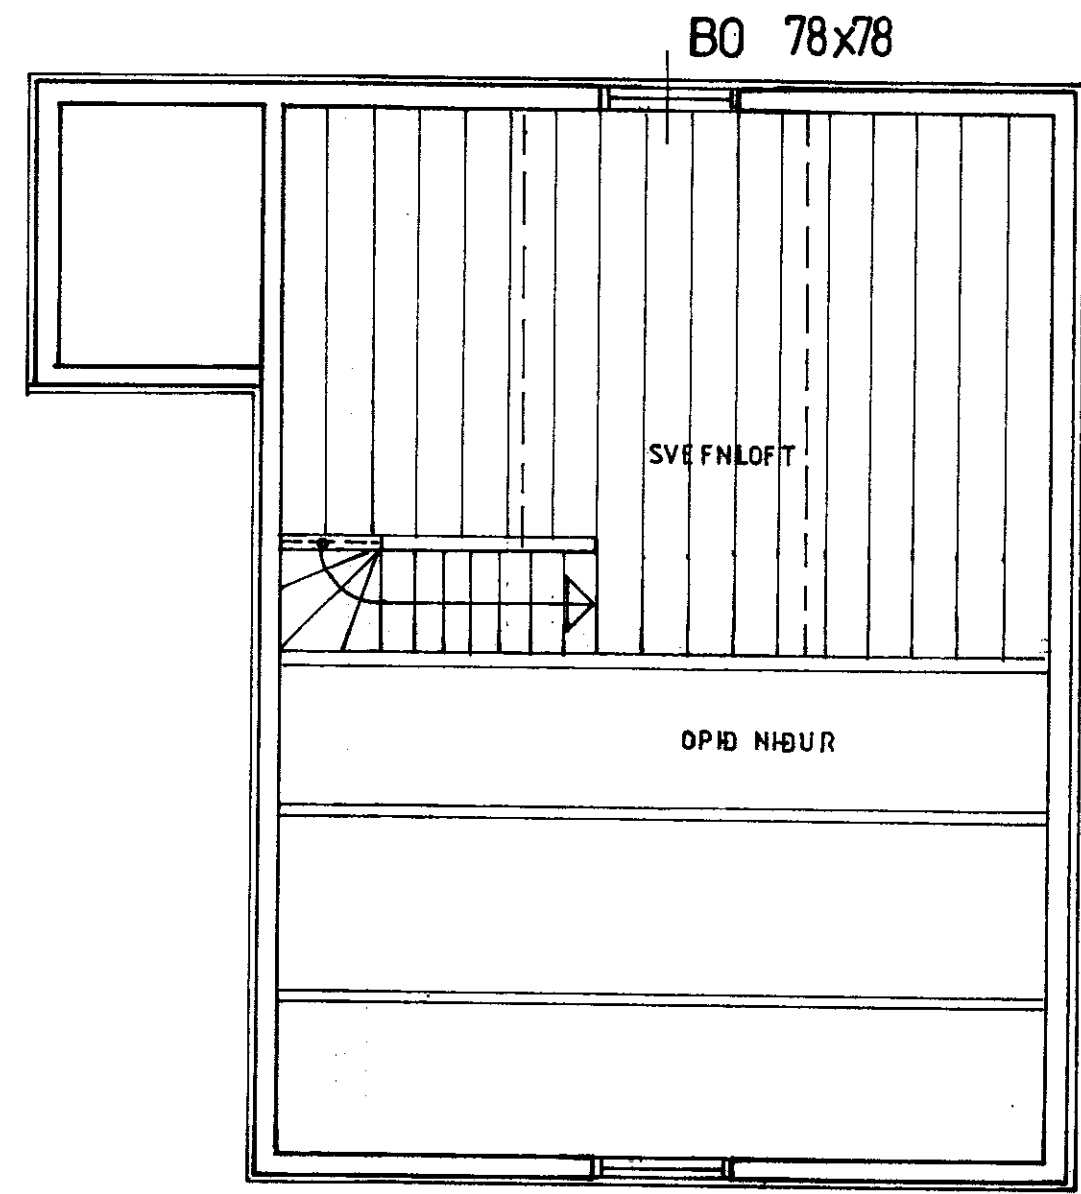

**FRÍSTUNDAHÚS UNDIRHLÍÐ 4, Í LANDI  
 MINNA-MOSFELLS, GRÍMSNESHREPPI.**

ÚTLIT, GRUNNMYND OG SNÍÐ, MKV. 1:50

2009-01-26  
 EIG. VALGERÐUR ANDRÉSDÓTTIR KT.120149-4909  
 Jóhannes Pétursson 010448-3959 S - 567-5107  
 Sigurður Sigurðsson 021146-2349 S - 566-6613 695-3002  
 johp@isholf.is

**ABS** teiknistofa 566-6613, 567-5107. Nr. 2