



SAMPYKKT

05 NOV. 2008

*Alþingi Kjalarnir*  
Byggingafræðingafélagið, Amessýslu og Flóahár.

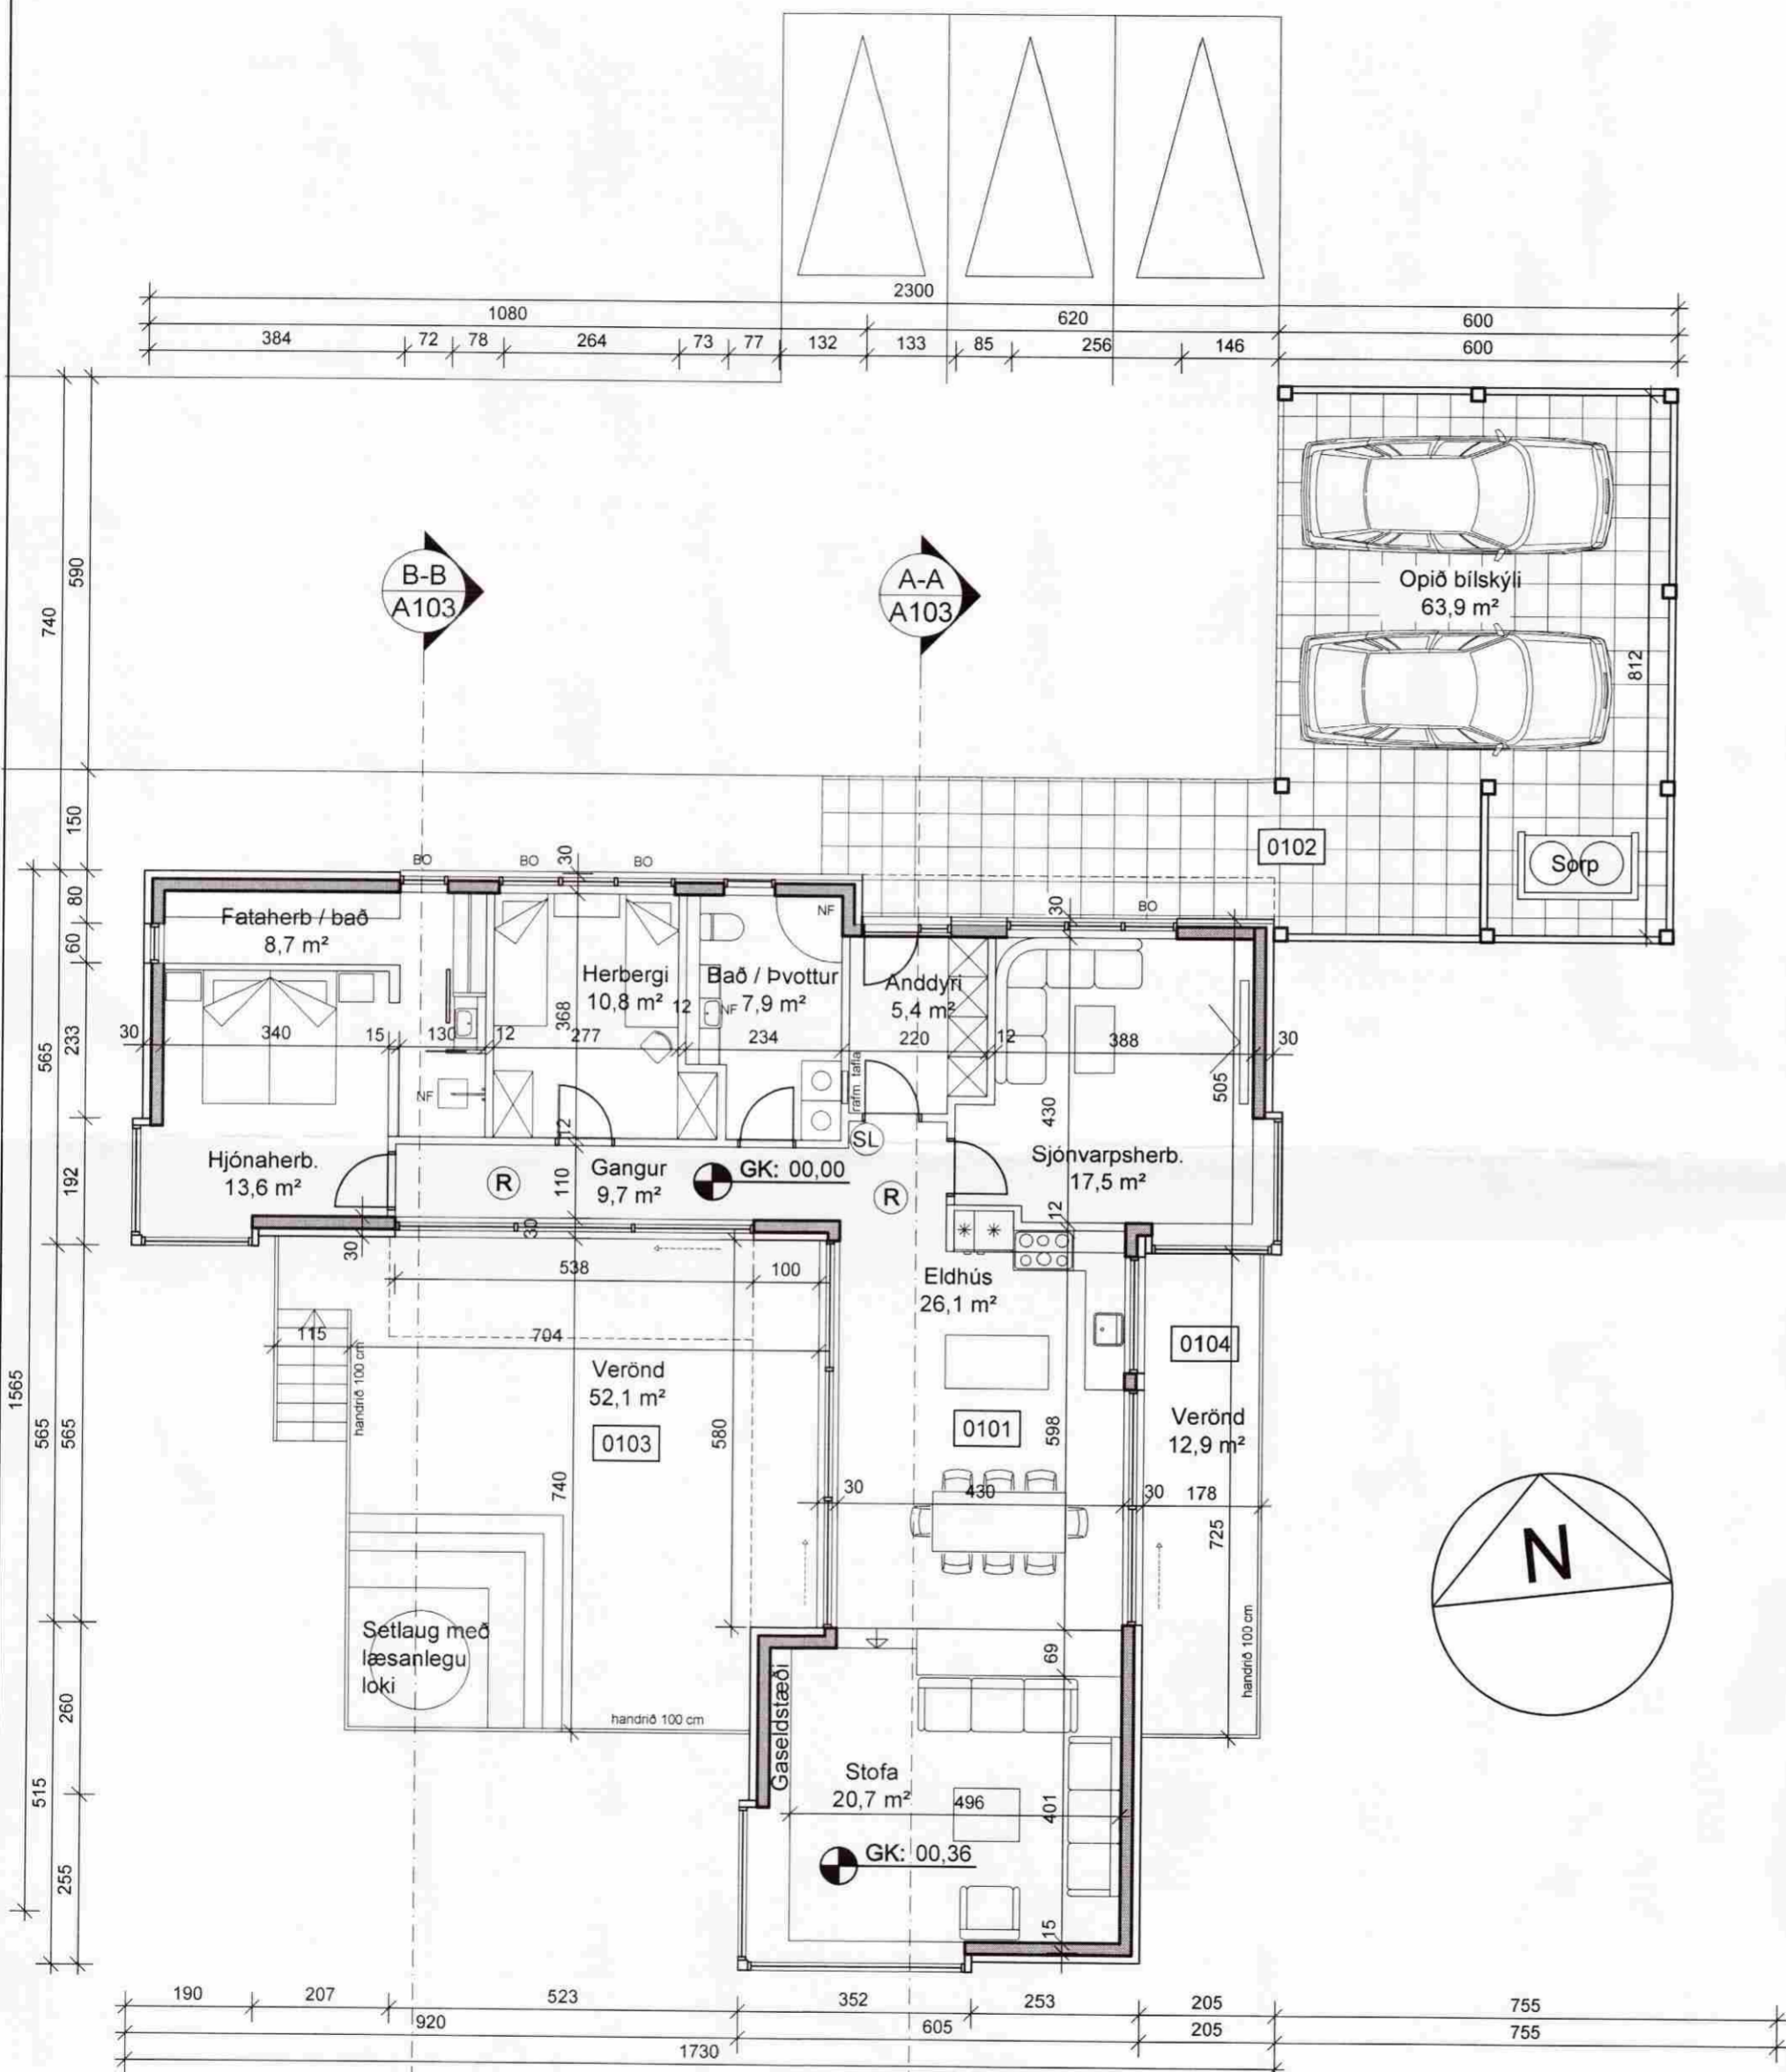

GRUNNMYND AÐALHÆÐAR 1:100

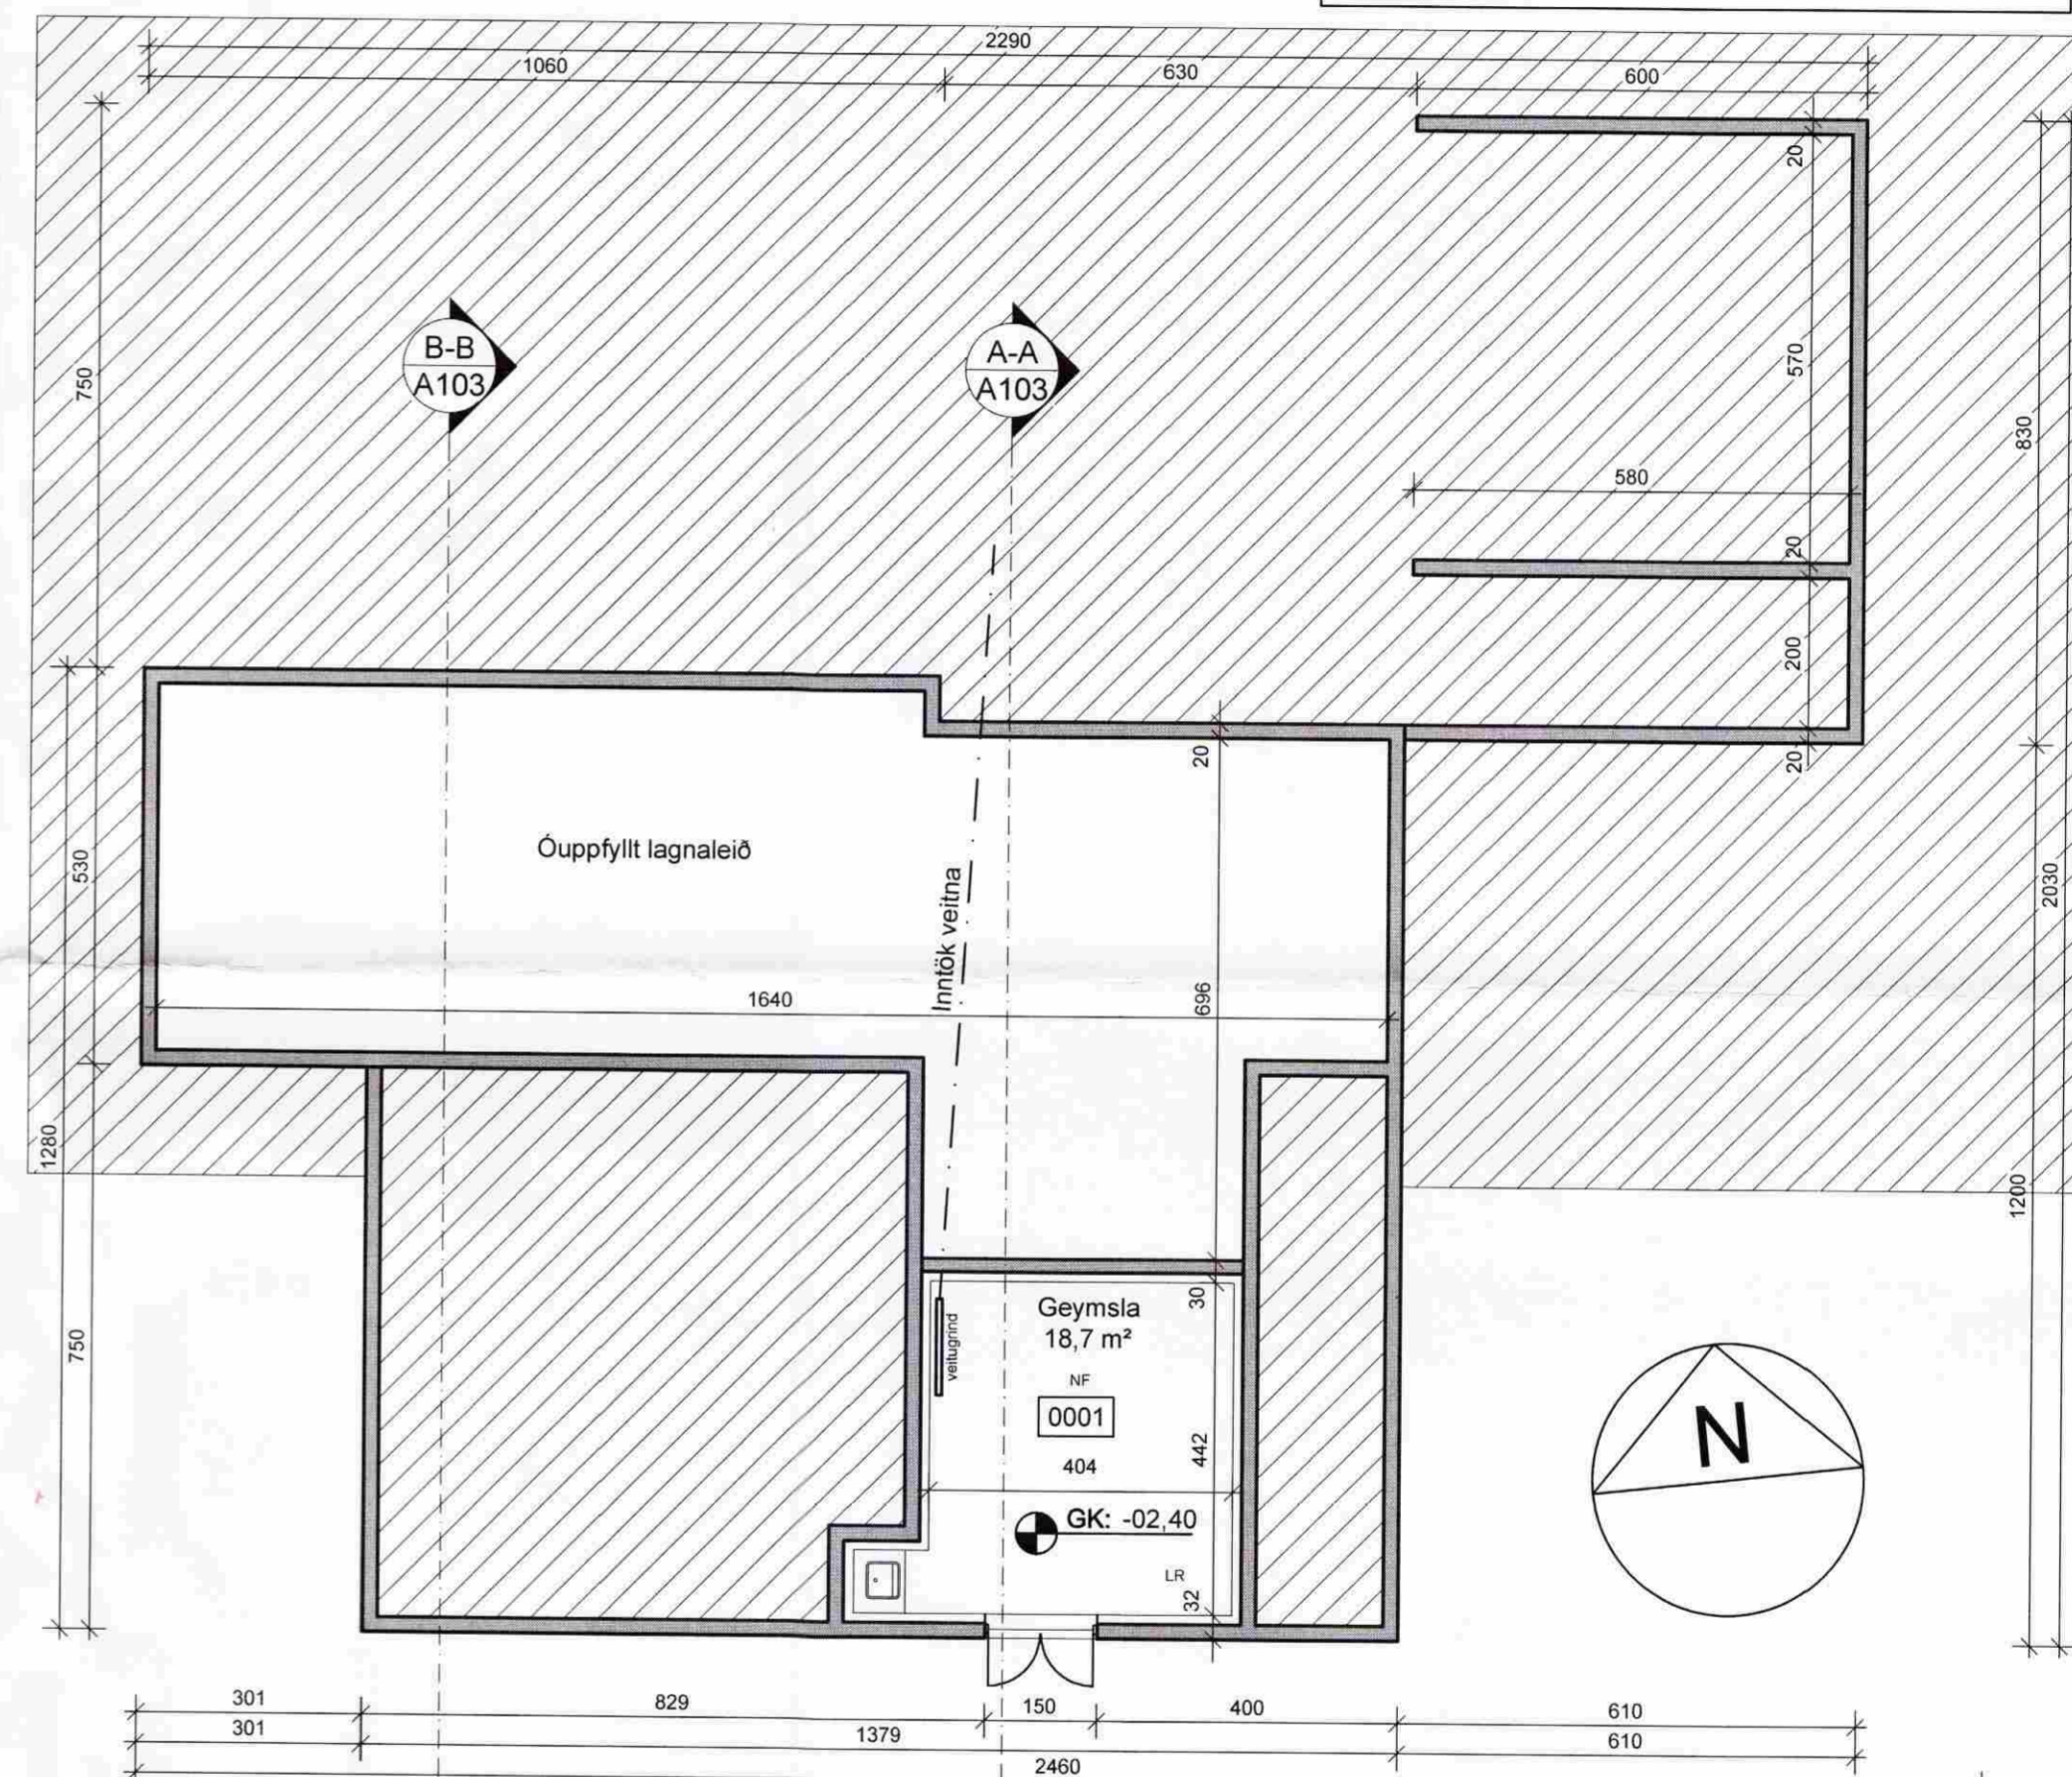

GRUNNMYND KJALLARA 1:100

HEITI VERKS:			
UNDIRHLÍÐ 10, Minna Mosfell			
GRÍMSNES OG GRAFNINGSHREPPUR			
HEITI TEIKNINGAR:			
GRUNNMYNDIR			
DAGS.: 19.09.2008	HANNAÐ: JL,KA	YFRF.: JL	TEIKNAD: BRE
VERKNR: 1363	KVARD: 1:100		
DALVEGI 18 201 KÓPAVOGI SMÍ: 534 8800 FAX: 534 8818 KT:501193-2498 alark@alark.is www.alark.is		ALARK arkitektar ehf.	
JAKOB EMIL LINDAL ARKITEKT FAI KT: 050957-3229 KRISTJAN ASGEIRSSON ARKITEKT FAI KT: 140986-4309		A102 2 of 3	