

53-160 SP

Sampykkt





15 MAI 2007

Hilmar Órnason
Byggingarfulltrúi uppsveita Árnessýslu

SAMPYKKT

12 AUG. 2009

Ólafur Þórhallsson
Byggingarfulltrúi uppsv. Árnessýslu og Flóahfr.

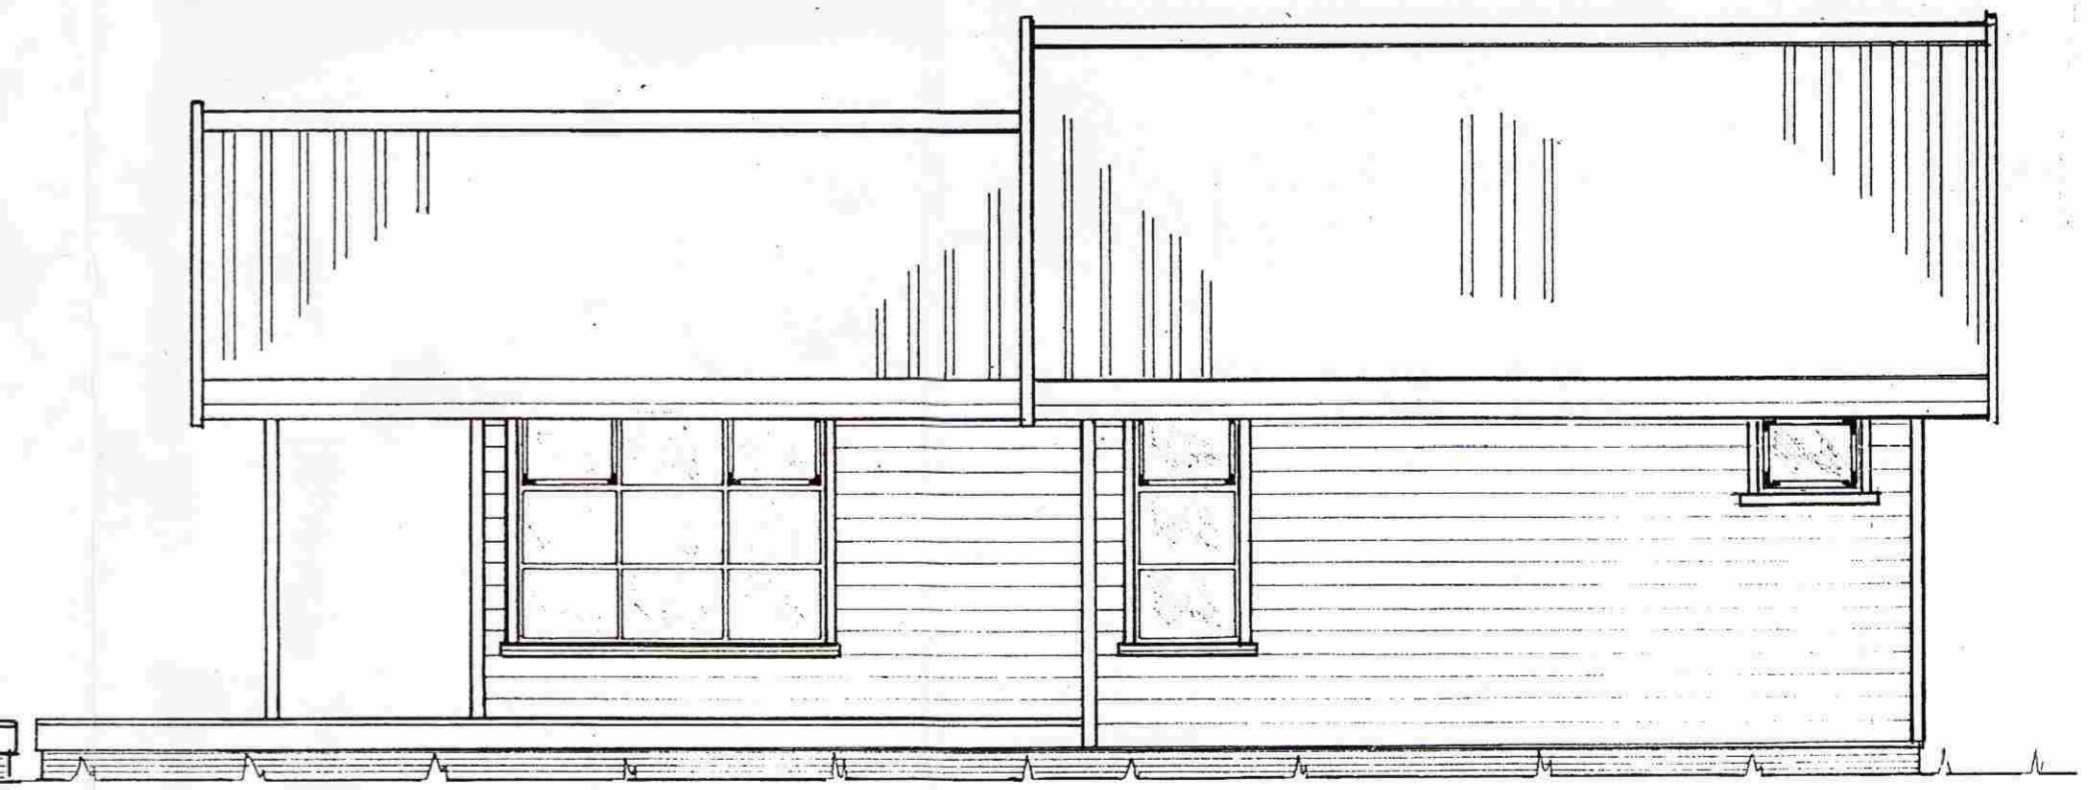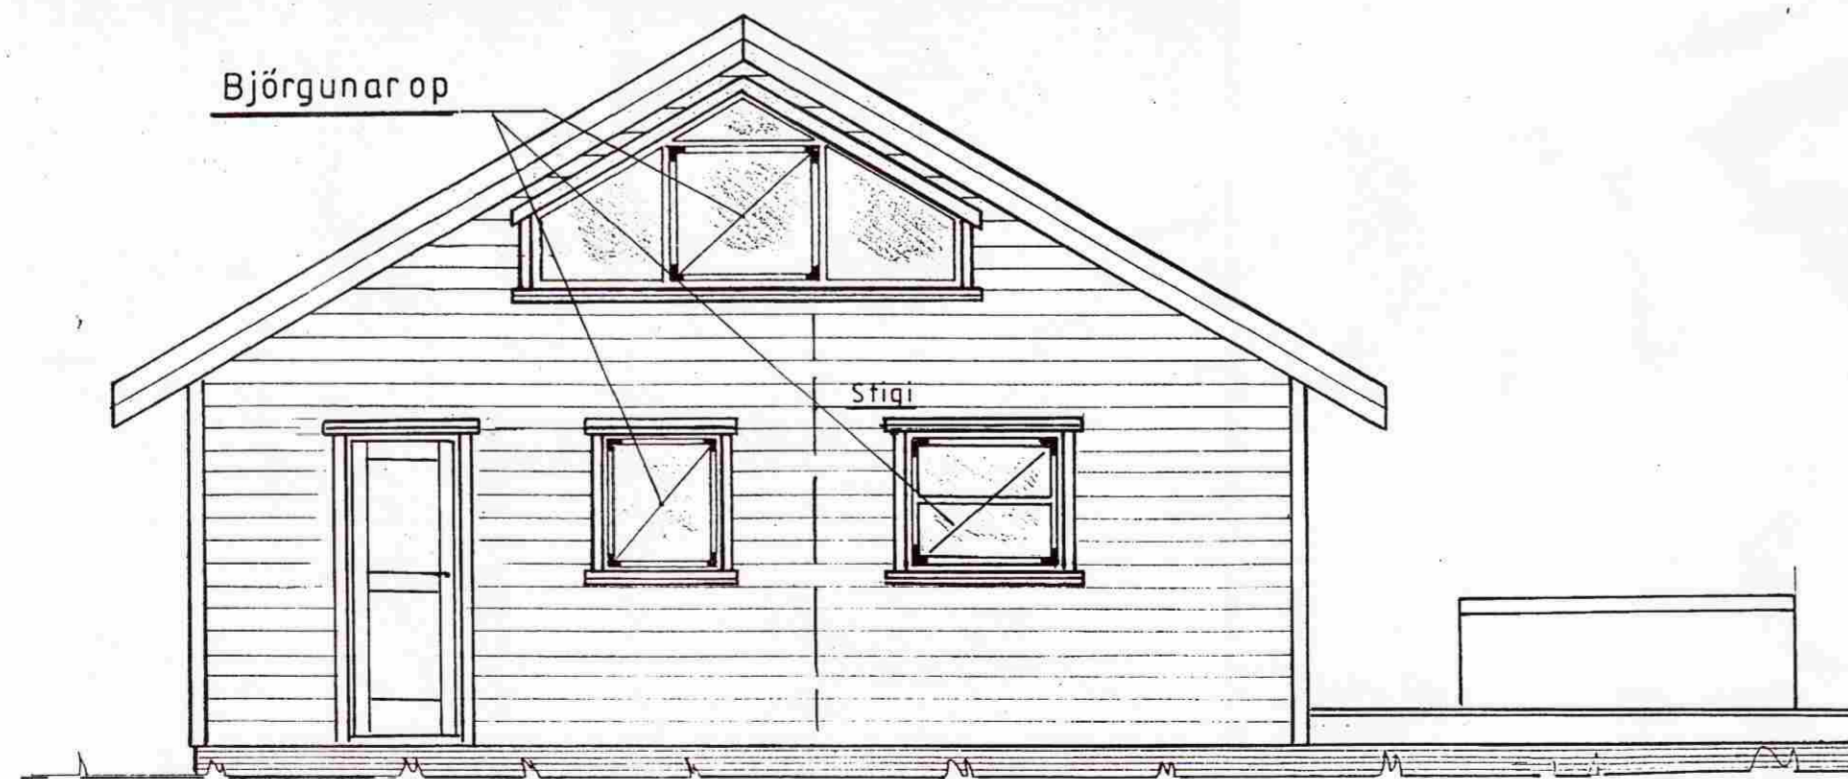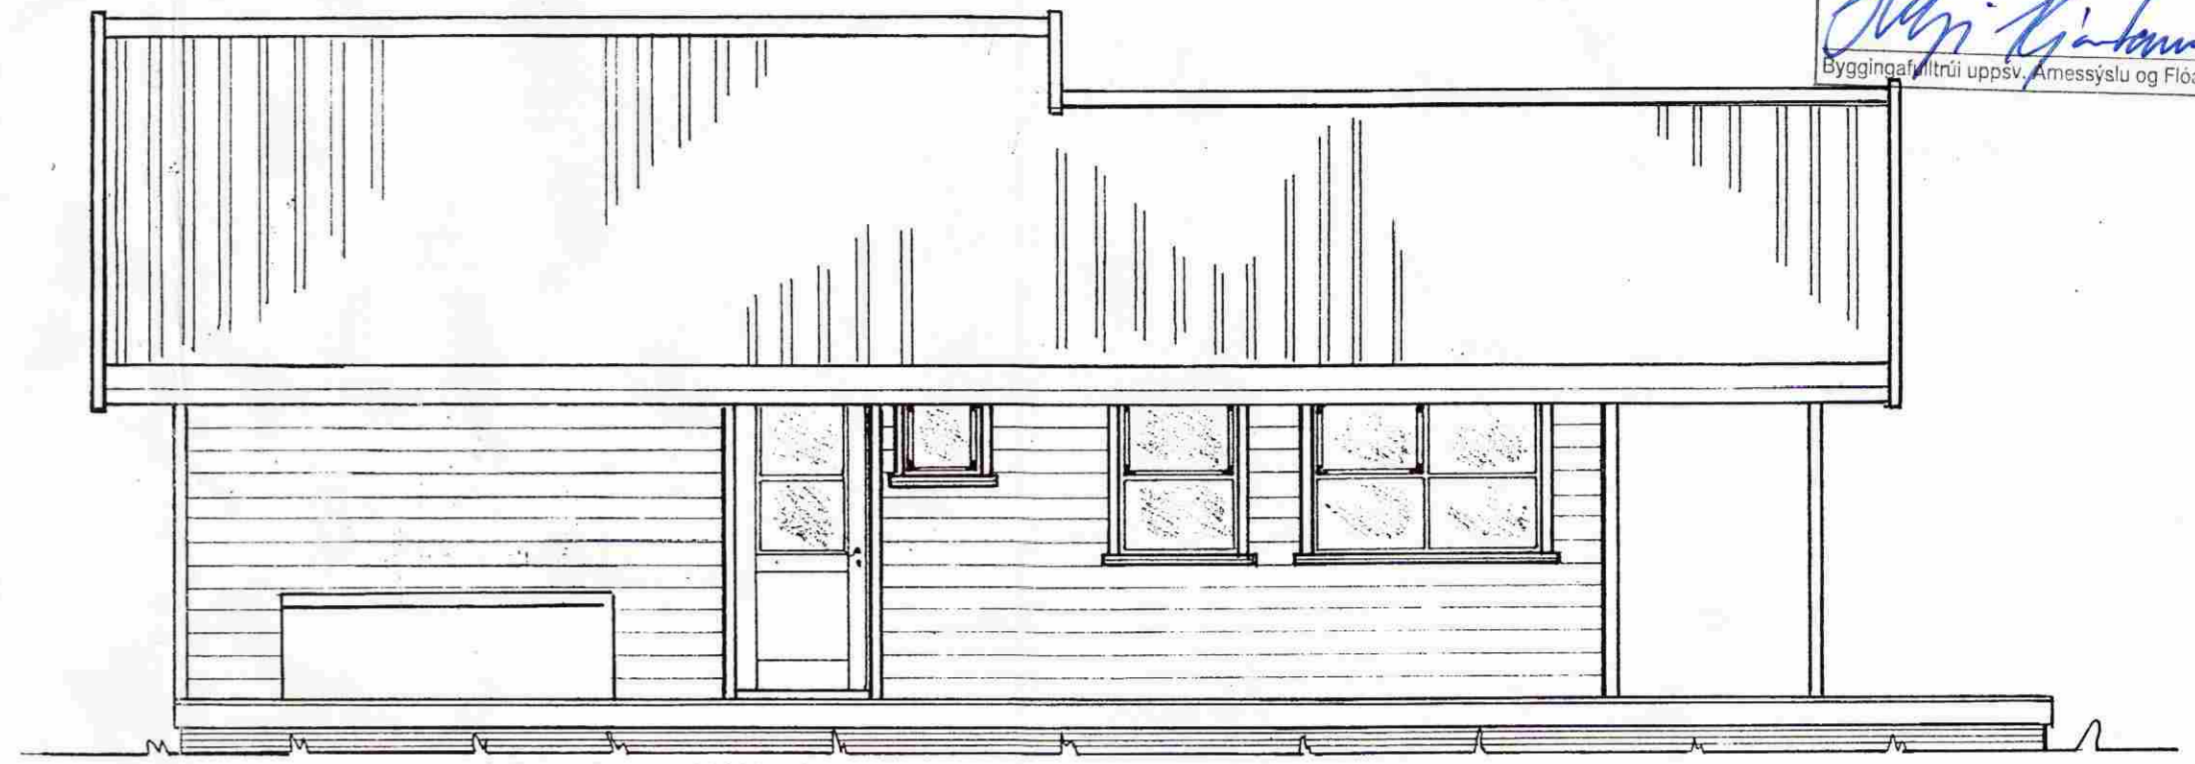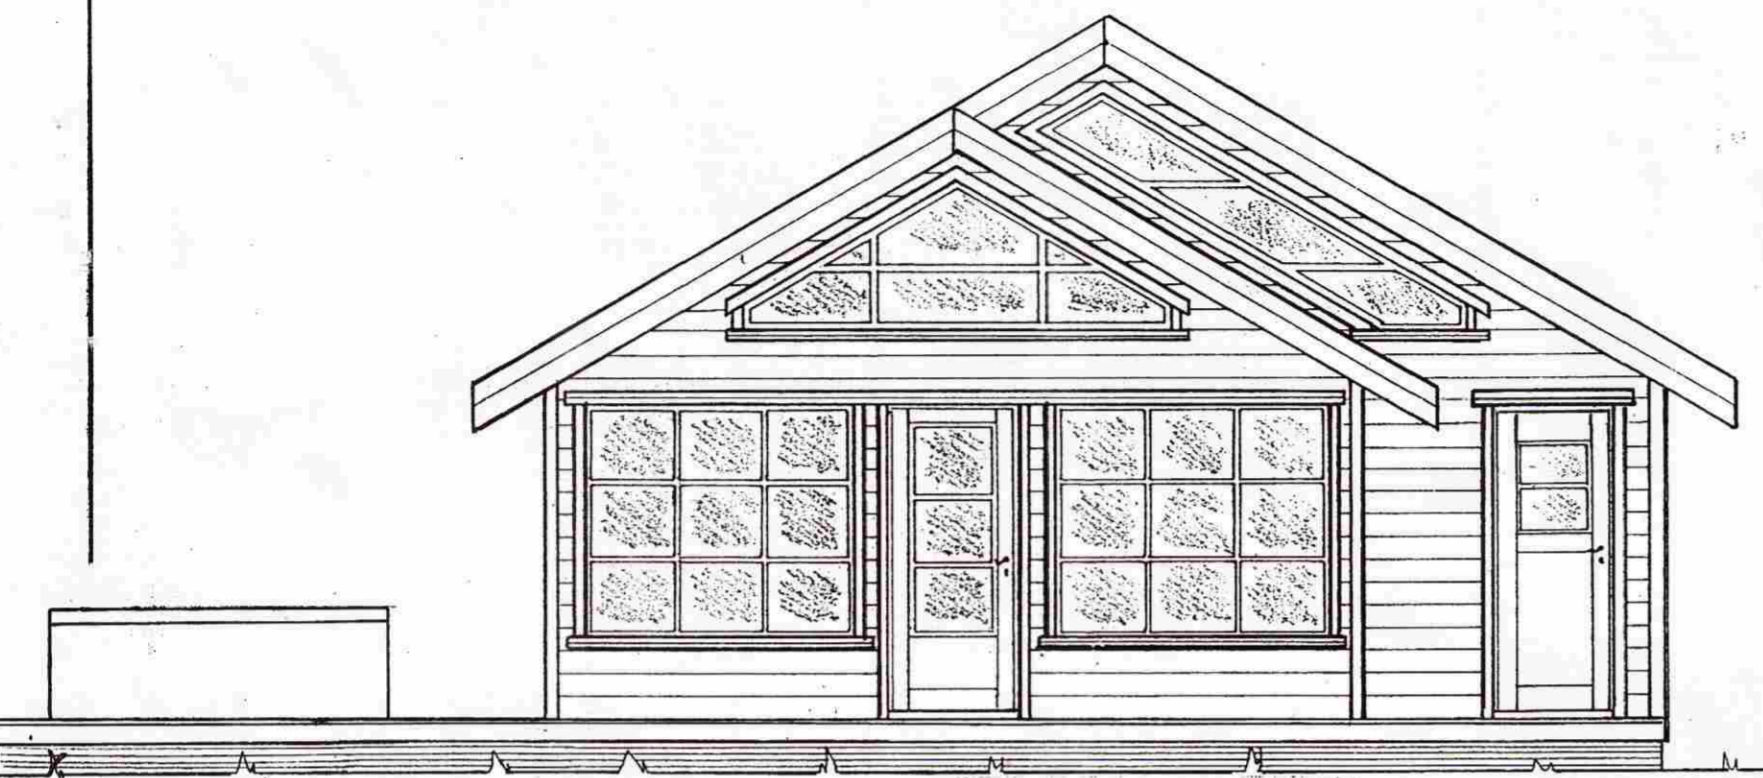

Mkv.: 1:50	Sumarhús í landi Minna-Mosfells, Grímsness og Grafnings-
Dags: maí '07	hreppi-8719, Árnss. Lóð nr.12 við Undirhlíð 7200 m ²
Nr. 57 sp.01	Eigandi: Valgeir Birgisson kt. 260761-5959
	ÚTLIT

TEIKNIVANGUR

270733-2559

201032-4829

Ólafur Þórhallsson