
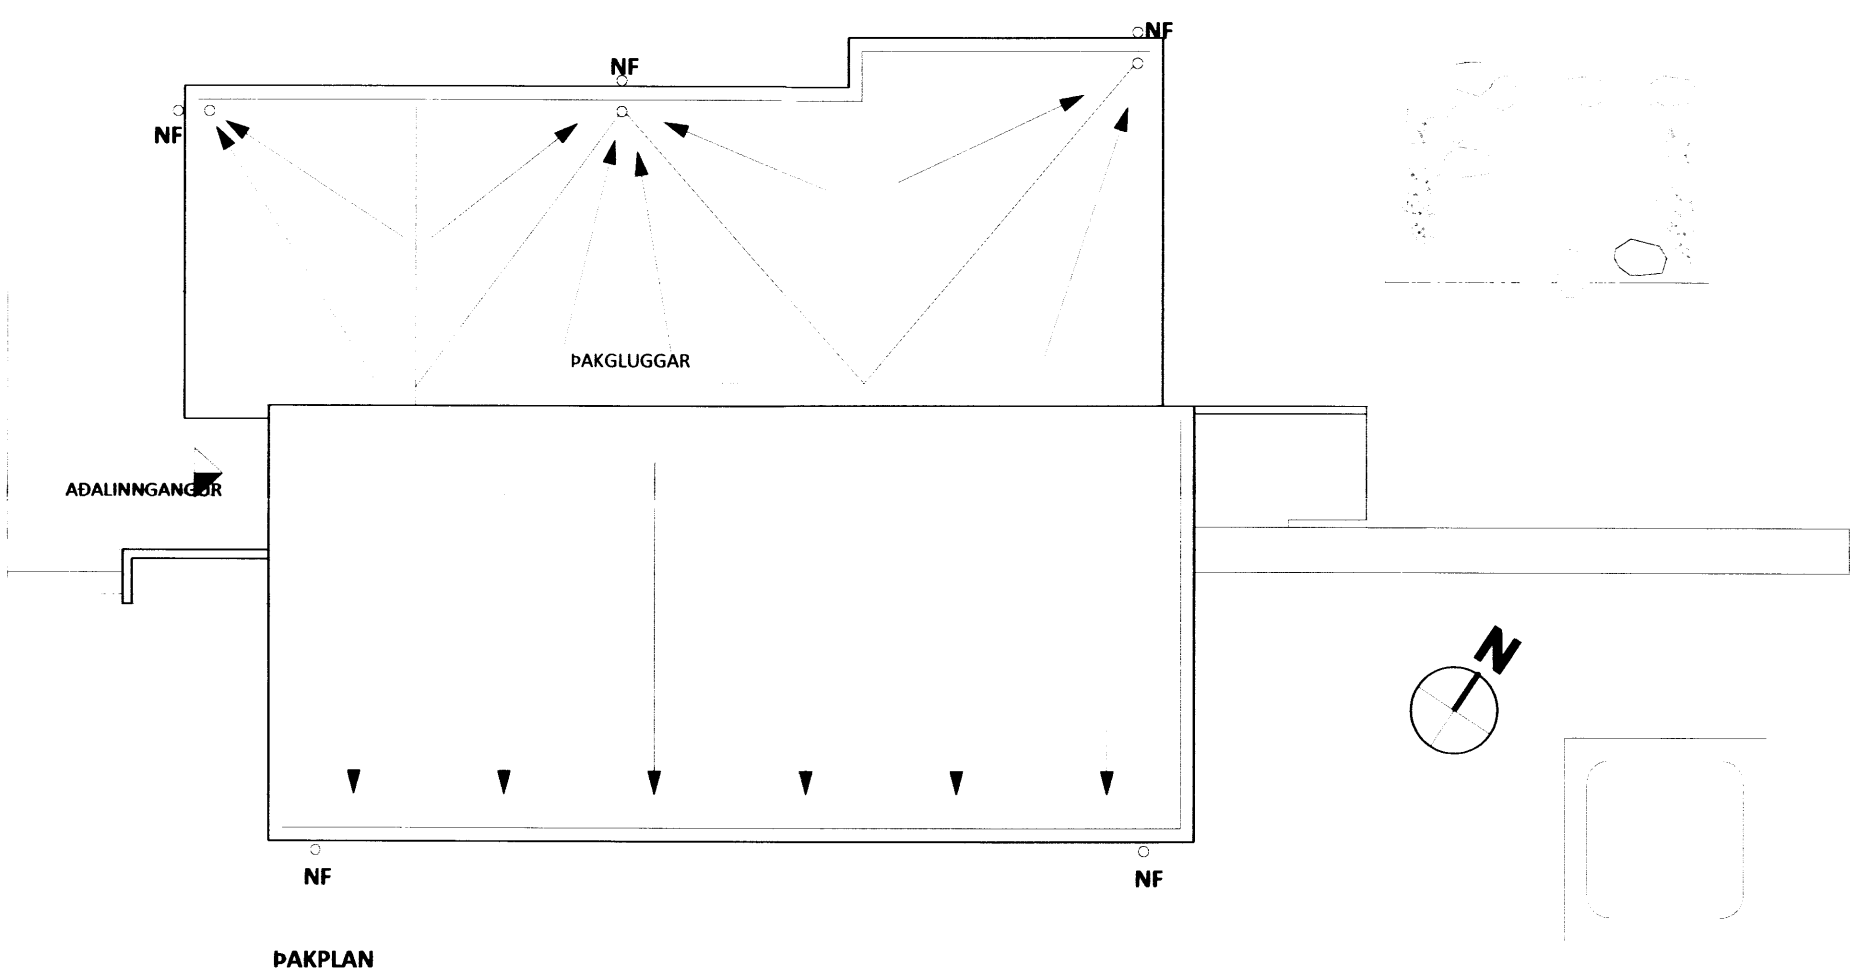





Skipulags- og byggingarfulltrúi Uppsveita bs.
Sampykkt
 27. MARS, 2014
Aunn G. Gunnarsdóttir
 Byggingarfulltrúi

STAÐSETNING HÚSS OG ROTPRÓAR Í HNITUM

1. X=420937034.3459 Y= 403530528.8877
2. X=420947535.3616 Y=403538220.8210
3. X=420943495.8178 Y=403522737.4277
4. X=420953774.2953 Y=403529493.3807
5. X=420928441.8887 Y=403503755.9249

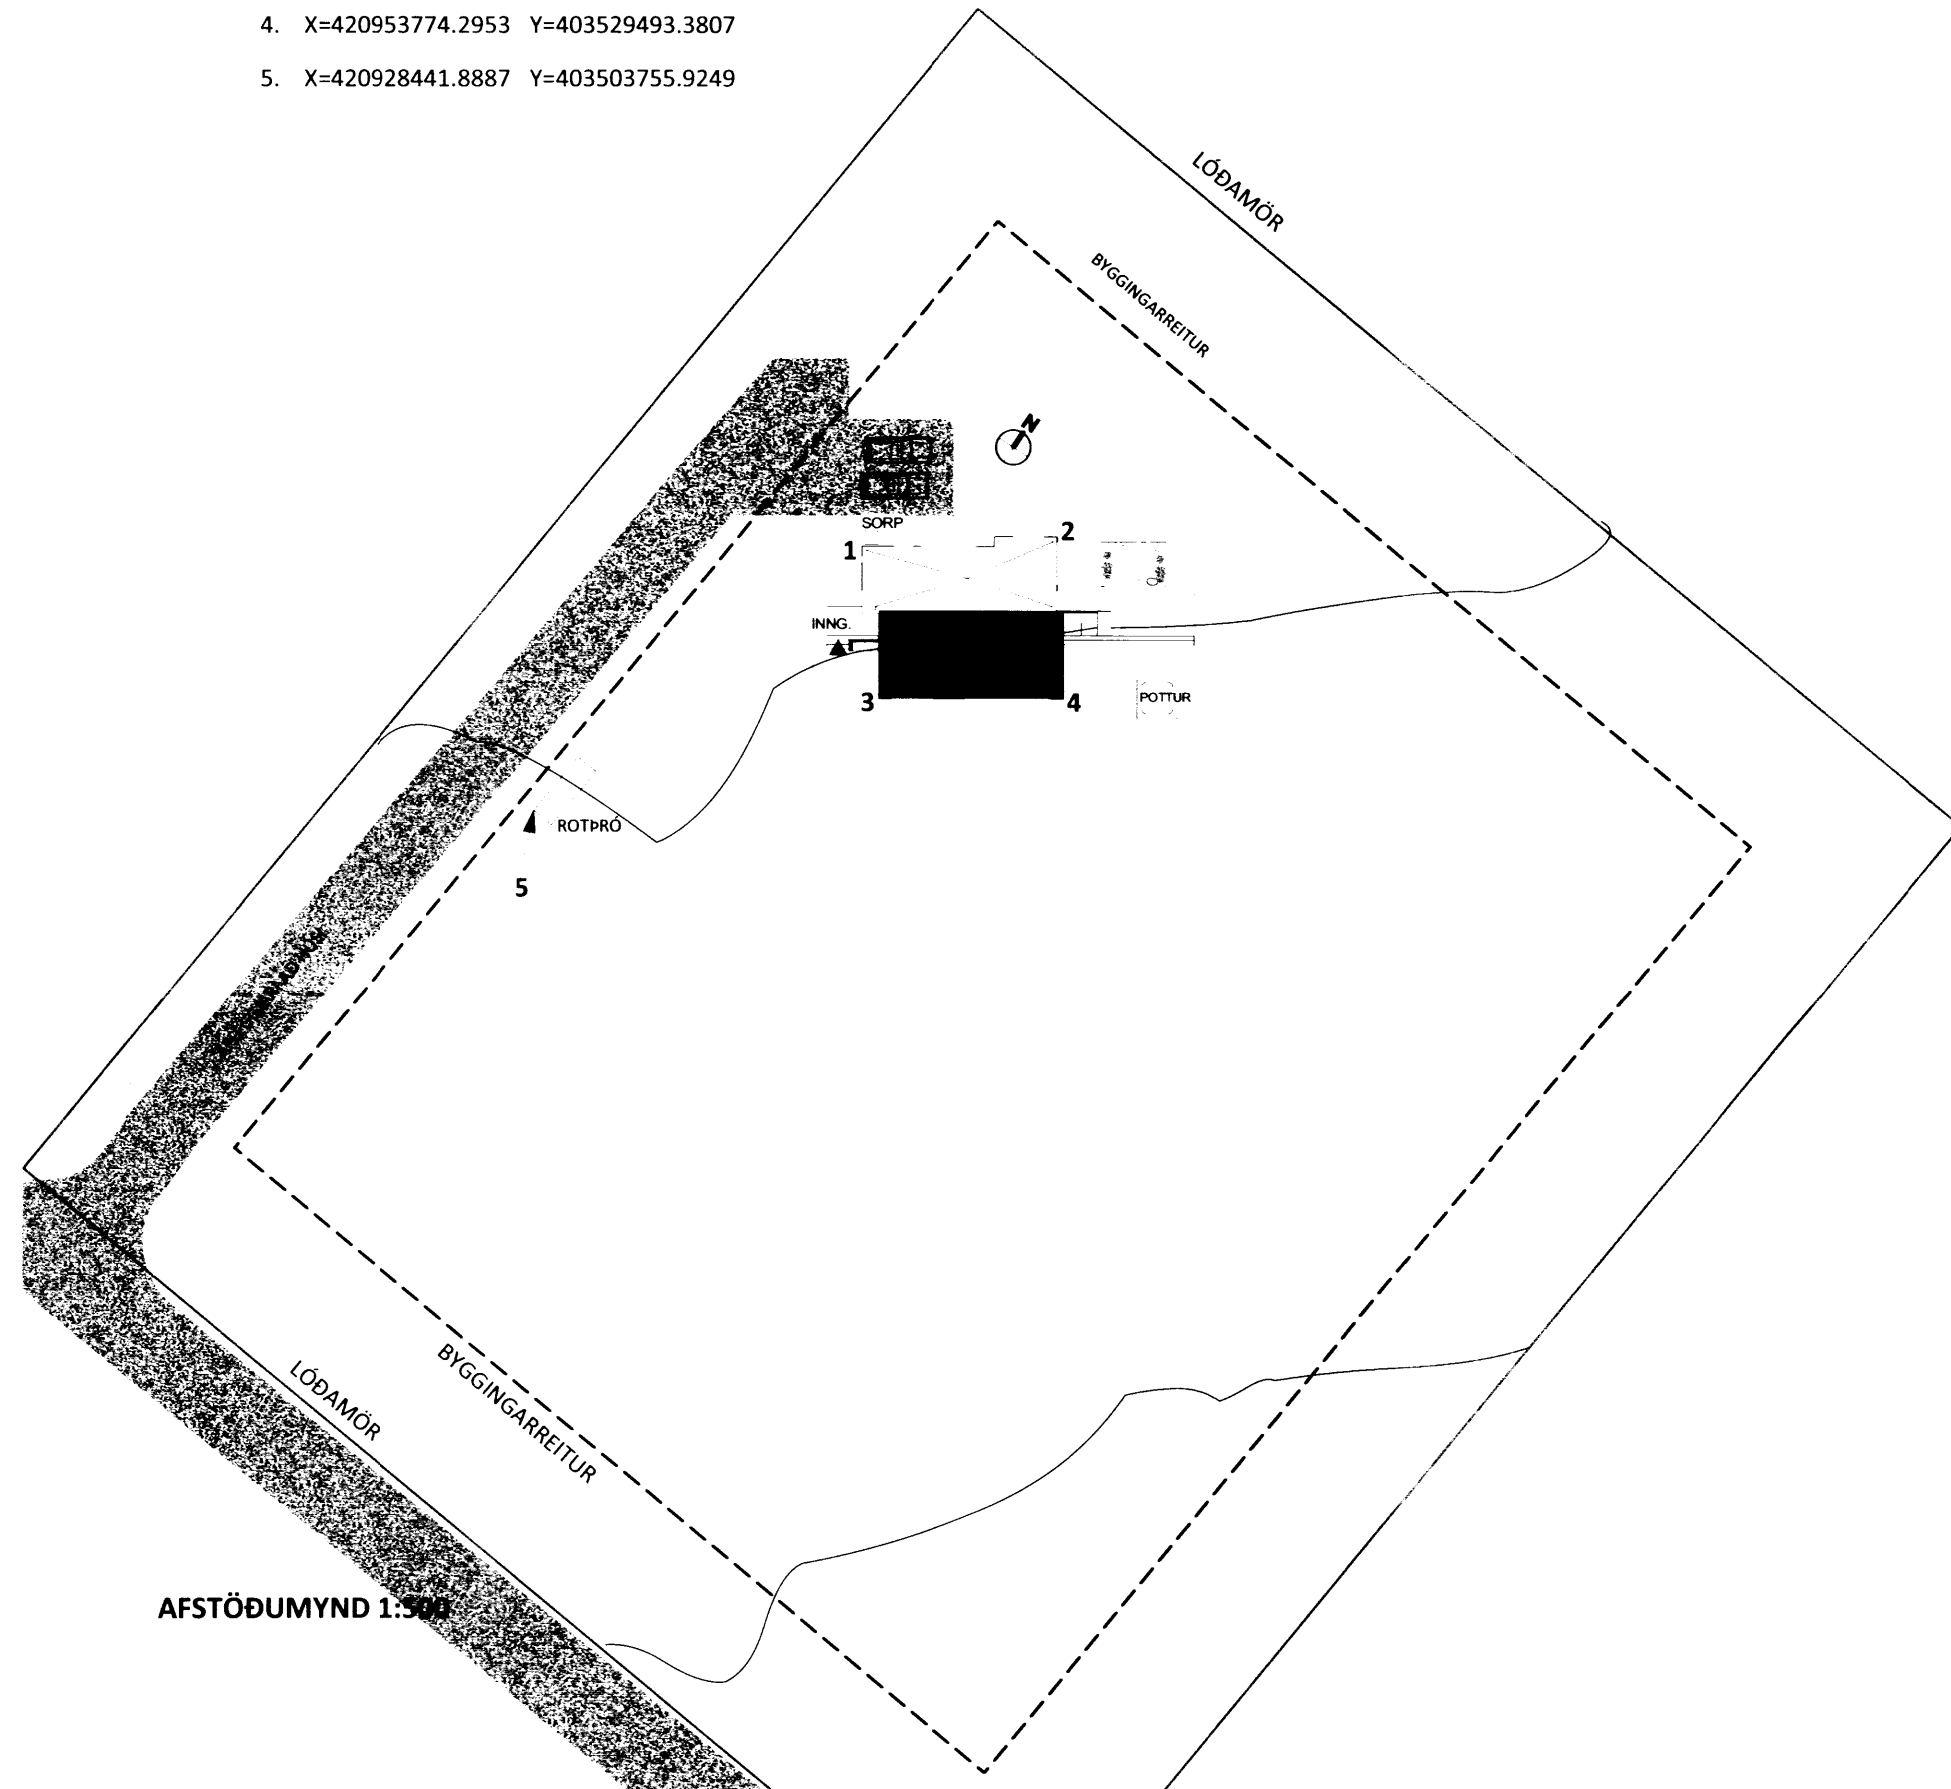

AFSTÖÐUMYND 1:500

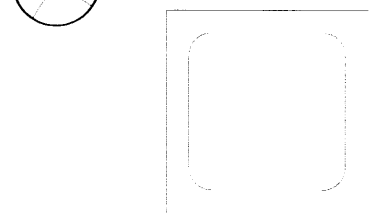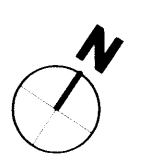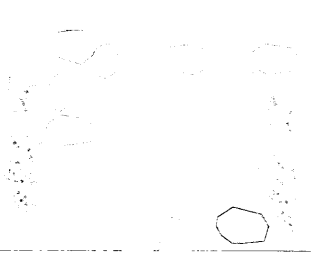

ADALTEIKNINGAR
HEILSÁRSHÚS Í LANDI MINNA MOSFELLS

ÞAKPLAN	KVARDI	1:100/1:500
OG AFSTÖÐUMYNDIR	DAGS:	12.03.14
	TEIKN:	IH

TEIKN NR: A 101

