




Skipulags- og byggingarfulltrúi Uppsvelta bs.  
**Sampykkt**  
 27 MARS 2014  
*Alvin Guðmundsson*  
 Byggingarfulltrúi

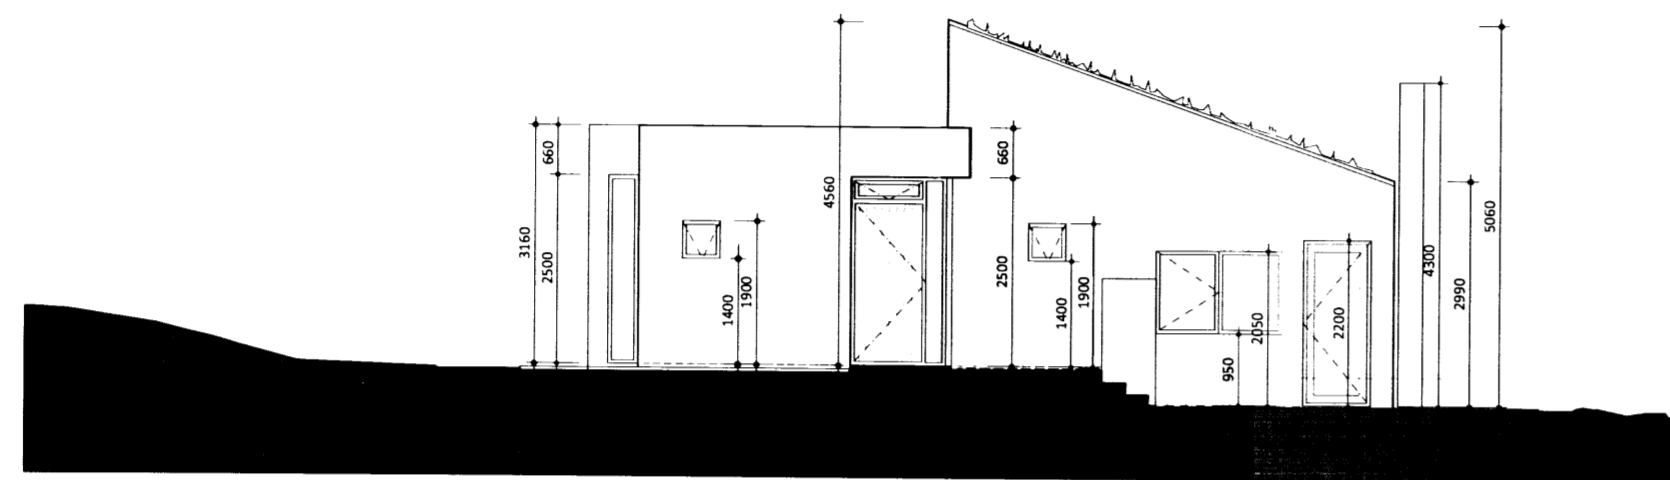


SUÐVESTURHLÍÐ

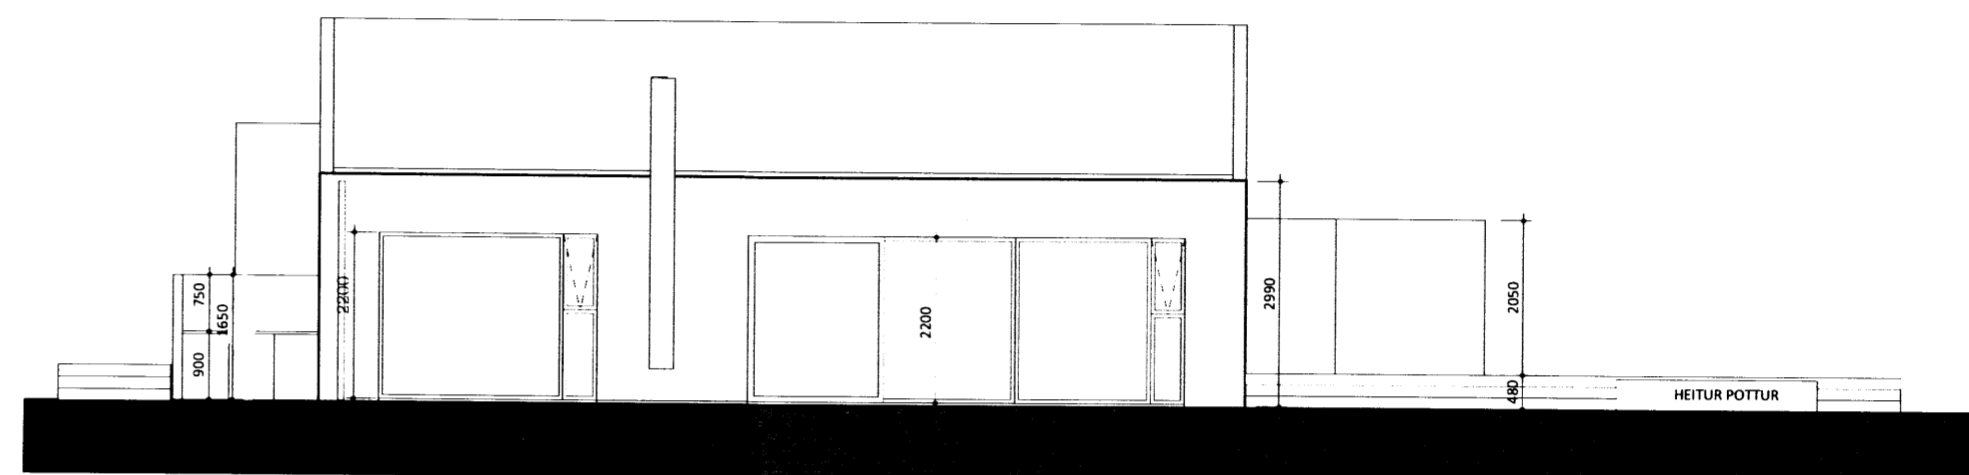

SUÐAUSTURHLÍÐ

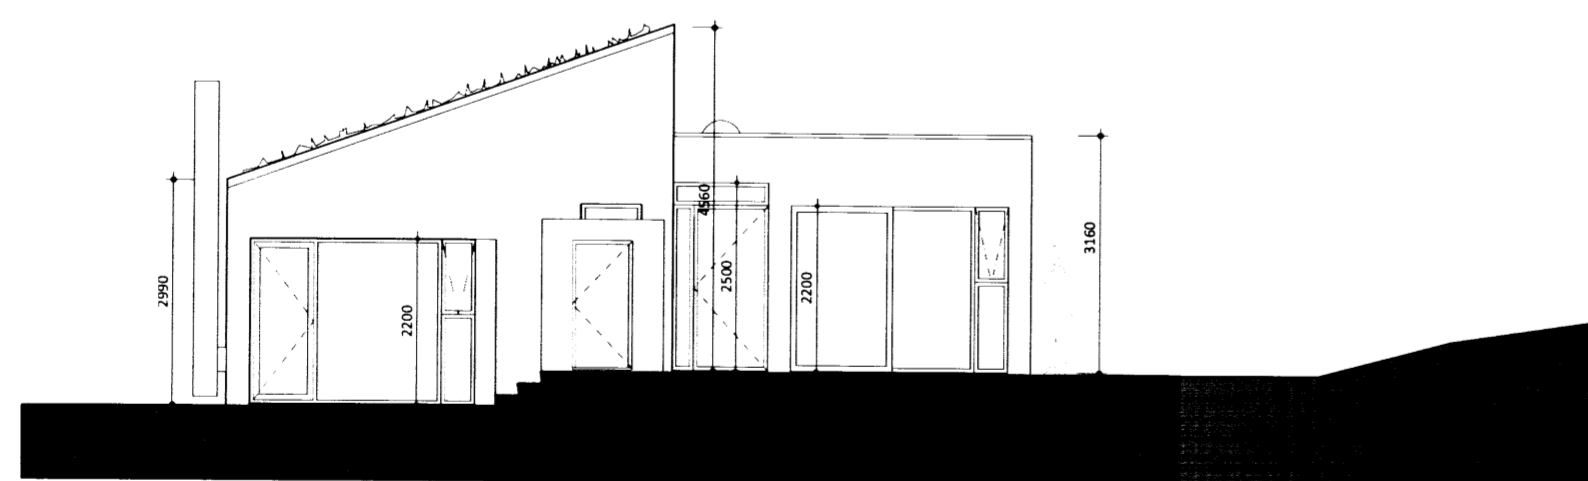

NORÐAUSTUR

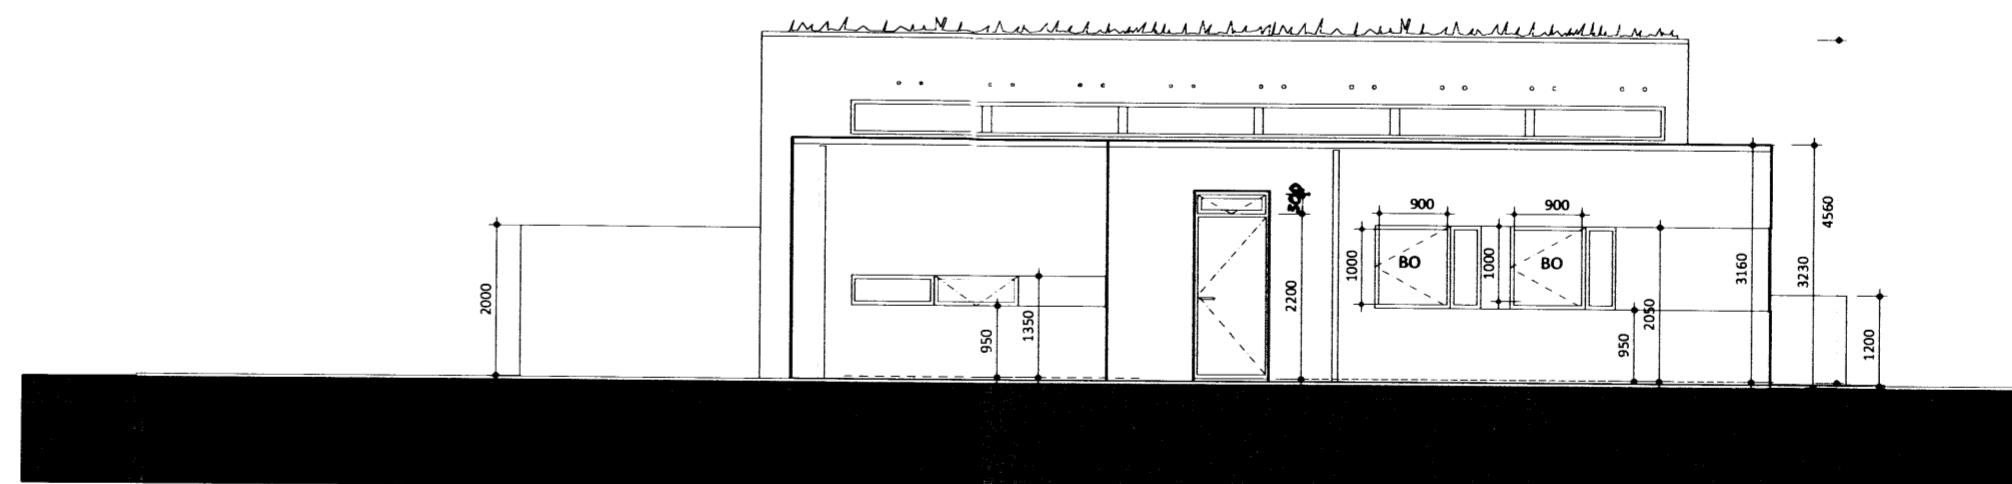

NORÐVESTUR

**ADALTEIKNINGAR**

**HEILSÁRSHÚS Í LANDI MINNA MOSFELLS**

UTLIT	KVARDI	100
	DAGS	12.03.14
	TEIKN	IH
	TEIKN NR	A 102

**arkitika**  
arkitektastofa

INGUNN HELGA HAFSTAD ARKITEKT FAÍ KT: 020861-7469  
 ingunn@arkitika.is S. 825 3901

*Ingunn Hafstað*