




Skipulags- og byggingarfulltrúi Uppsveita bs.
Samþykkt
 27 MARS 2014
Arun Gudrun
 Byggingarfulltrúi

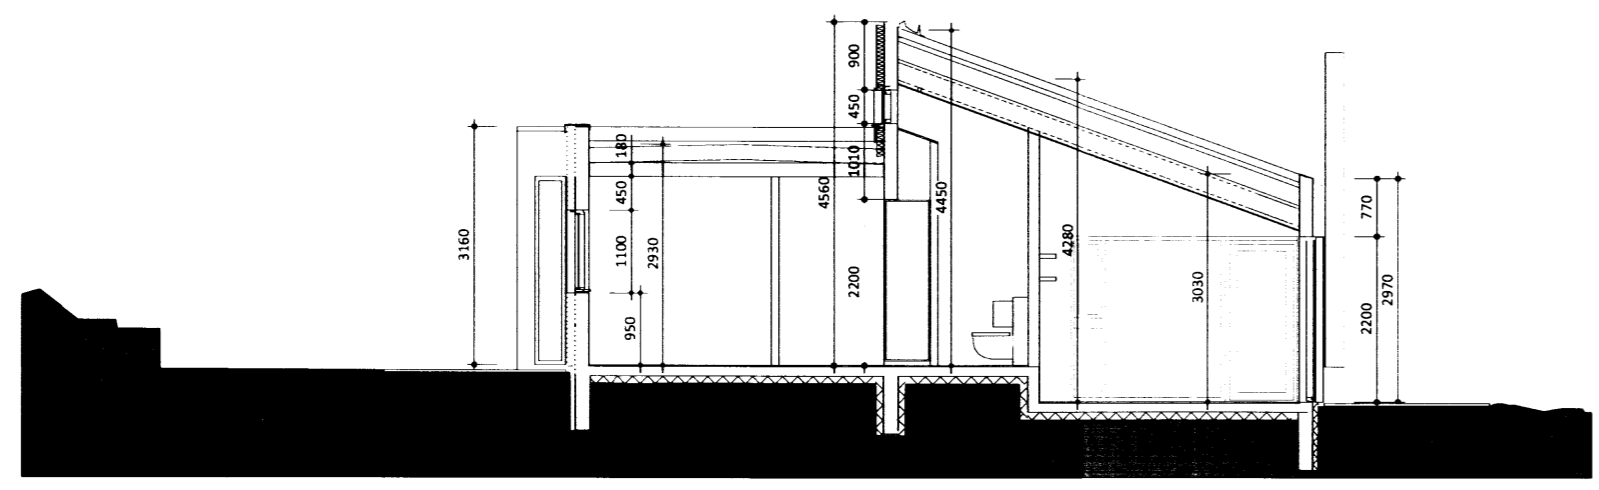

SNEIDING A-A

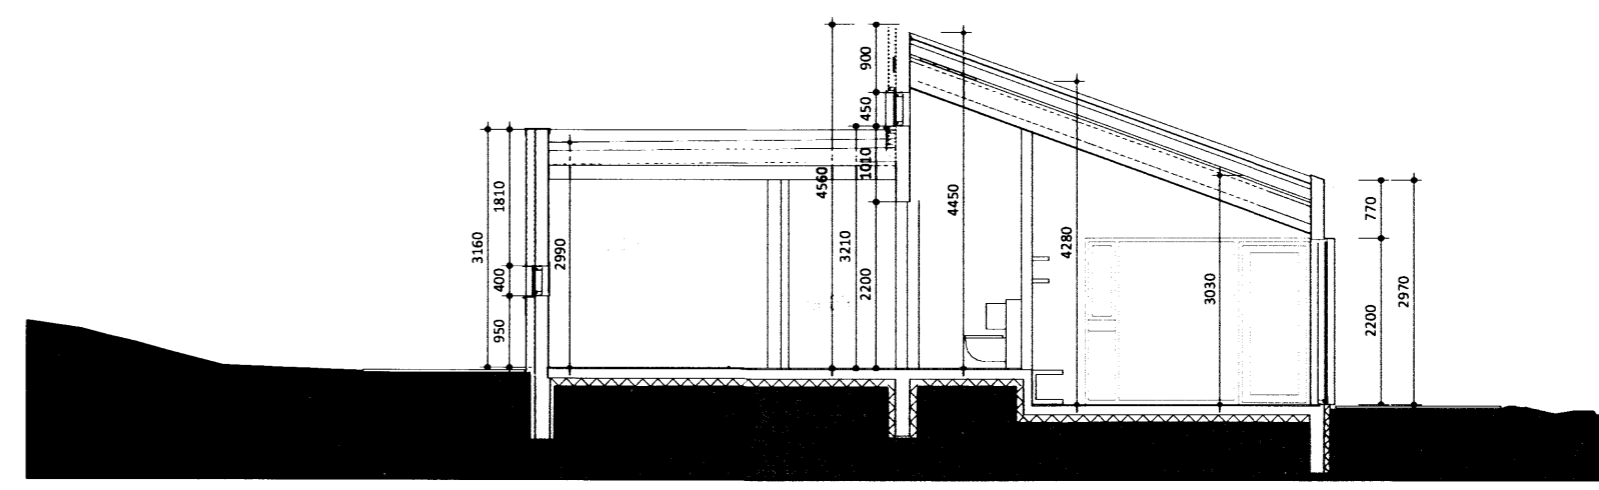

SNEIDING B-B

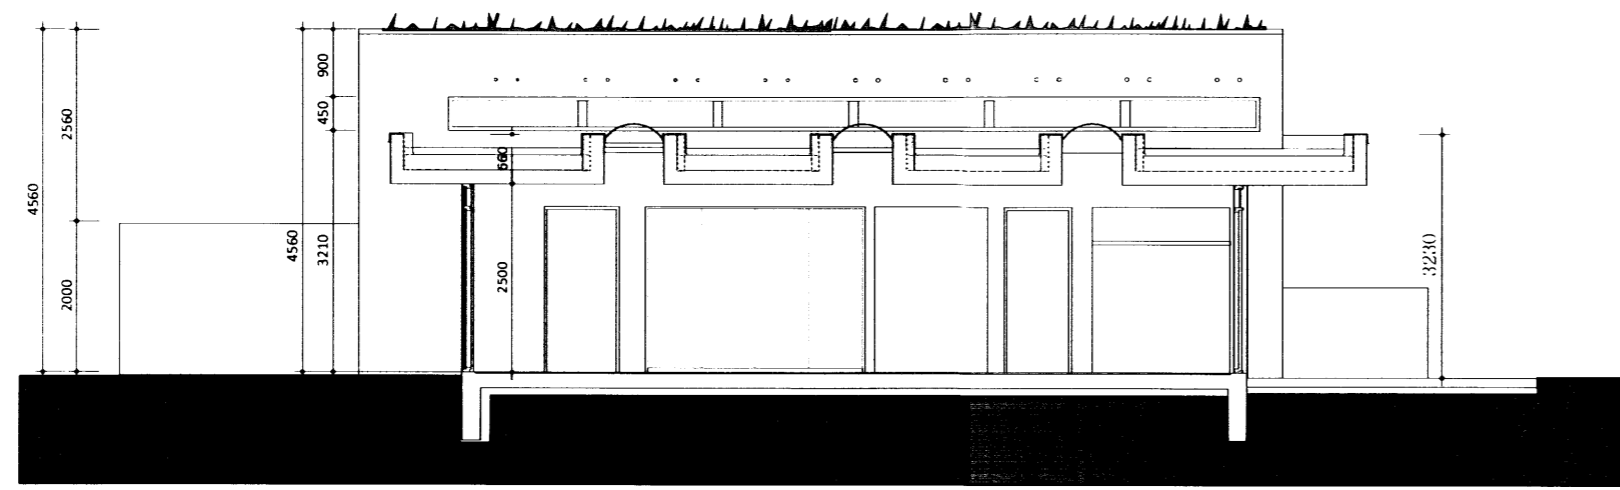

SNID C - C

ADALTEIKNINGAR

HEILSÁRSHÚS Í LANDI MINNA MOSFELLS

SNEIDINGAR	SKALDI	100
	DAGS:	12.03.14
	TEIKN:	IH
	TEIKN NR:	A 103

arktika
arkitektastofa

INGUNN HELGA HAFSTAD ARKITEKT FAÍ KT: 020861-7469
 ingunn@arktika.is S: 825 3901
Ingunn Hafstad