



Skipulags- og byggingarfulltrúi Uppsveita bs.  
**Yfirfarið**  
 25 SEPT. 2014  
*Þórunn Þórunn*  
 Byggingarfulltrúi

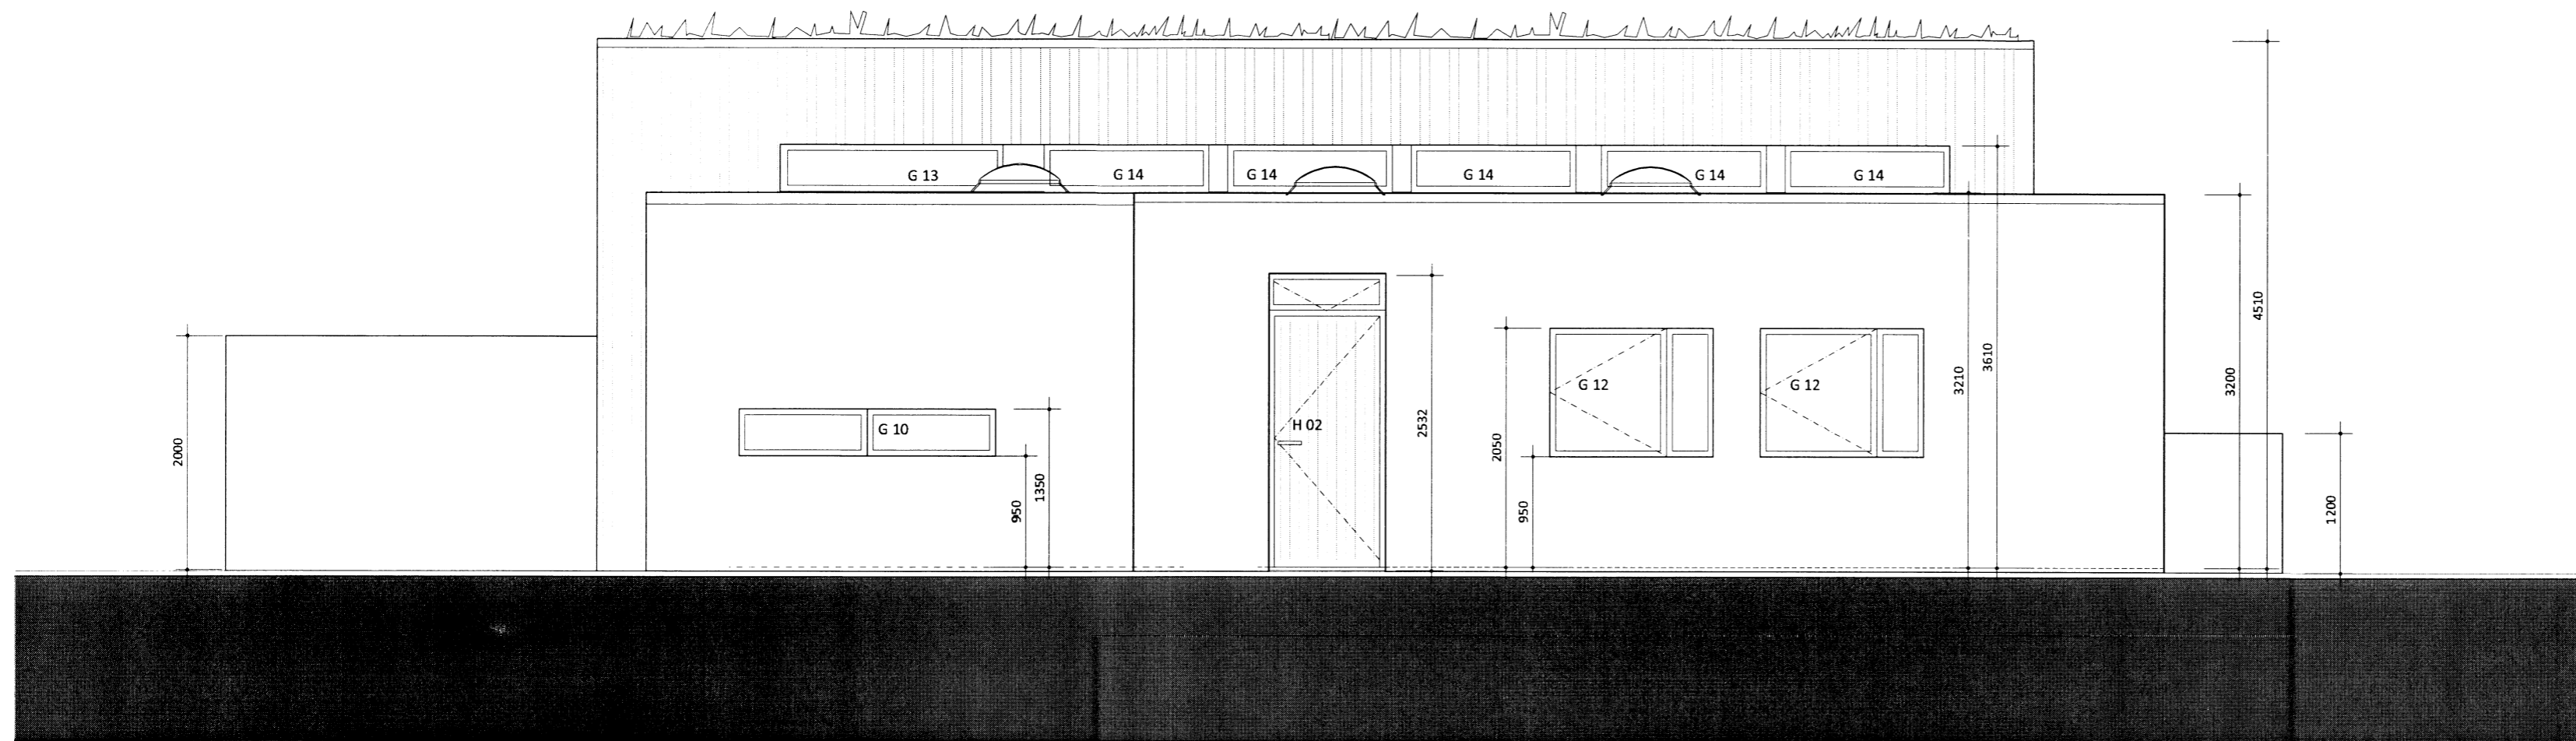

NORÐVESTUR

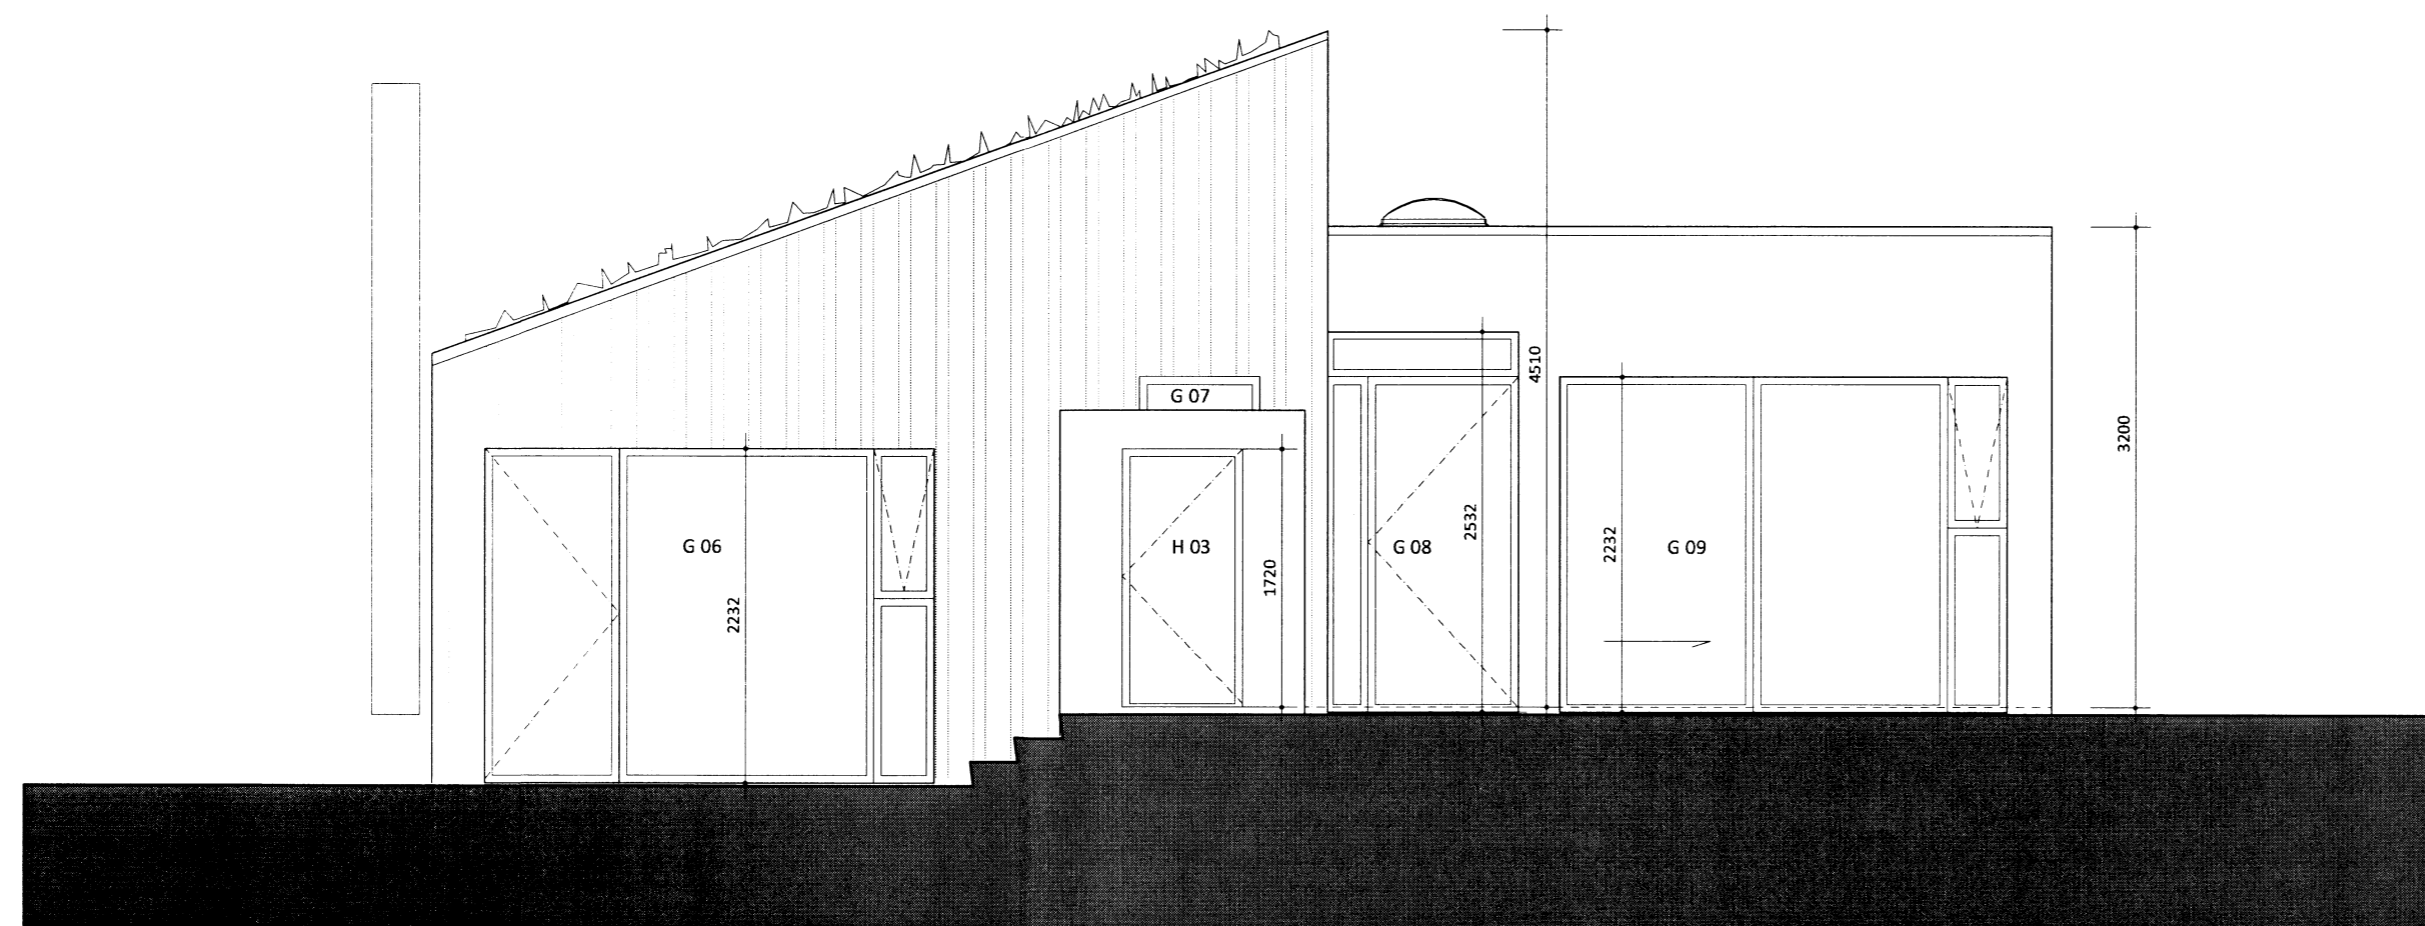

NORÐAUSTUR

B: \_\_\_\_\_  
 A: \_\_\_\_\_ 14.08.14  
 BREYTINGAR: \_\_\_\_\_ DAGS: \_\_\_\_\_

**VERKTEIKNINGAR**

HEILSÁRSHÚS Í LANDI MINNA MOSFELLS  
 UNDIRHLÍÐ 24

ÚTLIT \_\_\_\_\_ KVARÐI 1:50  
 D A G S: 24.03.14  
 TEIKN: IH  
 TEIKN NR: A 203

**arktika**  
 arkitektastofa

INGUNN HELGA HAFSTAD ARKITEKT FAÍ KT: 020861-7469  
 ingunn@arktika.is S: 825 3901