




SS5

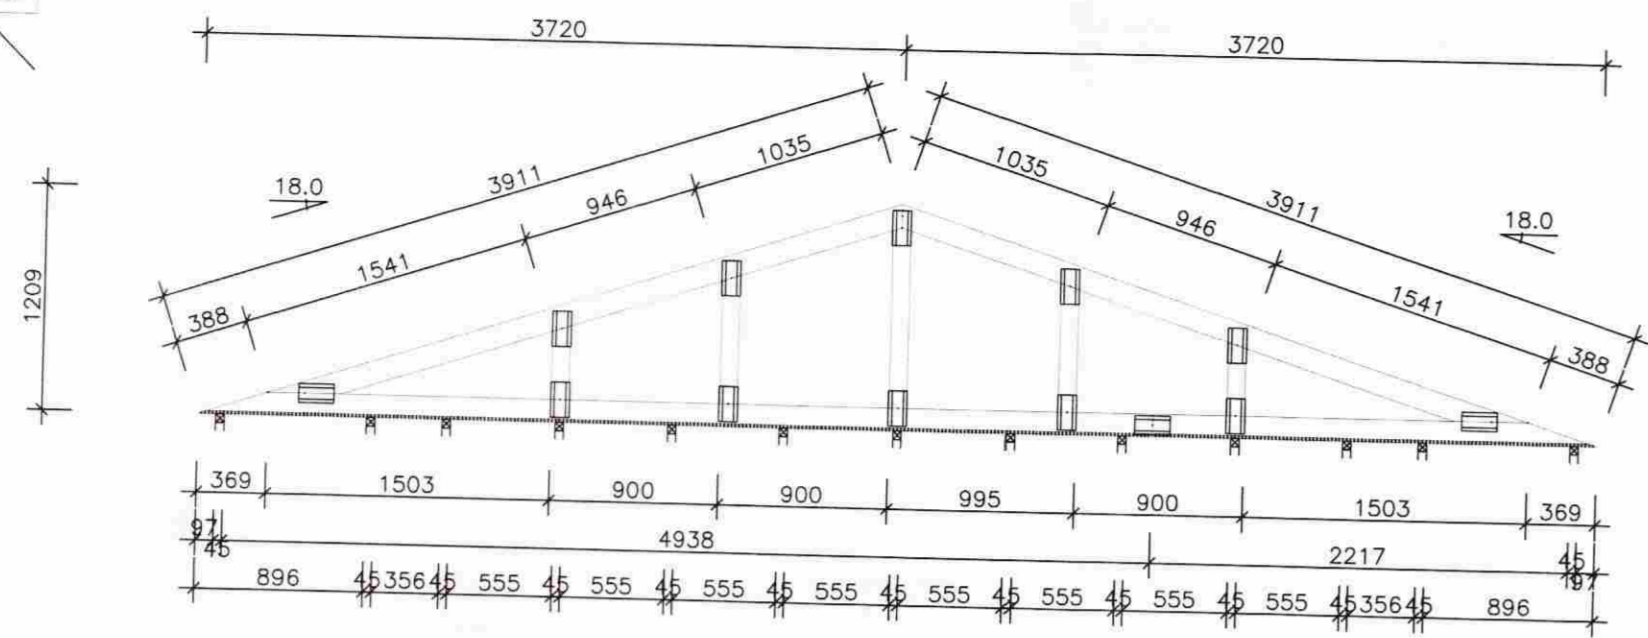


VEg2

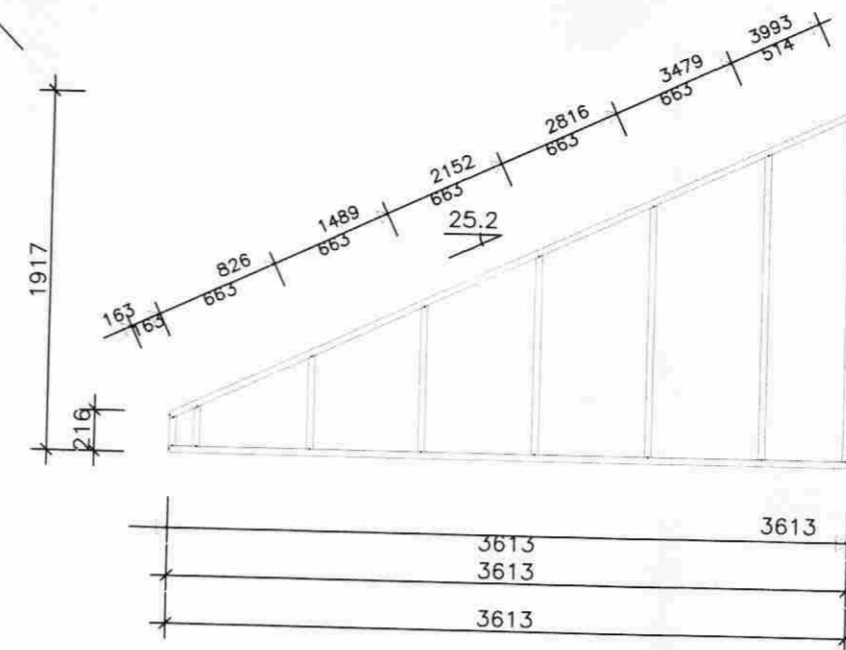


SS6

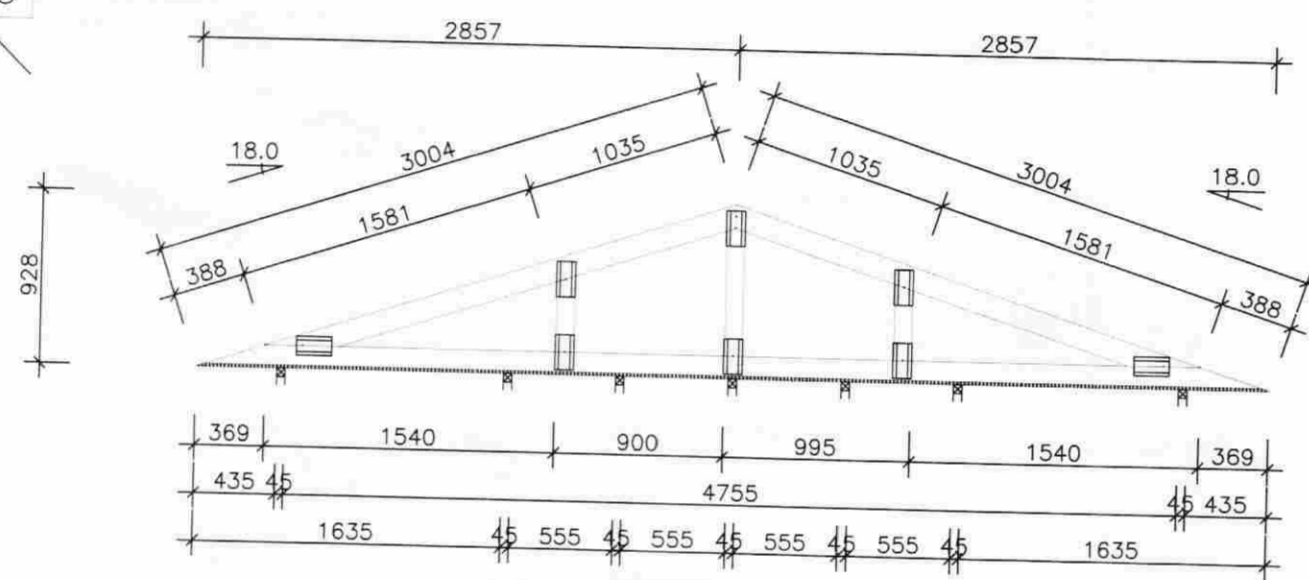

VEg3

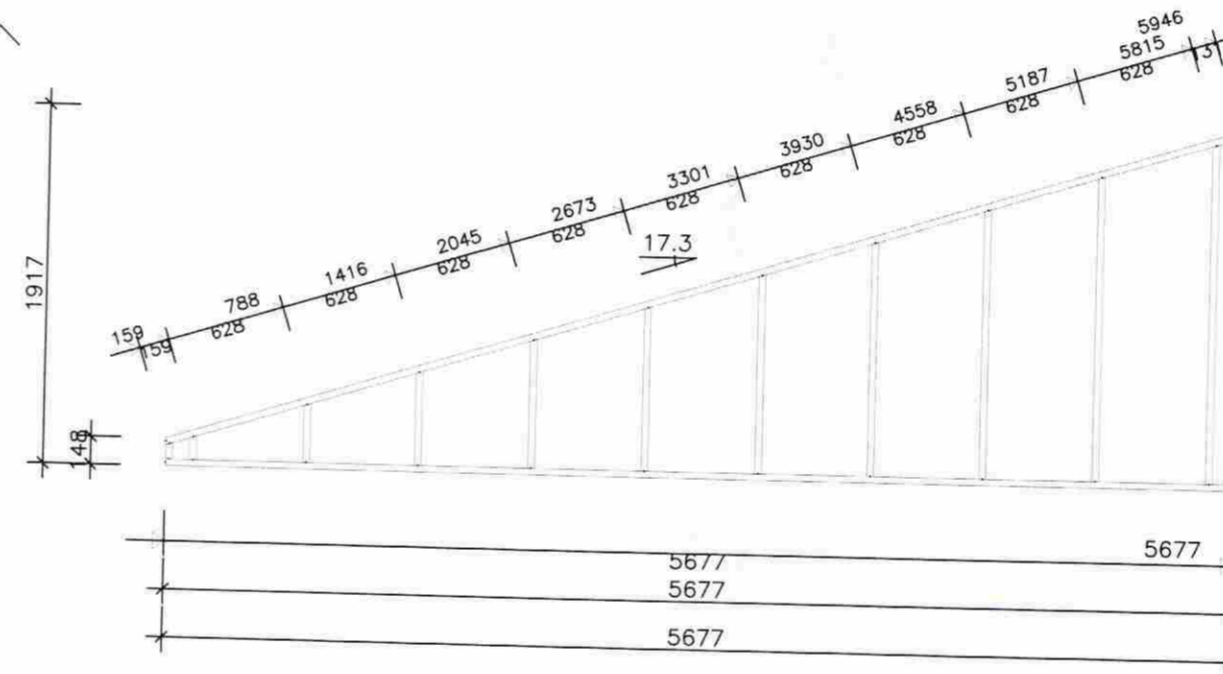

VEg1

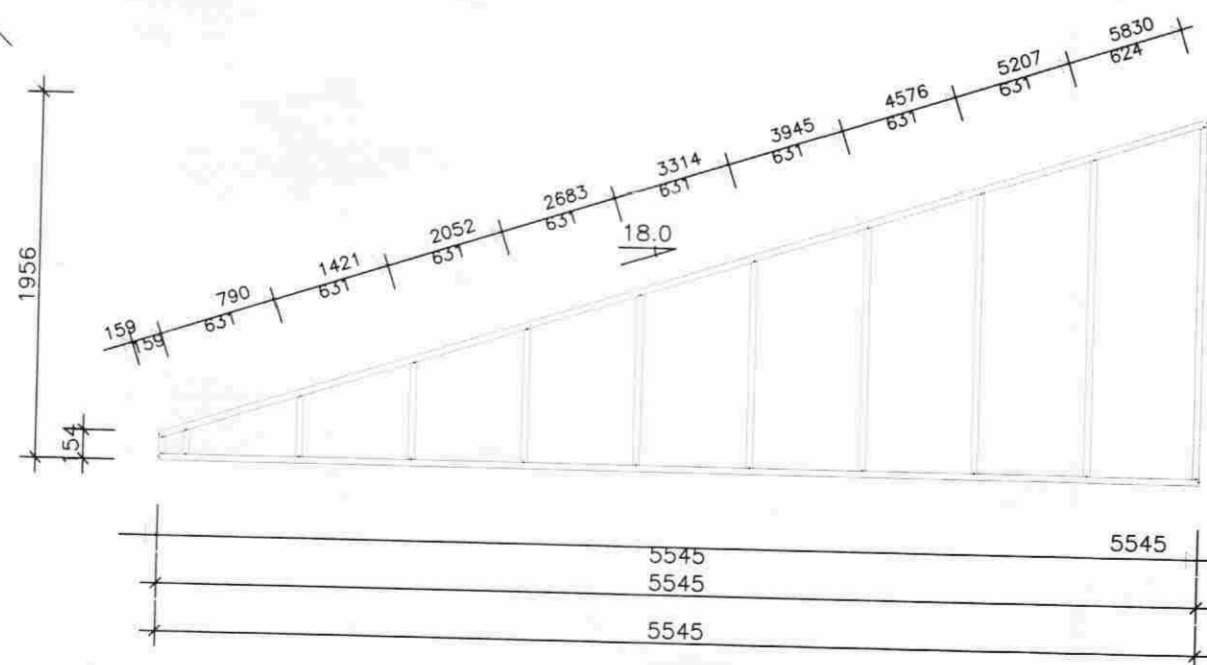

MÓTTEKIÐ
17 NOV. 2008
Byggingafulltrúi uppsv. Árnæssýslu og Flóahfr.

ALMENNT ERU HÖFUÐ- OG FÓTVÍDIR
48x148 NEMA ANNAD SÉ TEKID FRAM.
STANGIR 48x98

STÓLASPERRUR:
HÖFUÐ- OG FÓTVÍDIR 48x123
STANGIR 48x98

VERKFRÆÐISSTOFA ÁRÞORGAR ehf
AUSTURVEGI 69 800 SELFOSSI
SÍMI 480 4900 FAX 480 4901
www.verkarborg.is verkarborg@verkarborg.is

SGHUS
AUSTURVEGI 69 800 SELFOSSI
SÍMI 482 3850 FAX 482 3851
NETFANG sghus@sghus.is
VEFFANG www.sghus.is

BERGMÁL, SÓLHEIMAR

BURDARVIRKI: MKV:
SPERRUR OG STAFNAR MKV: 1:40

HANNAÐ: T. ELLERT TÓMASSON TEKNAÐ: T. ELLERT TÓMASSON
VERKNÚMÉR: 6164 SKRÁRNAMN: 6164_sp.dwg
DAGSETNING: 05.07.2007 SAMÞYKKT: *[Signature]* TEKNING NÚMÉR: 216