



BYGGINGAFULLTRÚ  
Samp. 7/11/90  
STAFVINDSCHREPPS


*Hilmar Jónsson*

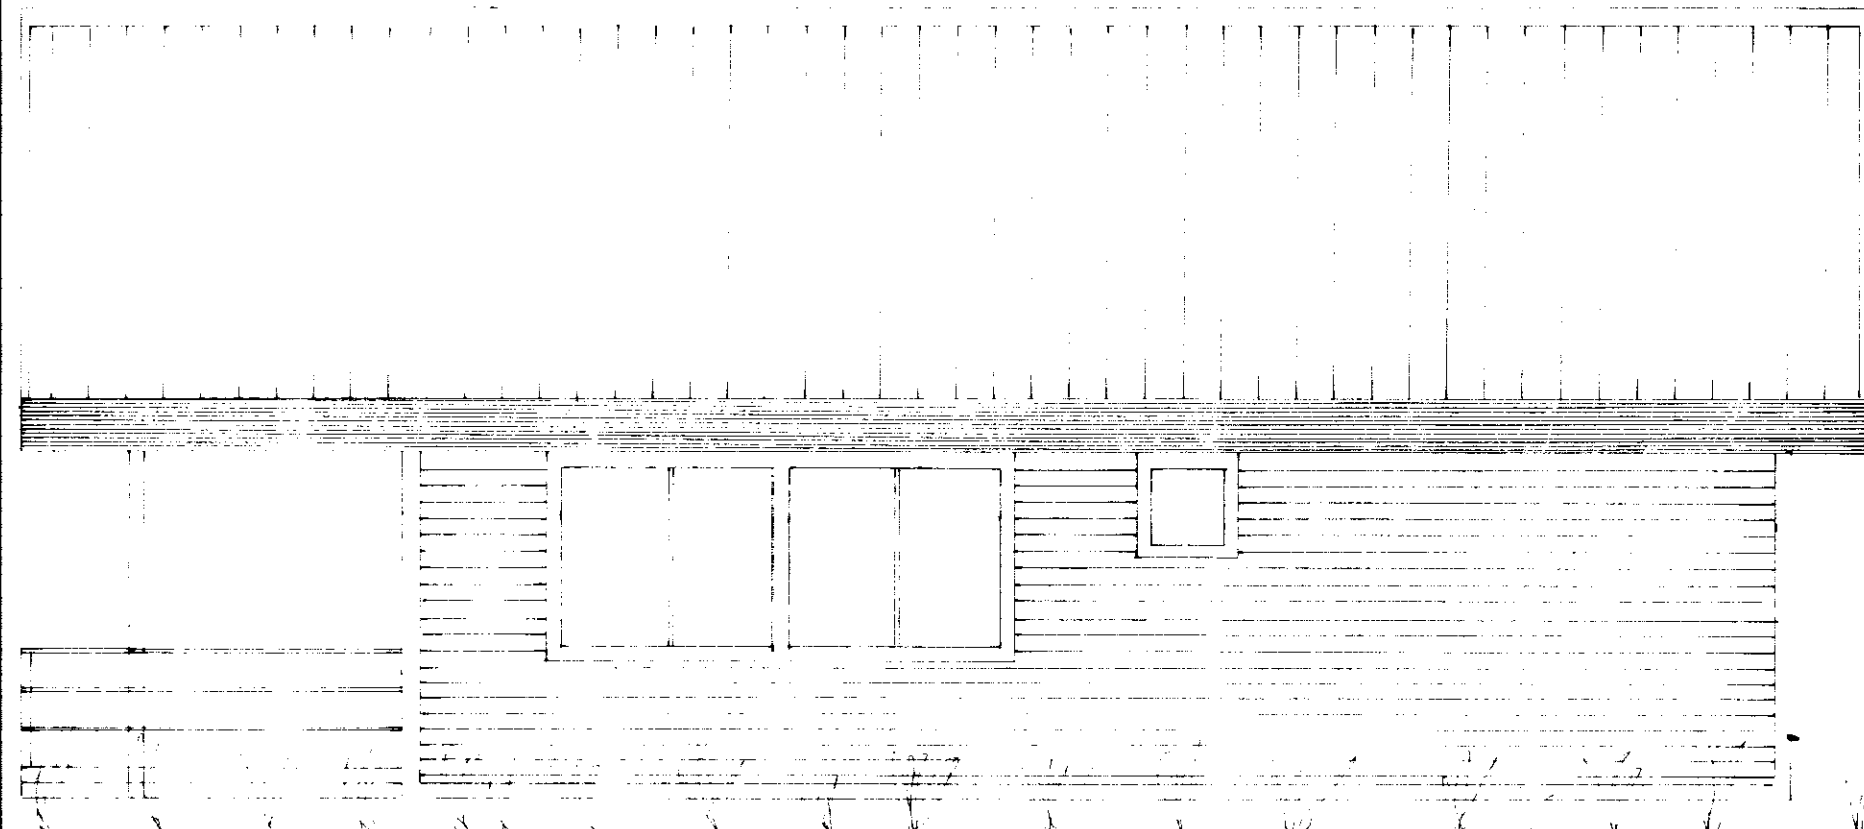


austur

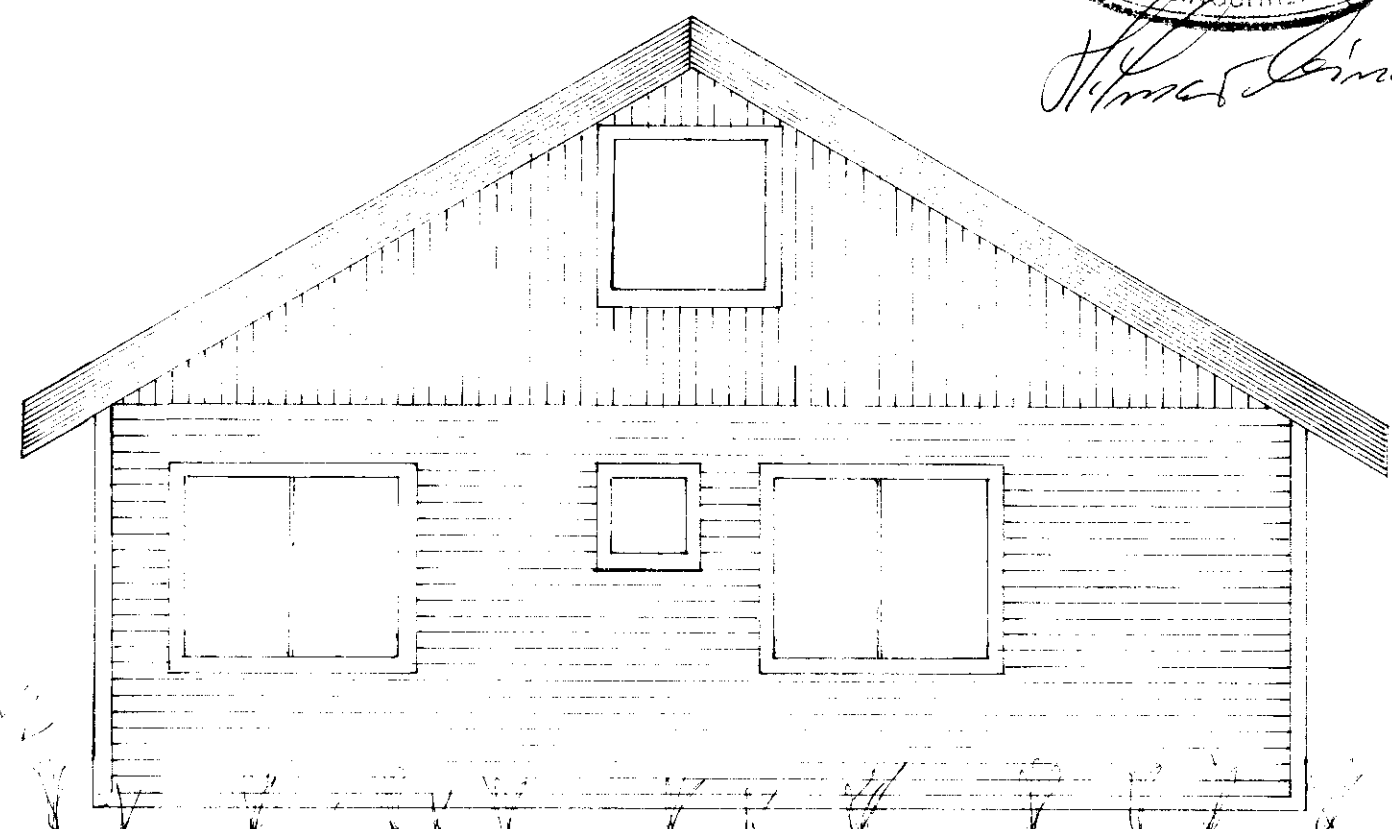

norður

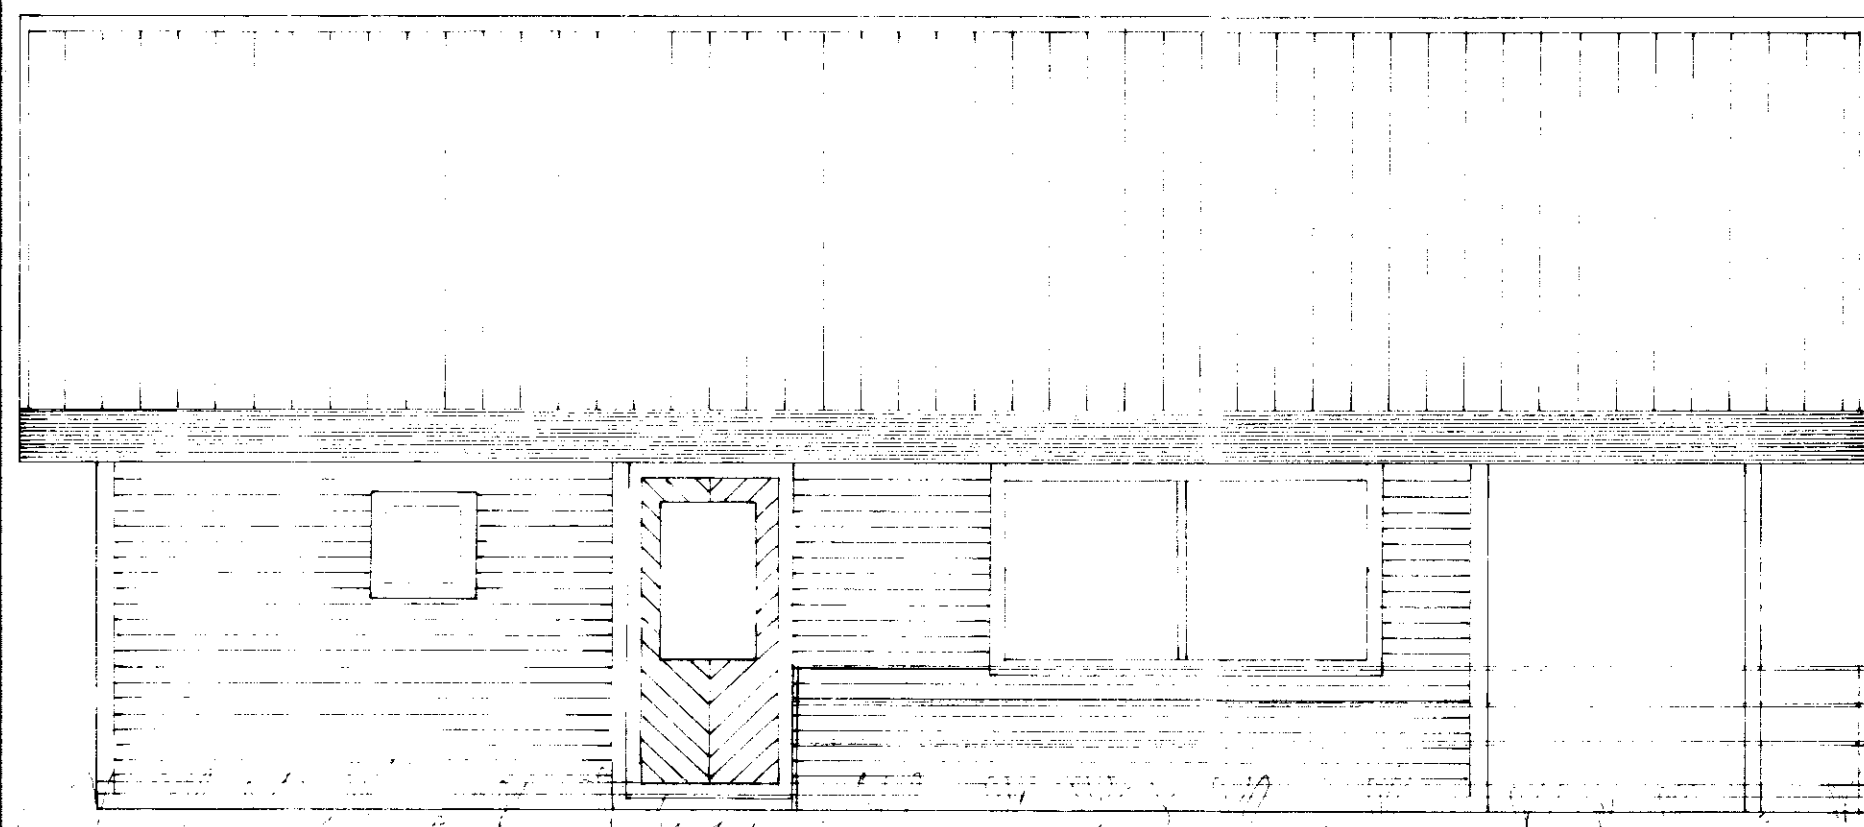

vestur

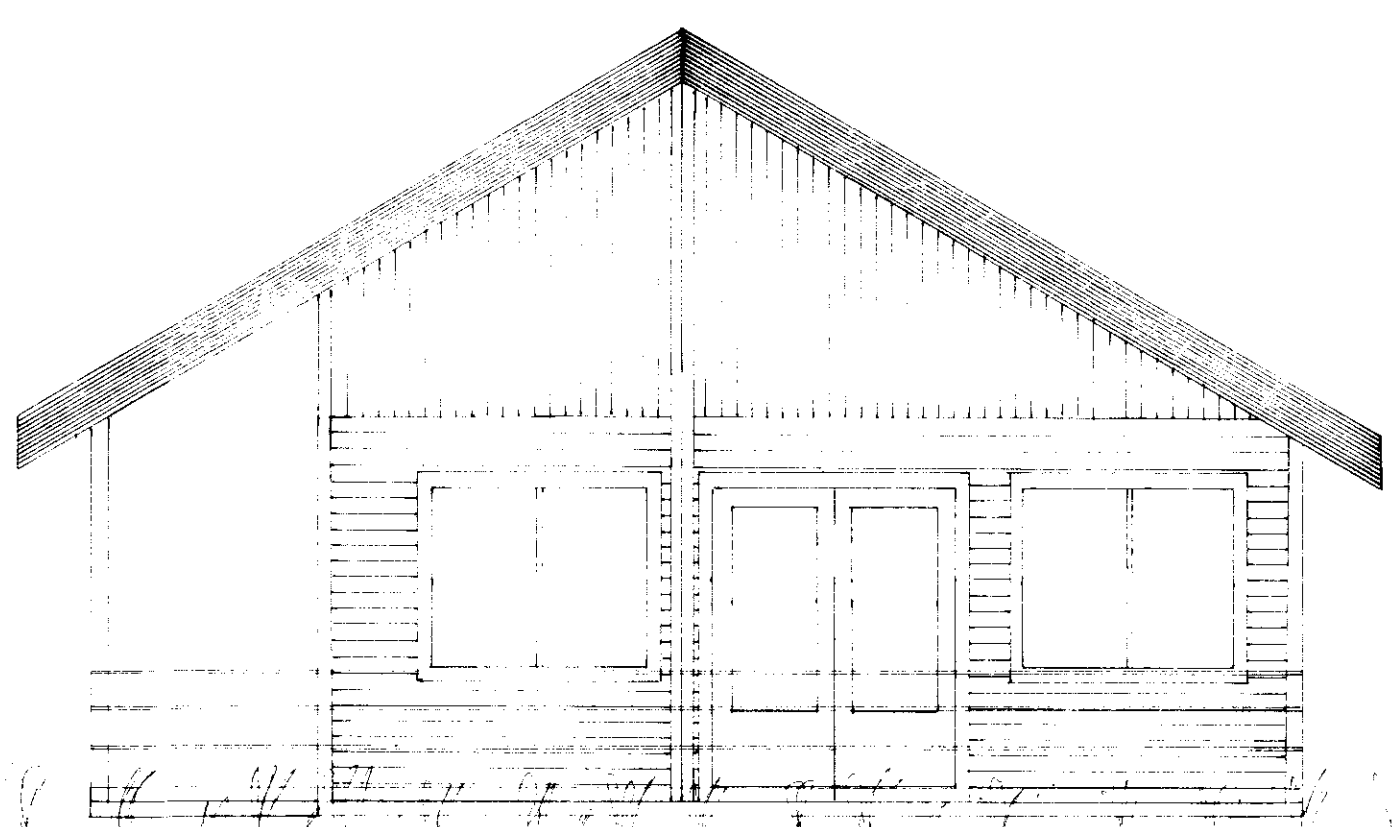

súður

VATNSVEITA REYKJAVÍKUR		
Útlit		
Sumarhús Starfsmannafelags	1:50	
apríl 1990 <i>Sigurður Þórir Sigurðsson</i>	<small>S: 91-612327</small>	Nr. 02