


AFSTÖÐUMYND 1 : 1000

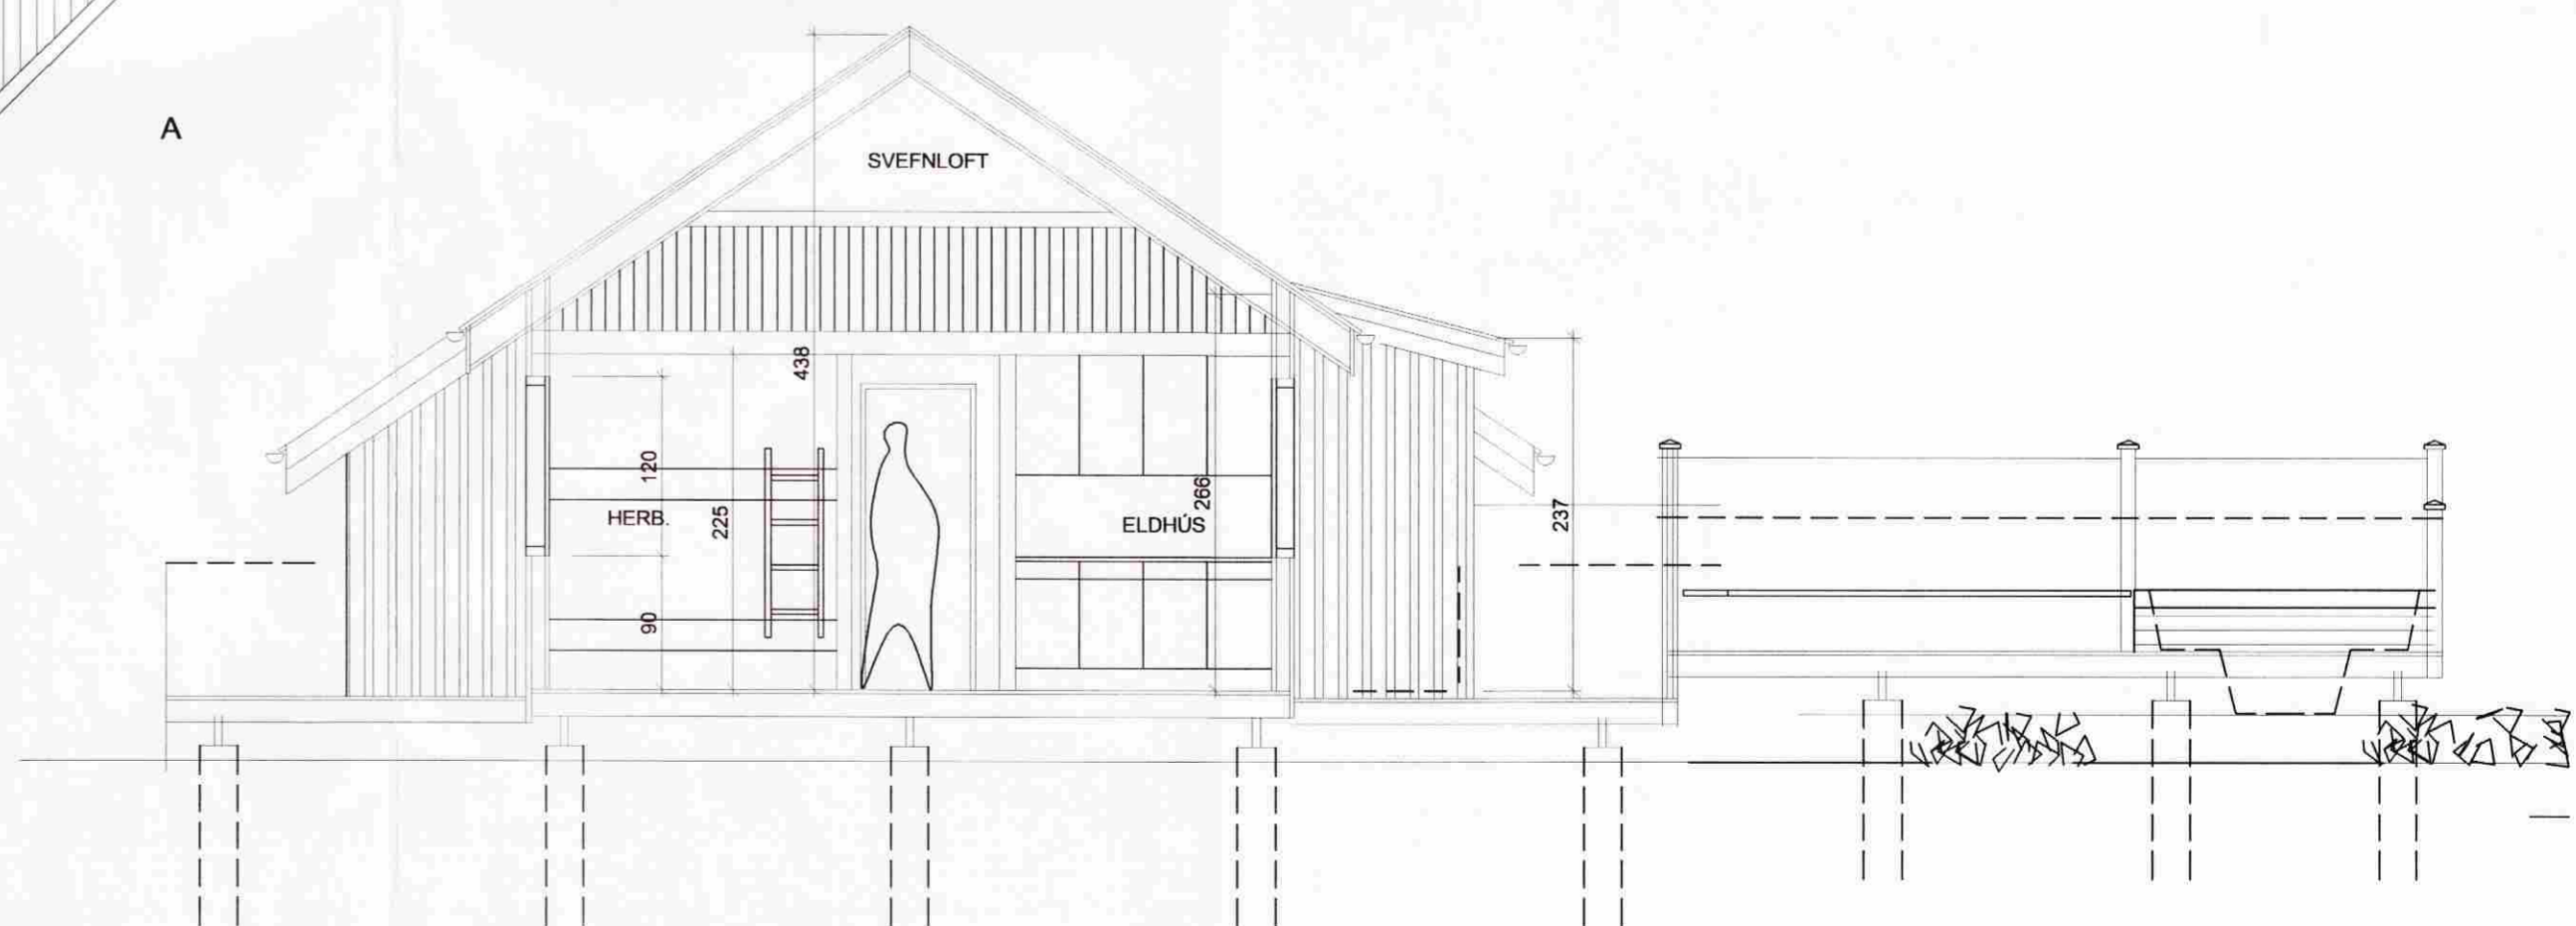

SNÍÐ A - A 1 : 50

GRUNNMYND 1 : 50

| | | |
|---|------------------|-------------------|
| VERKEFNI FRÍSTUNDAHÚS SVR ÚLFLJÓTSVATNI | DAGS. 16.04.2004 | VERK.NR. |
| GRUNNMYND OG SNÍÐ 1 : 50 AFSTAÐA 1 : 1000 | BR. | TEIKN. Á.J. |
| | | TEIKN. NR. AF 3 |
| ARKO | | 101 |
| 170441-4519 | | SÍMI 8992943 |
| ÁSMUNDUR JÓHANSSON | | NETFANG asj@ir.is |