



FRÍSTUNDAHÚS SVR ÚLFLJÓTSVATNI
BREYTING.

Samp. 28.05.2004
BYGGINGARFULLTRÚI
GRÍMSNES OG GRAFNINGSREPPS
Hilma Einarsdóttir

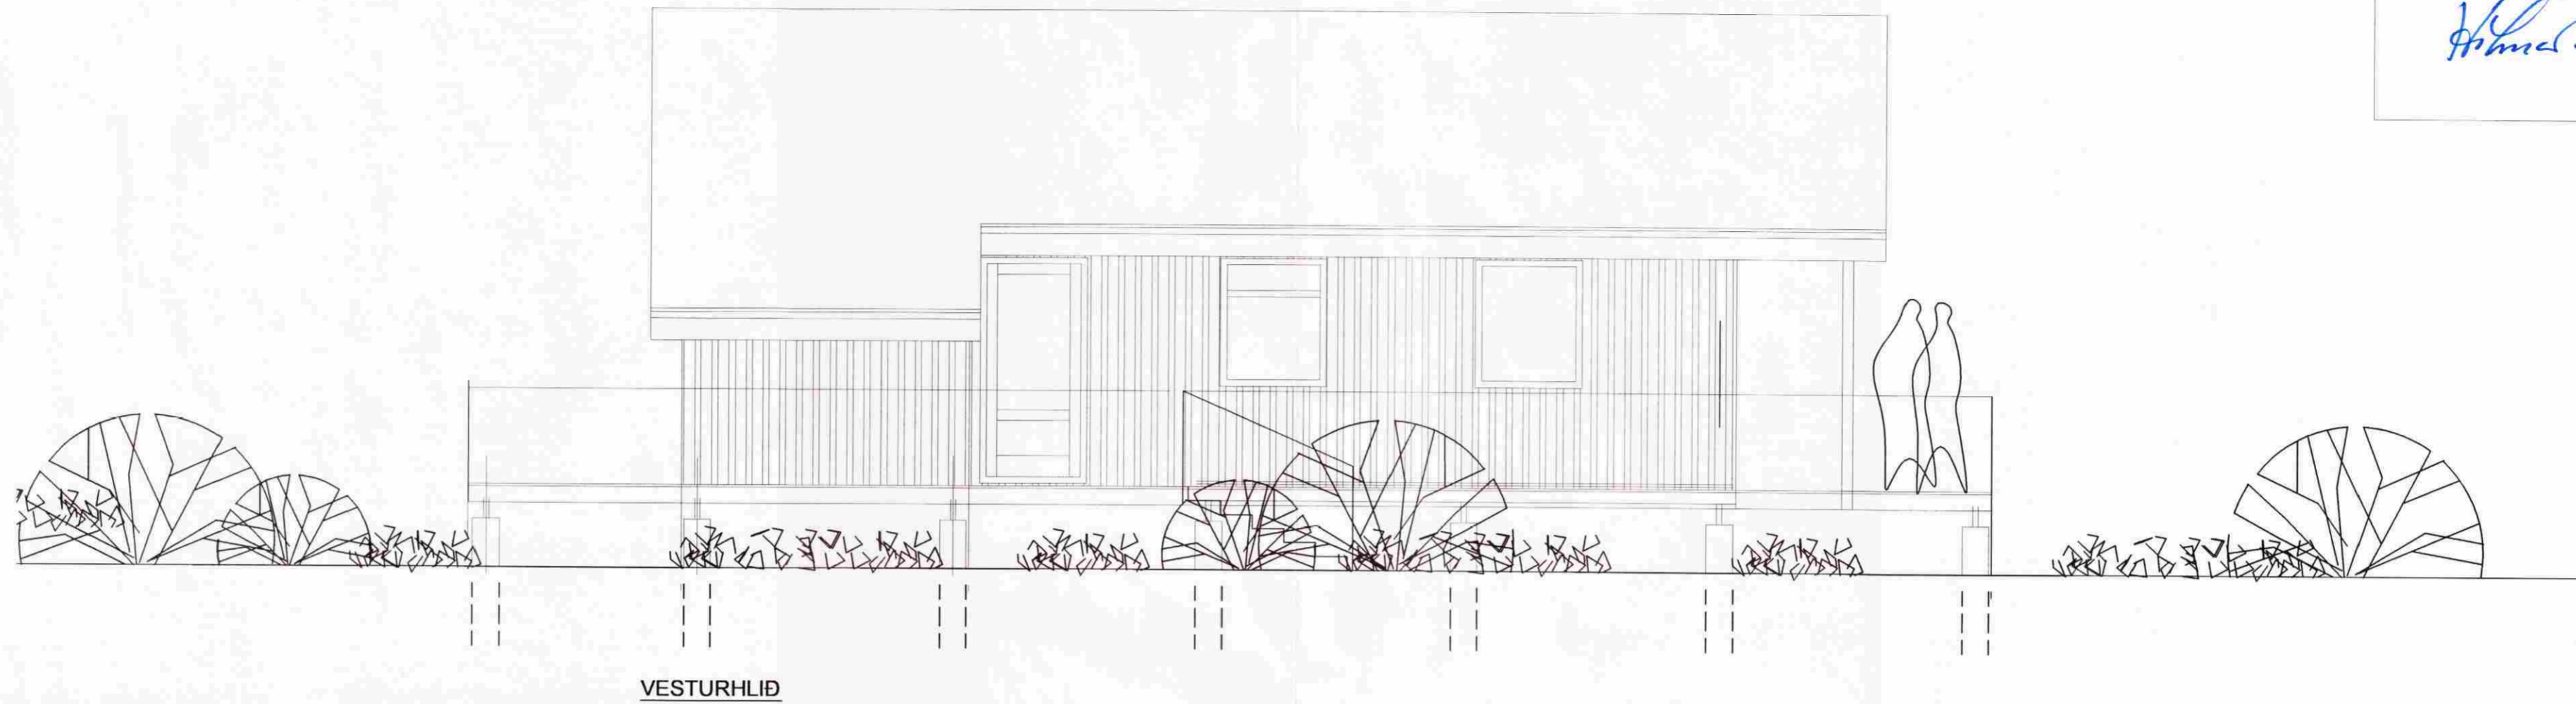

VESTURHLID

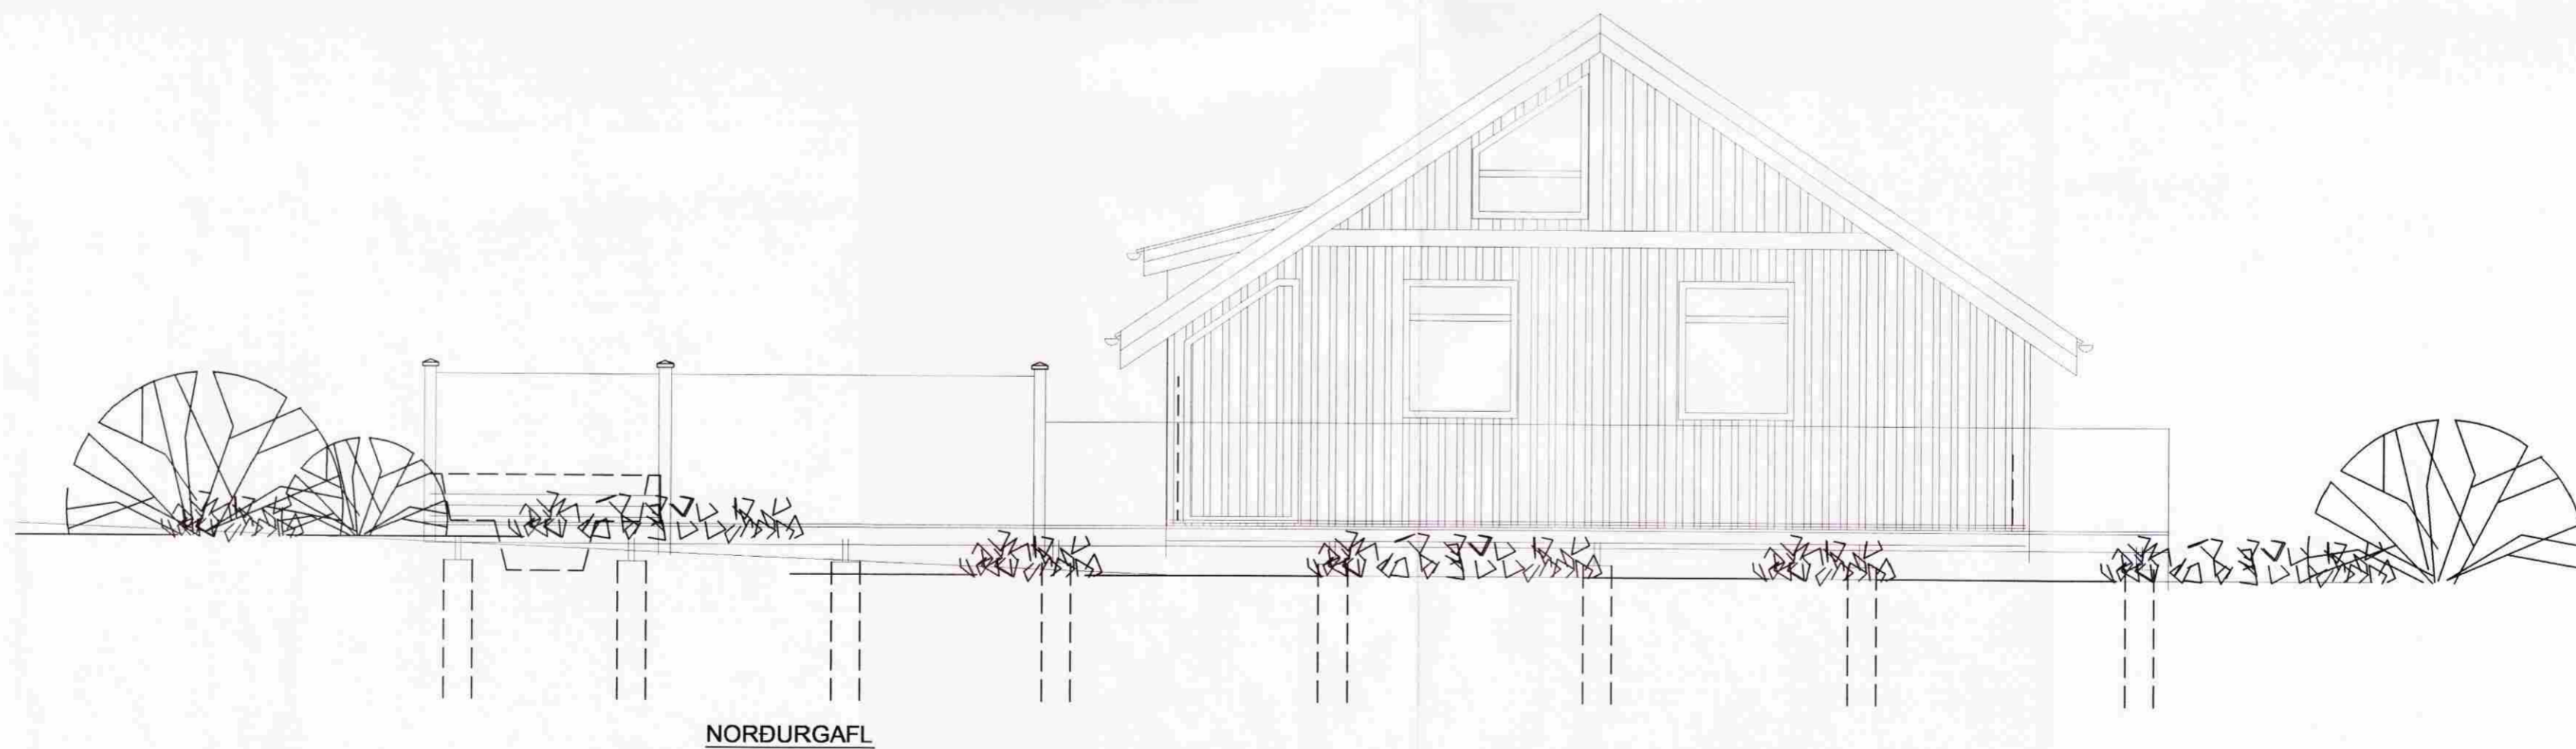

NORÐURGAFL

VERKEFNI FRÍSTUNDAHÚS SVR ÚLFLJÓTSVATNI	DAGS. 16.04.2004	VERK.NR.
ÚTLITSMYNDIR 1 : 50	BR.	TEIKN. A.J.
		TEIKN. NR. AF 3
ARKO		103
170441-4519 ÁSMUNDUR JÓHANSSON		SÍMI 8992943 NETFANG asj@ir.is