


Samþ. 27.10.2002

Ásmundur Jóhannsson

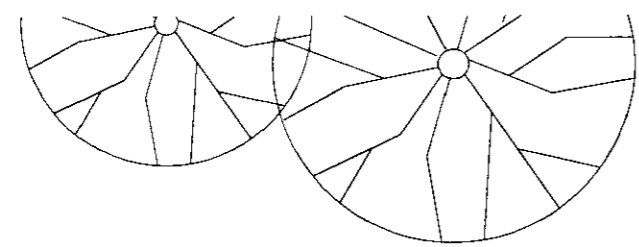


130 120 30 420 360 30

VERÖND

180

STÆKKUN 240

268

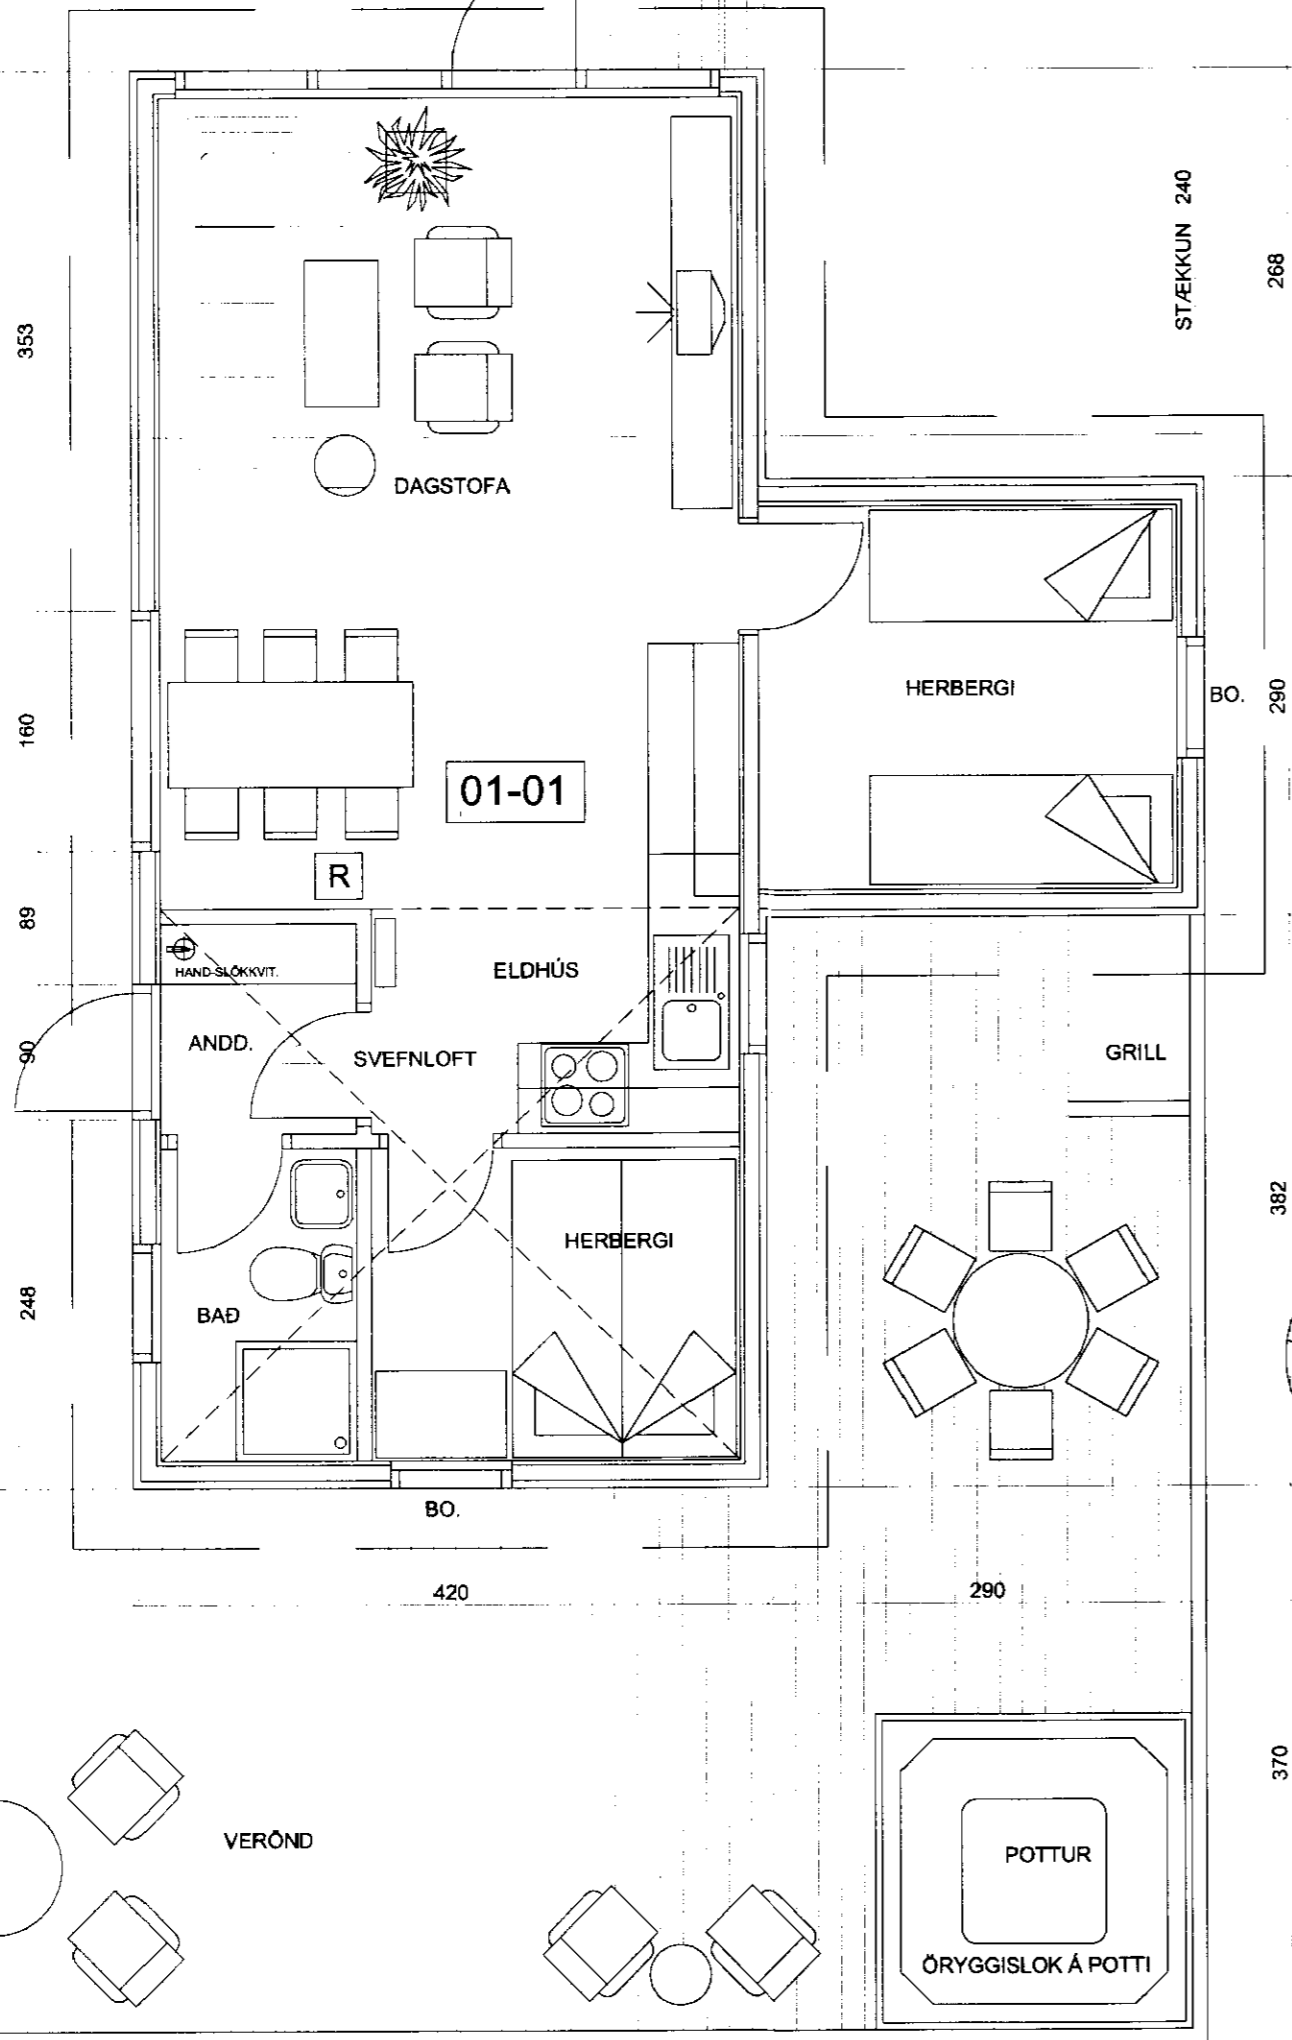


INNTÖK

VERÖND

POTTUR


ÖRYGGISLÖK Á POTTI

GRUNNMYND 1 : 50

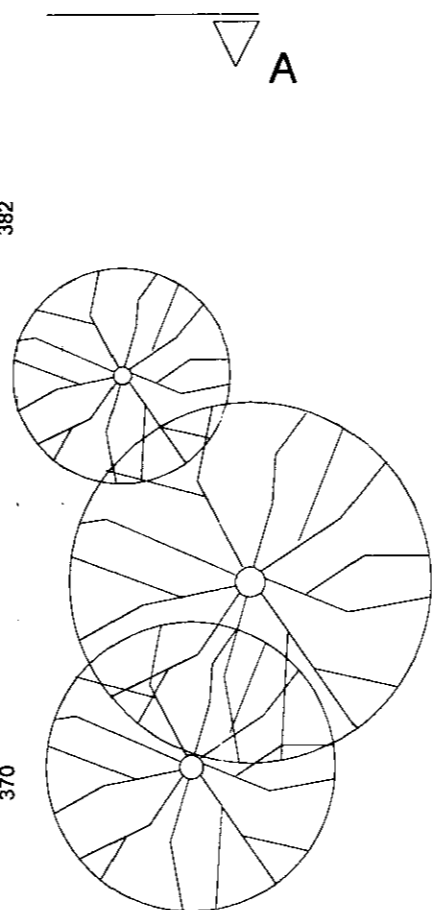


382

370

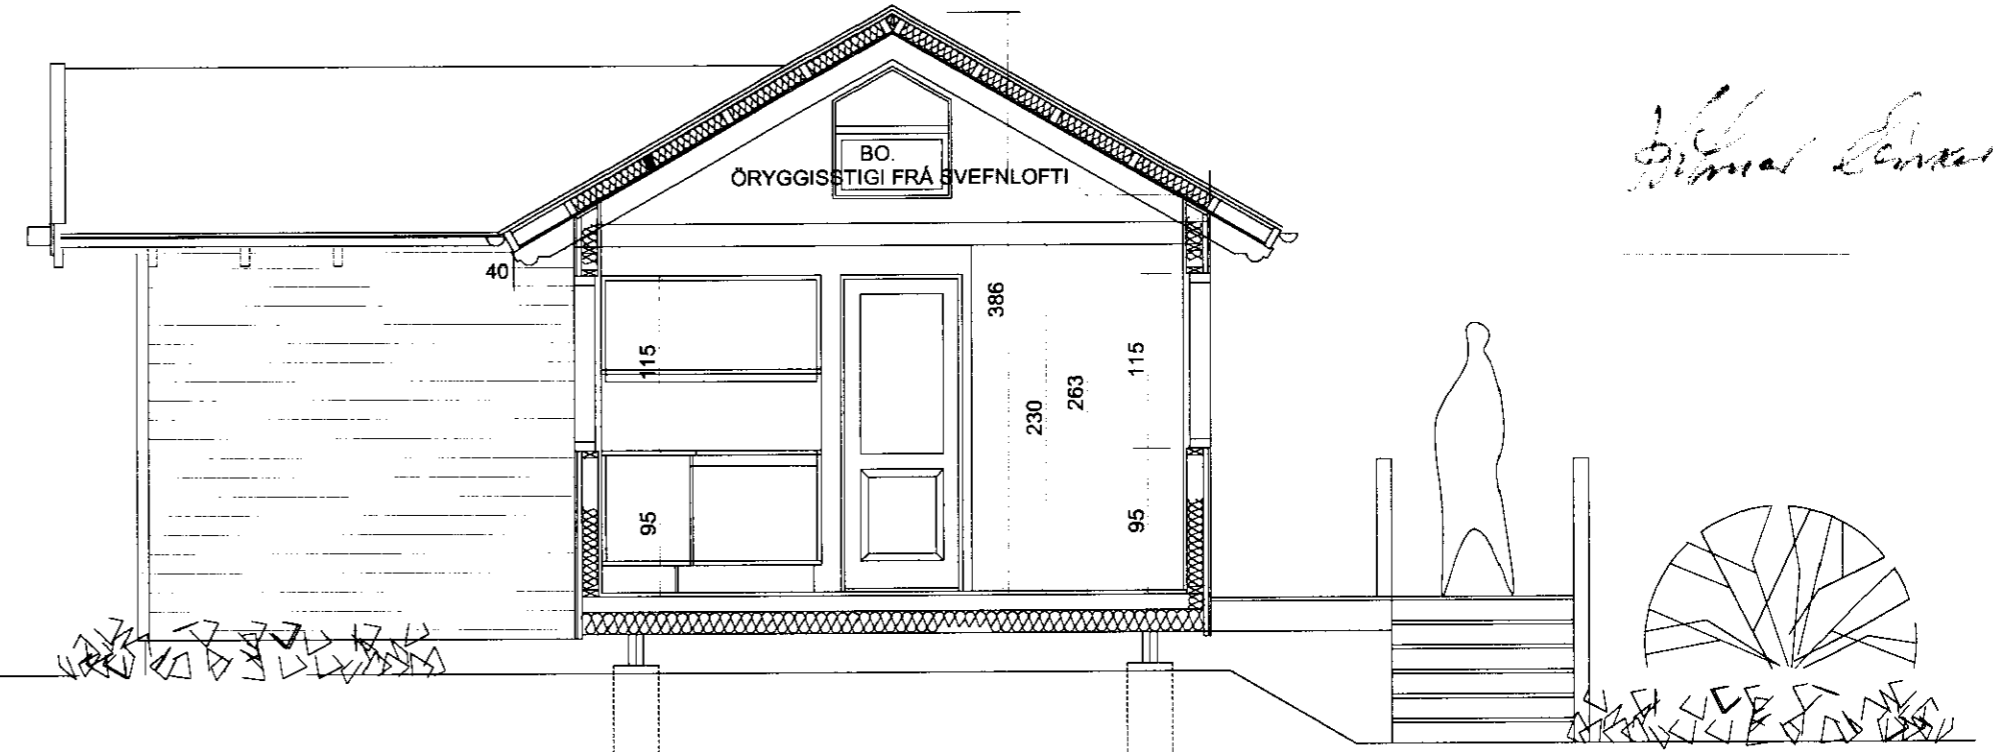

SNIDA - A 1 : 50

Stærðir:
Fyrir stækkun 37,9 m² stækkun 10,08 m² alls 47,98 m²
Fyrir stækkun 120,53 m³ stækkun 32,47 m³ alls 153,00 m³

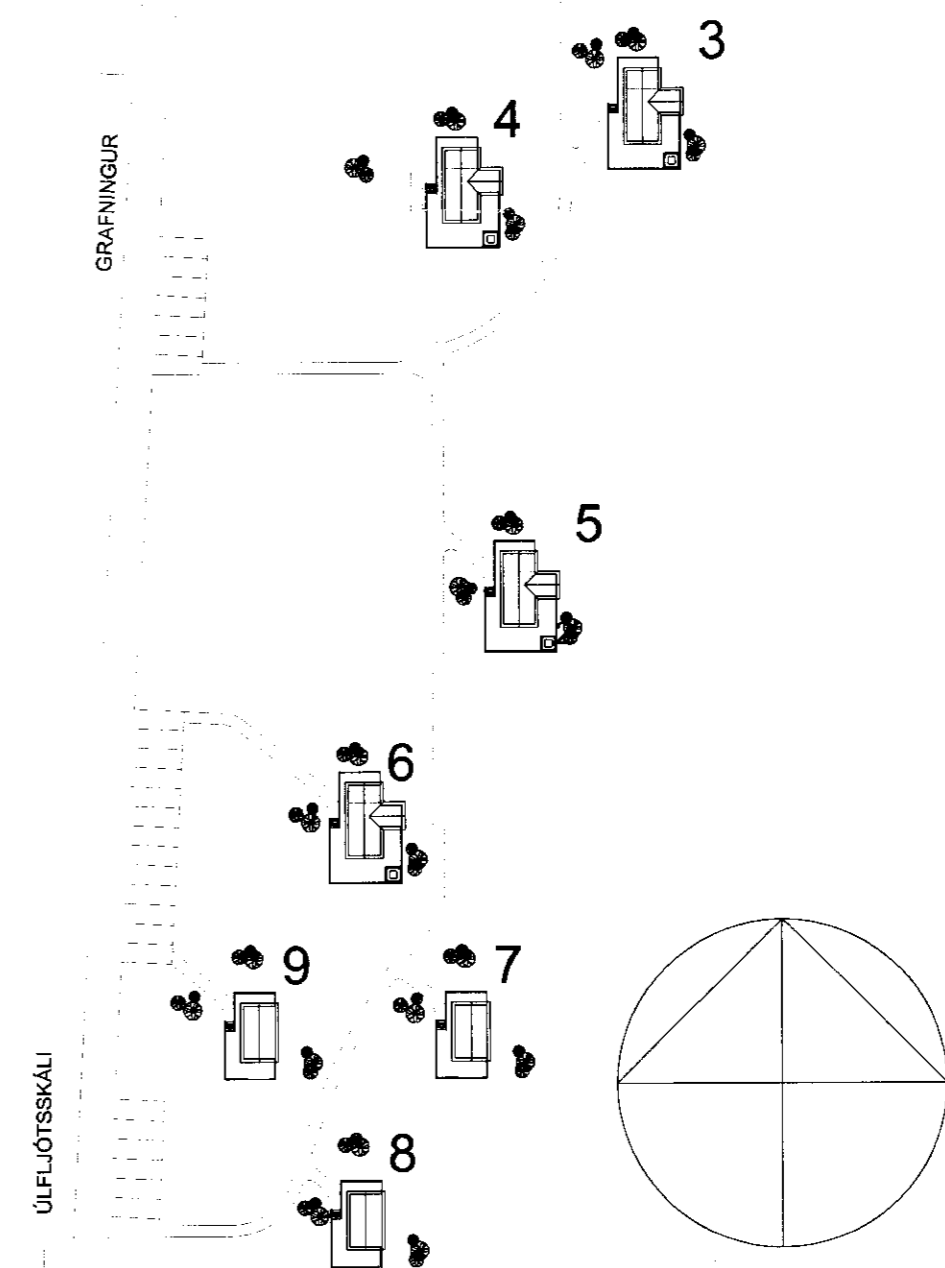

AFSTÖÐUMYND 1 : 1000

VERKEFNI ORLOFSHÚS S.R. NR.6 VIÐ ÚLFLJÓTSVATN GRUNNMYND OG SNÍÐ 1 : 50 AFSTAÐA 1 : 1000	DAGS. 27.09.2002 BR.	VERK.NR. TEKN. Á.J. TEKN. NR. AF 2 101
ARKO 170441-4519 ÁSMUNDUR JÓHANSSON	SÍMI 8992943 NETFANG asj@ir.is	