




GRUNNMYND ÞAKPLAN
MKV. 1

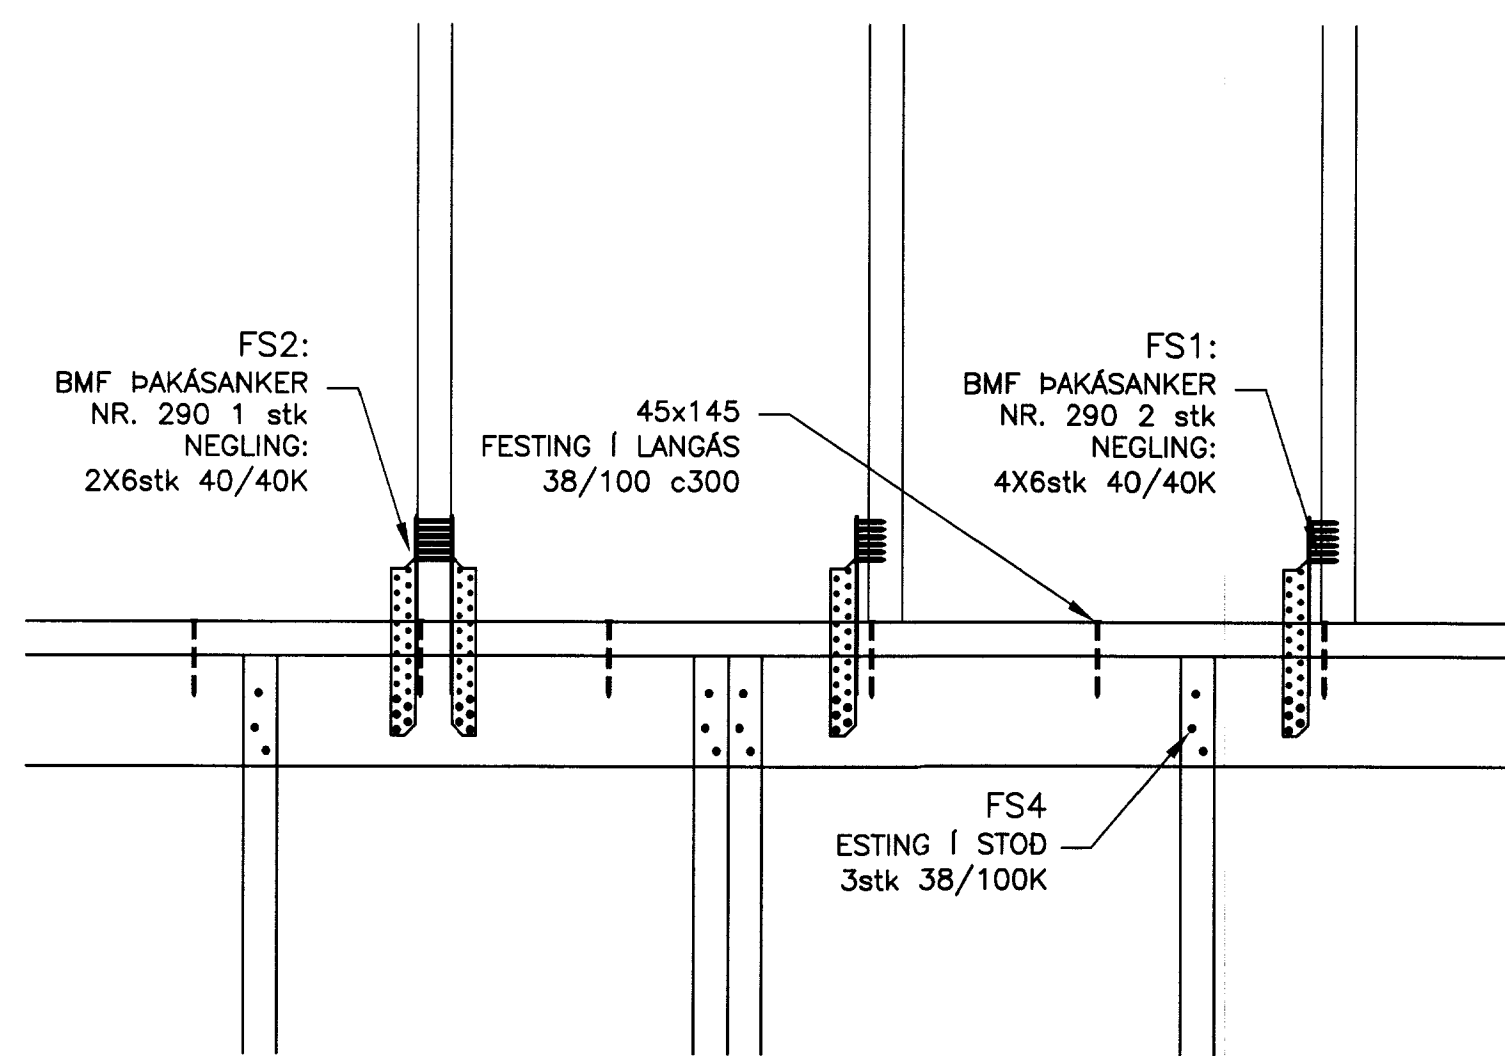


14 SNID
MKV. 2

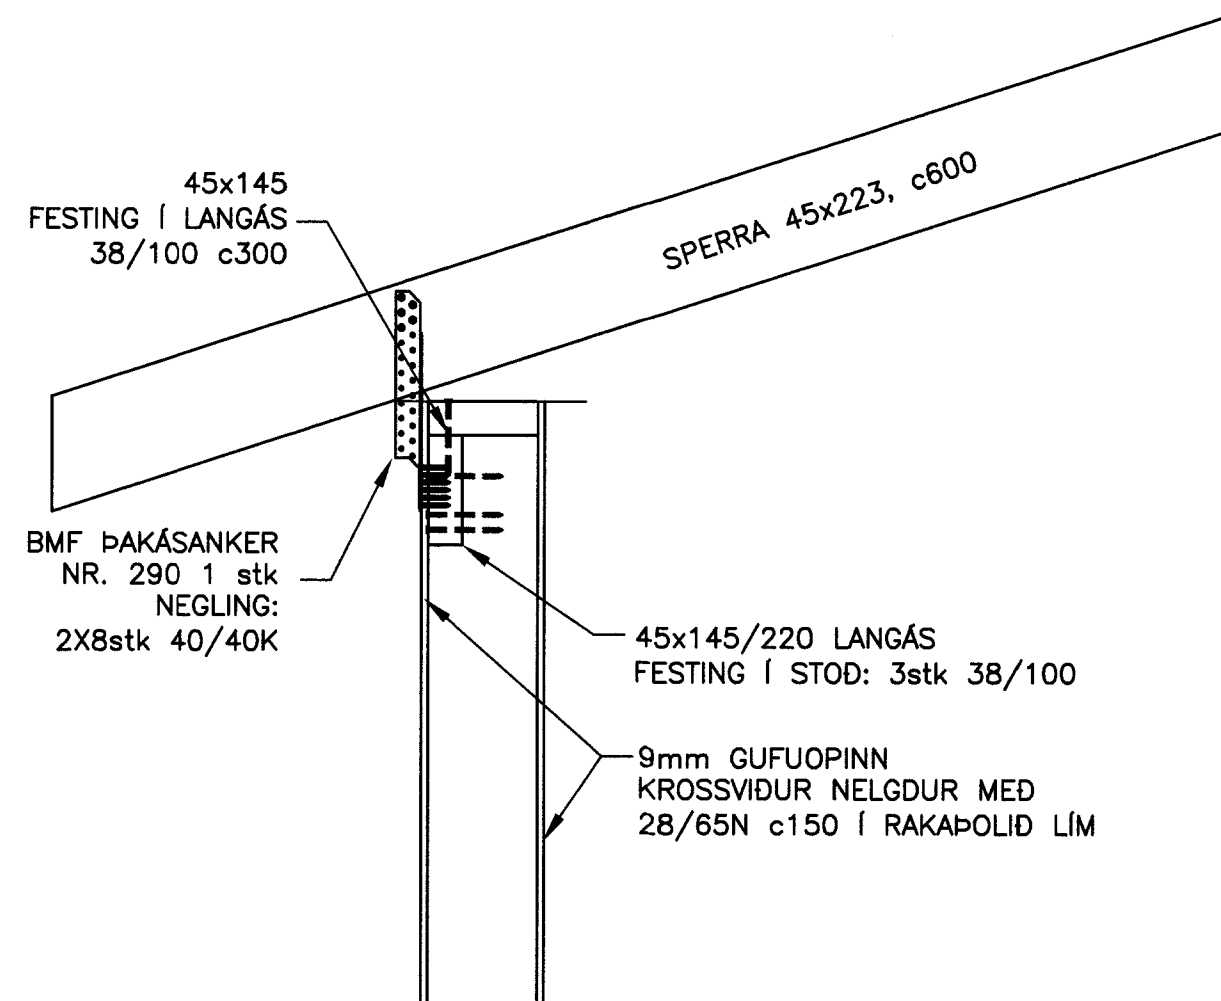

15 SNID
MKV. 2

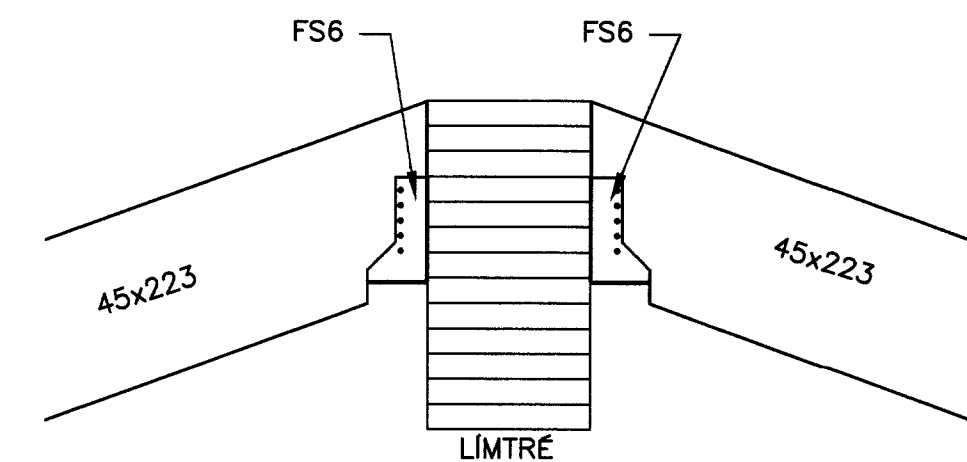


16 SNID
MKV. 2

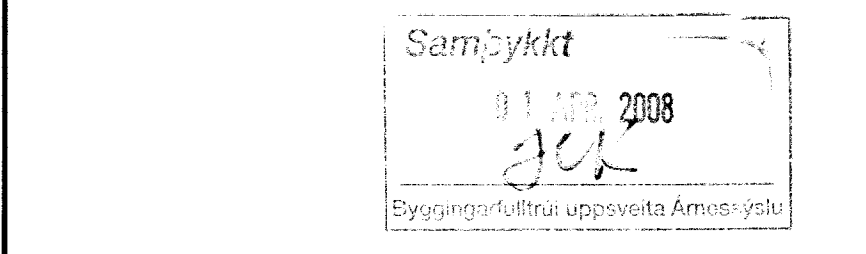

ÓTGAUFERILL			
NÚMÉR:	DAGS:	SKYRINGAR:	HANNAÐ:
B1	25.03.2008	BYGGINGARTEIKNING	KJGg
DAGS. UNDRISKRIFTAR:		NAFN OG KT. SAMREYINGARÞÖNNUÐAR:	
UNDRISKRIFT SAMREYINGARÞÖNNUÐAR:			

Almennar skýringar - trévirki
SÍÁ B211

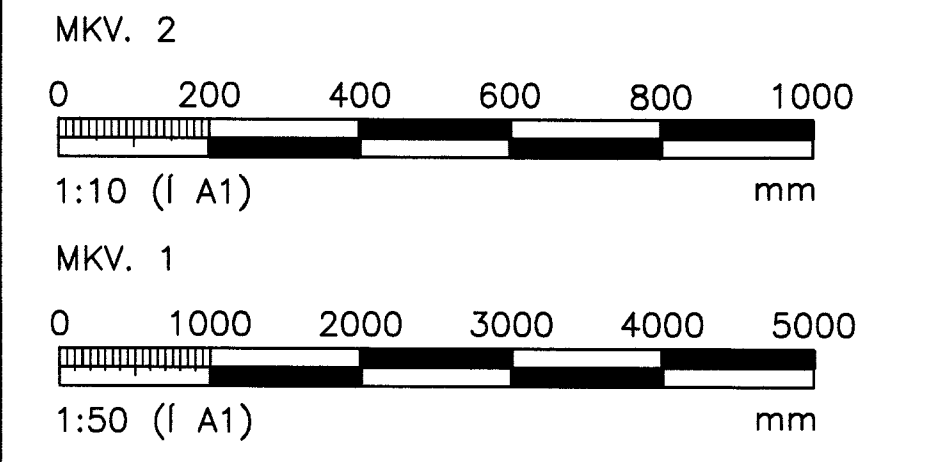

ÖLL AFNOT OG AFRIÐUN TEIKNINGAR, AD HLUTA EDA HEILD, ER HÁÐ SKRIFLEGU LEYTI HÖFUNDA.

HEITI VERKS:
VÍÐIBREKKA 23
BÓRFELLI, 801 SELFÖSS

HEITI TEIKNINGAR:
BURÐARVIRKI
GRUNNMYNÐIR ÞAKVIRKIS OG SNID

MELT:	TEIKNAD:	GETISLUNÖMÉR:	VNR:
HANNAÐ:	YFIRFARID:	MKV:	NR. TEIKNINGAR:
DAGS. UNDRISKRIFTAR:	NAFN OG KT. ÞÖNNUÐAR:	B213	
UNDRISKRIFT HÖNNUÐAR:	KJARTAN GARÐARSSON 130555-7649	ÓTGAFA	B1