

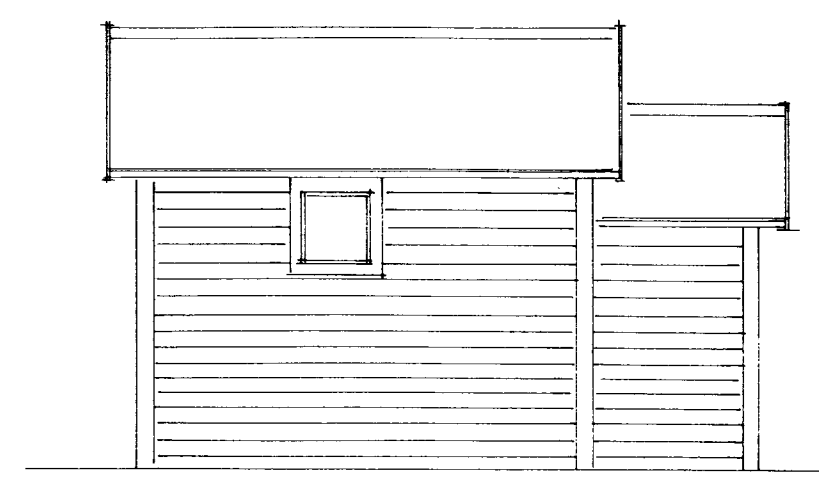
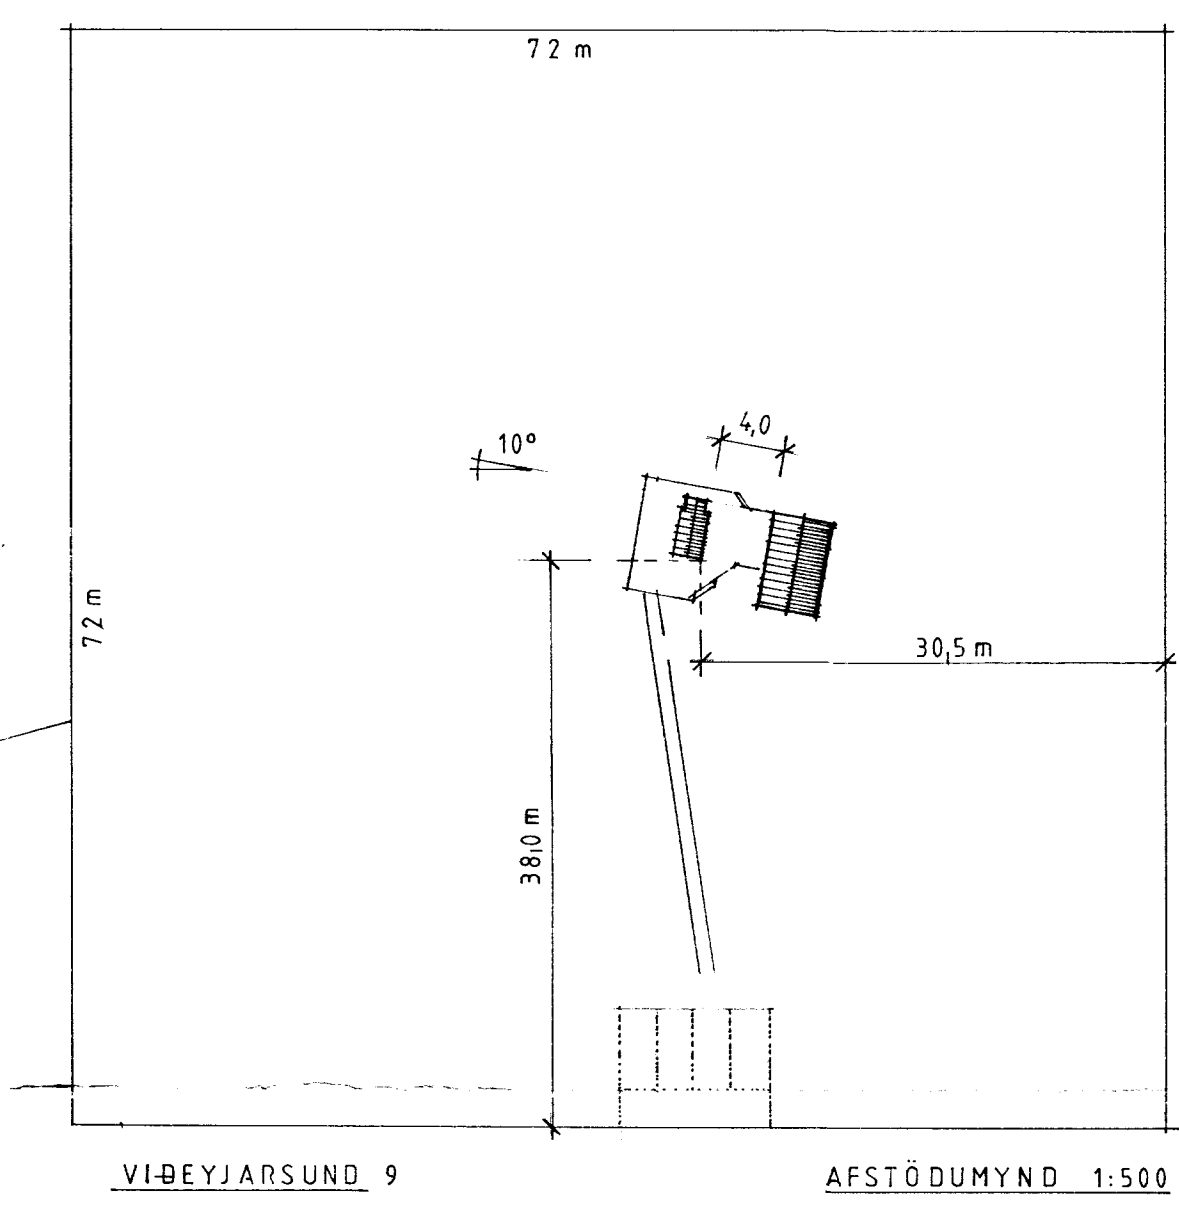


BYGGINGAFULLTRÚ
Samb. 25/3 '96
GRIMSNESHREPPS


Thomas Geiraldur

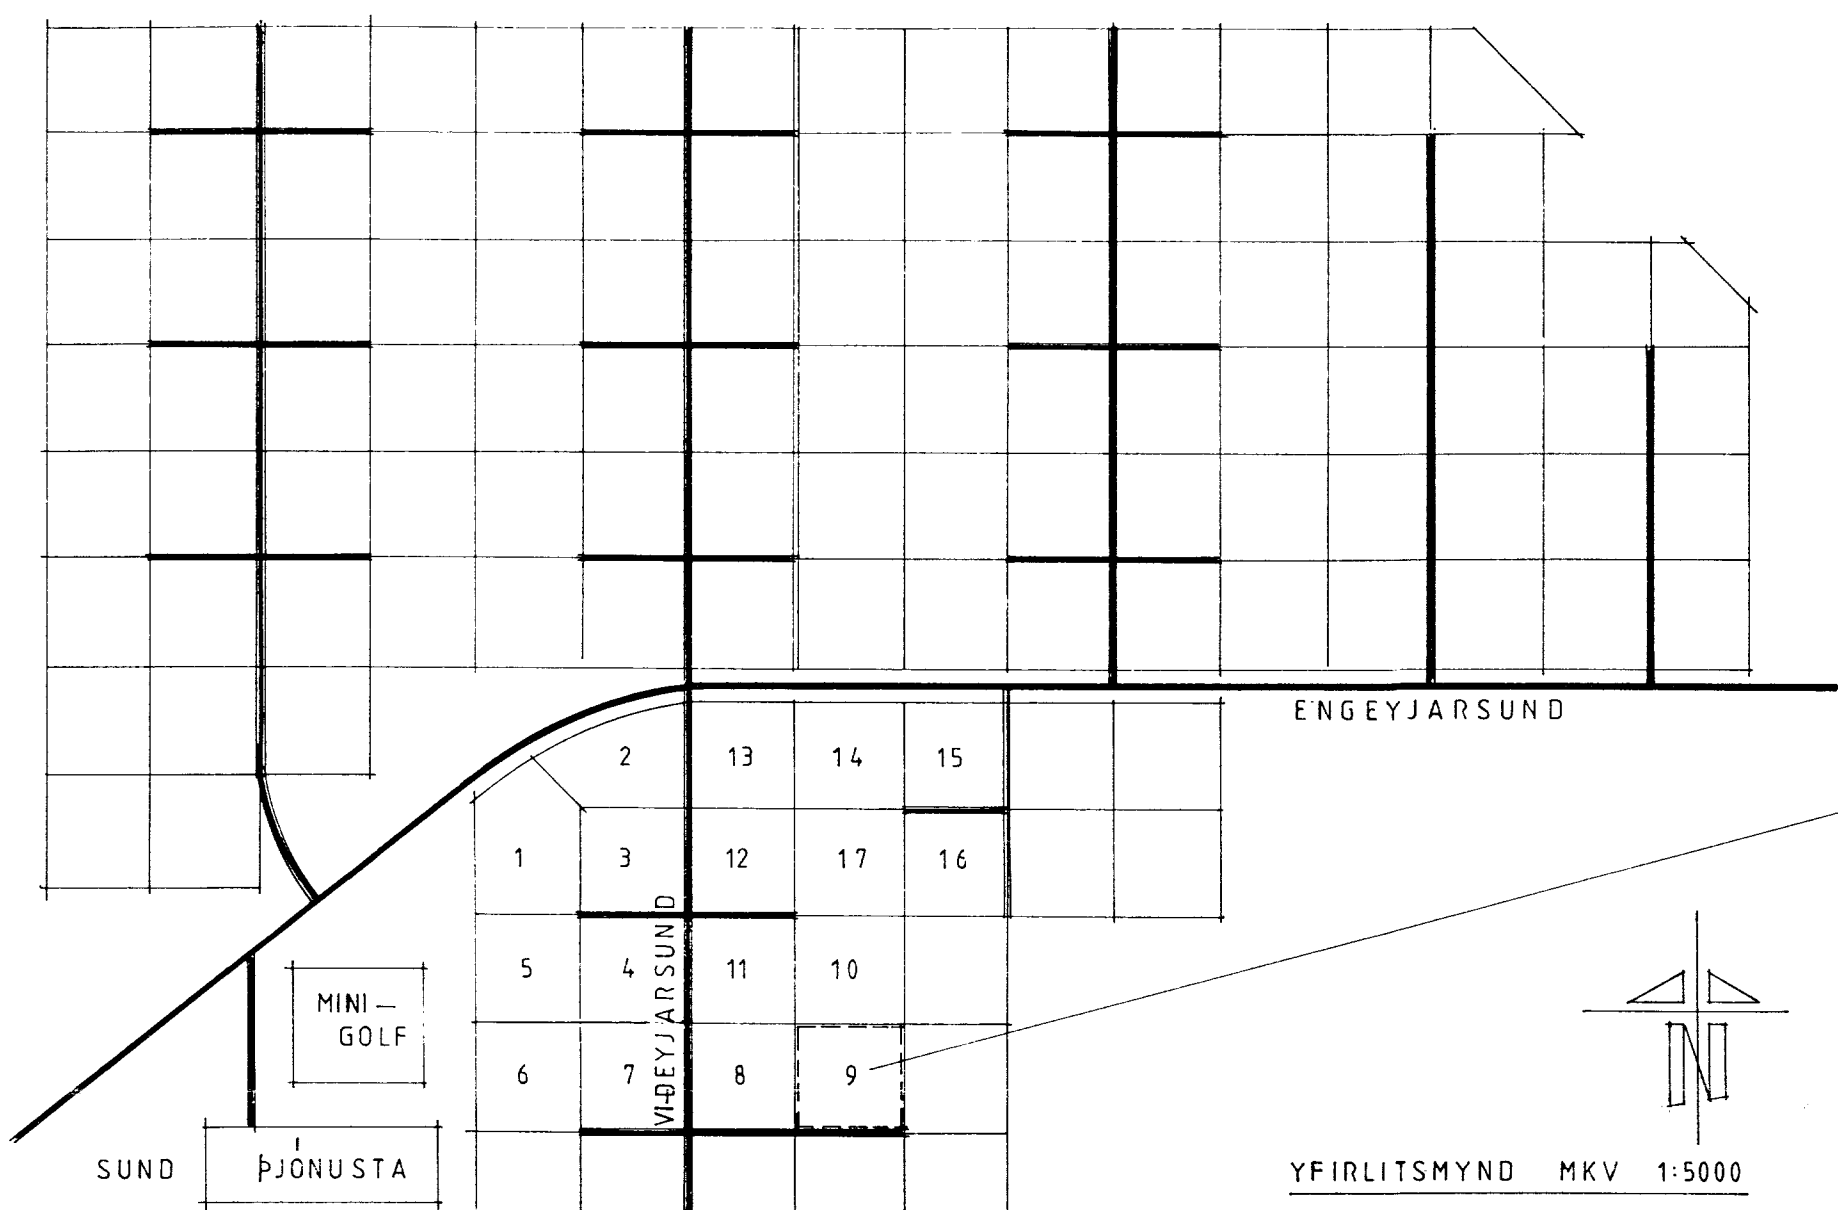


AUSTUR

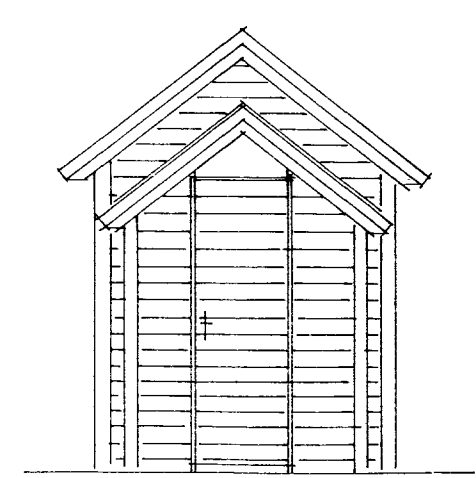

NORÐUR

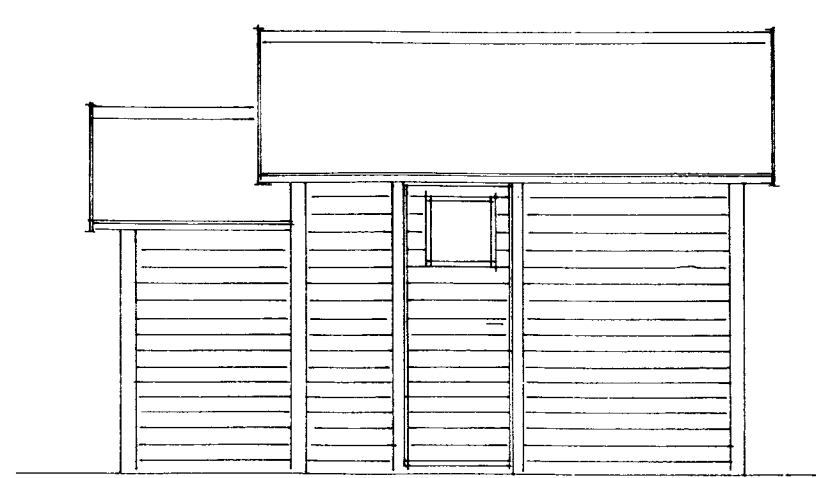

VESTUR

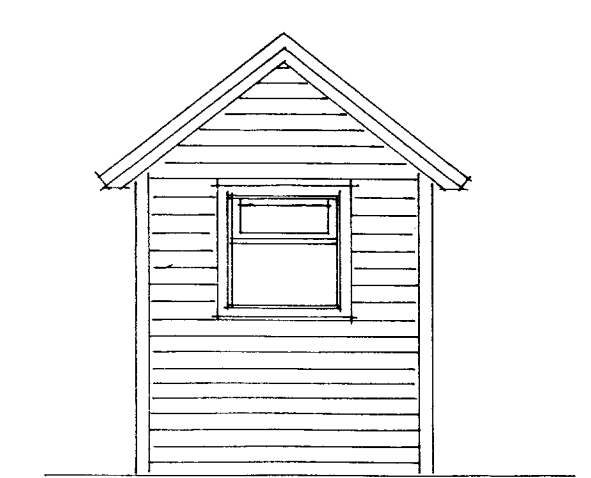

SUÐUR

TEIKNISTOFA SSKOPODDI 105 Reykjavík Sími 551 7985	SUMARHÚS Í HRAUNBORGUM VIÐEYJARSUNDI 9
	yfirlitsm./afstöðum. útlit verkfærag. m.kv. 1:5000, 1:500, 1:50 verk nr. teikn nr. 1 dags. 03/96 breytt