
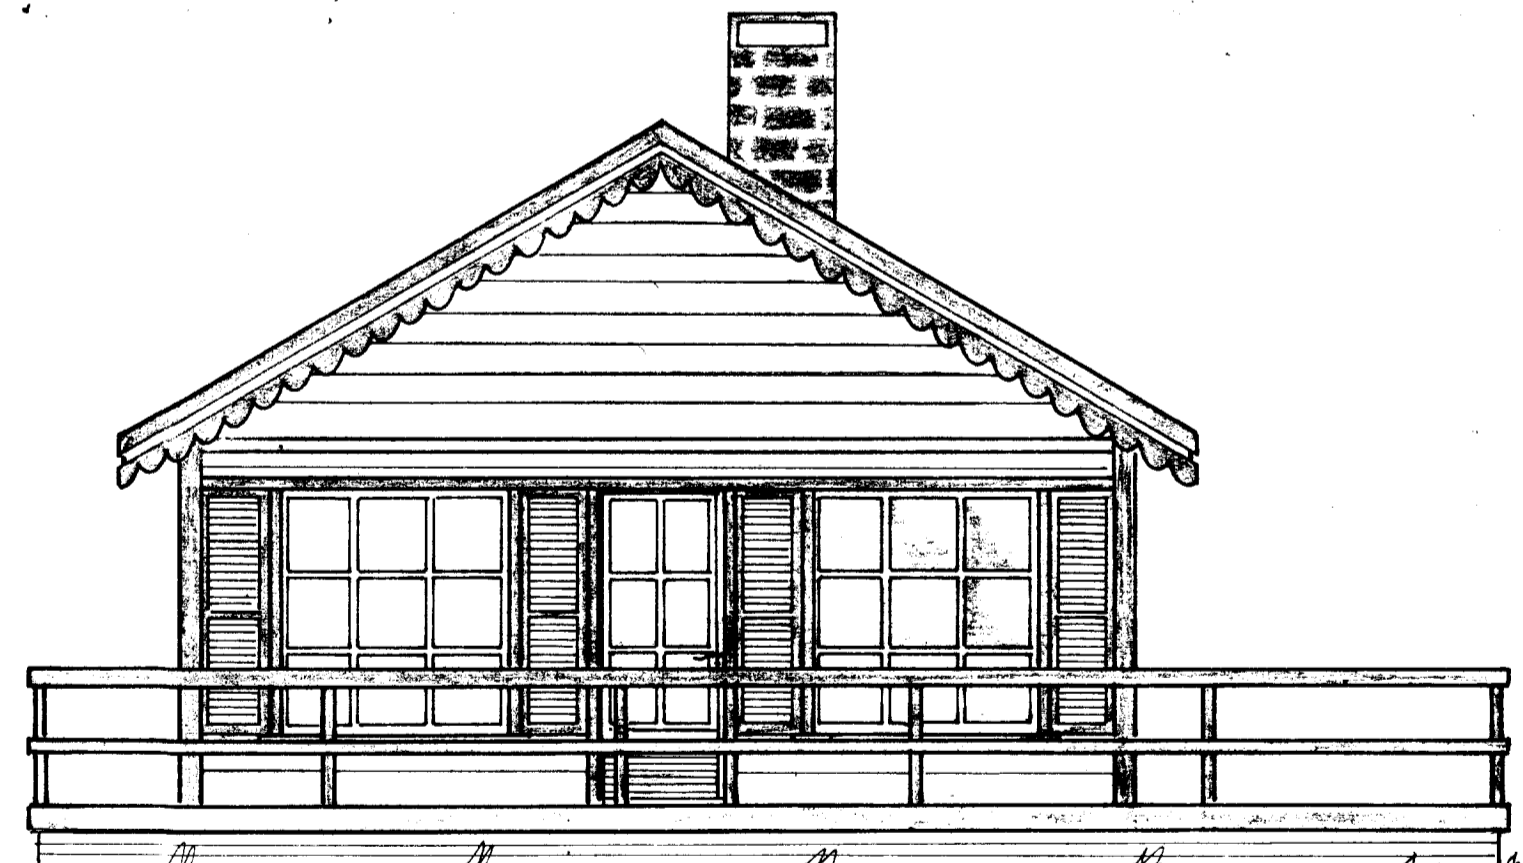
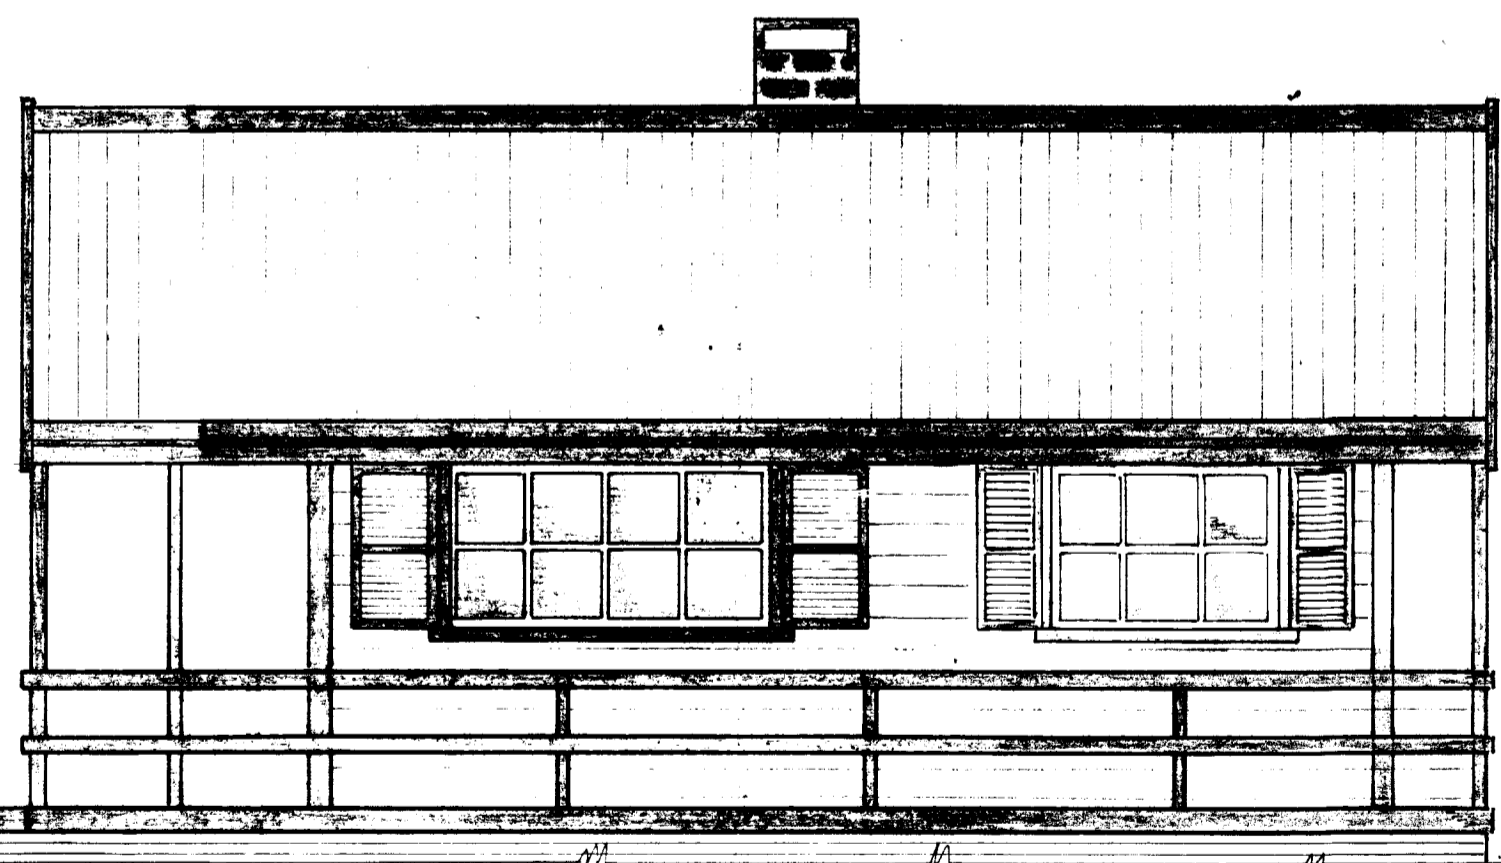
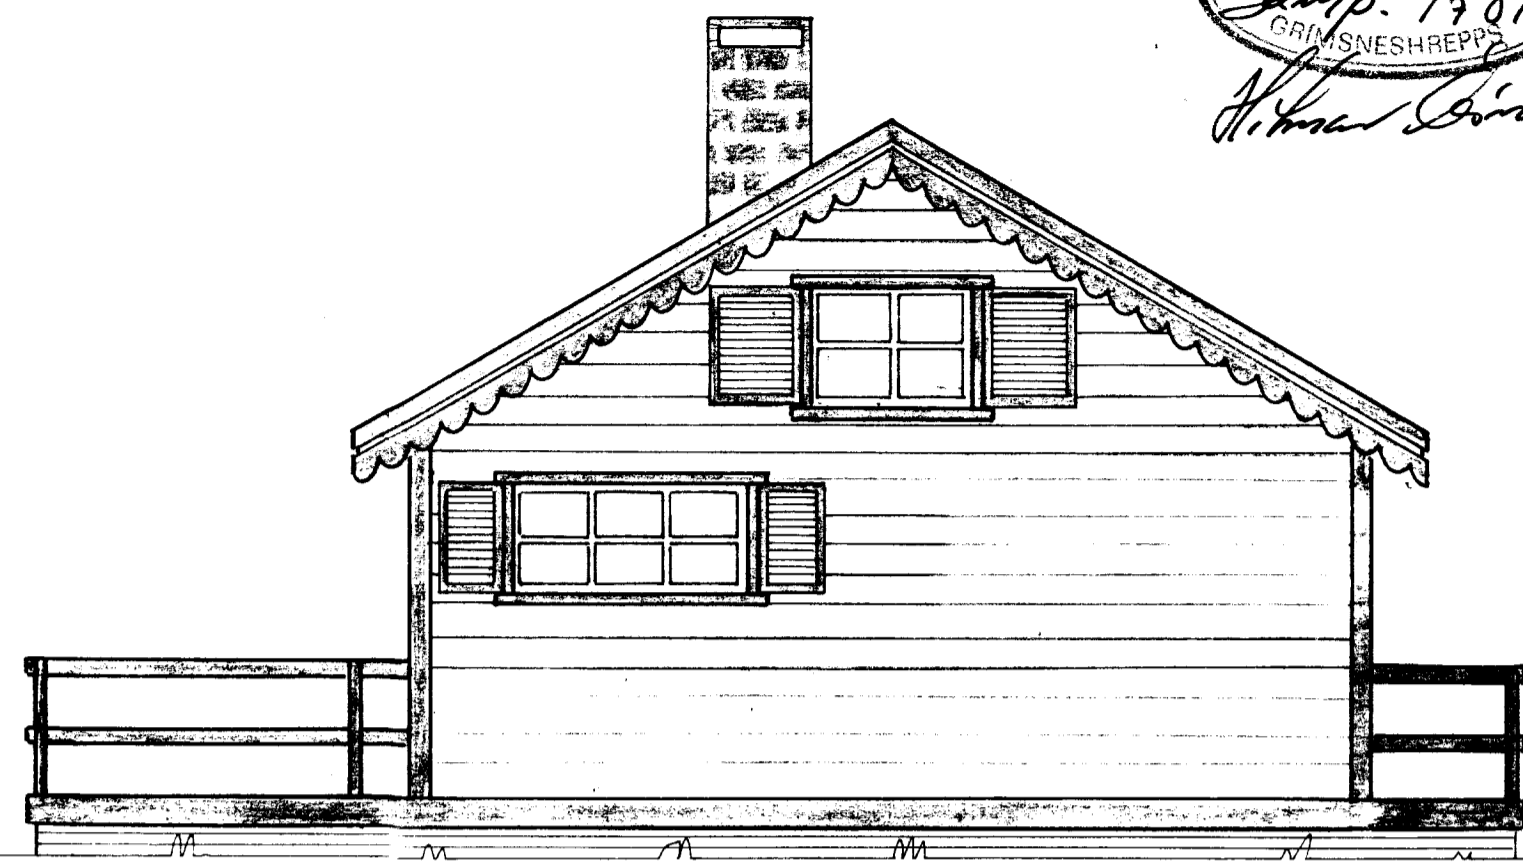


BYGGINGAFULLTRÚ  
 Samp. 12/1989  
 GRÍMSNESHREPPUR  
*Hilmar Þórunnsson*

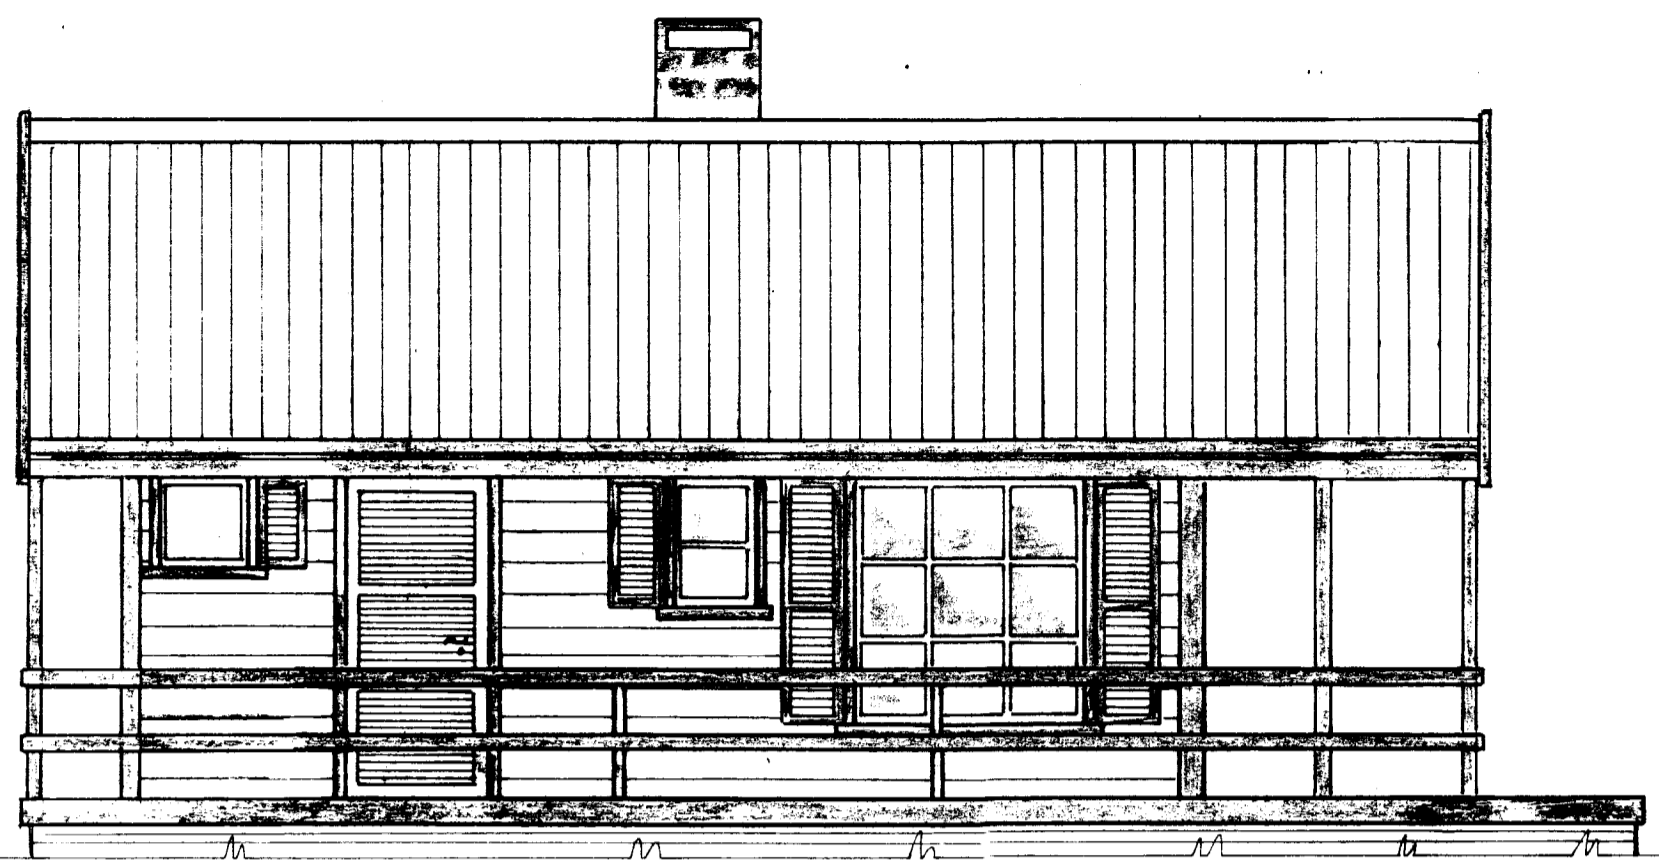

Hús gerð \_\_\_\_\_ 30  
 Grunnfl. \_\_\_\_\_ 44m<sup>2</sup>  
 Verönd \_\_\_\_\_ 54m<sup>2</sup>

<b>TEIKNIVANGUR</b> Símí 681317		
Hús í landi Hraunkots "Hraunborgir" Grímsneshr. Arnessýslu, stærð lóðar ca 5000 m <sup>2</sup> , Nr 22 40		
Mkv	Eigandi Jónas Baldursson	D.: 30.8.88.
1:50	Suðurvangi 2 Hafnarfirði	T.: <i>KTM</i>
	Kennitala 060758 2479. S. 9154677	R.: <i>KTM</i>
<i>Hilmar Þórunnsson</i>		Nr. 30