


GRUNNMYND SVEFNLOFT, 1:100

SAMPYKKT


25 JAN 2012

Alfríður Þorvaldsson

Byggingafræðingur, Arnessýslu og Flóahfr.

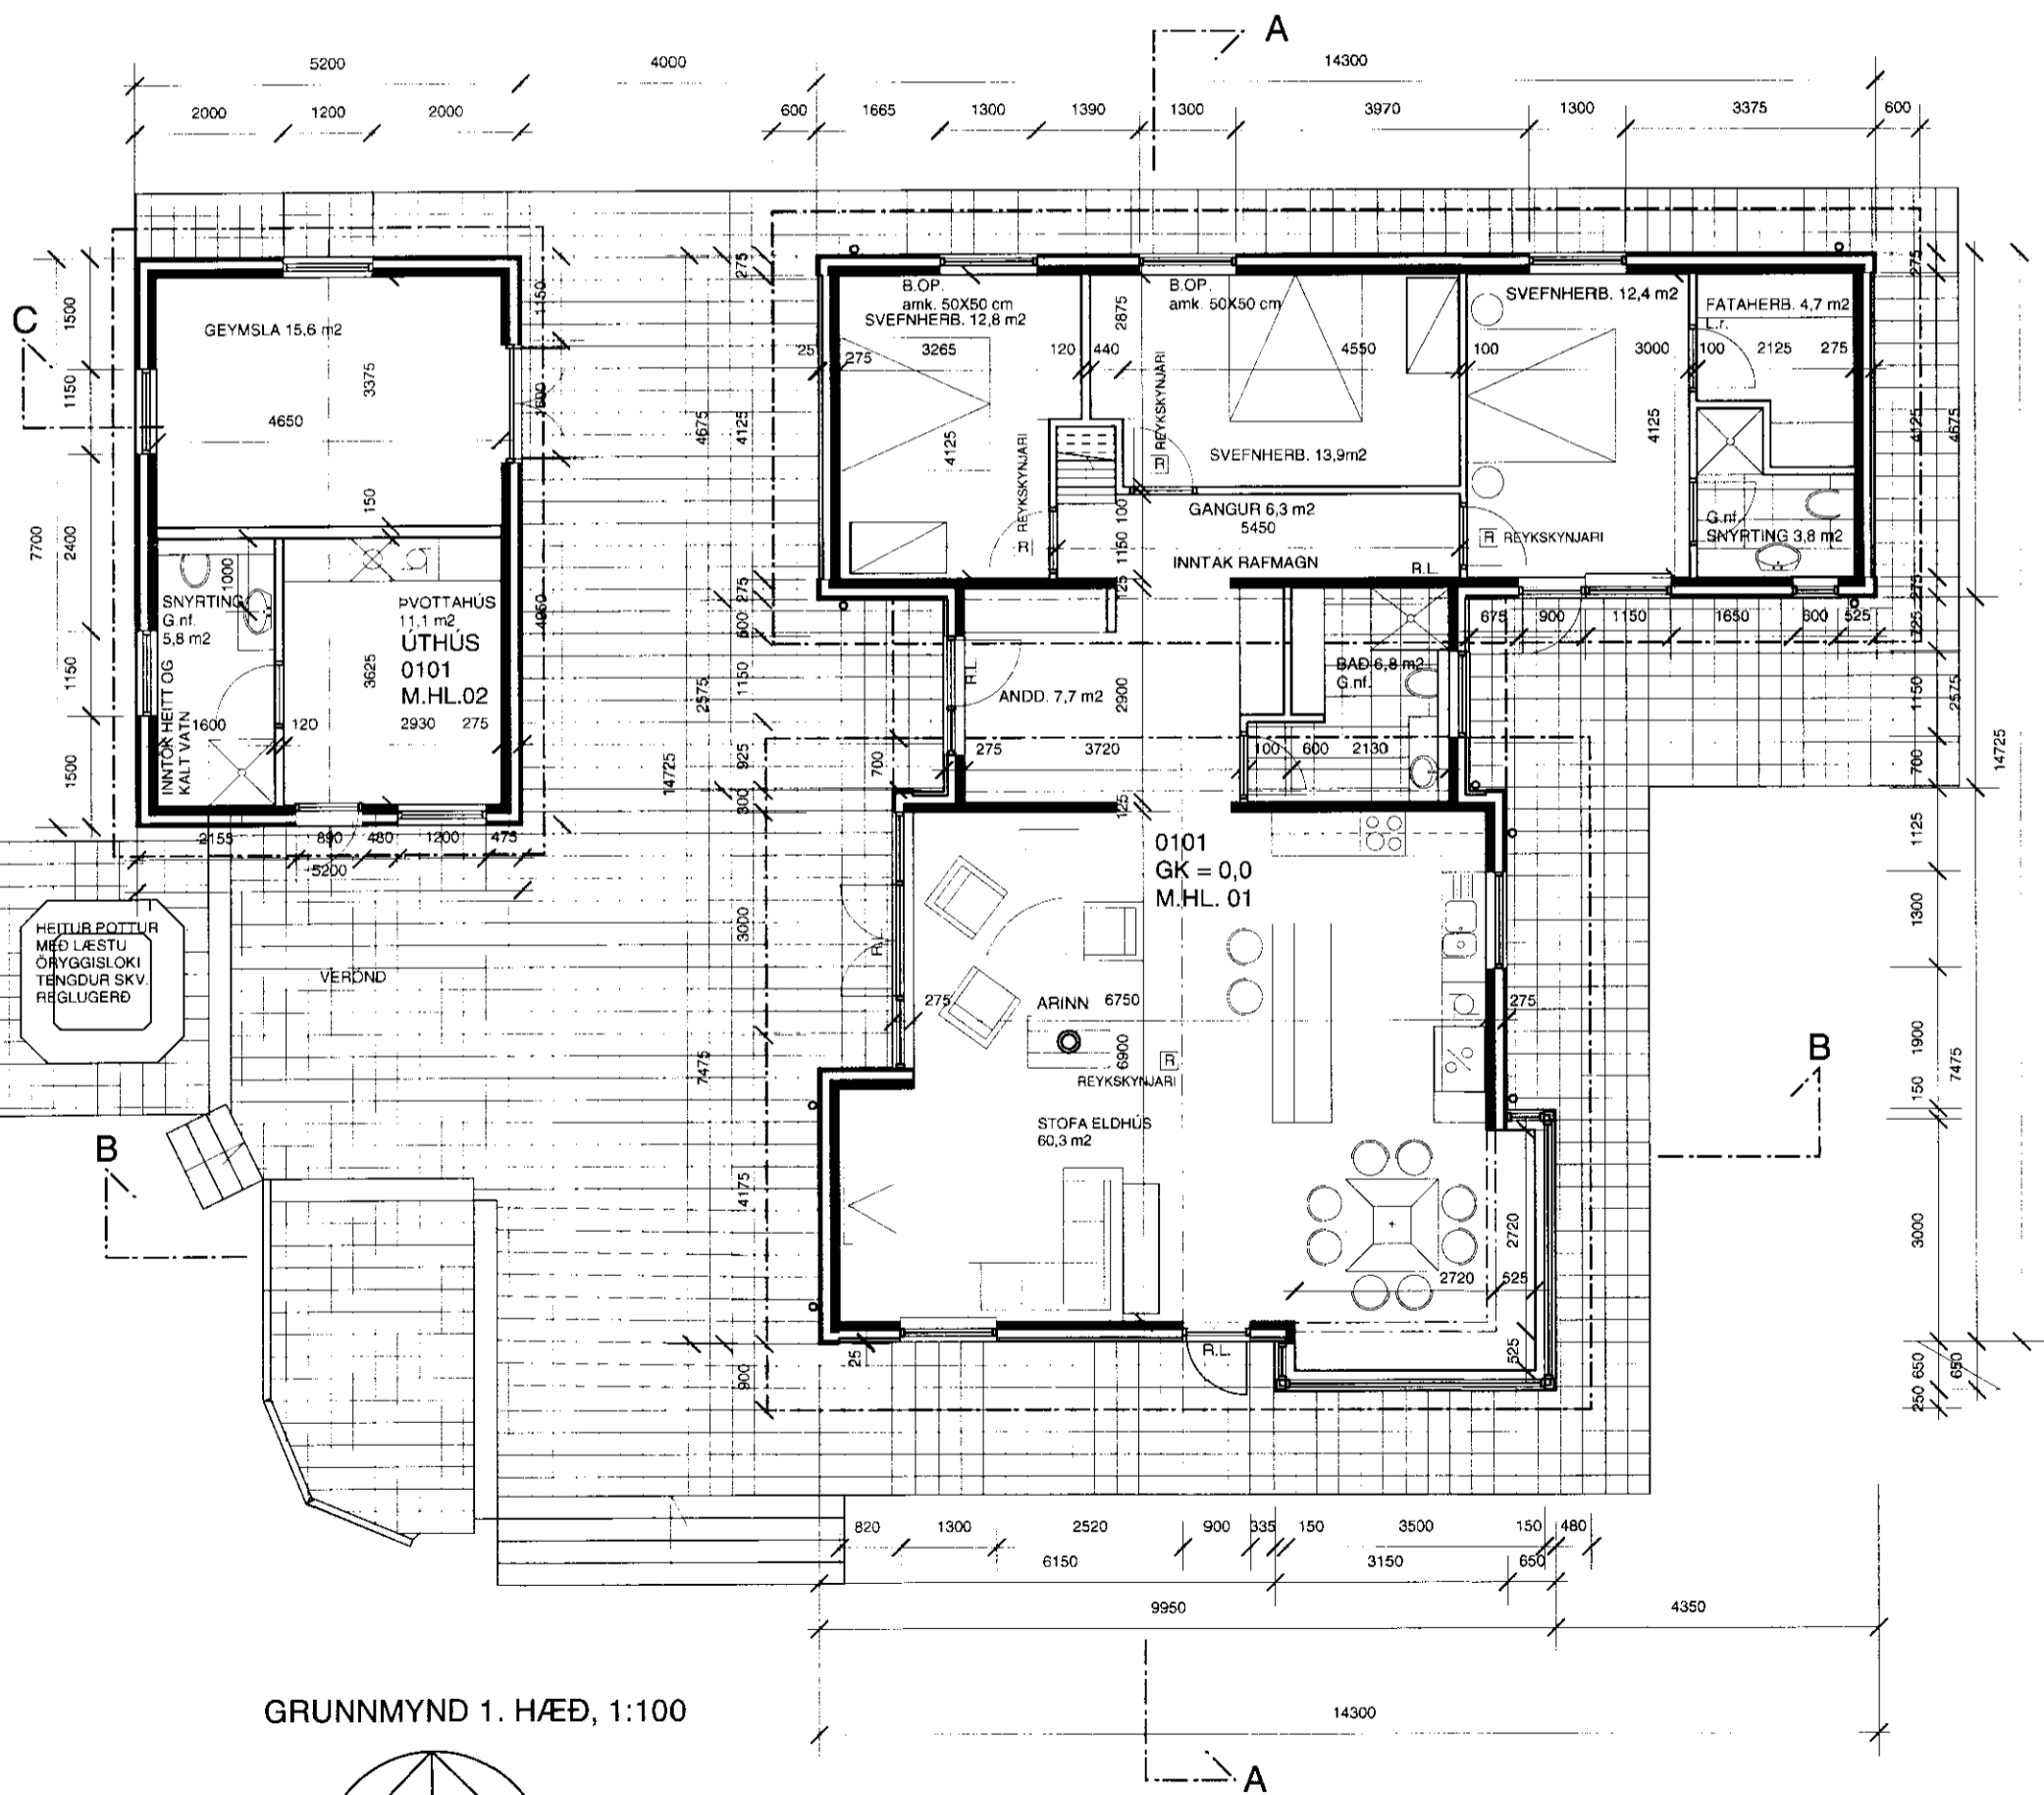

GRUNNMYND 1. HÆÐ, 1:100

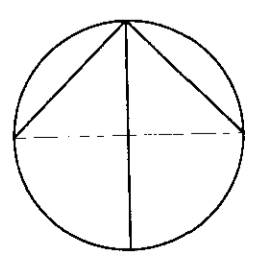

BREYTINGAR NR.	DAGS.	BREYTING

G4 arkitektar
 Stórhöfða 17, 112 Reykjavík
 gsm: 824 4555 netfang: g4@hive.is

Gunnlaugur Jonasson, kt. 060452 2299
 Gunnar Páll Kristinnsson, kt. 260665 3679
 Aili J. Guðbjörnsson, kt. 260878 5788
 Guðmundur Gunnlaugsson, kt. 190554 2419

SAMPYKKT

VERK Sumarhús Vesturkanti 5 Grímsnesi, nýtt úthús

TEIKNING Grunnmyndir

KVARÐI 1/100 5m

DAGS. 15.09.06 TEIKNING NR. 060203

TEIKNAD AF GJ

Gunnlaugur