


PALKKI HIRSI	HP-1	HP-2	HP-3	HP-4	HP-5
HH 92	2 H	3 H	LP 115x315	2 H	2 H
HH 117	2 H	2 H	LP 115x315	2 H	2 H
HH 153	1 H	1 H	LP 115x315	1 H	1 H
PH 170	2 H	2 H	LP 115x315	2 H	2 H
PH 190	1 H	2 H	LP 115x315	1 H	1 H
PH 210	1 H	1 H	LP 115x315	1 H	1 H
PH 230	1 H	1 H	3 H	1 H	1 H

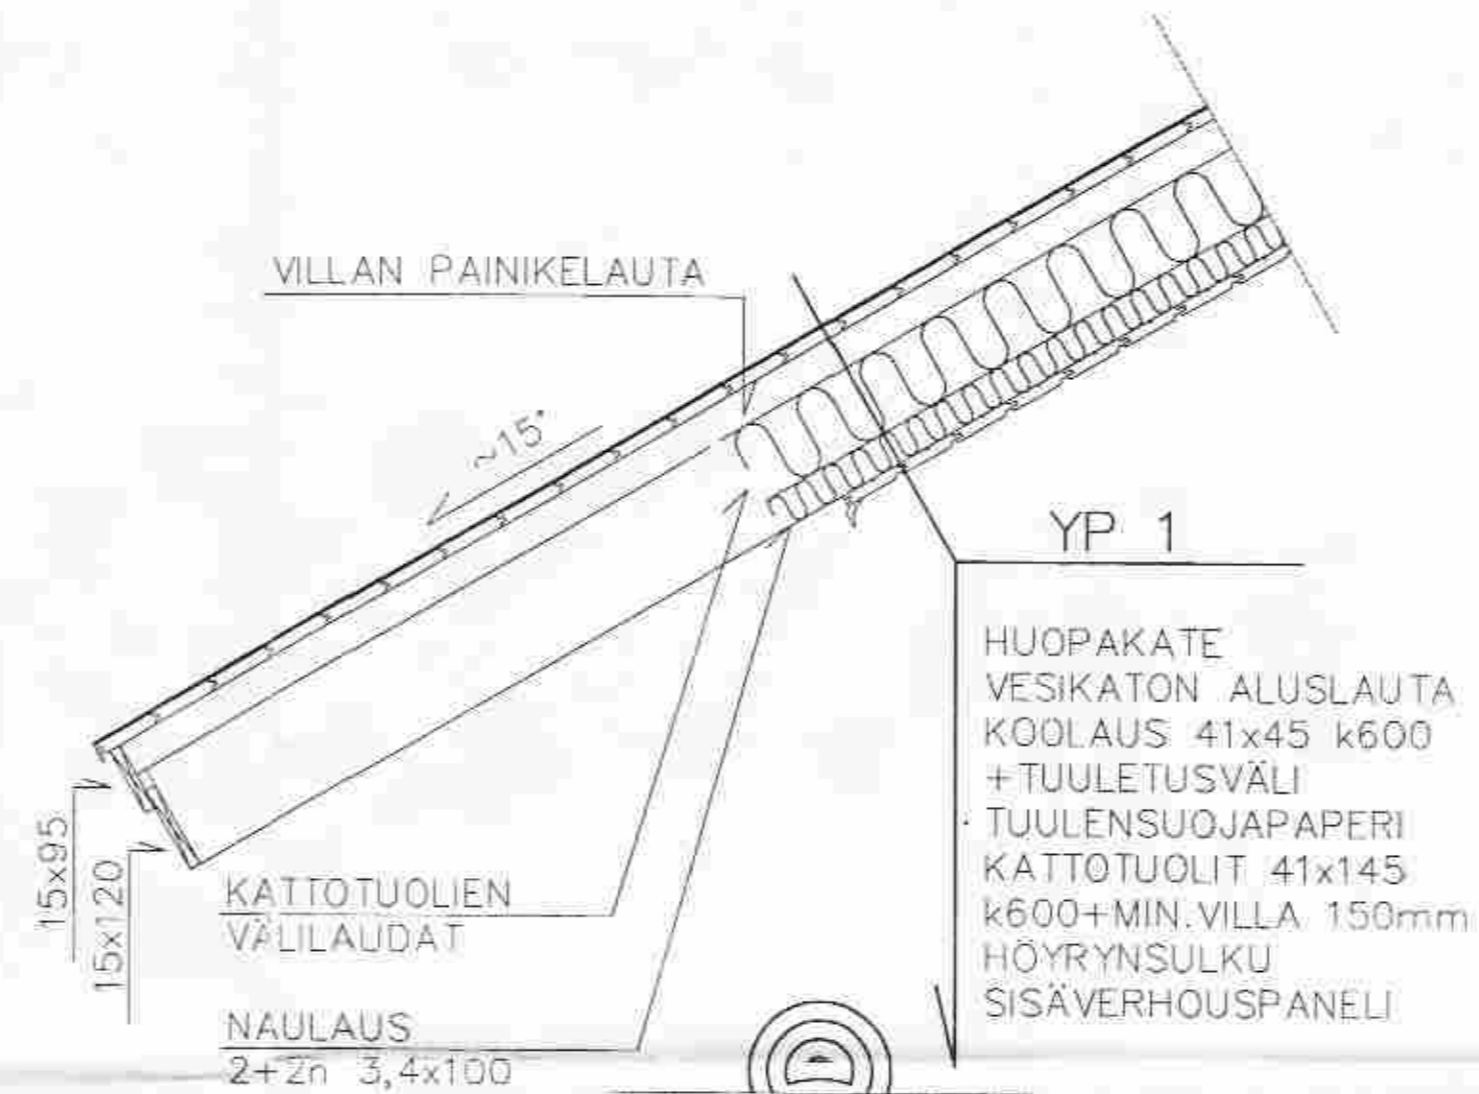


TAULUKOSSA ILMOITETTU MINIMIHIRSIMÄÄRÄ.

HIRSIPALKIT LASKETTU HUOPAKATTEELLA

$g(\text{omap.})=0.5 \text{ kN/m}^2$
 $q(\text{lumi}) = 1.8 \text{ kN/m}^2$

LIIMAPUU L 40-3

PUUTAVARA T 30-2

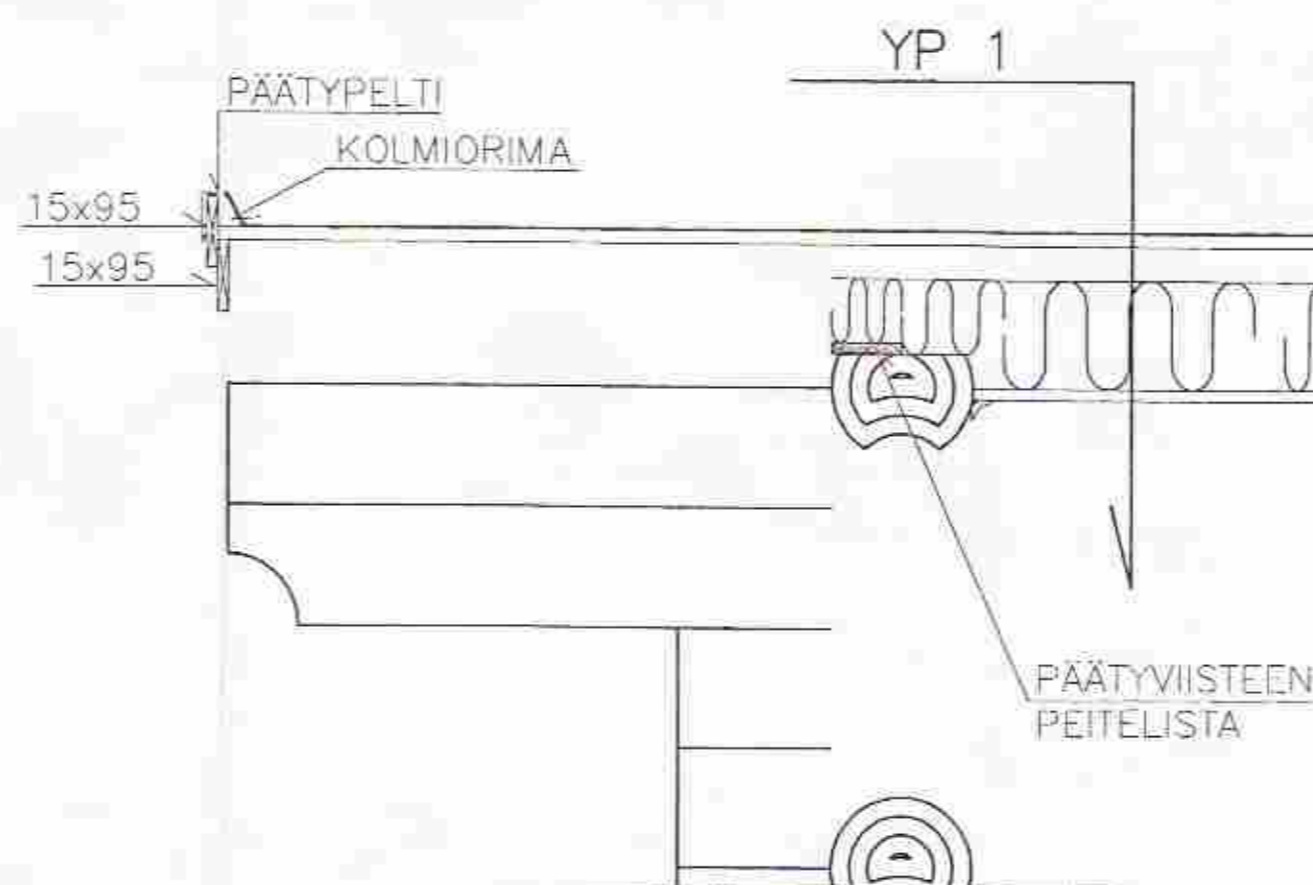

H harri ehf		Reykjavíkurborg 00 220 Hafnarfjörður Sími: 565 5261 Fax: 555 4959		Vaðnes Grímsnesi	
Tækniþjónusta				EEROLA - BJÁLKAHÖS	
Hannað:	Teknikerfi AutoCad	Tekniáskrá Eero3eg1.dwg		Þakvirki - snið	
Teknað:	Hönnunarkerfi POINT	Tekning nr. 108	Mkv. 1:50	Dagur Júní '08	Samþ.