
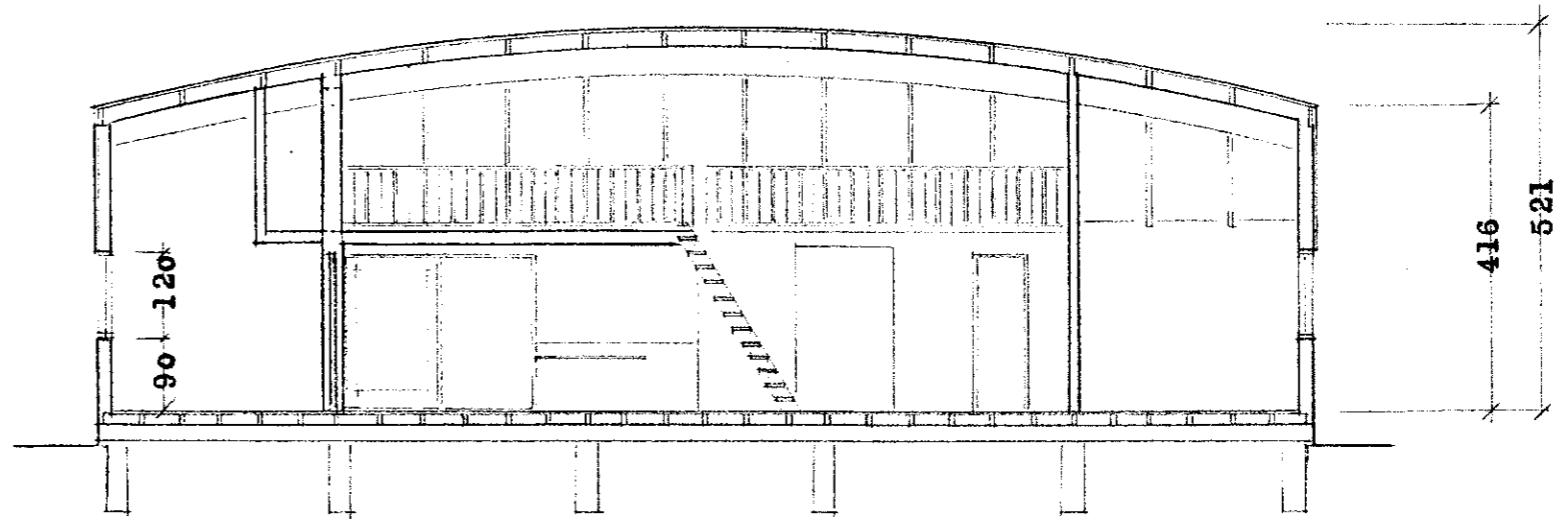
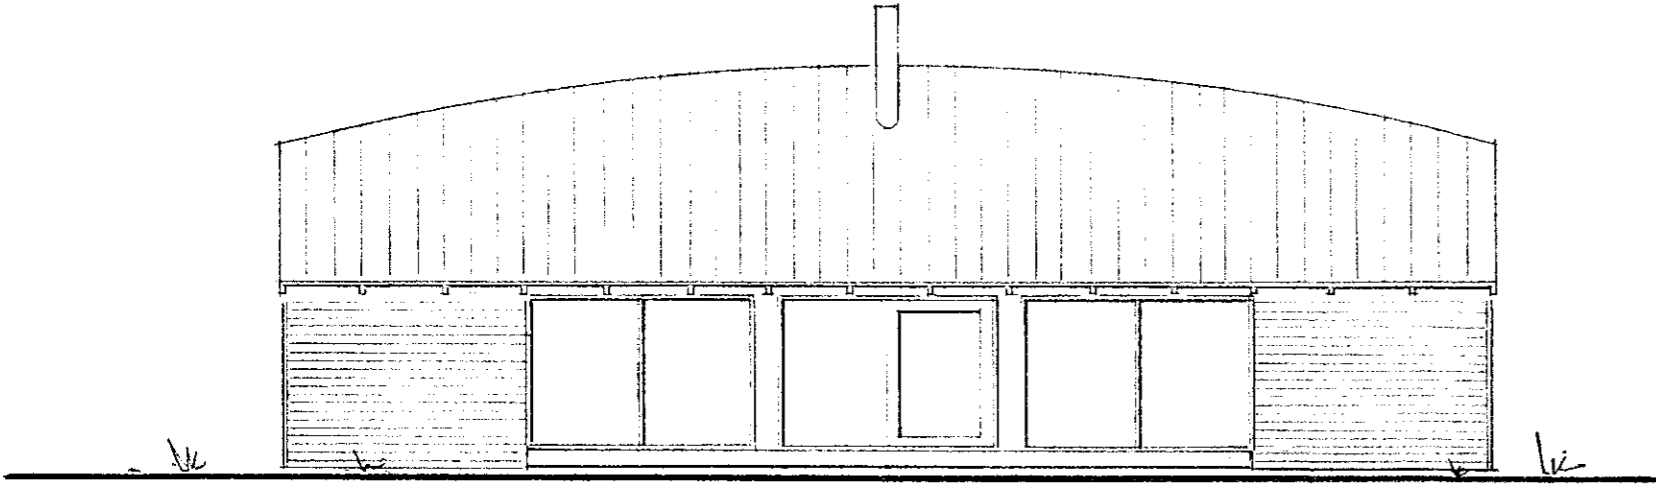
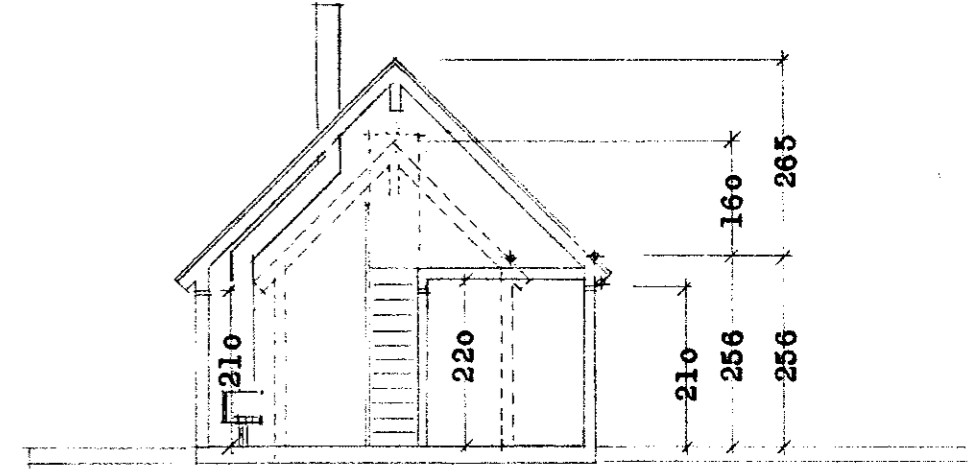
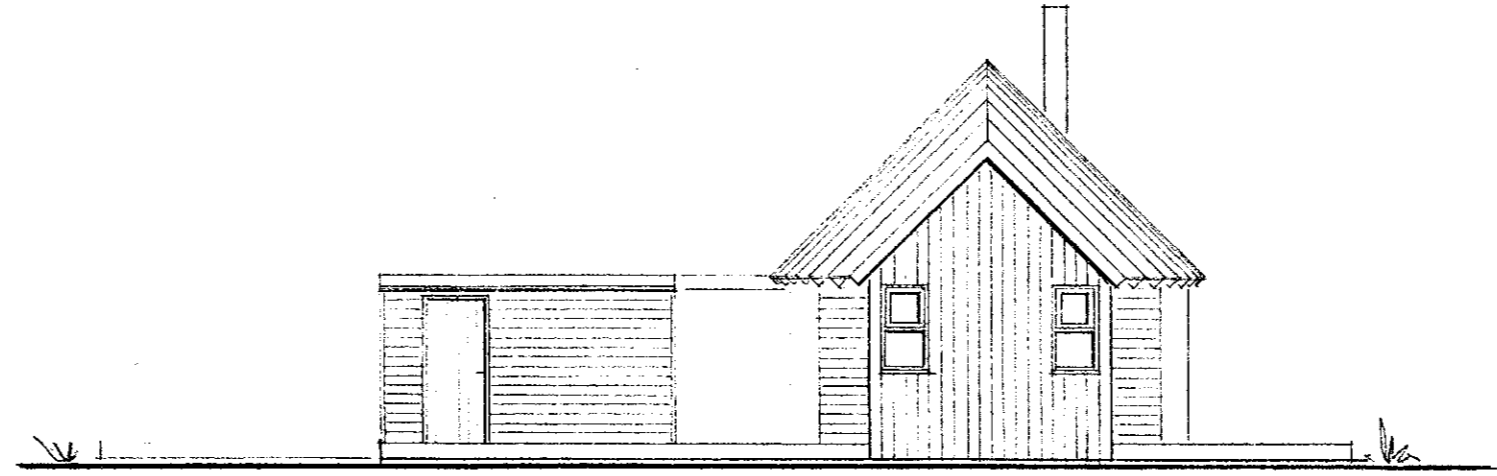
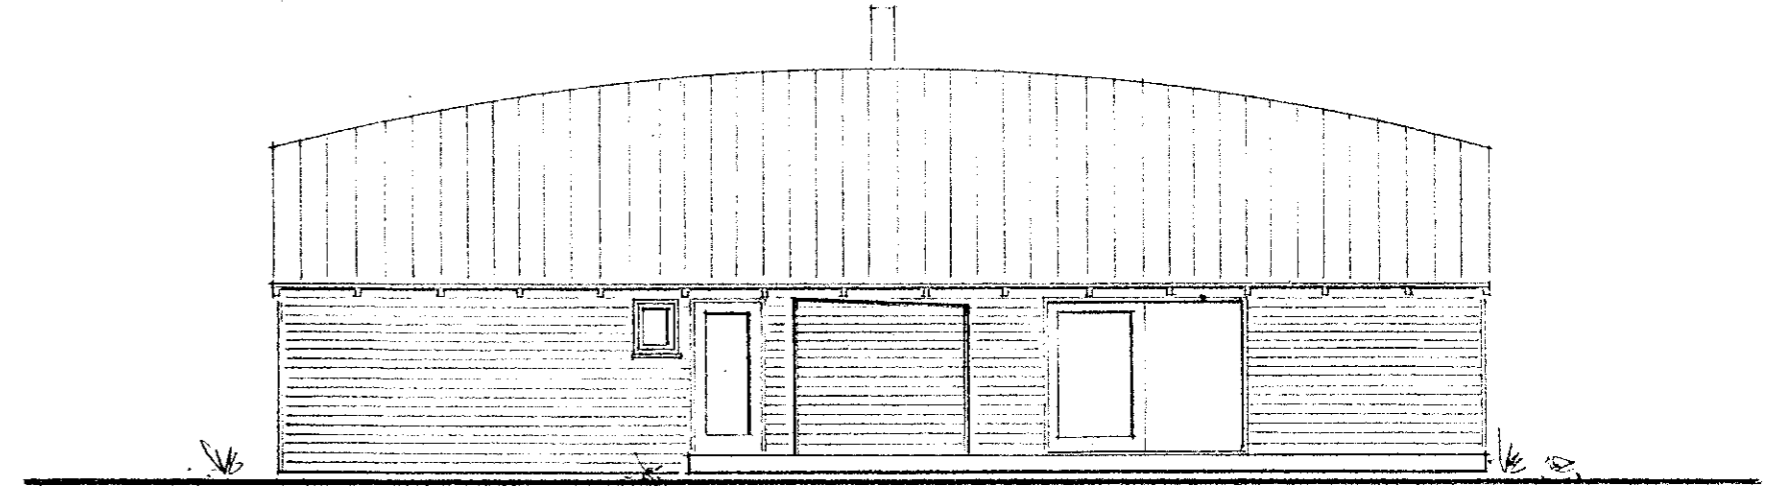
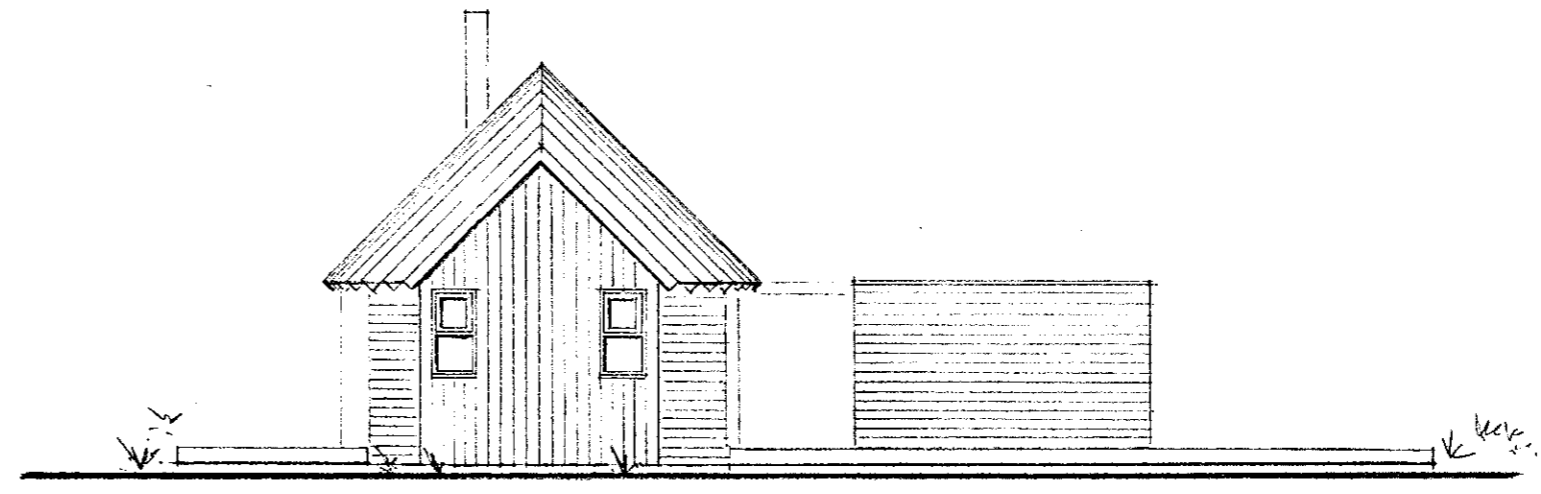


Samp. 24/0 2000

Hóland Smarney

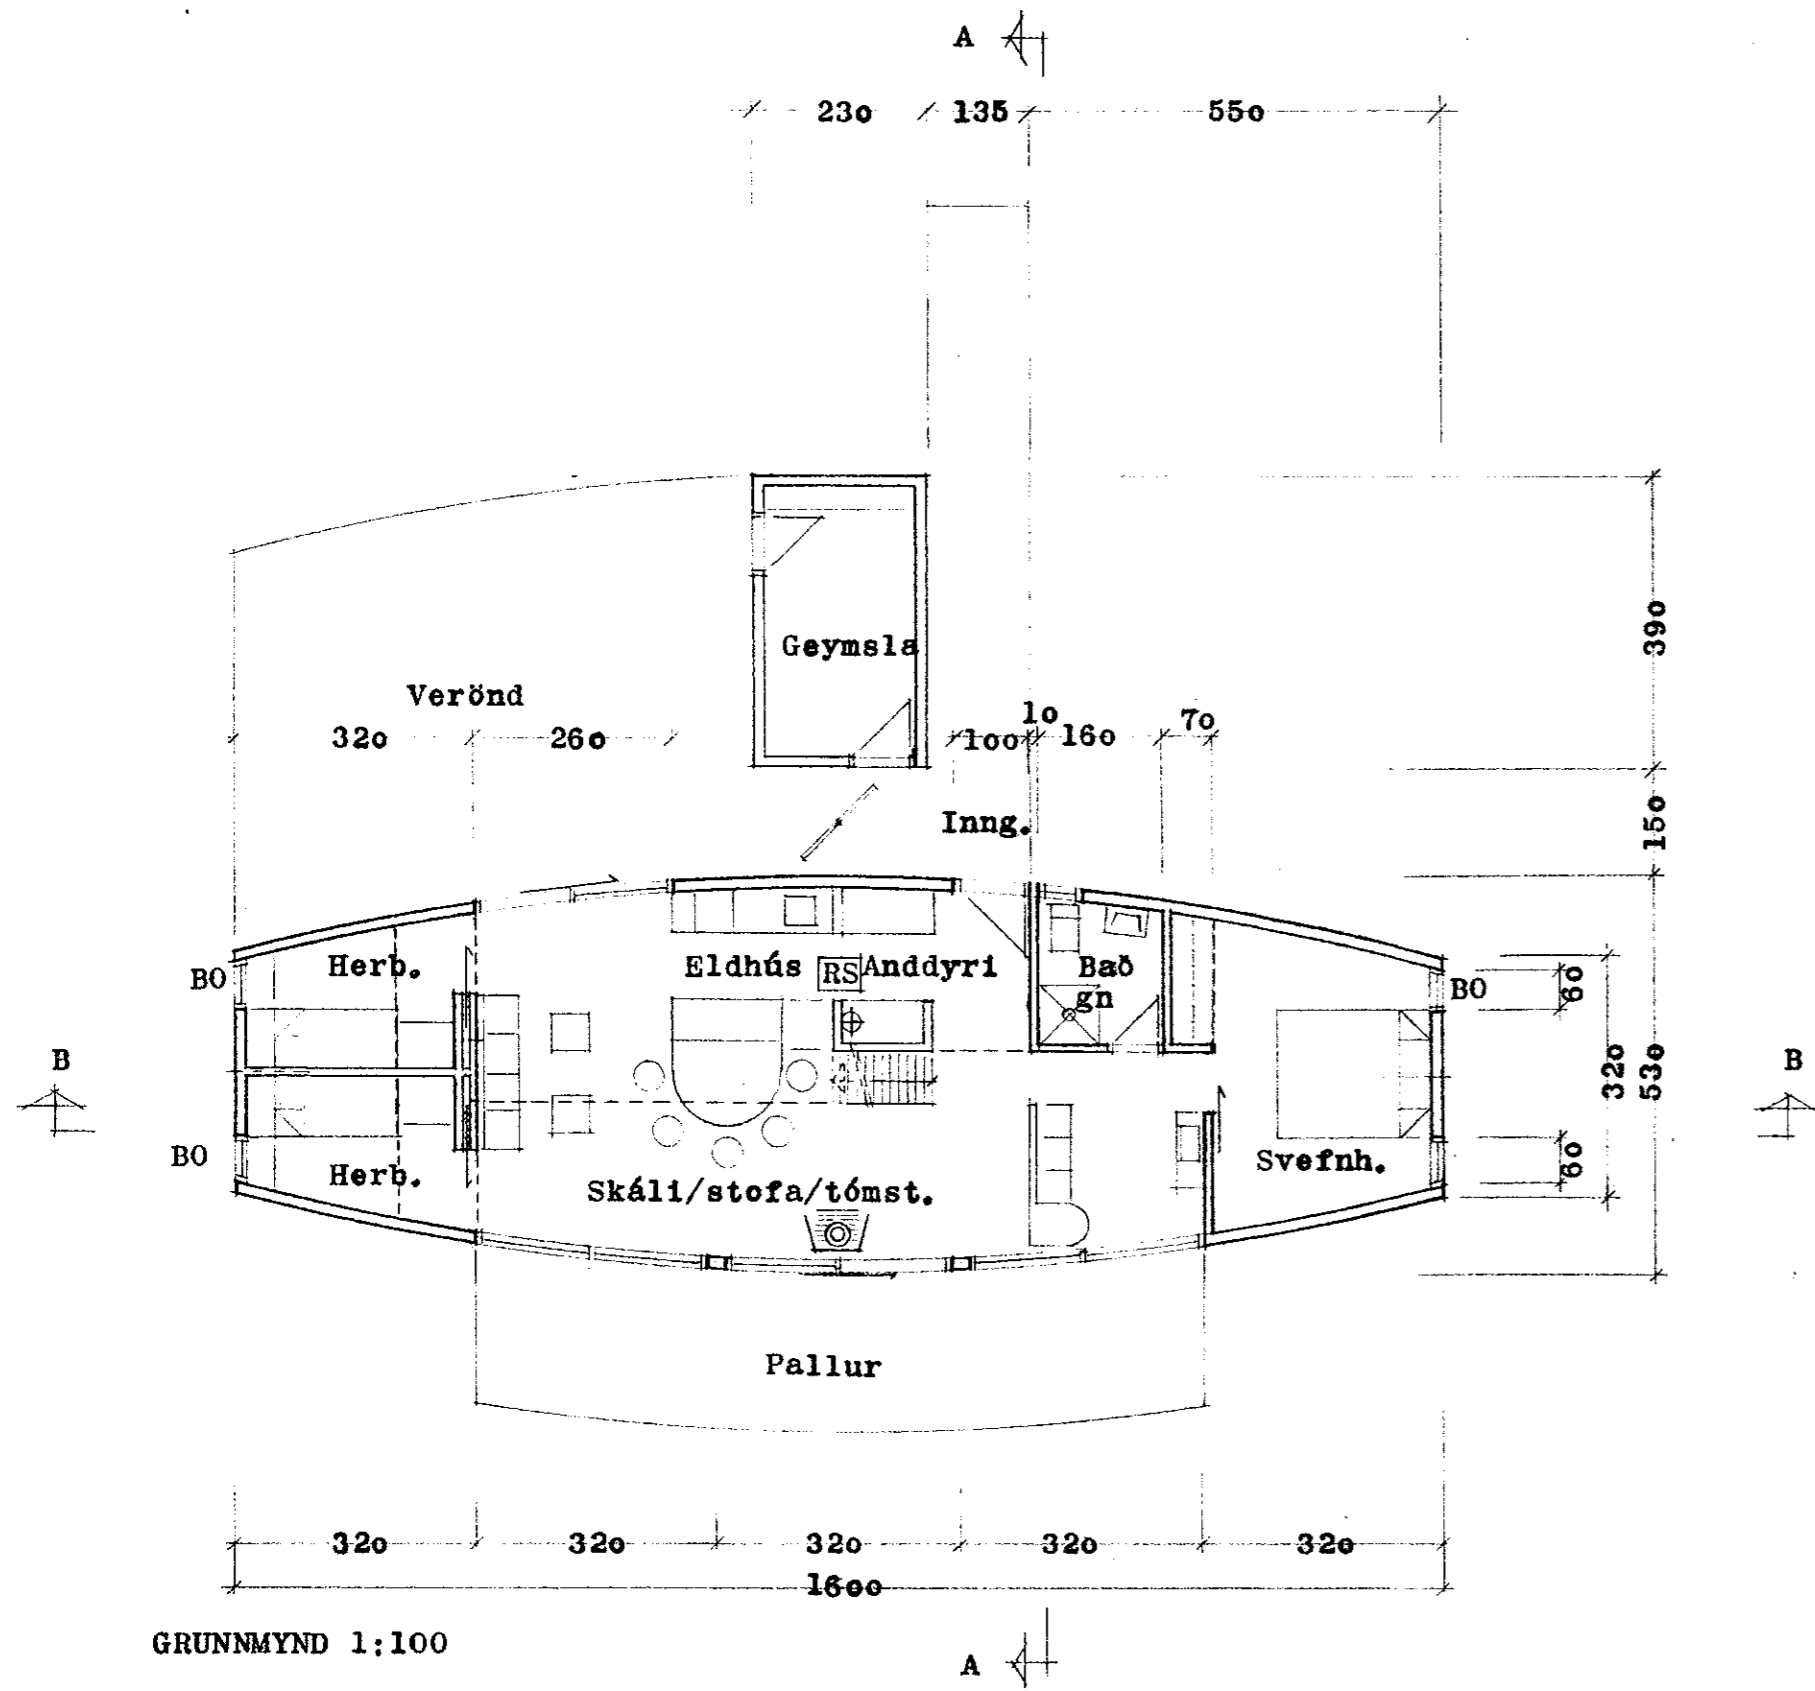

RS = Reykskynjari  
 BO = Björgunarop  
 ⊕ = Hándslökkvitæki  
 gn = Gólfniðurfali

SUMARHÚS ÓLAFAR OG STEFÁNS  
 HELLISVÍK VIÐ ÞINGVALLAVATN  
 MAGGI JÓNSSON ARKITEKT  
 Ásvallagötu 6 s. 5521840  
 Reykjavík 22.09.2000 S.I.  
 Verkefni nr.256 Teikning 02