
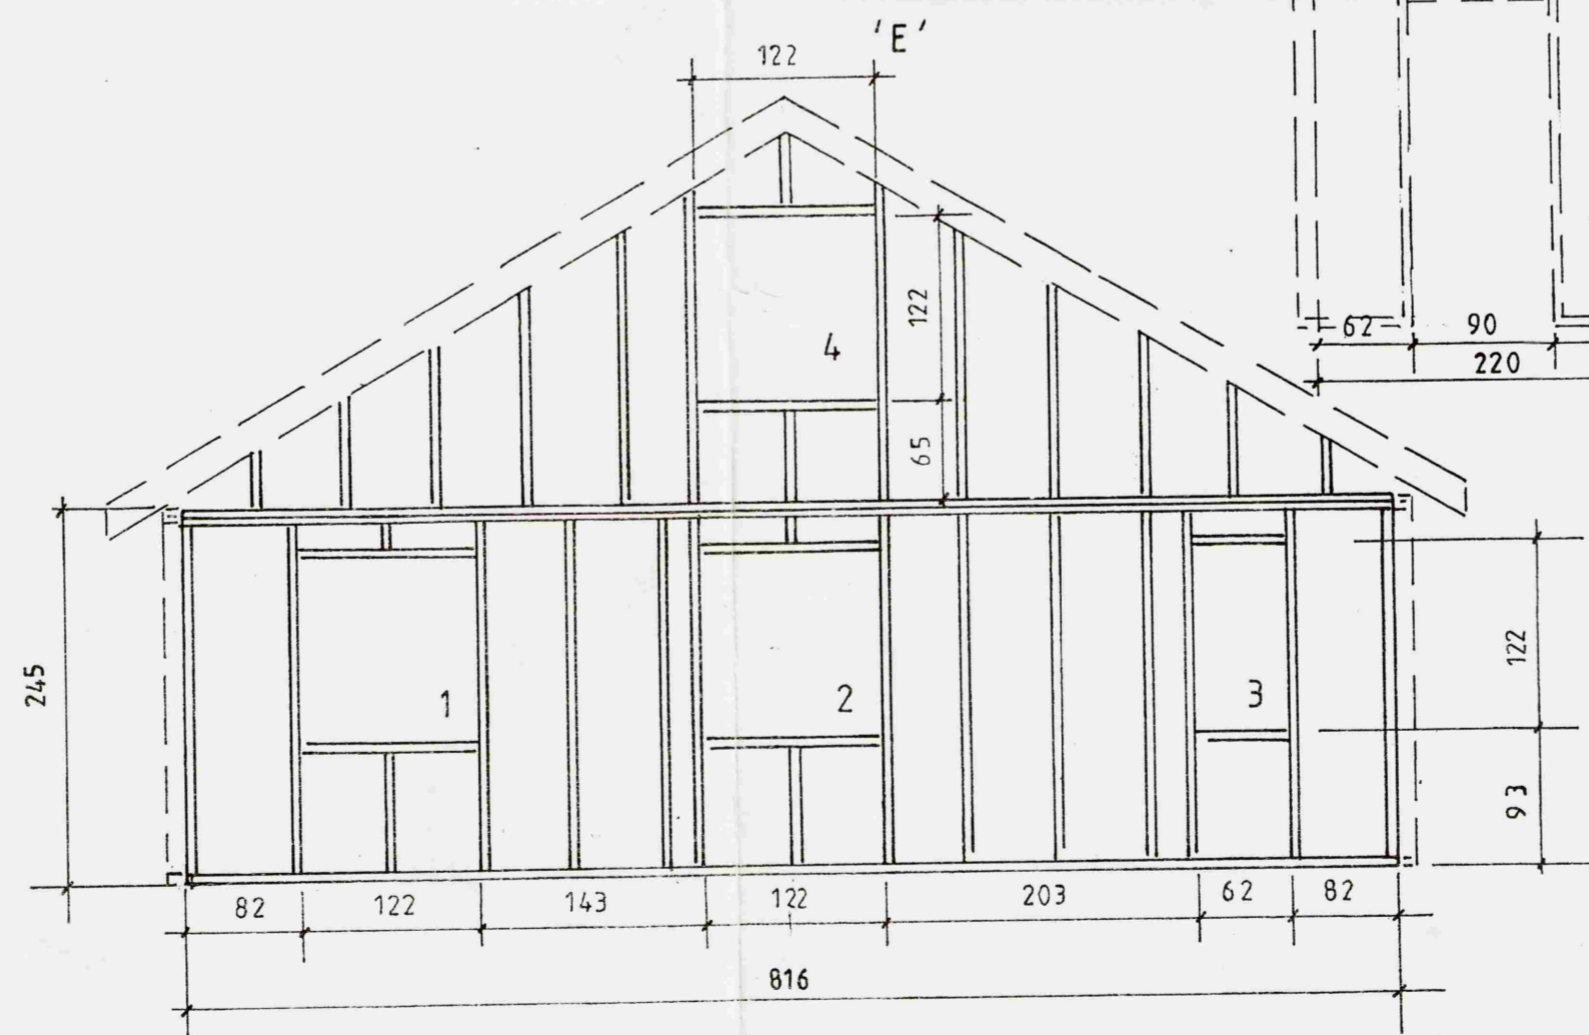
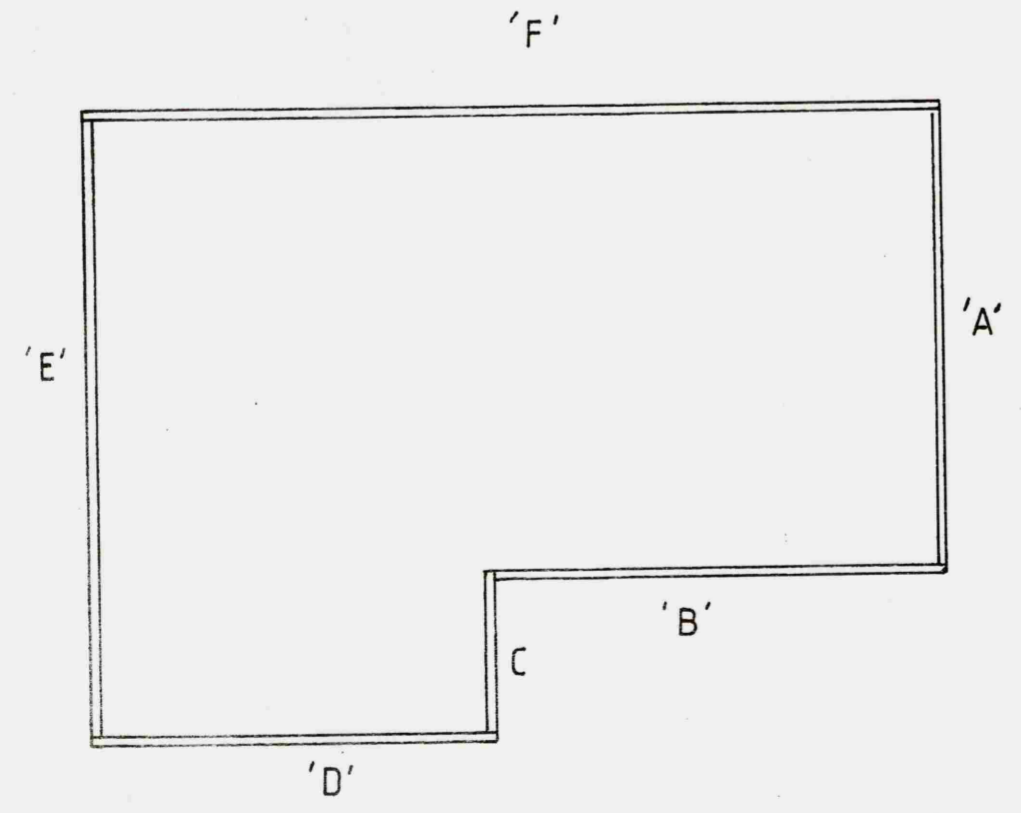
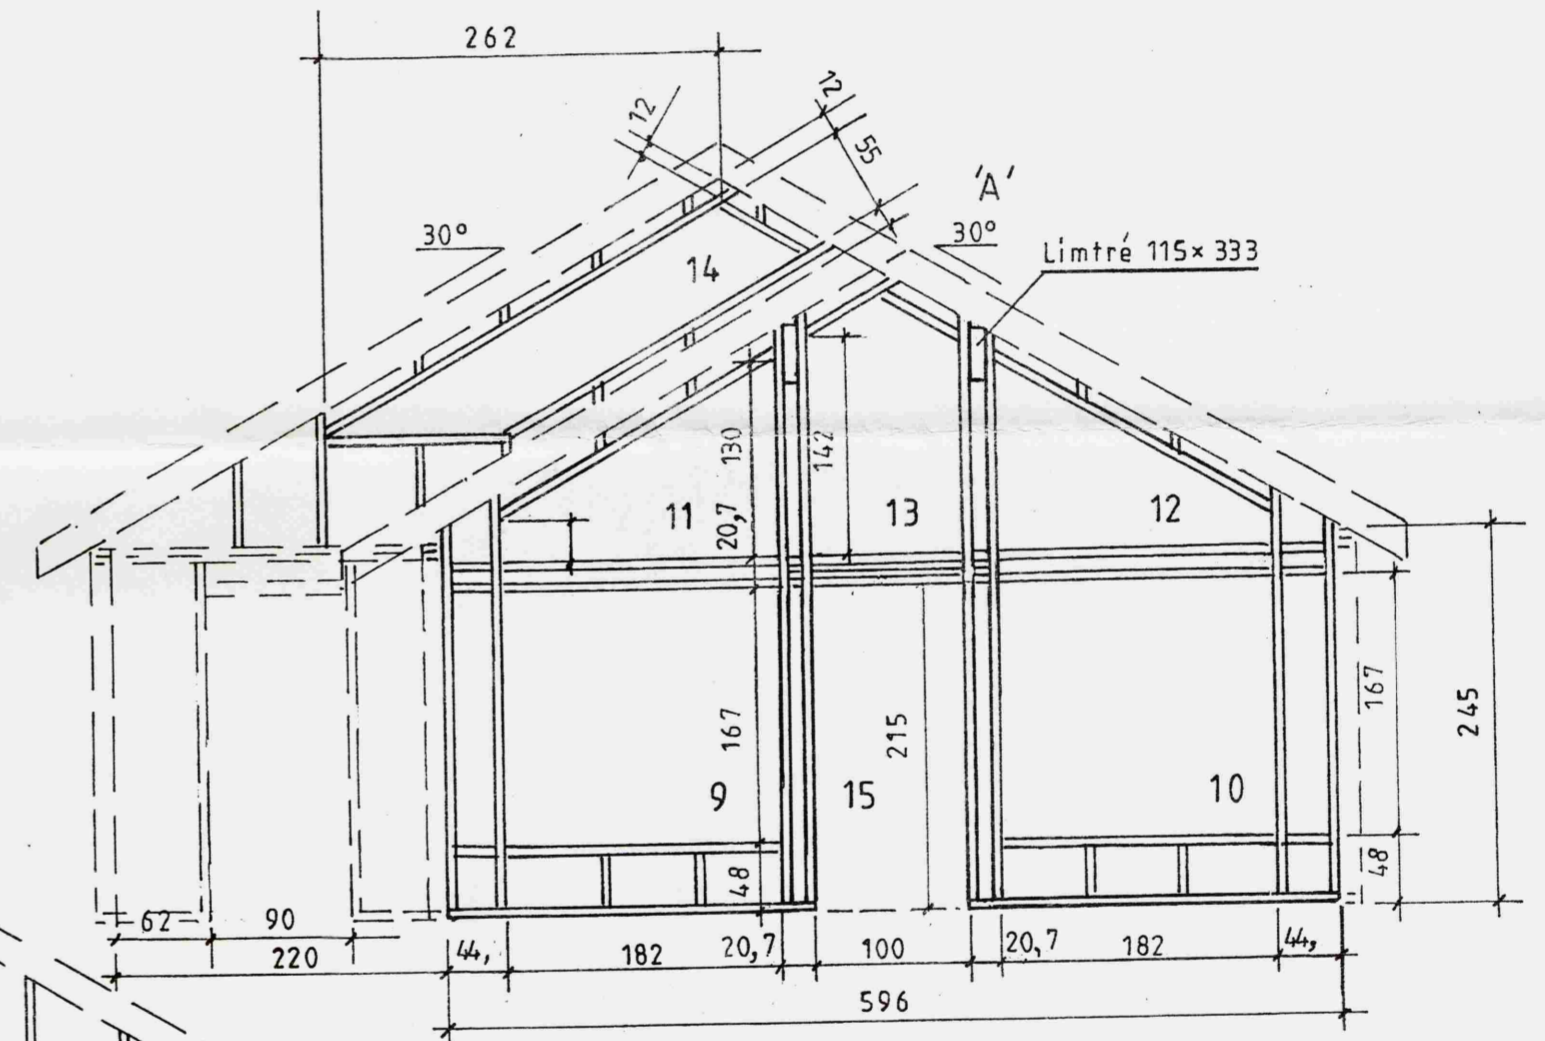
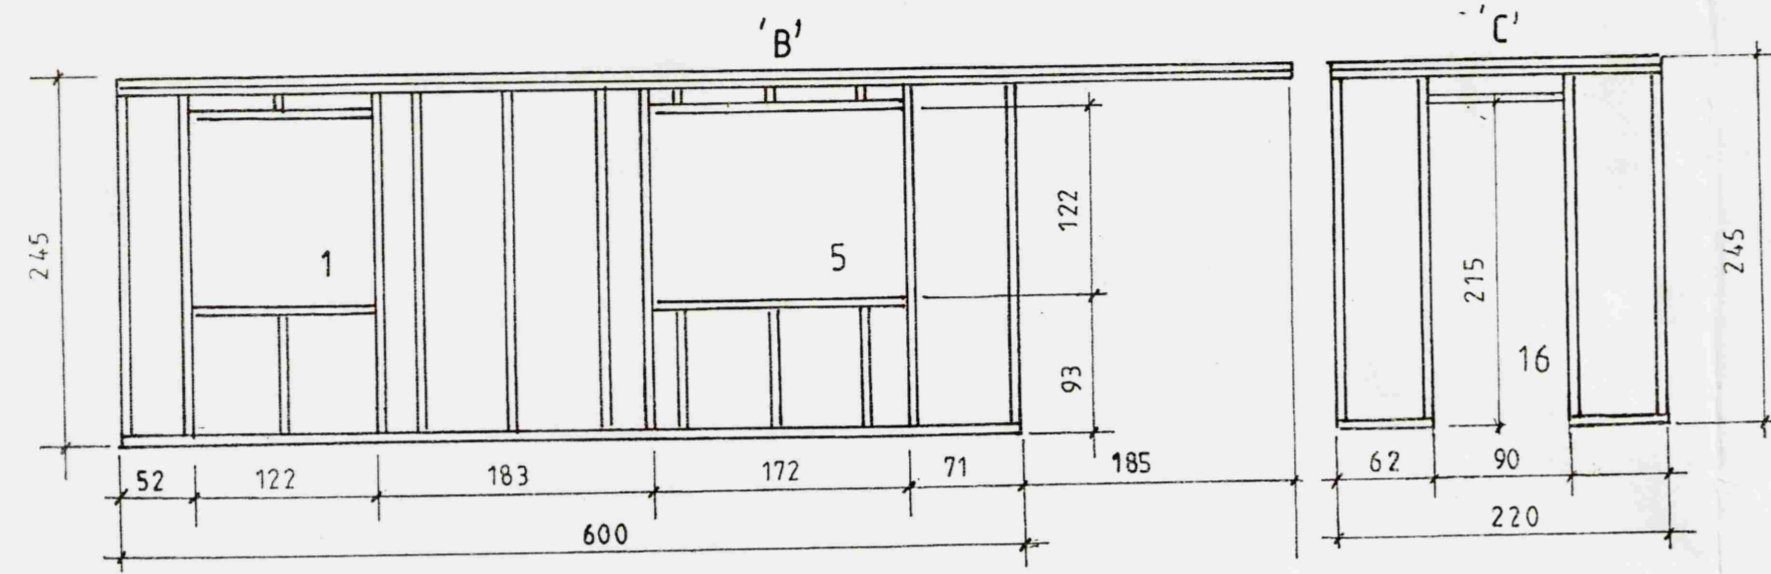
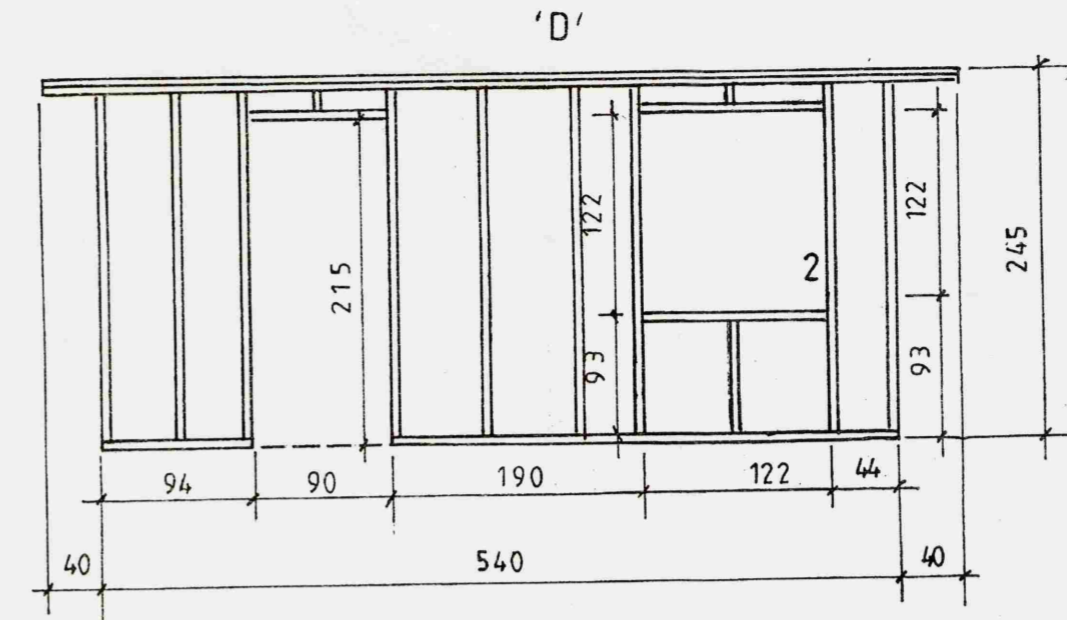


Samþykkt  
 13 MAÍ 2008  
 Byggingarfulltrúi uppsveita Amessyslu

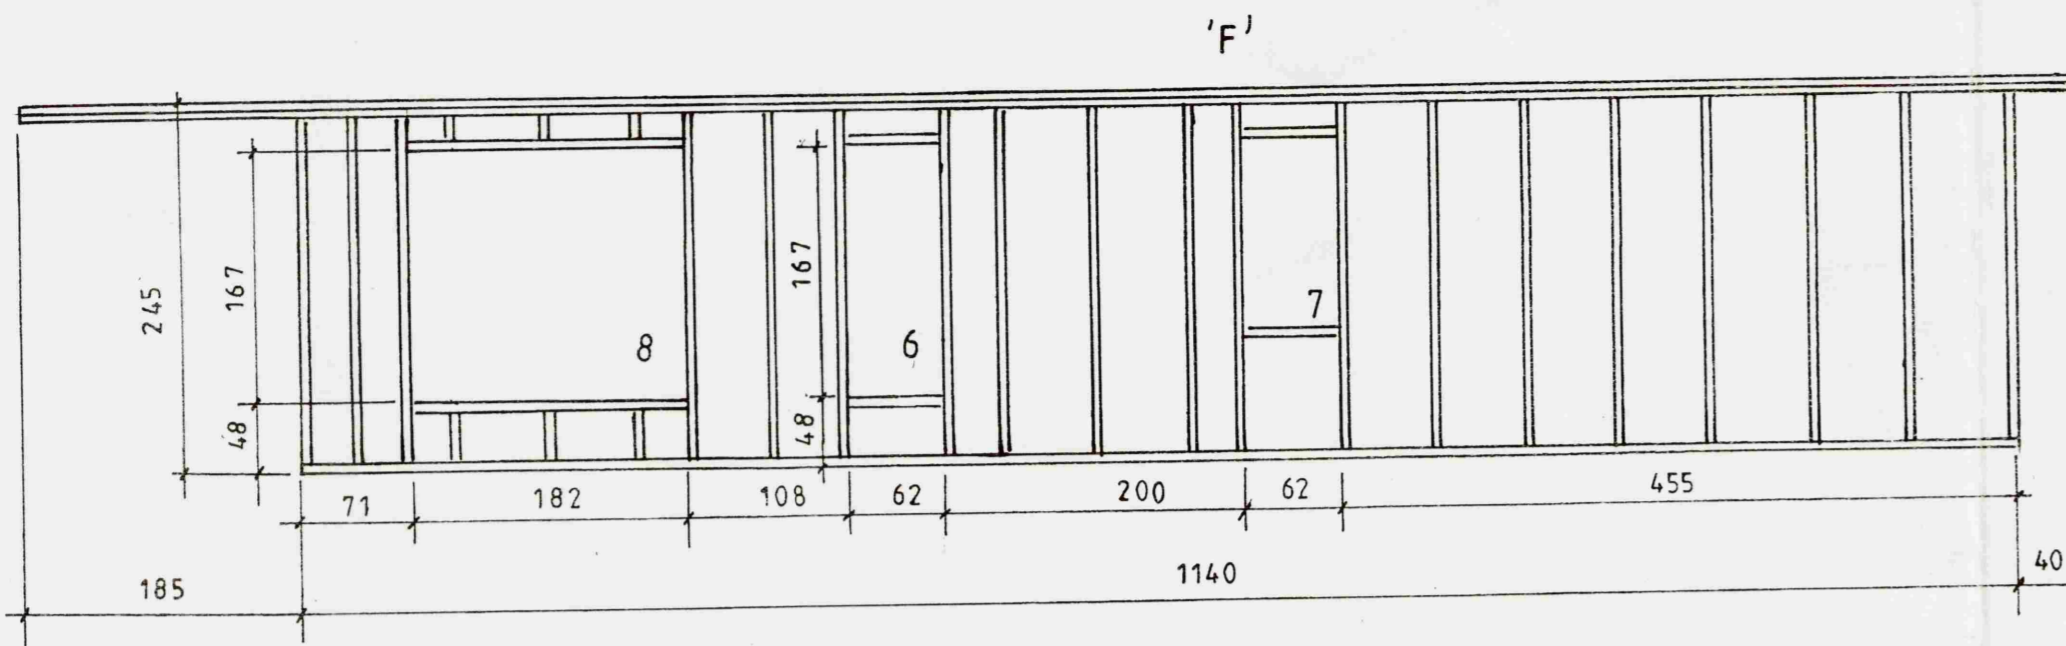

Ath: Éfni í grind fura, 45x120 T1

Mkv.: 1:50	Sumarhús í landi Bildfells/Tungu. Grímsness og Grafningshreppi Arn.Lód nr. 8 svæði 1 stærð 14.000 m <sup>2</sup> Eigendur: Jón Baldur Hlíðberg kt. 290557-4299 og Ásta Vilborg Njálsdóttir kt 010765-4479	TEIKNIVANGUR 270733-2559 201032-4829
Dags. apríl '08		
Nr. 231 '08		
Grindur		