



GRUNNMYND.

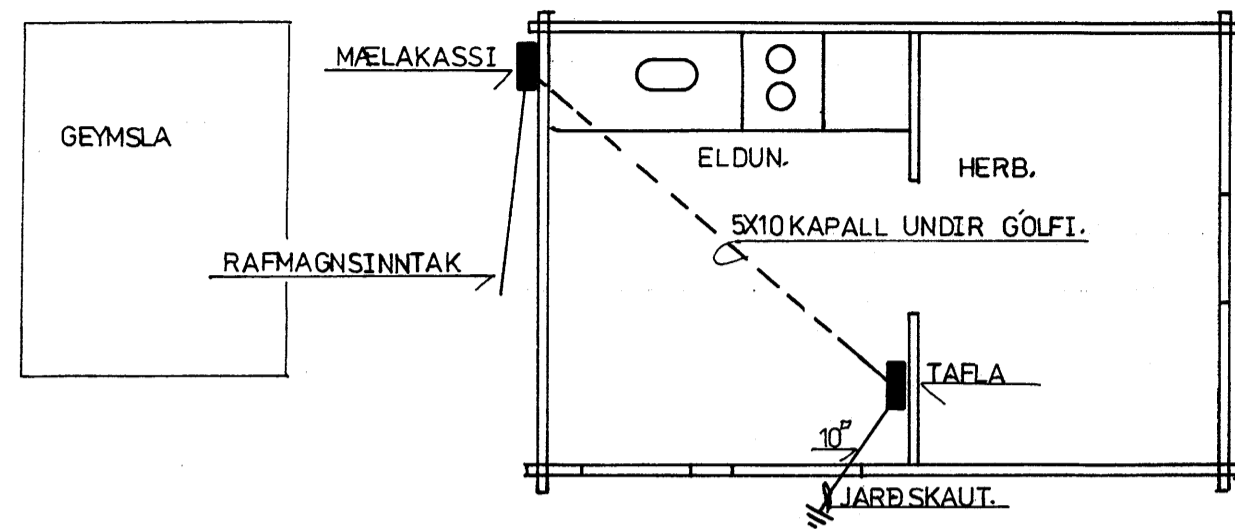


MÓTTIÐ
14 MARS 2012
Byggingafulltrúi úr: Árssýslu og Flóahf.


AFSTÖÐUMYND.

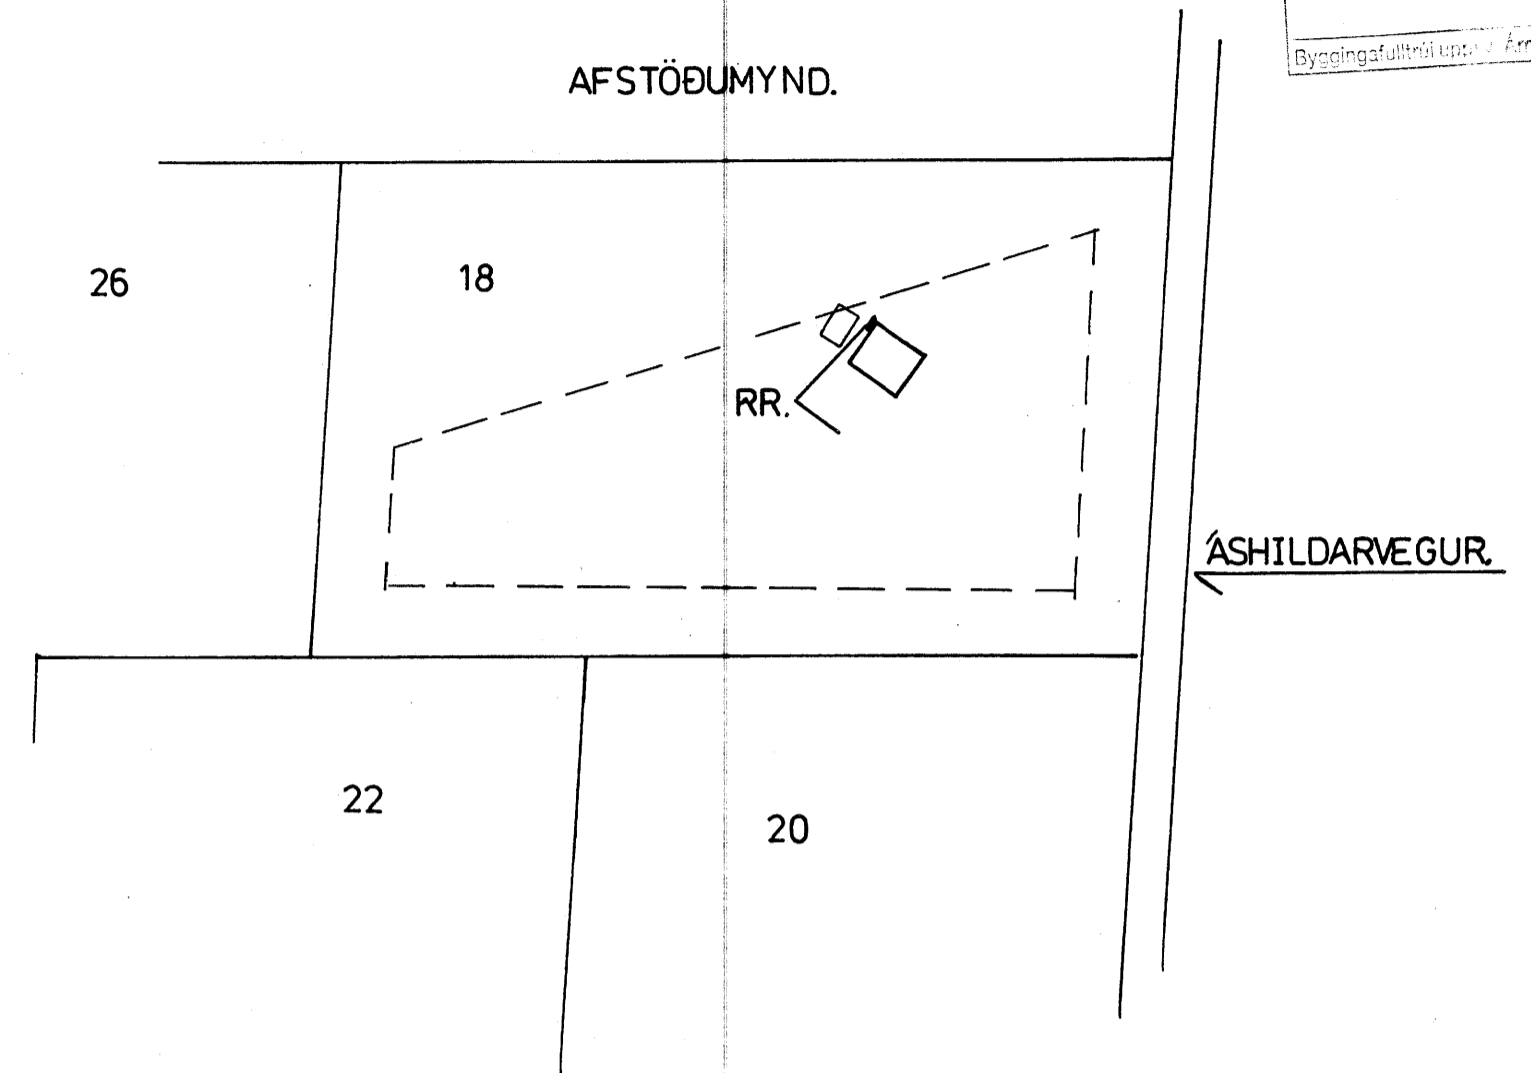

EINLÍNEMYND TÖFLU

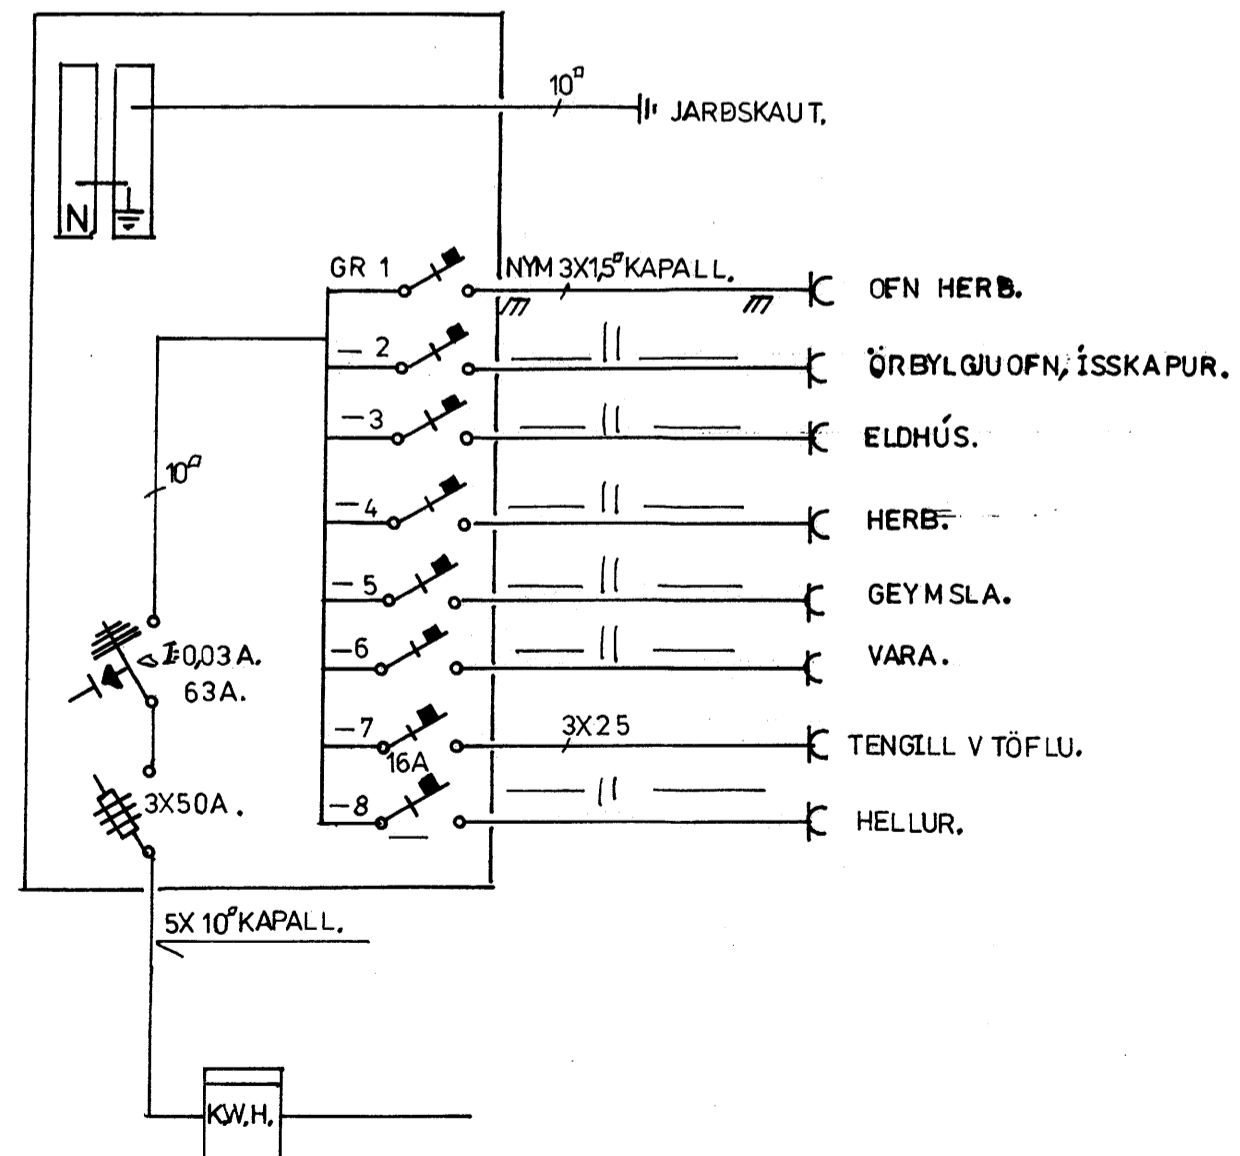

SNID.

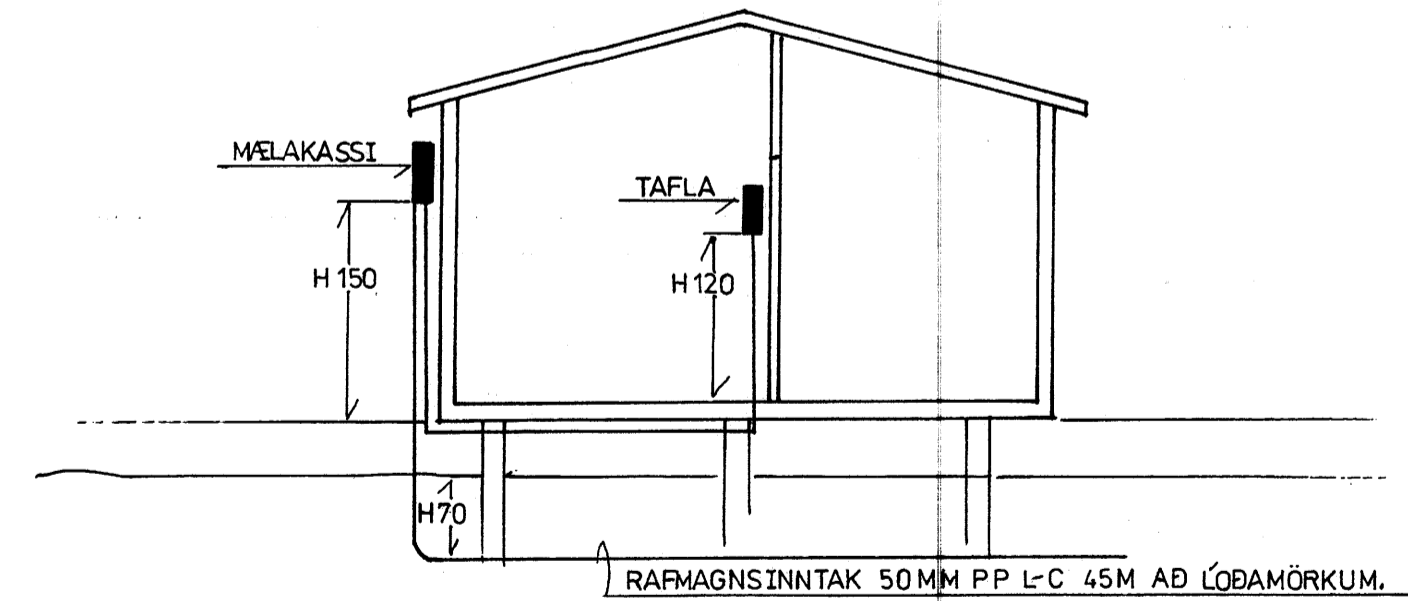

J.PJ. LAUGARÁSI 1.BLÁSKÓGABYGGÐ. S-8937101, 8999554,	
SUMARHÚS 'ASHILDARVEGUR 18 SKEIÐ.	BL 1.
EIGANDI HARALDUR INGASON.	TEIKN J.PJ.
R A F L Ö G N.	FEB 2012.
SAMP: <i>Jens Peter Johannsson</i>	DAGS:
	NR 015.

5615- / 216510.