



Skjalnúmer 22/13'88


Ólafur Lárusson

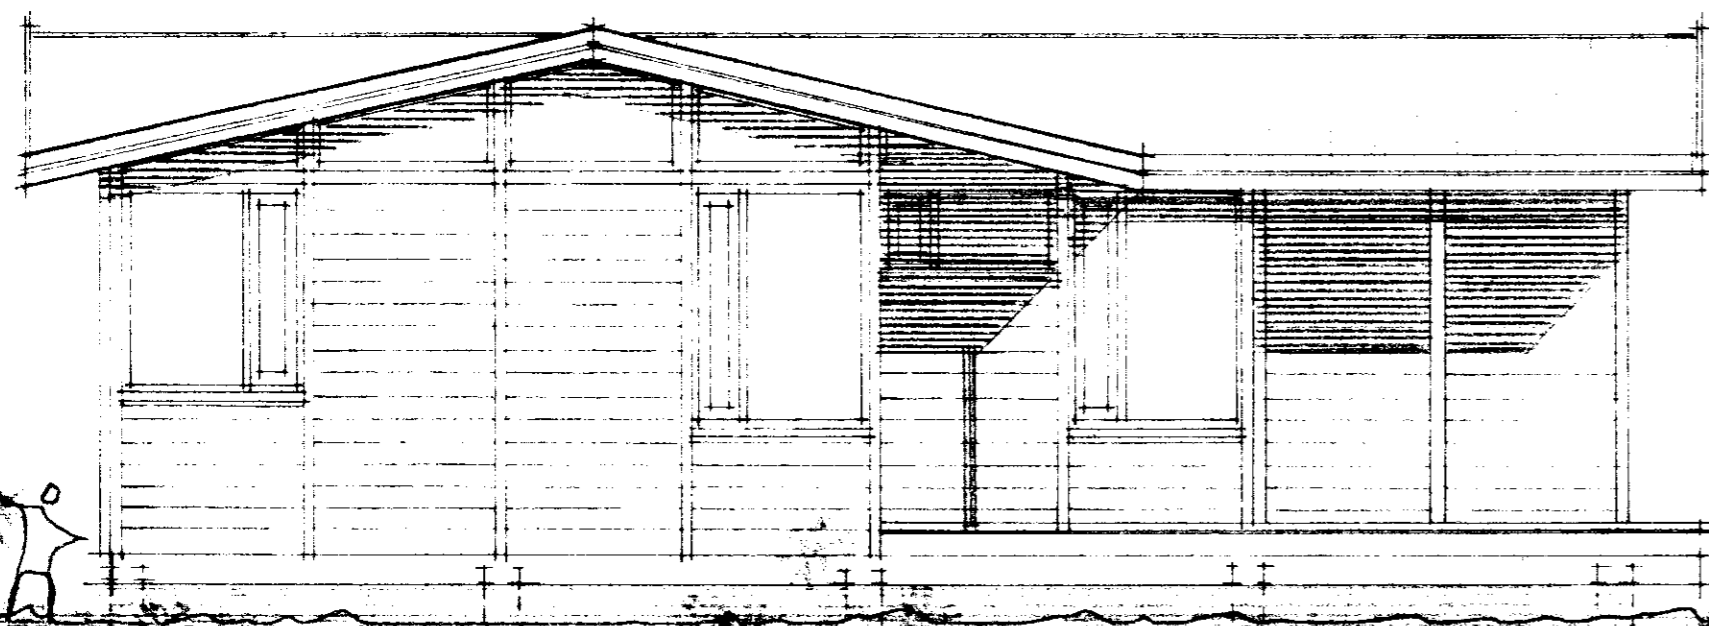


VESTUR

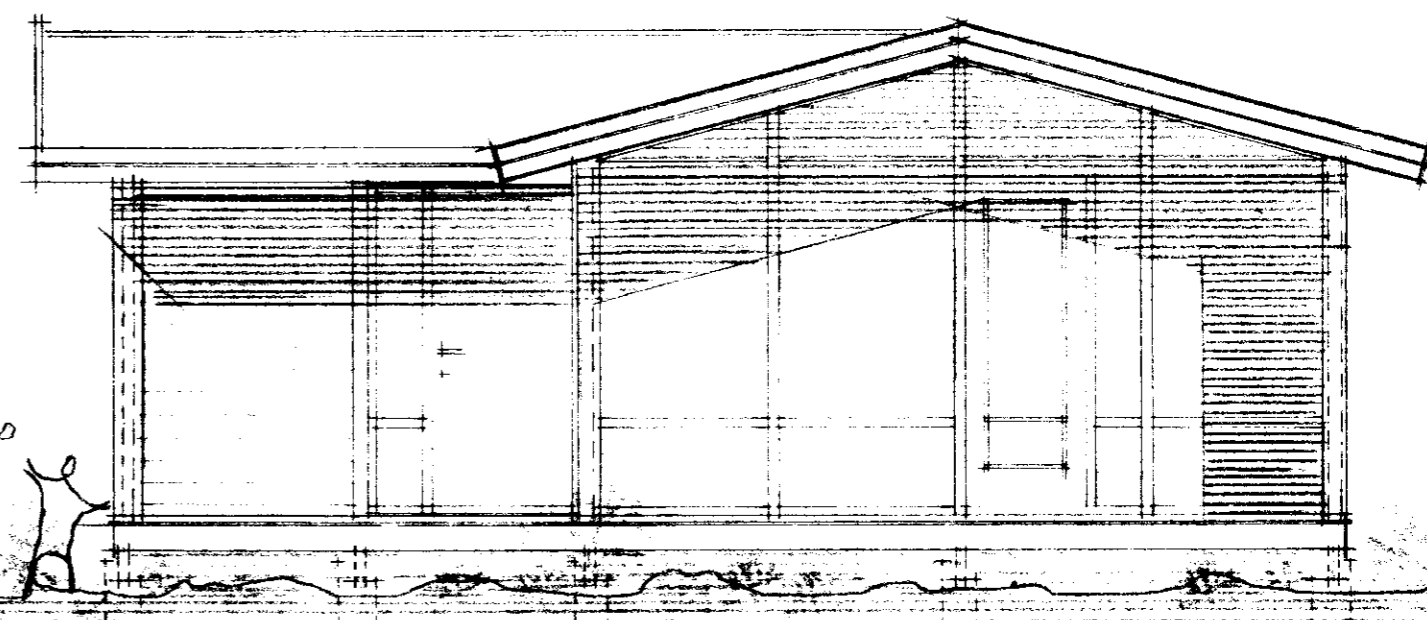

SUDUR

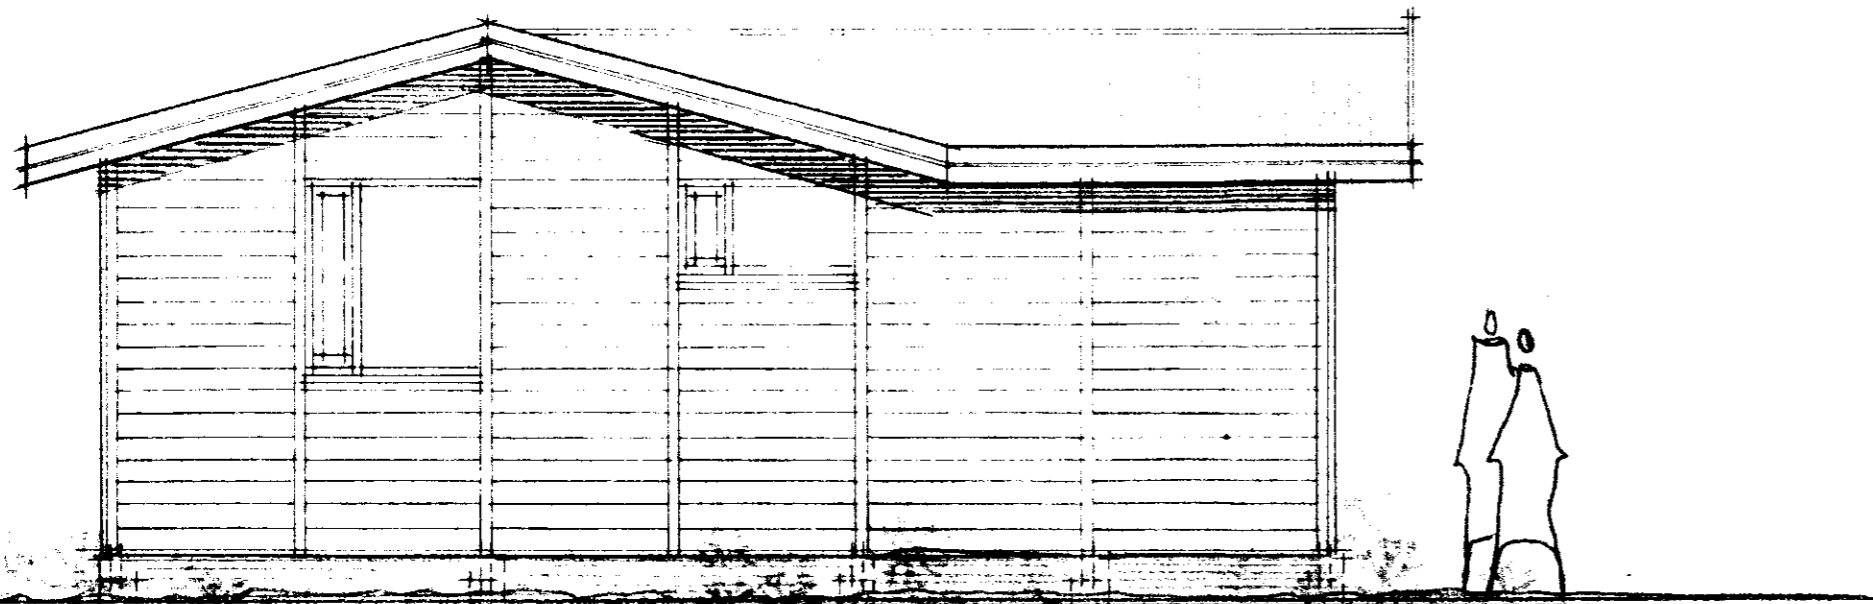

NORDUR

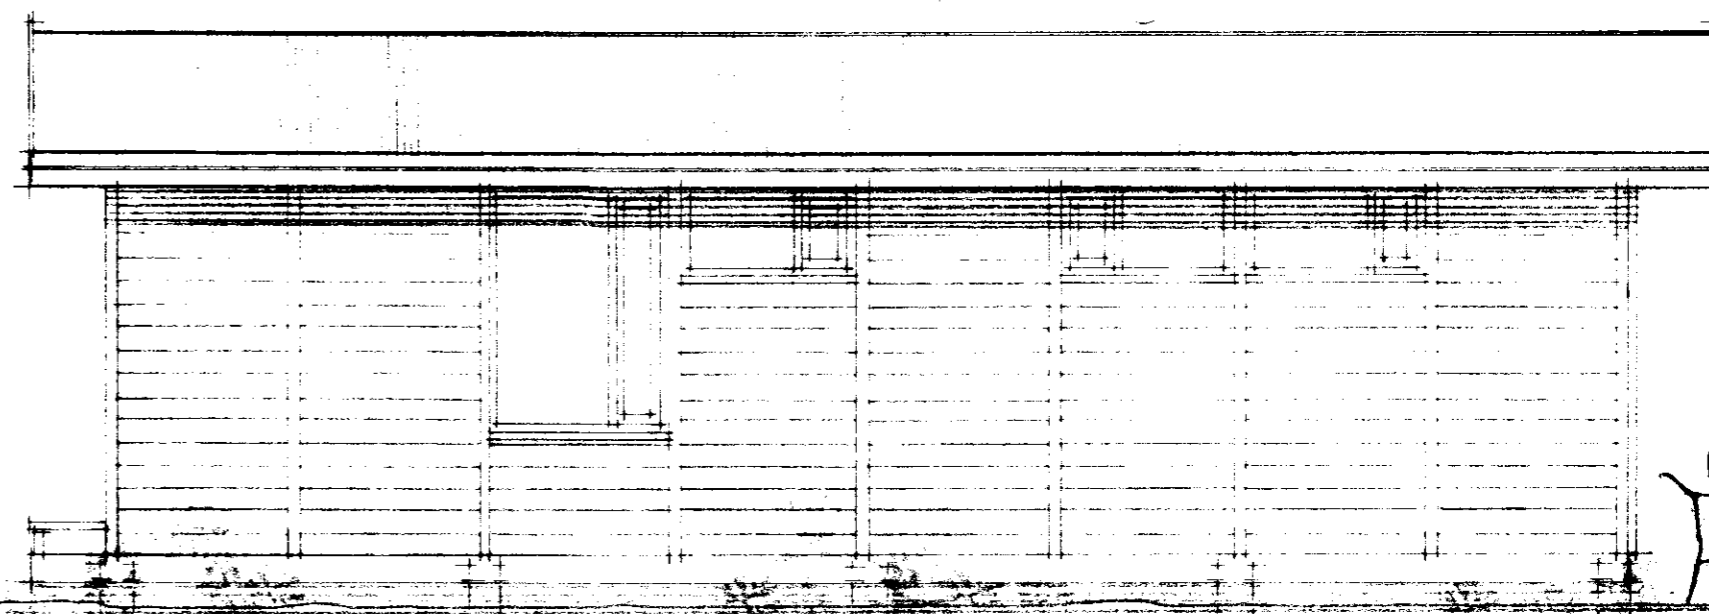

AUSTUR

VERKEFNI	SUMARHÚS STARFSF. ALM. TRYGGINGA Í LANDI ÁSÓLFSTAGA. Í ÞJÓRSÁRDAL.	VERK NR.	TEIKN. 7	TEIKN. NR.
ÚTLIT.	1:50.	DAGS.	NOV. '87	
		BR.		
<b>ARKO</b> <i>Ólafur Lárusson</i>		<b>ÁSMUNDUR, RÓBERT OG KALDAL</b>		
		LAUGAVEG 41		SÍMI 21930