



BYGGINGARFULLTRÚI
SKEDA OG GRUNNVERJAHREPPS

blað nr 3

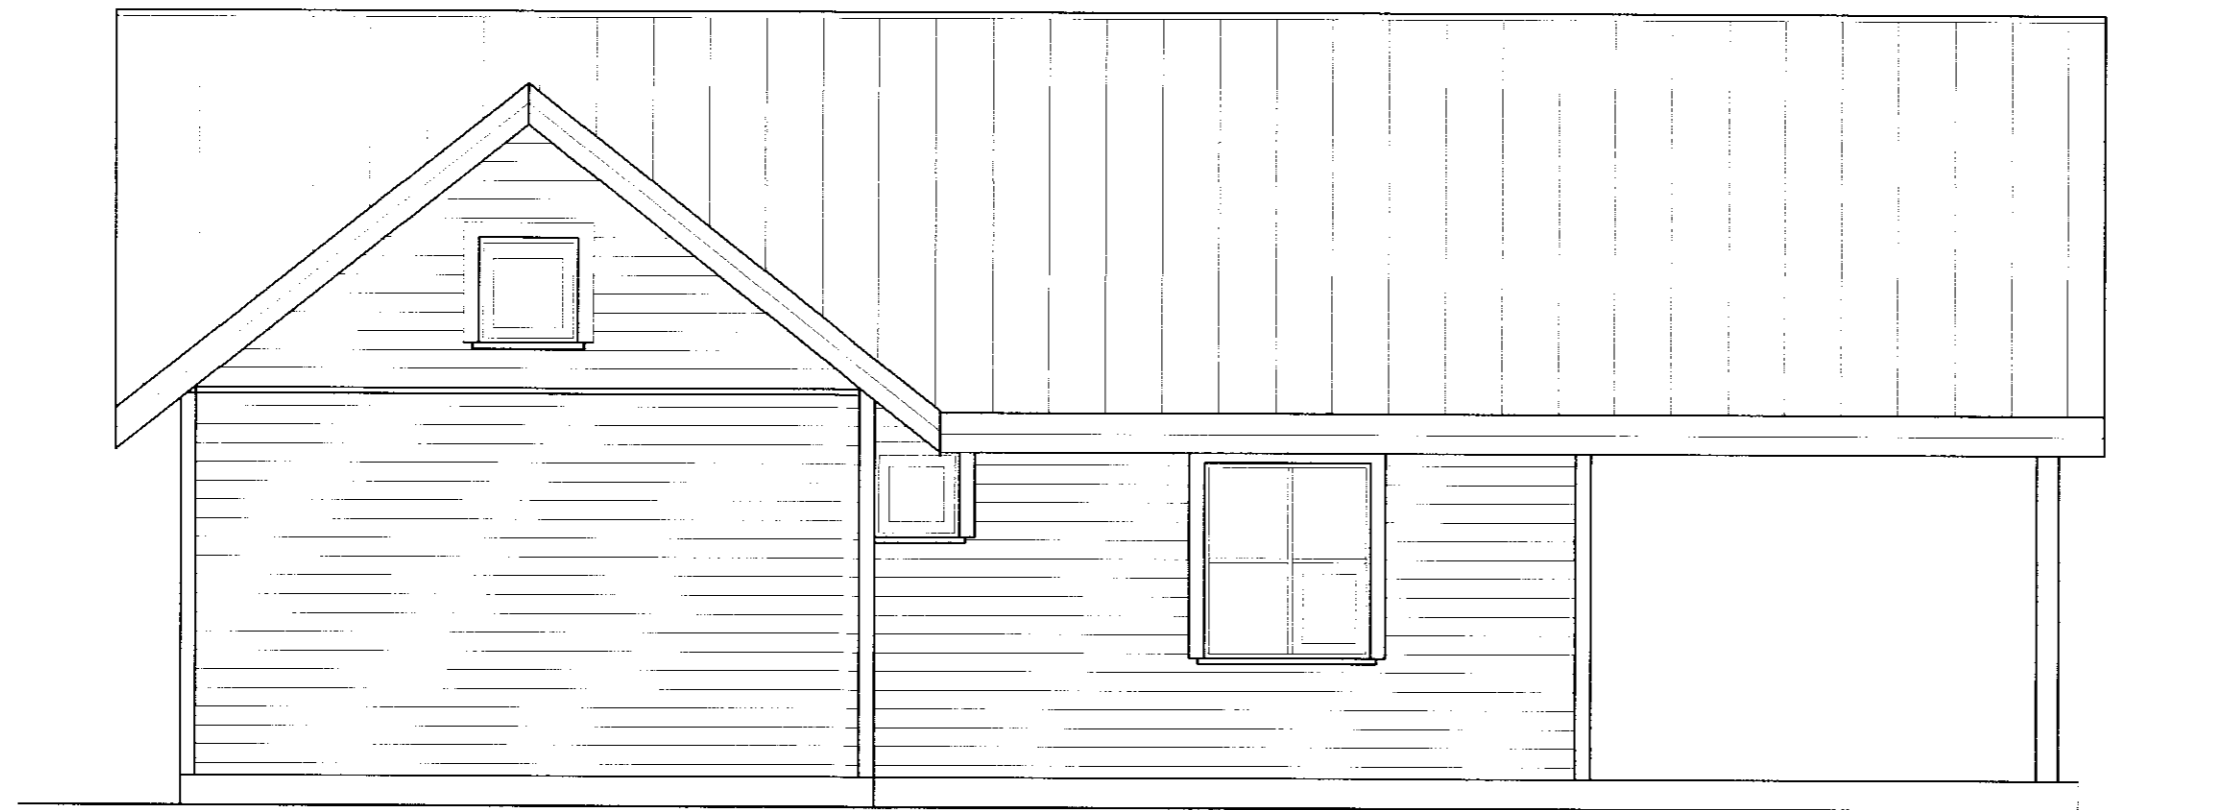


SÚDVESTUR

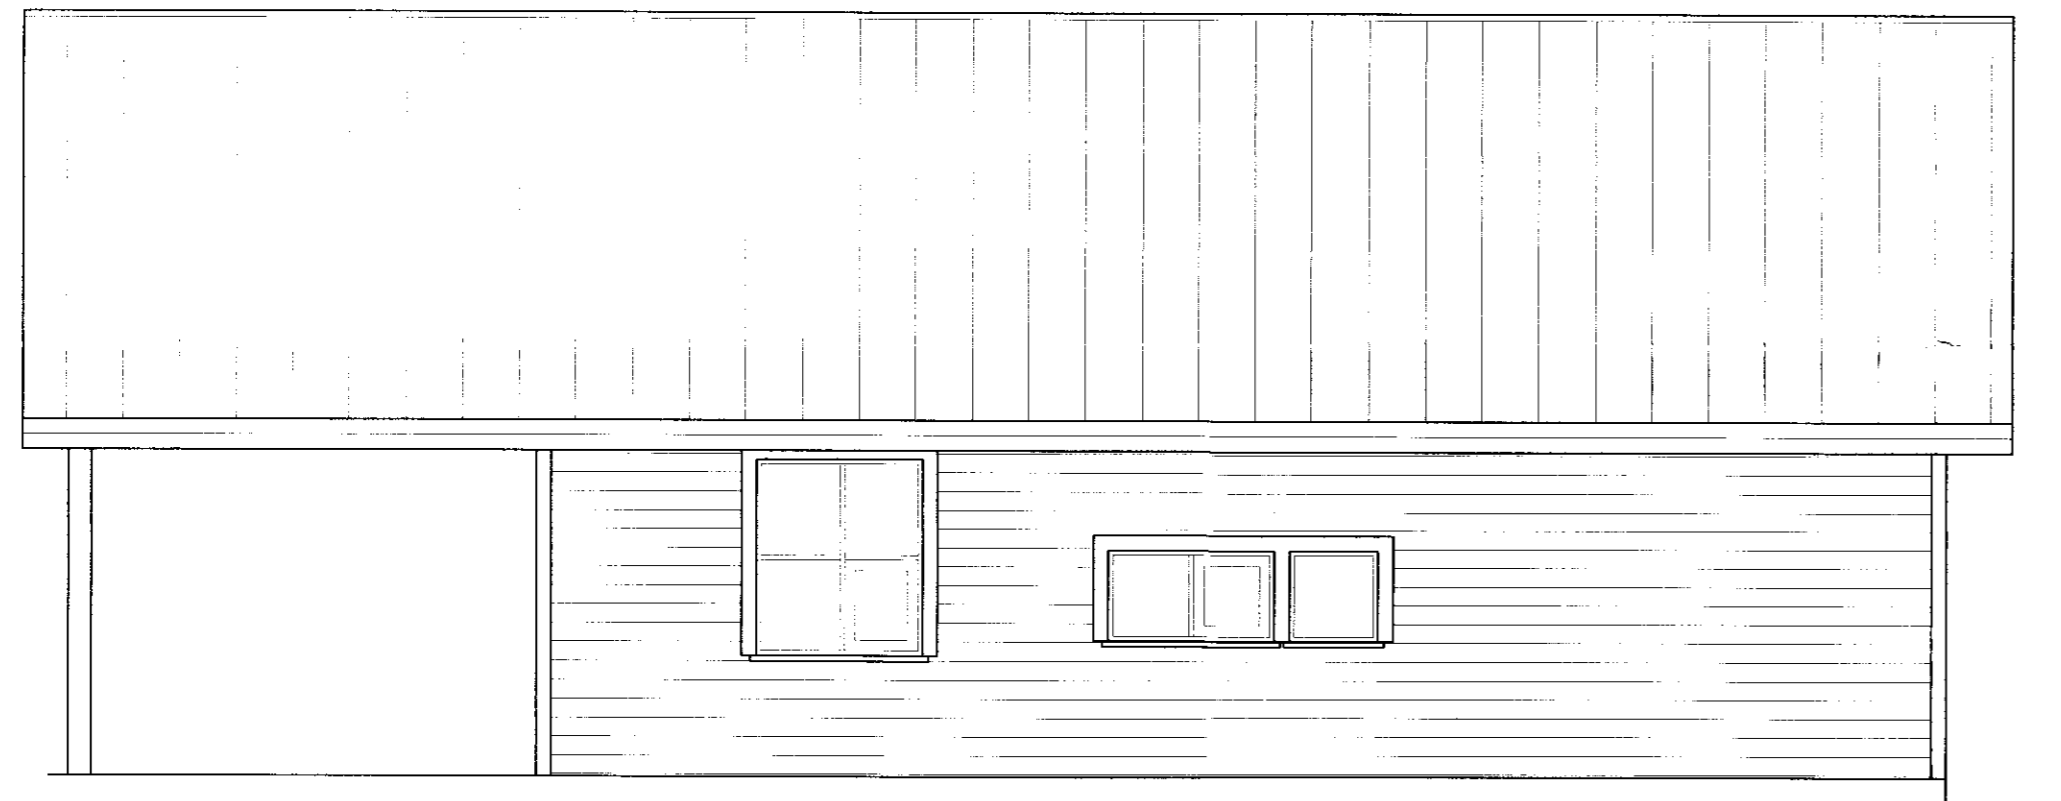

NORÐVESTUR



SÚÐAUSTUR

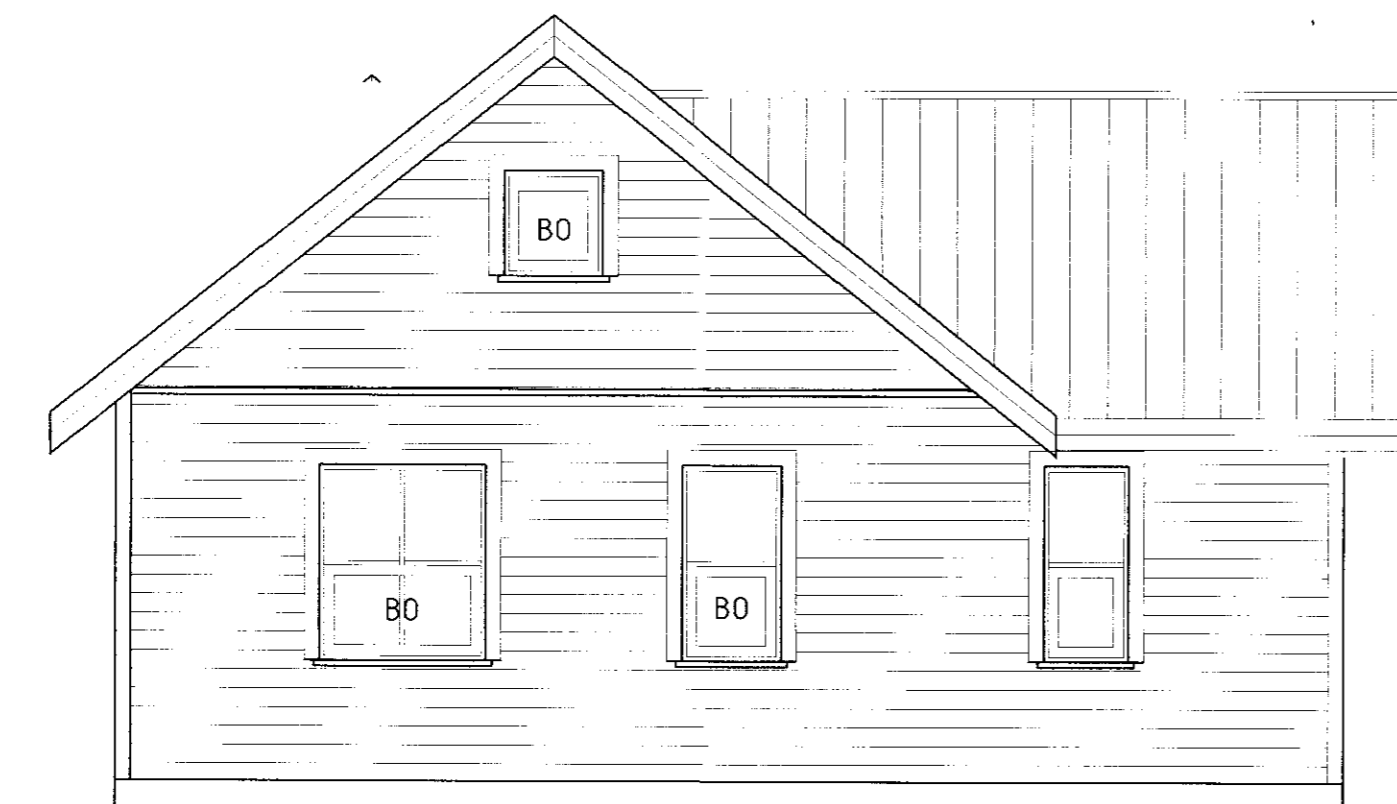

NORÐAUSTUR

es		TEIKNISTOFAN SUÐURLANDSBRAUT 48 S: 588-7344 FAX: 588-7343 NETFANG: kastor@simnet.is	
GAGNHEIÐI 9 800 SELFOSSI SÍMI 482 3850 FAX 482 3851 NETFANG sghus@sghus.is VEFFANG www.sghus.is			
Sumarhús á ásólfstöðum nr 6a			
Útlit		Kvarði 1:50	
		Blað nr	
		3 af 3	
HANNAÐ:	TEIKNAD	DAGSETNING	VERKNÚMÉR
Sigríður Kjartansdóttir LÍ 090246-2839	Kjartan Sigurðsson LÍ 121055-5809	18.02.2003	3026
SKRÁARNAFN	SAMPYKKT	TEIKNING NÚMÉR	
ÁSÓLFSTADUR.dwg		A 03	