




A+ Þak grunnmynd
M=1:100

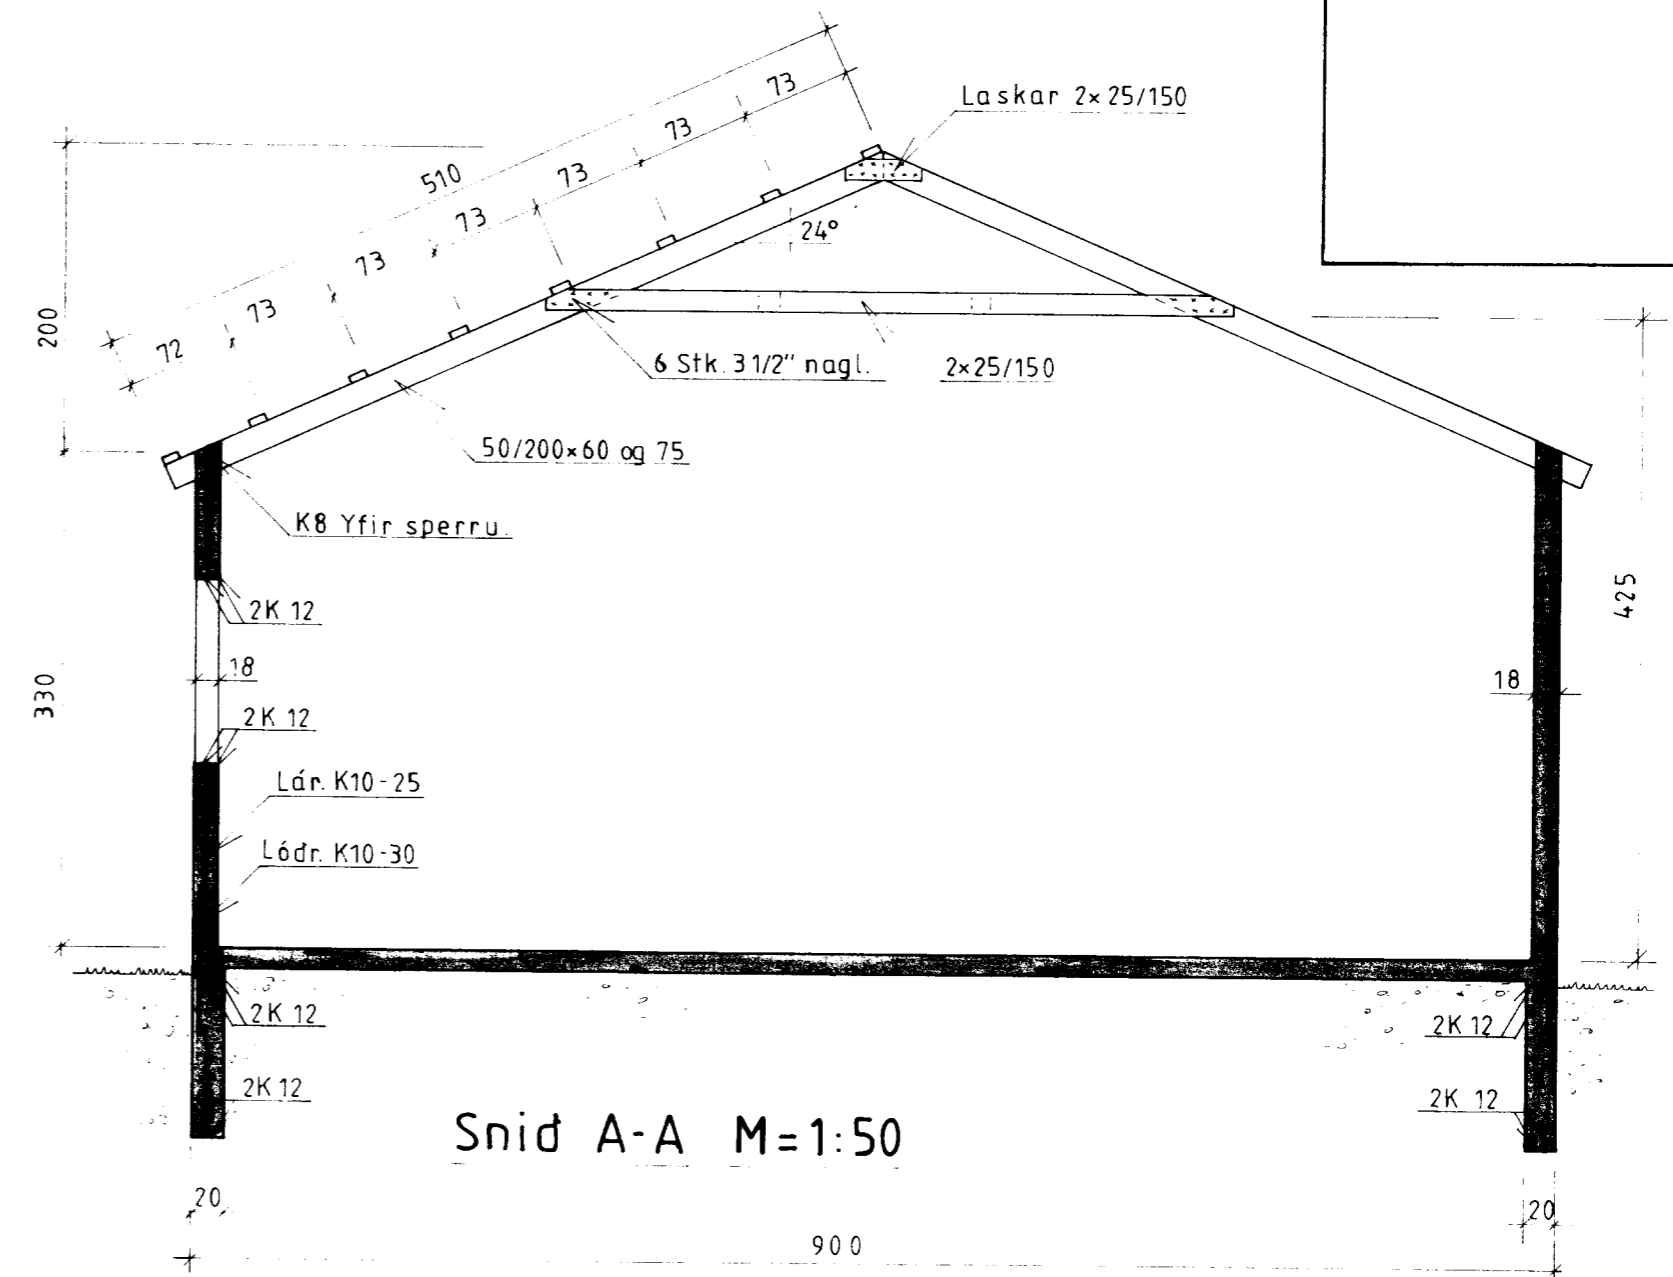

Snid A-A M=1:50

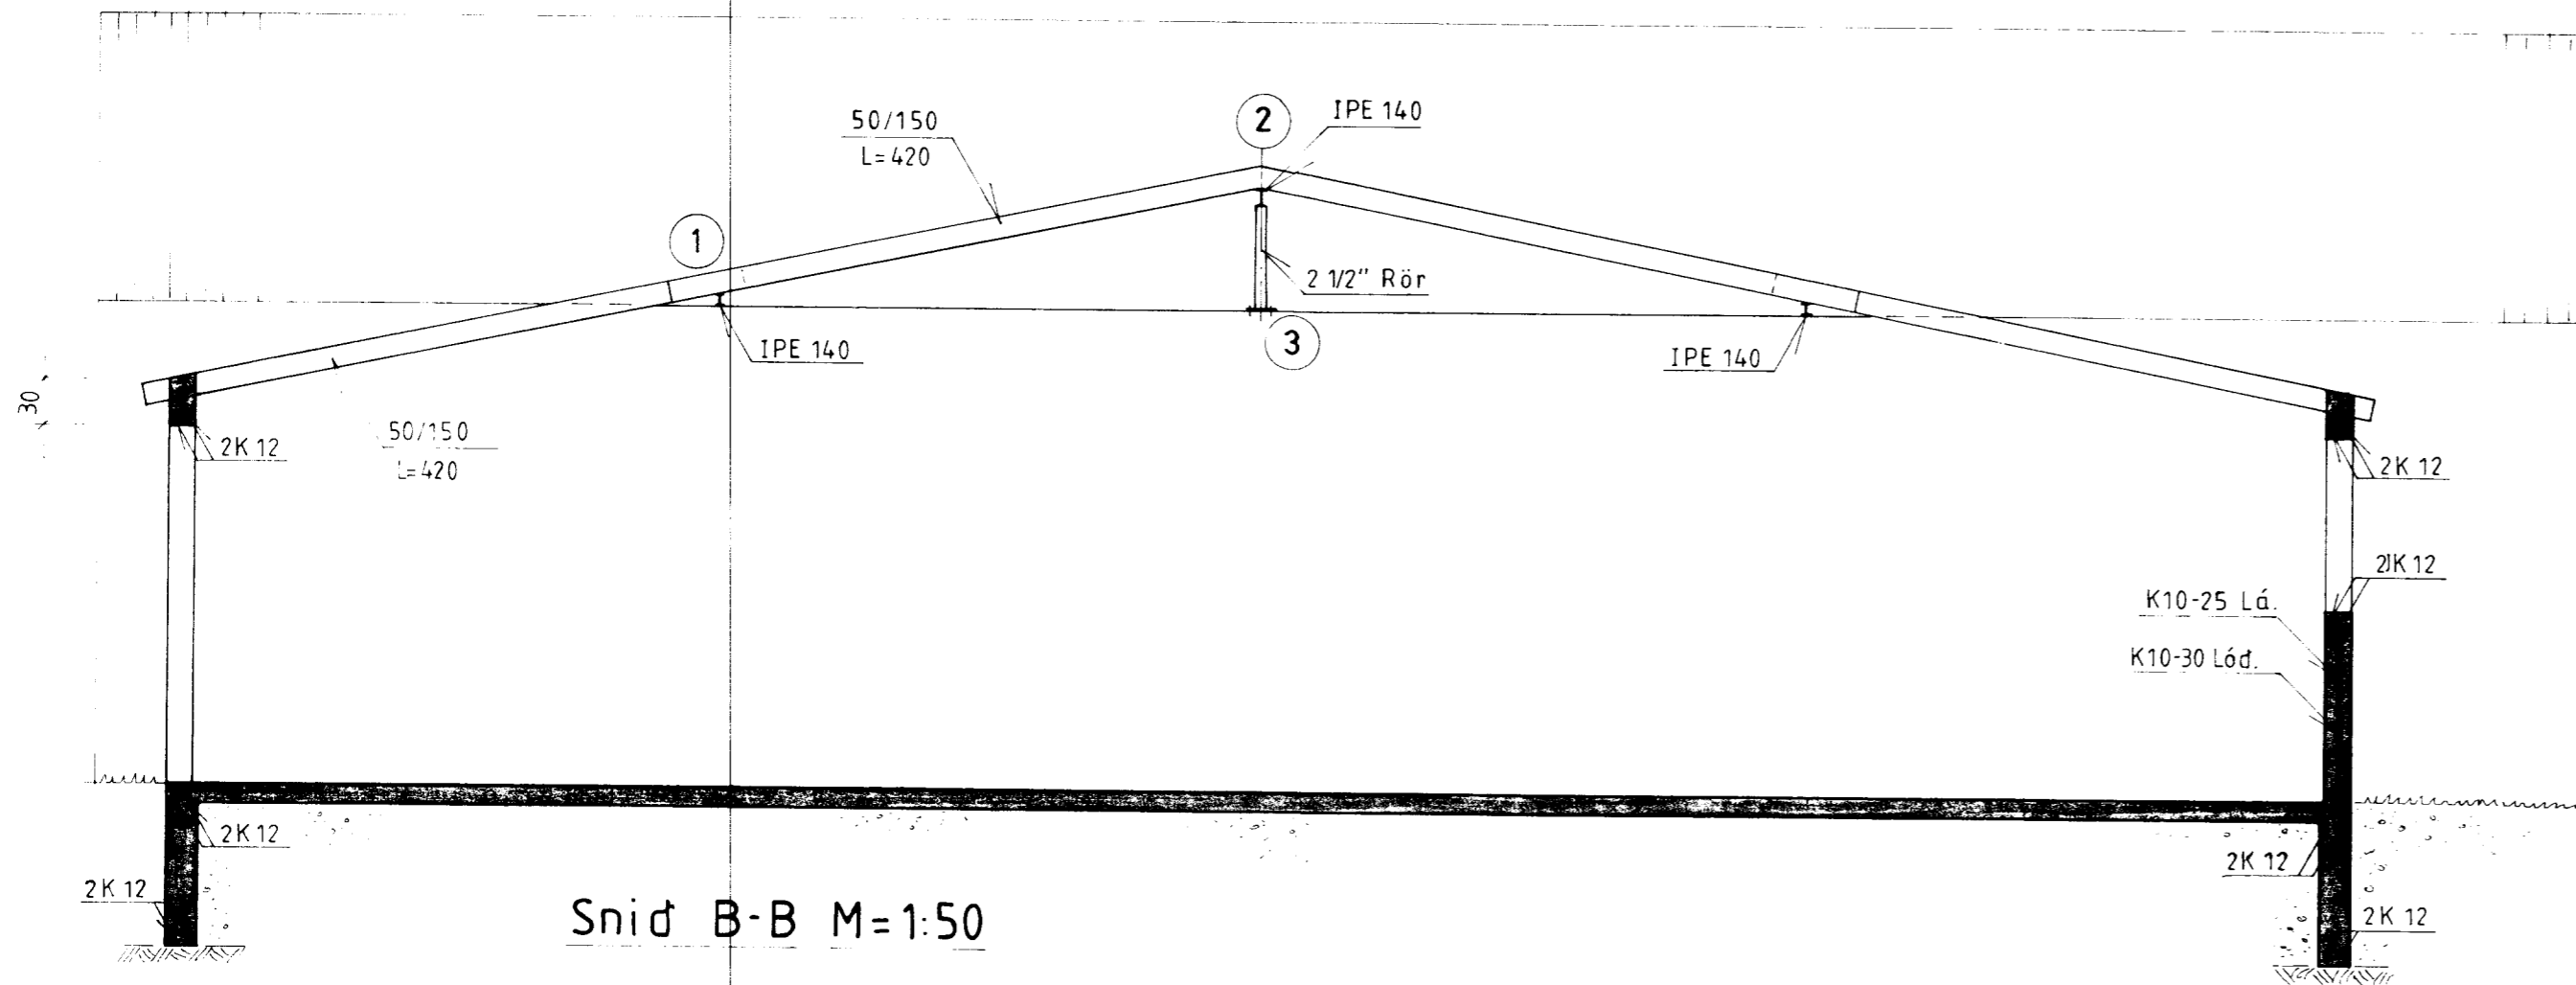

Snid B-B M=1:50

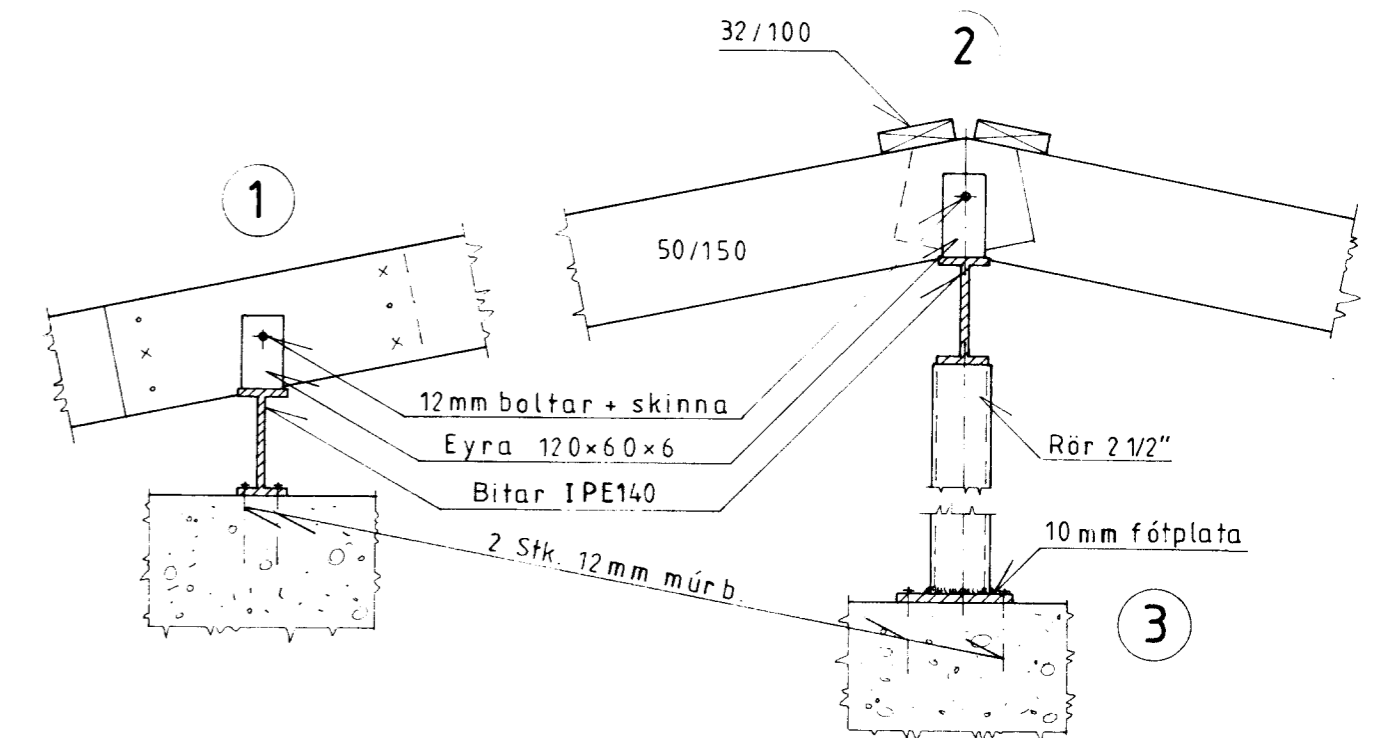

Deili 1 2 3 M=1:10

Bj. Þigereldsson