

LÁGMARKSFJARLEGGDIR NAGLA











SKYRINGARMYND GILDIR FYRIR TIMBUR/TIMBUR TENGINGU.

d=PVERMÁL NAGLA (d=4,0mm FYRIR KS 40/40)

FYRIR TIMBUR/STÁL TENGINGU MÁ MINNKA MILLIBIL NAGLA UM 0,7xGILDIN Á SKYRINGARMYND.

N = KANTADUR SAUMUR
KS = BMF KAMBSAUMUR
GN = BYSSUSAUMUR

MÁL ERU Í mm NEMA ANNARS SÉ GETID.

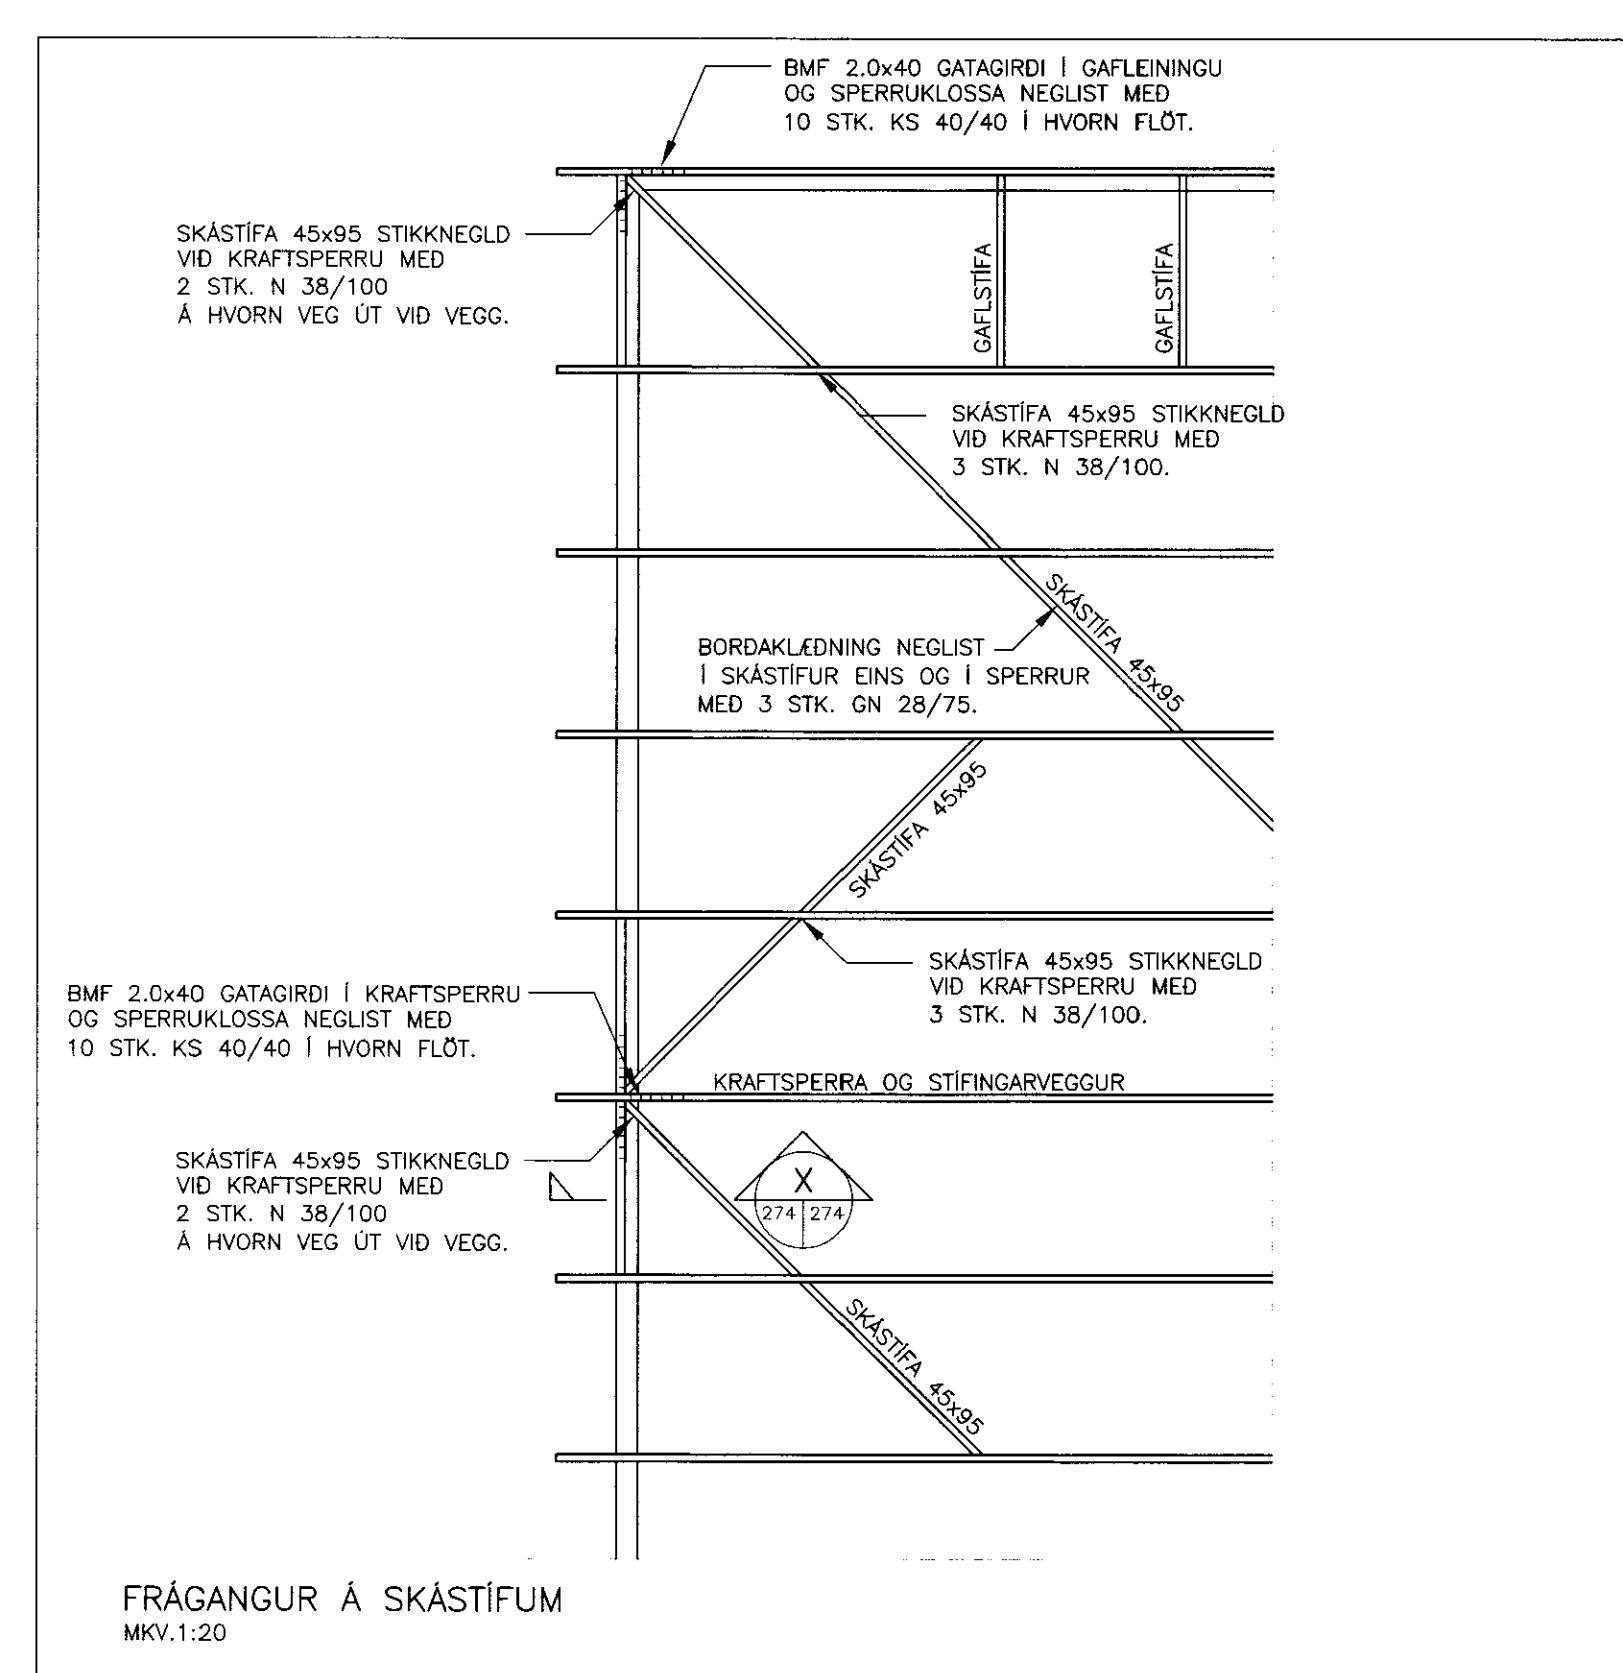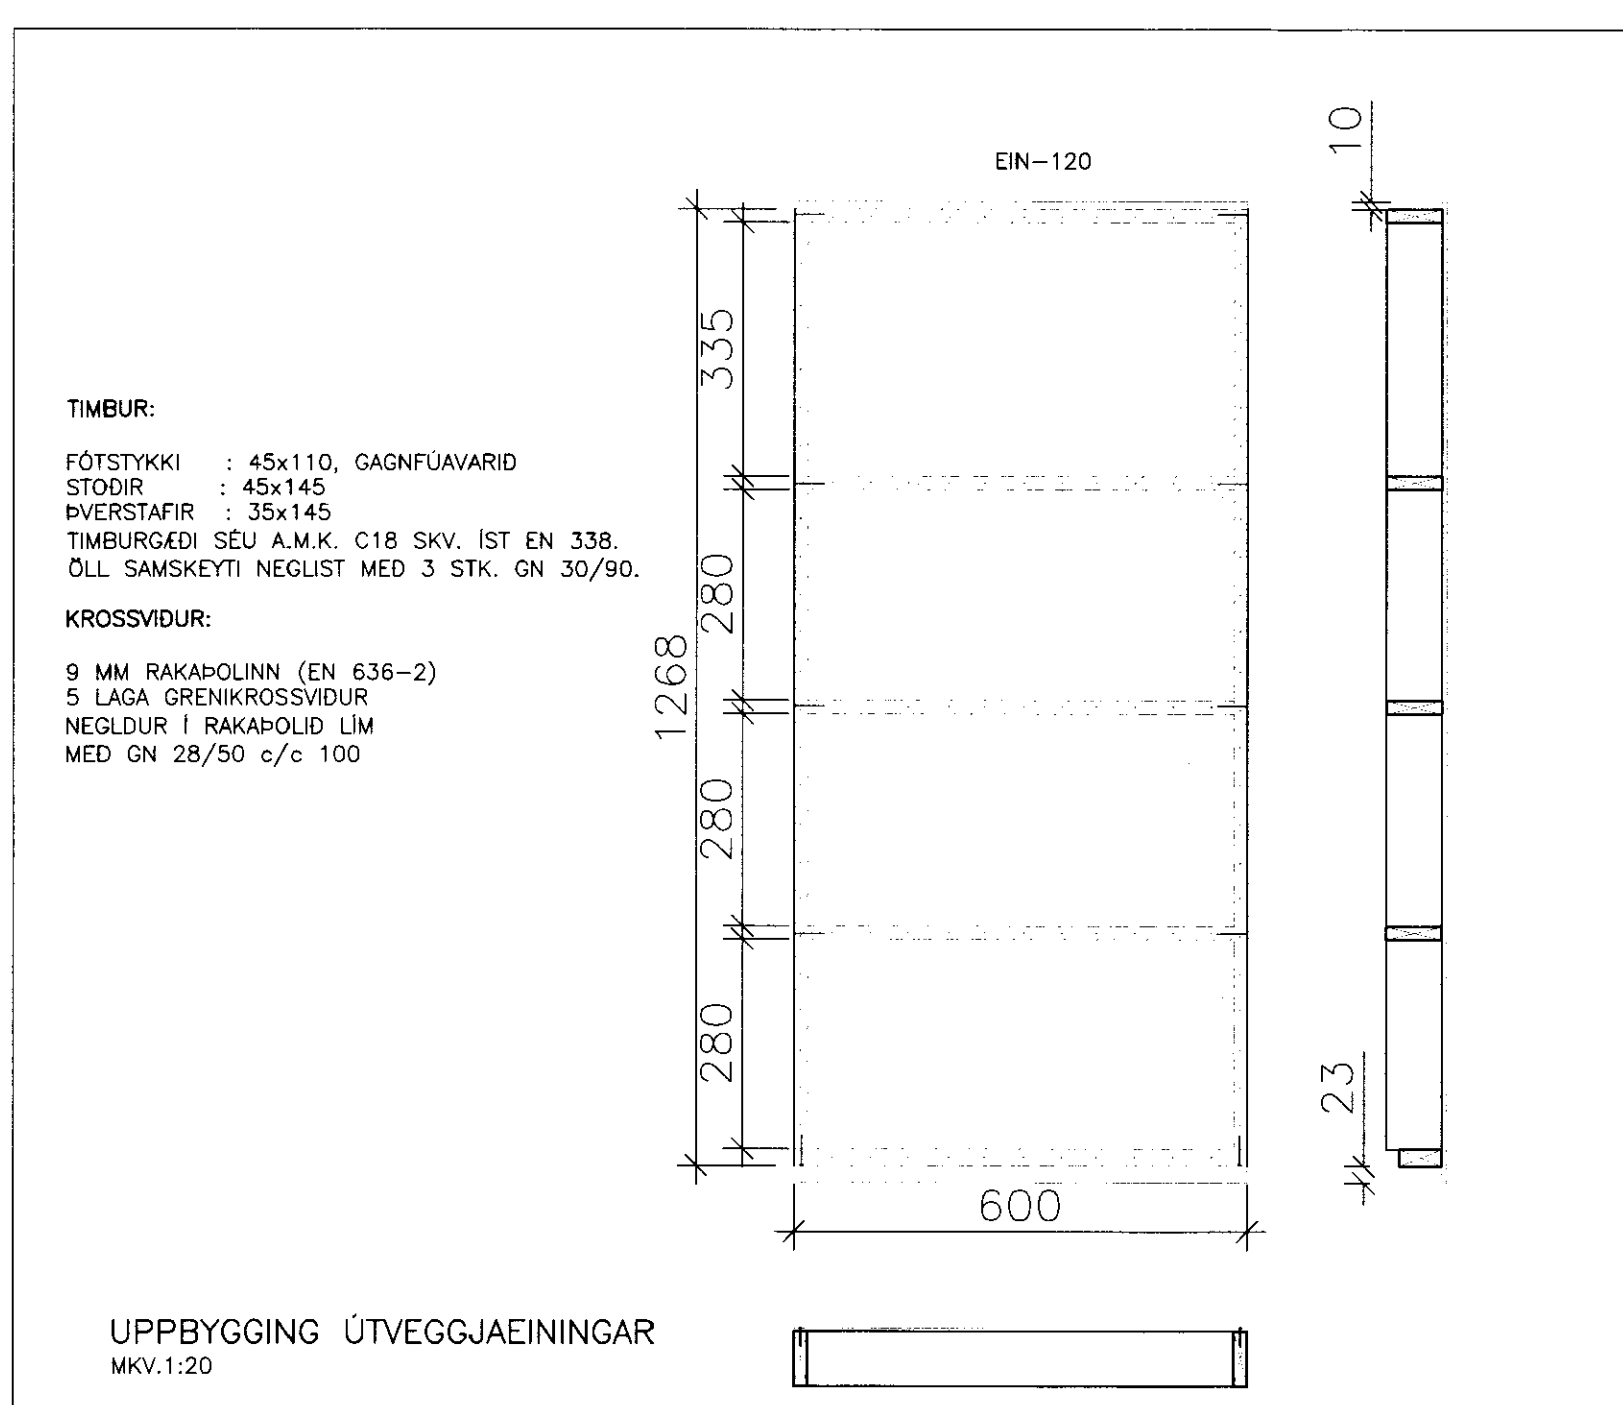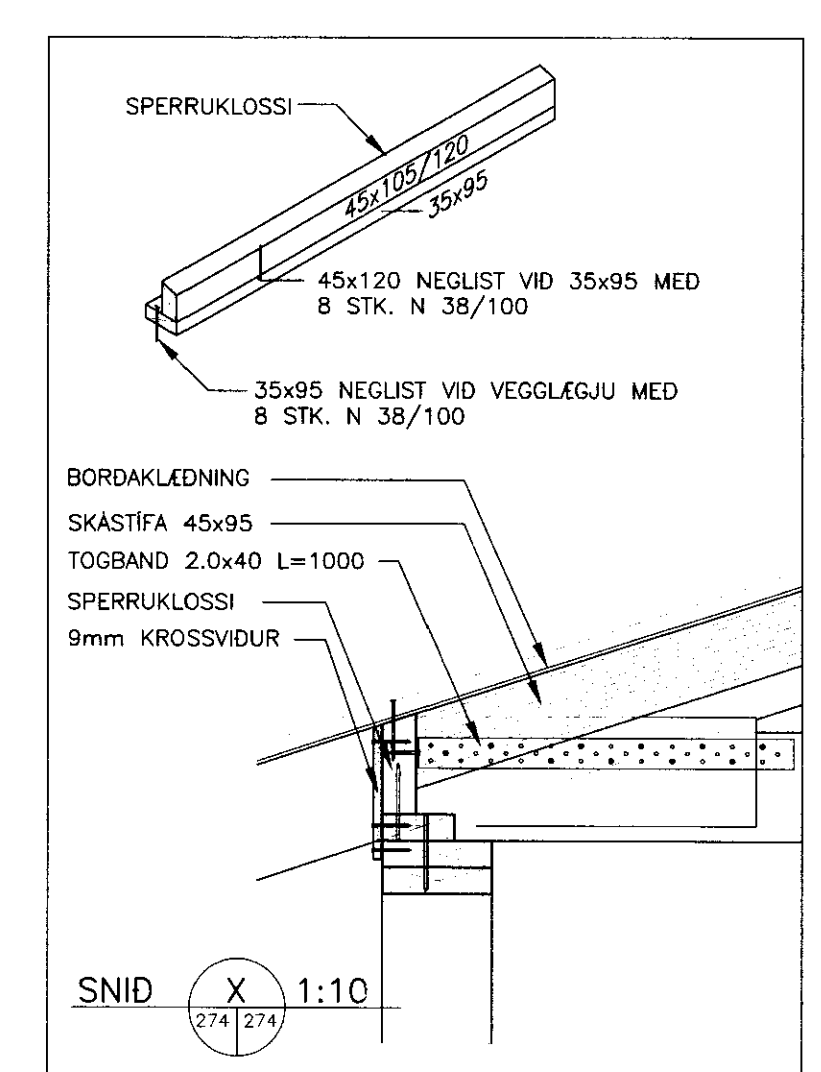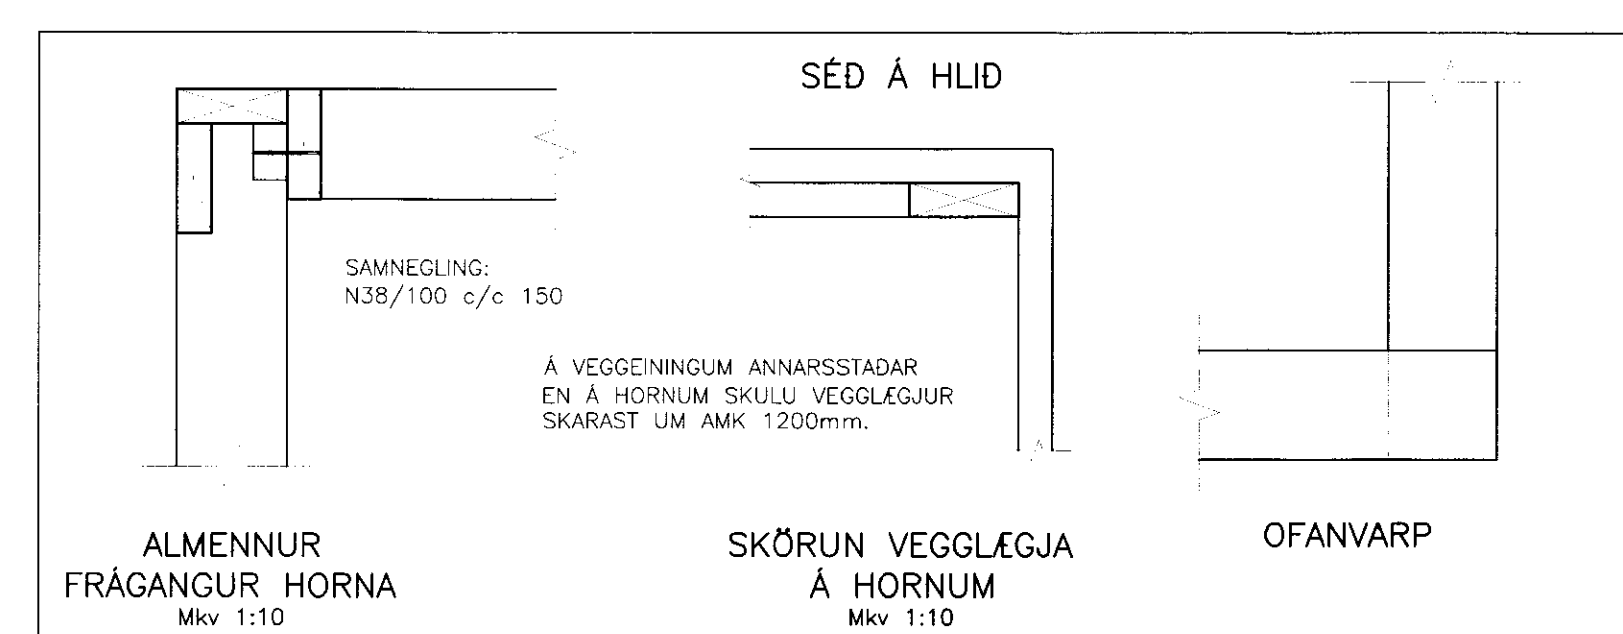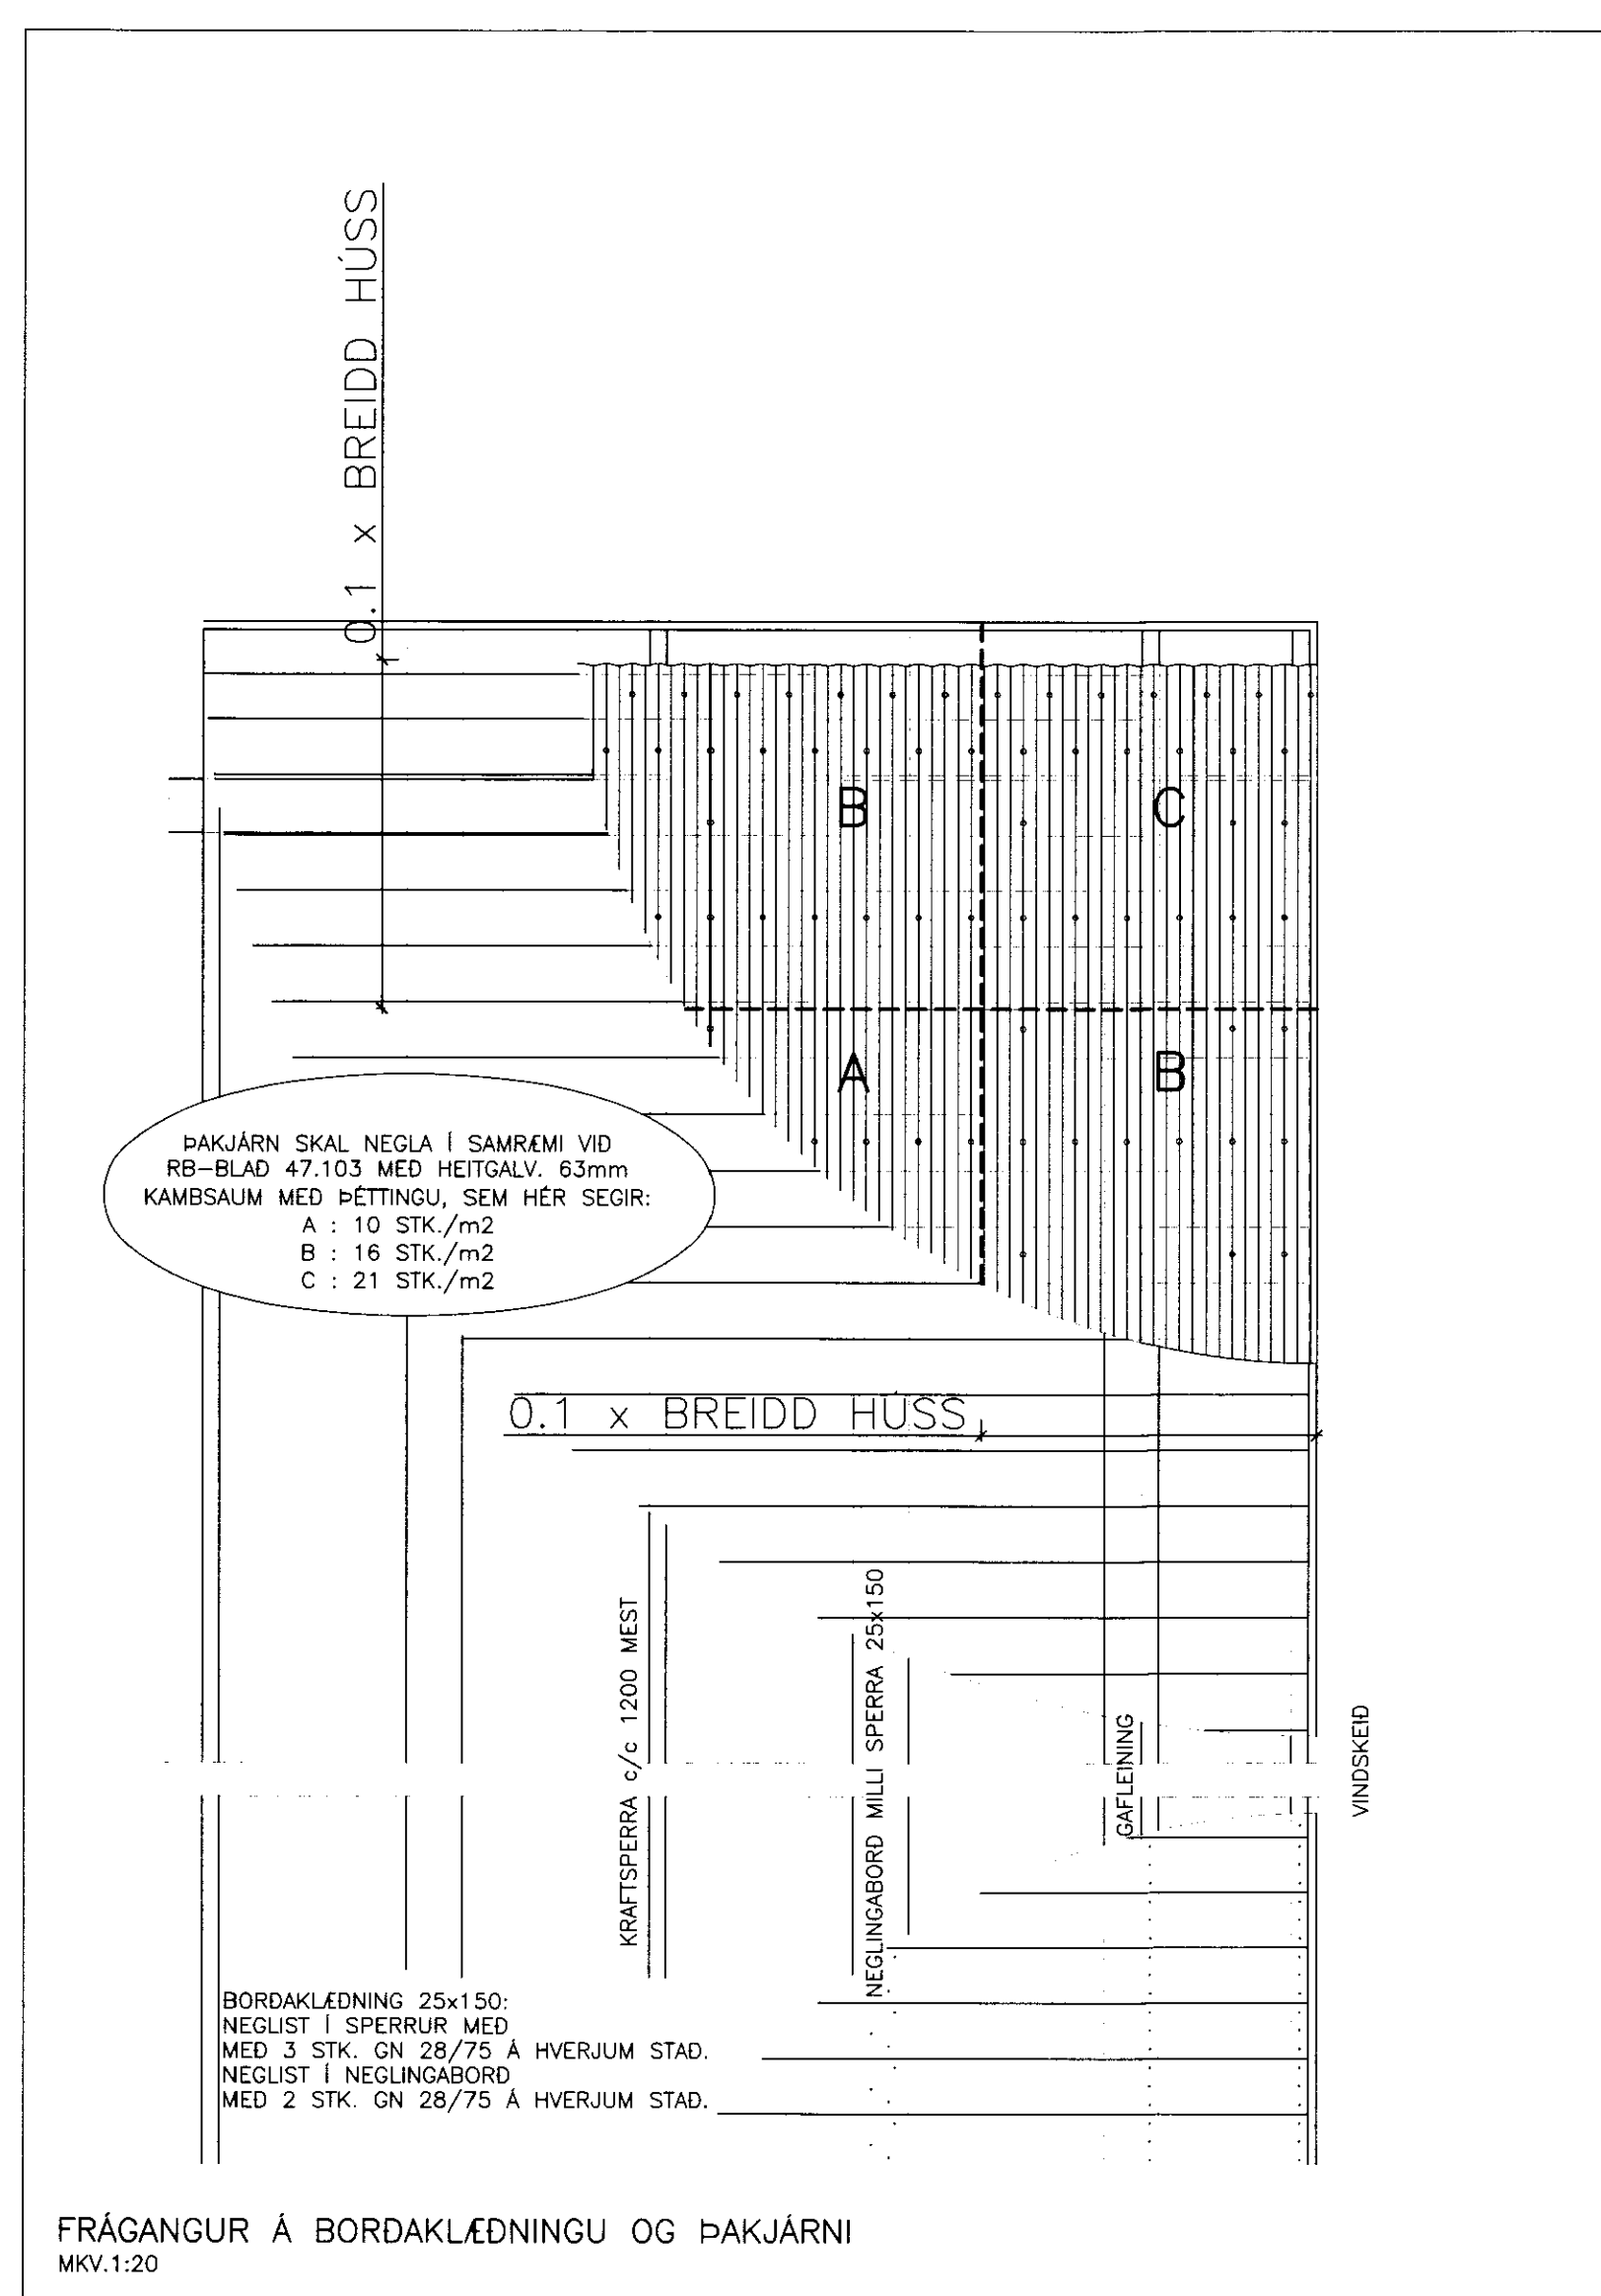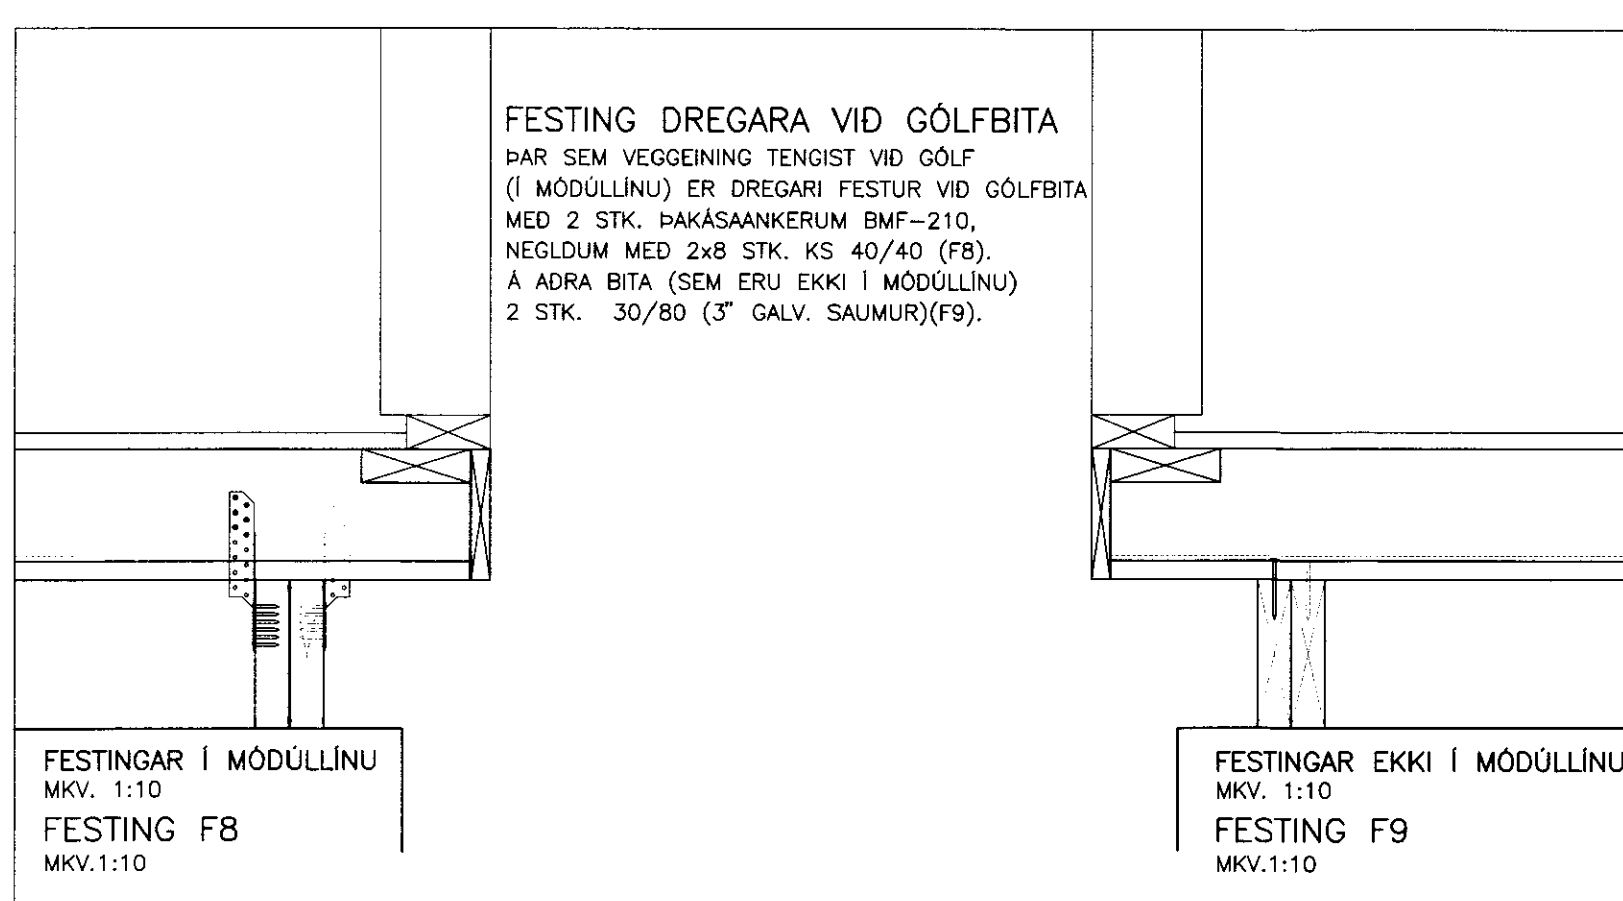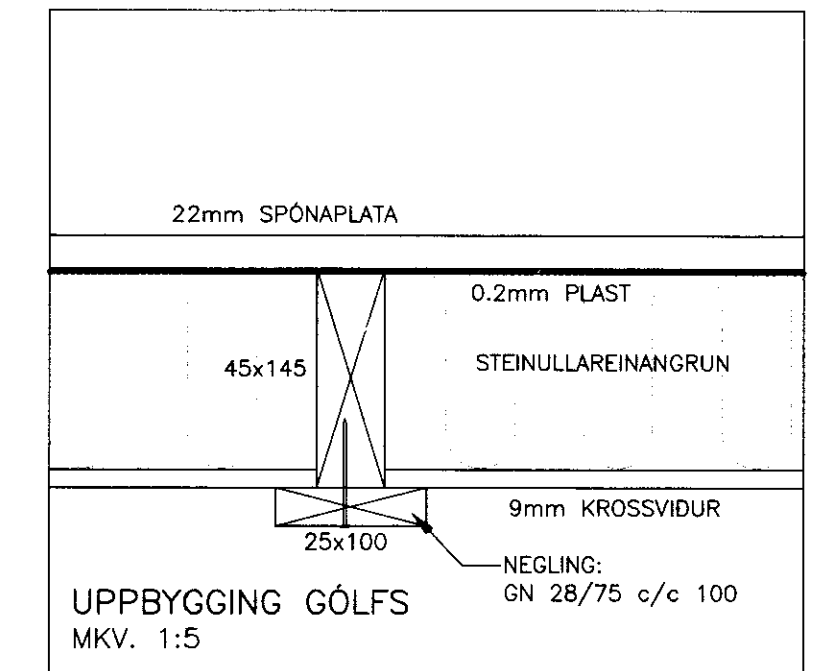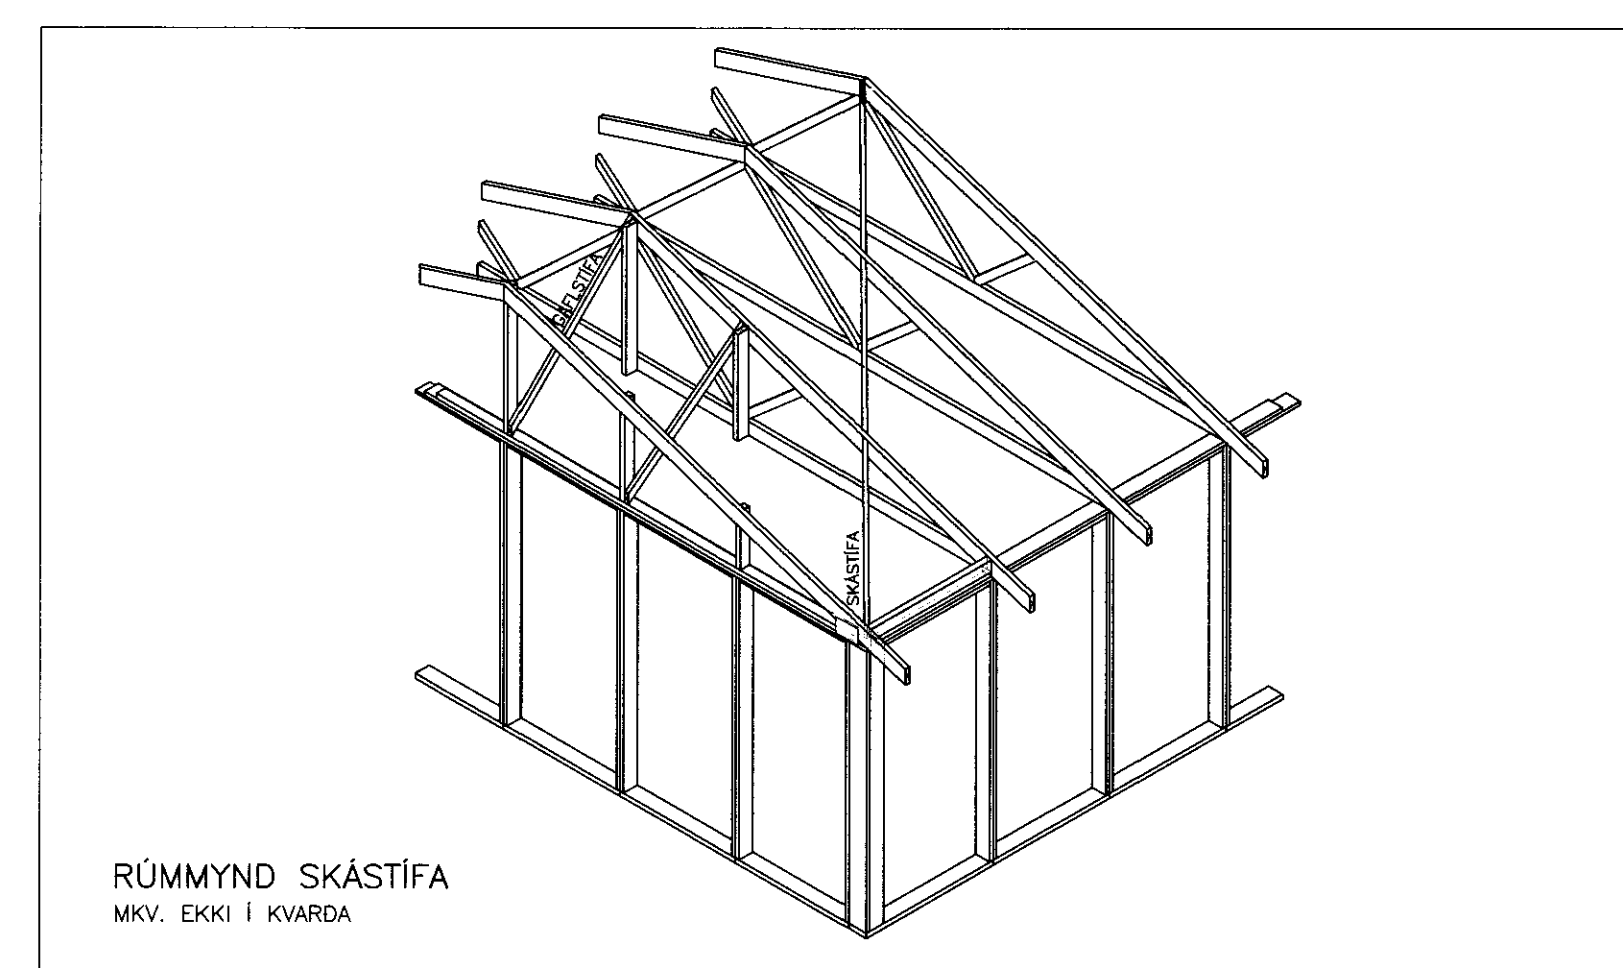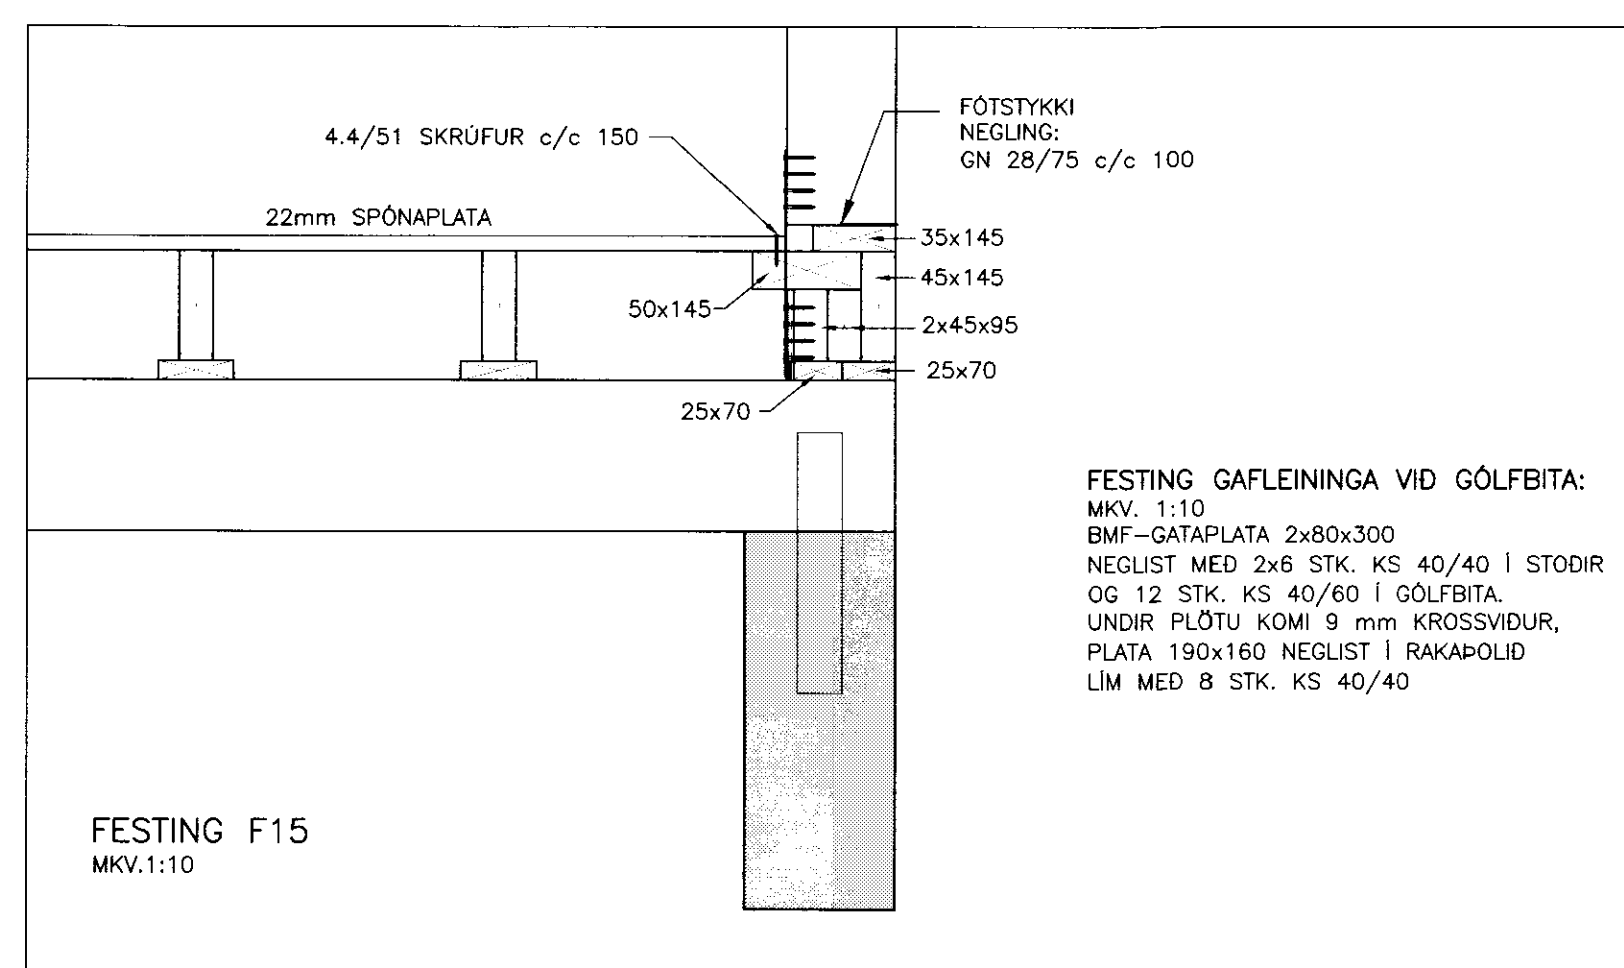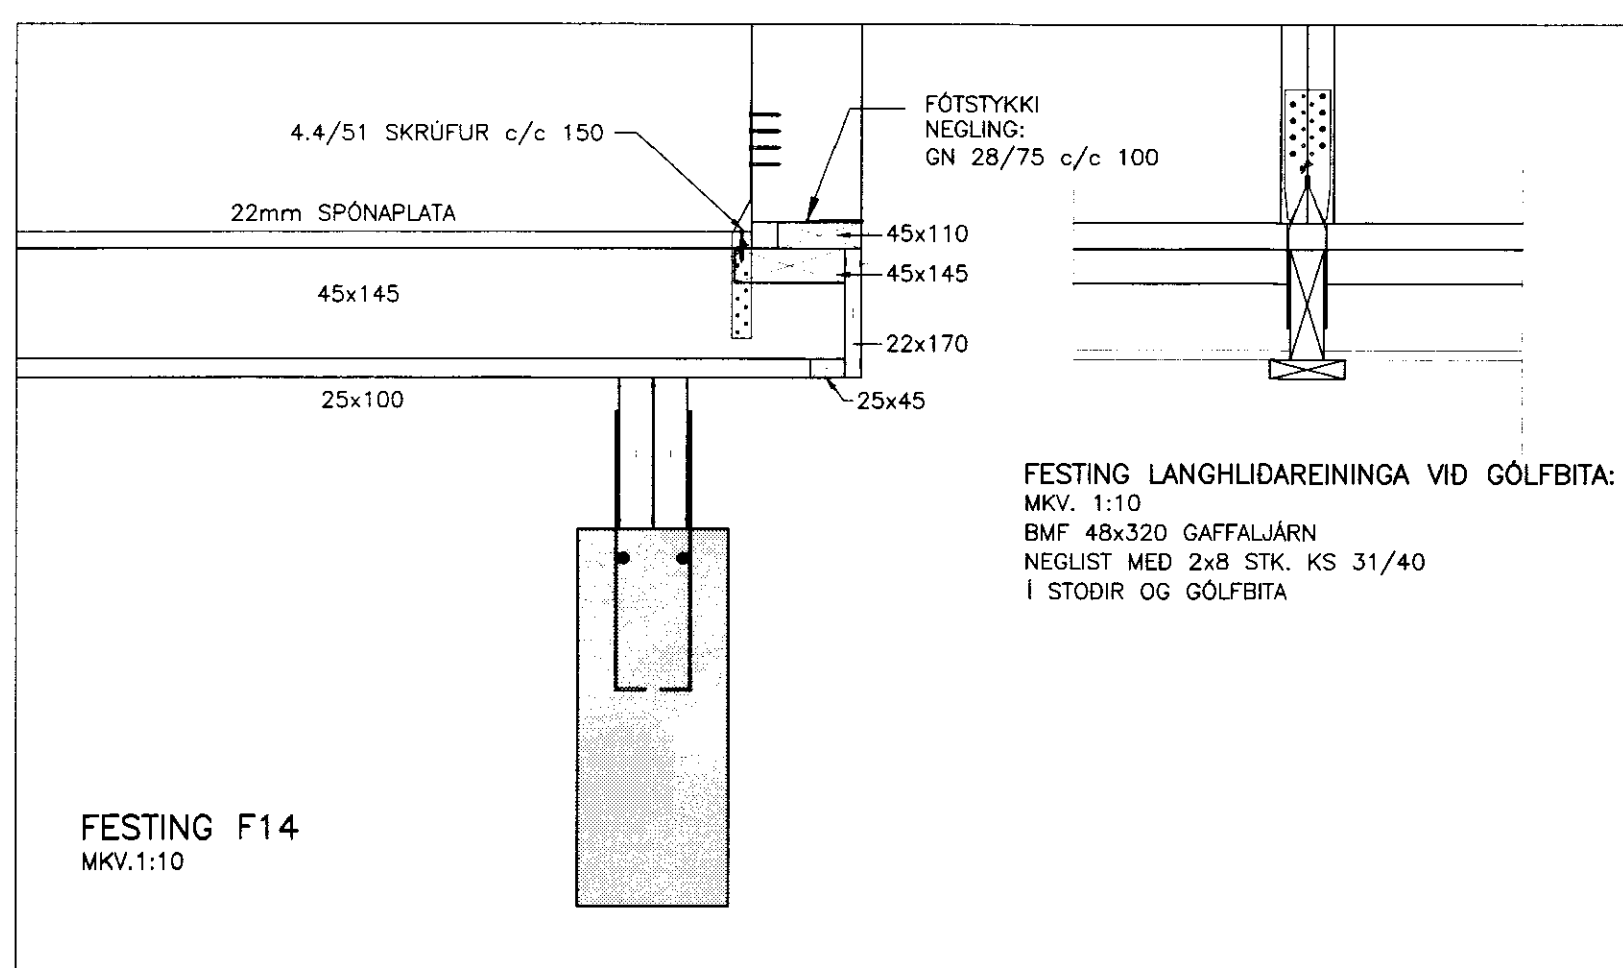

ÚTGÁFUFRERLI

ÚTGÁFA NR.	ÚTGEFD. DAGS.	ÚTGEFD. AF	SKYRINGAR
1	15.06.2011	AI	FRUMÚTGÁFA

SGHUS

VIRKISSTOFNA-ÁBYRÐI
AUSTURVEG 69 800 SELFOSS
SMÍ 480 480 FAX 480 4801
www.sghus.is vikanor@sghus.is

AUSTURVEG 69 800 SELFOSS
SMÍ 482 3650 FAX 482 3651
NETFANG: sghus@sghus.is
VETFANG: www.sghus.is

ÁSÓLFSSTADIR 2, LÓÐ 4

BURÐARVIRKI: MKV. 1:20

SNID OG DEILI: MKV. 1:10

SNID/SKYRINGAR: MKV.

ÞUNN: JÓHANN AGÚSTSSON TEKNA: ARNAR INGI INGÓLFS.

VERNUMER: 11013 SKYRANUMER: 11013

ÚTGEFING: 15.06.2011

TEKNA NÚMÉR: 204

020365-5799