



NR4
BL4

AFSTÖÐUMYND
MKV-1:1000

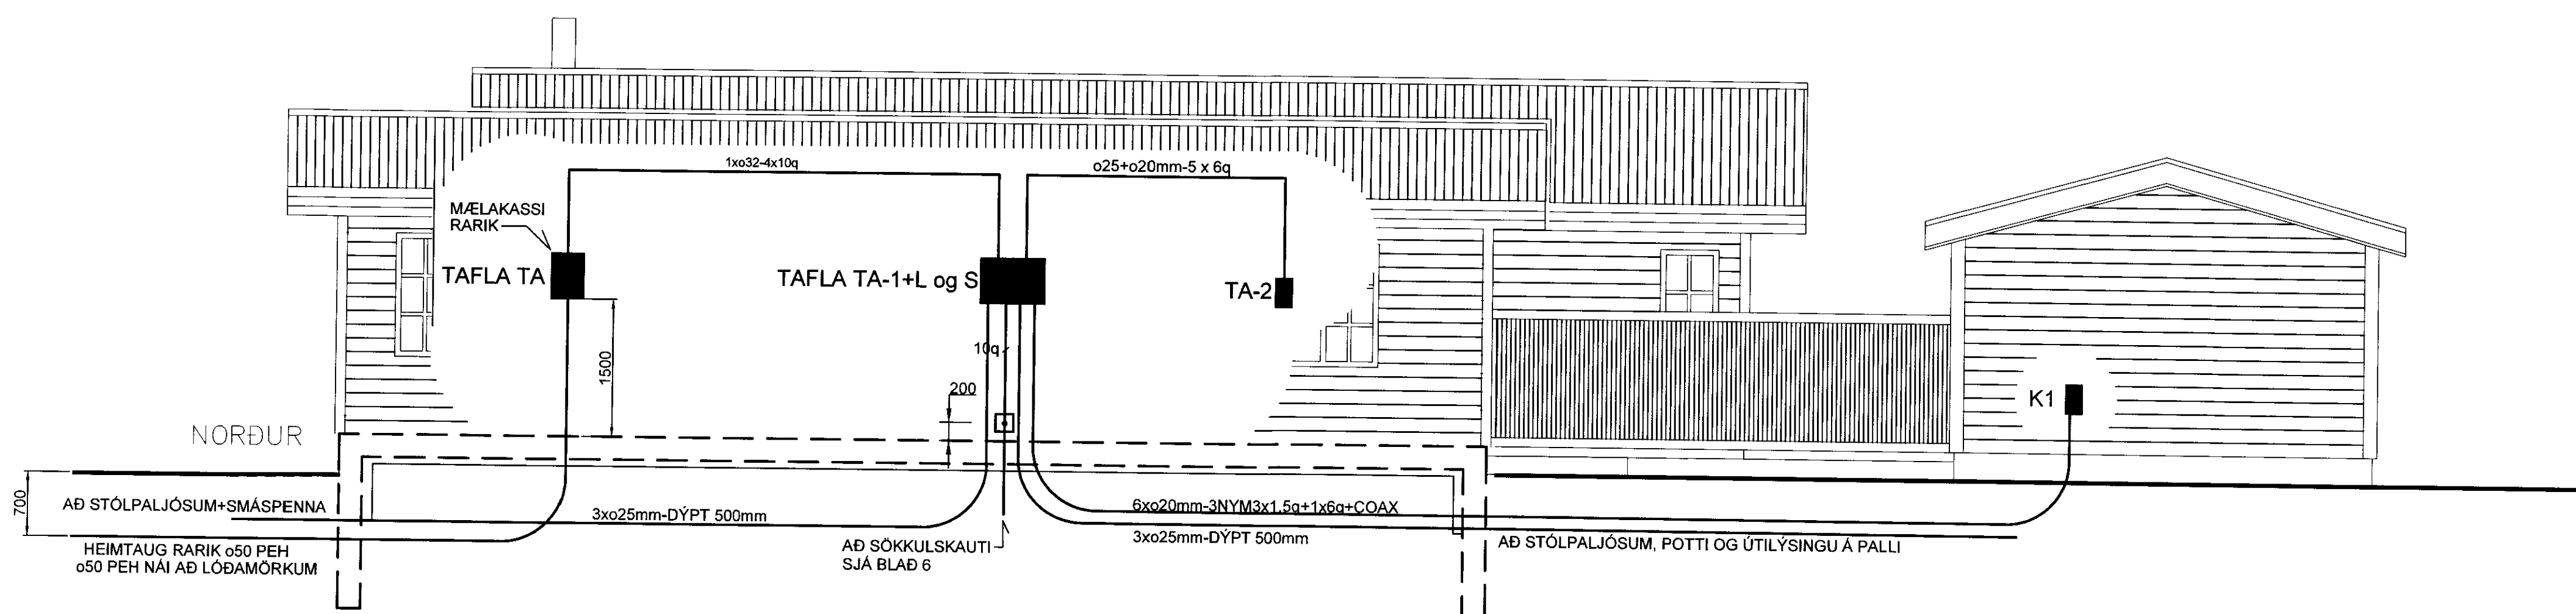

NR5
BL4

SNEIÐING-HEIMTAUG+FLEIRRA
MKV-1:50

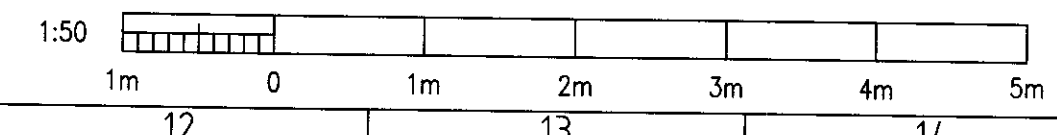

Br.	Dags.	Breyting	Br.	Sp.
Áshildarvegur 23, Kiljuhrauni				
RAFLAGNIR AFSTÖÐUMYND SNEIÐING				
LJÓSTÆKNI RAFLAGNAHÖNNUN				
Magnús Sigurðsson rafmagnstæknifræðingur, löggr. rafslagnahönnuður Sólfróni 26, 105 Reykjavík, kt. 011241 7519 Sími: 552 9559, GSM: 896 0959, vefpóstur: mg@r.is				
Hönnuð:	MS	Teknuð:	MS	Yfirfarð:
Sambýkt:	fr. L. Á.	kt.:	011241 7519	
Tölvuáskrá:	LT2009\ASTHILDARVEGUR 23\RAF-ASTHILDARVEGUR 23			
Mkv.	1:1000	1:50	Blöðstarf:	A1
Dags:	17-03-2008	Nr:	LT1148	4 af 6