



BYGGINGARFULLTRUI  
Samp. 7/11 '90  
GNÚPVERJAHREPPS


*Hilmar Einarsson*

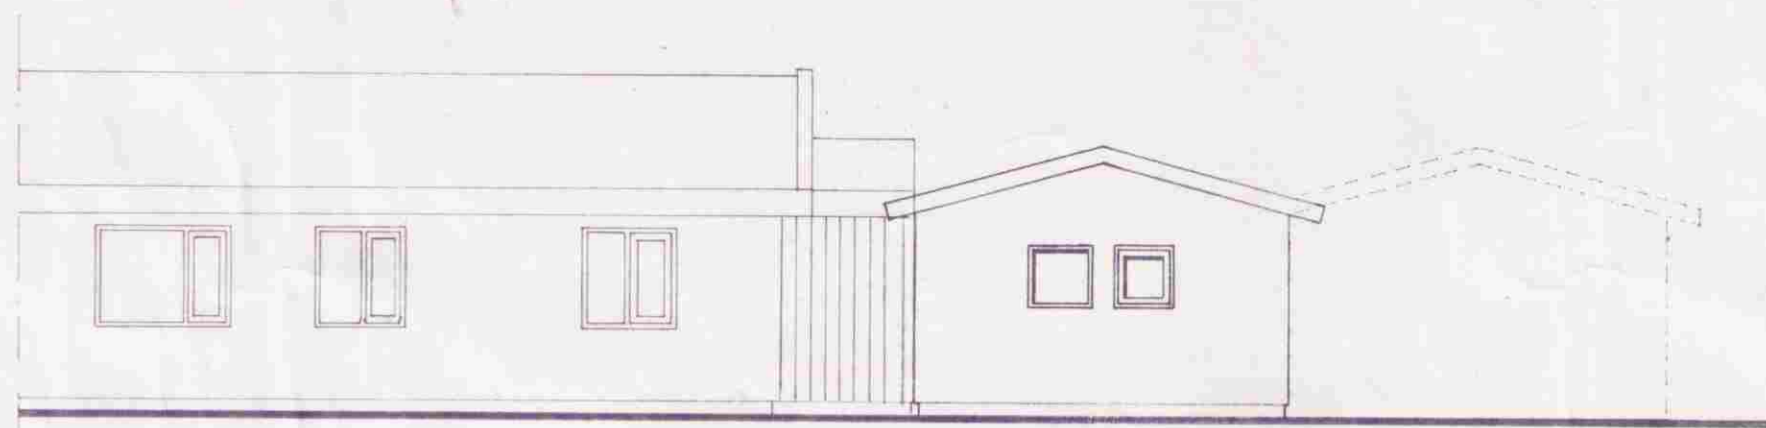


NORDUR 1:100

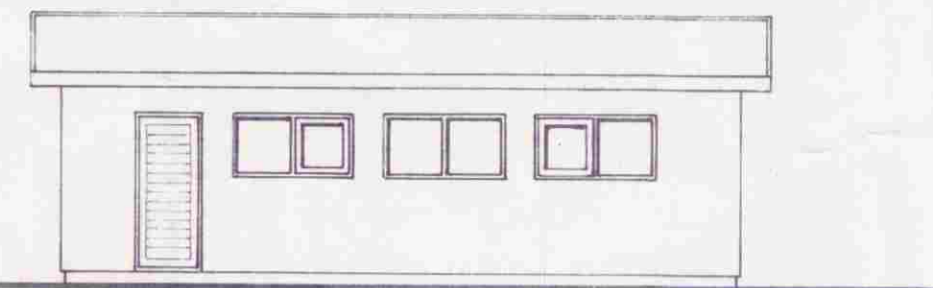


AUSTUR 1:100

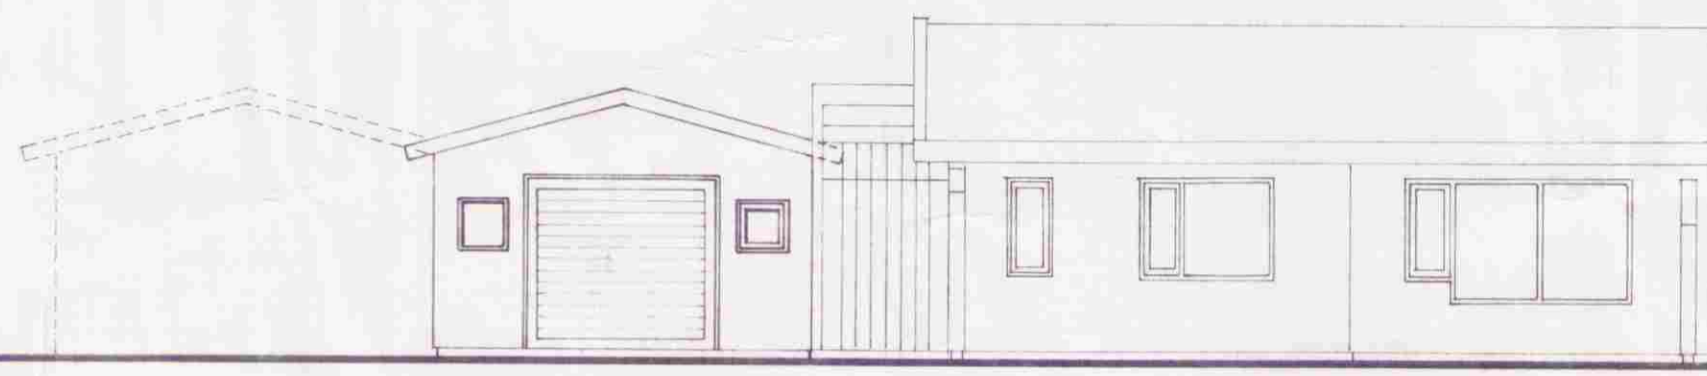


SUÐUR 1:100

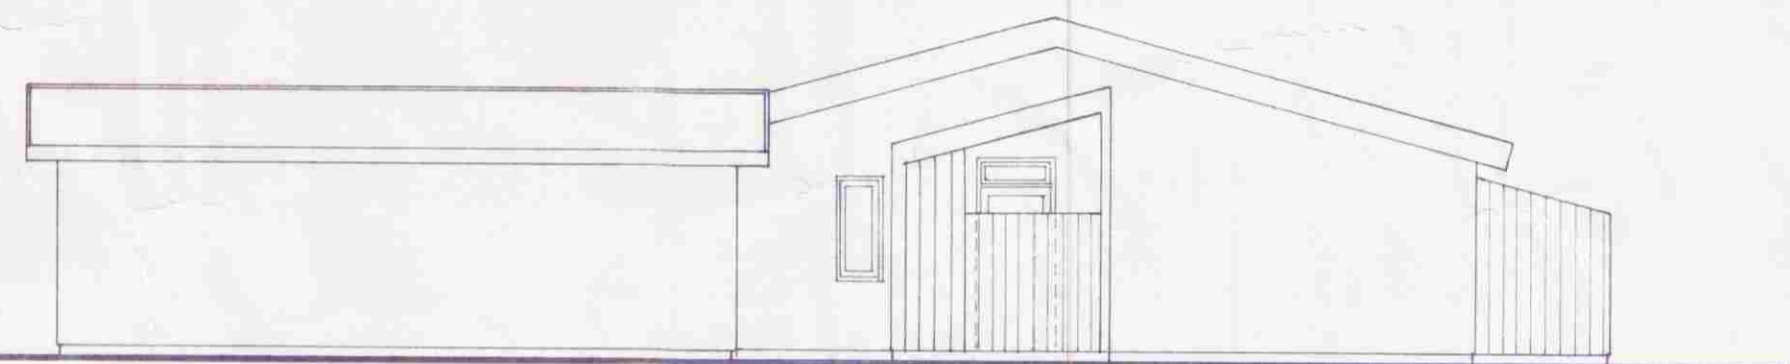


VESTUR 1:100

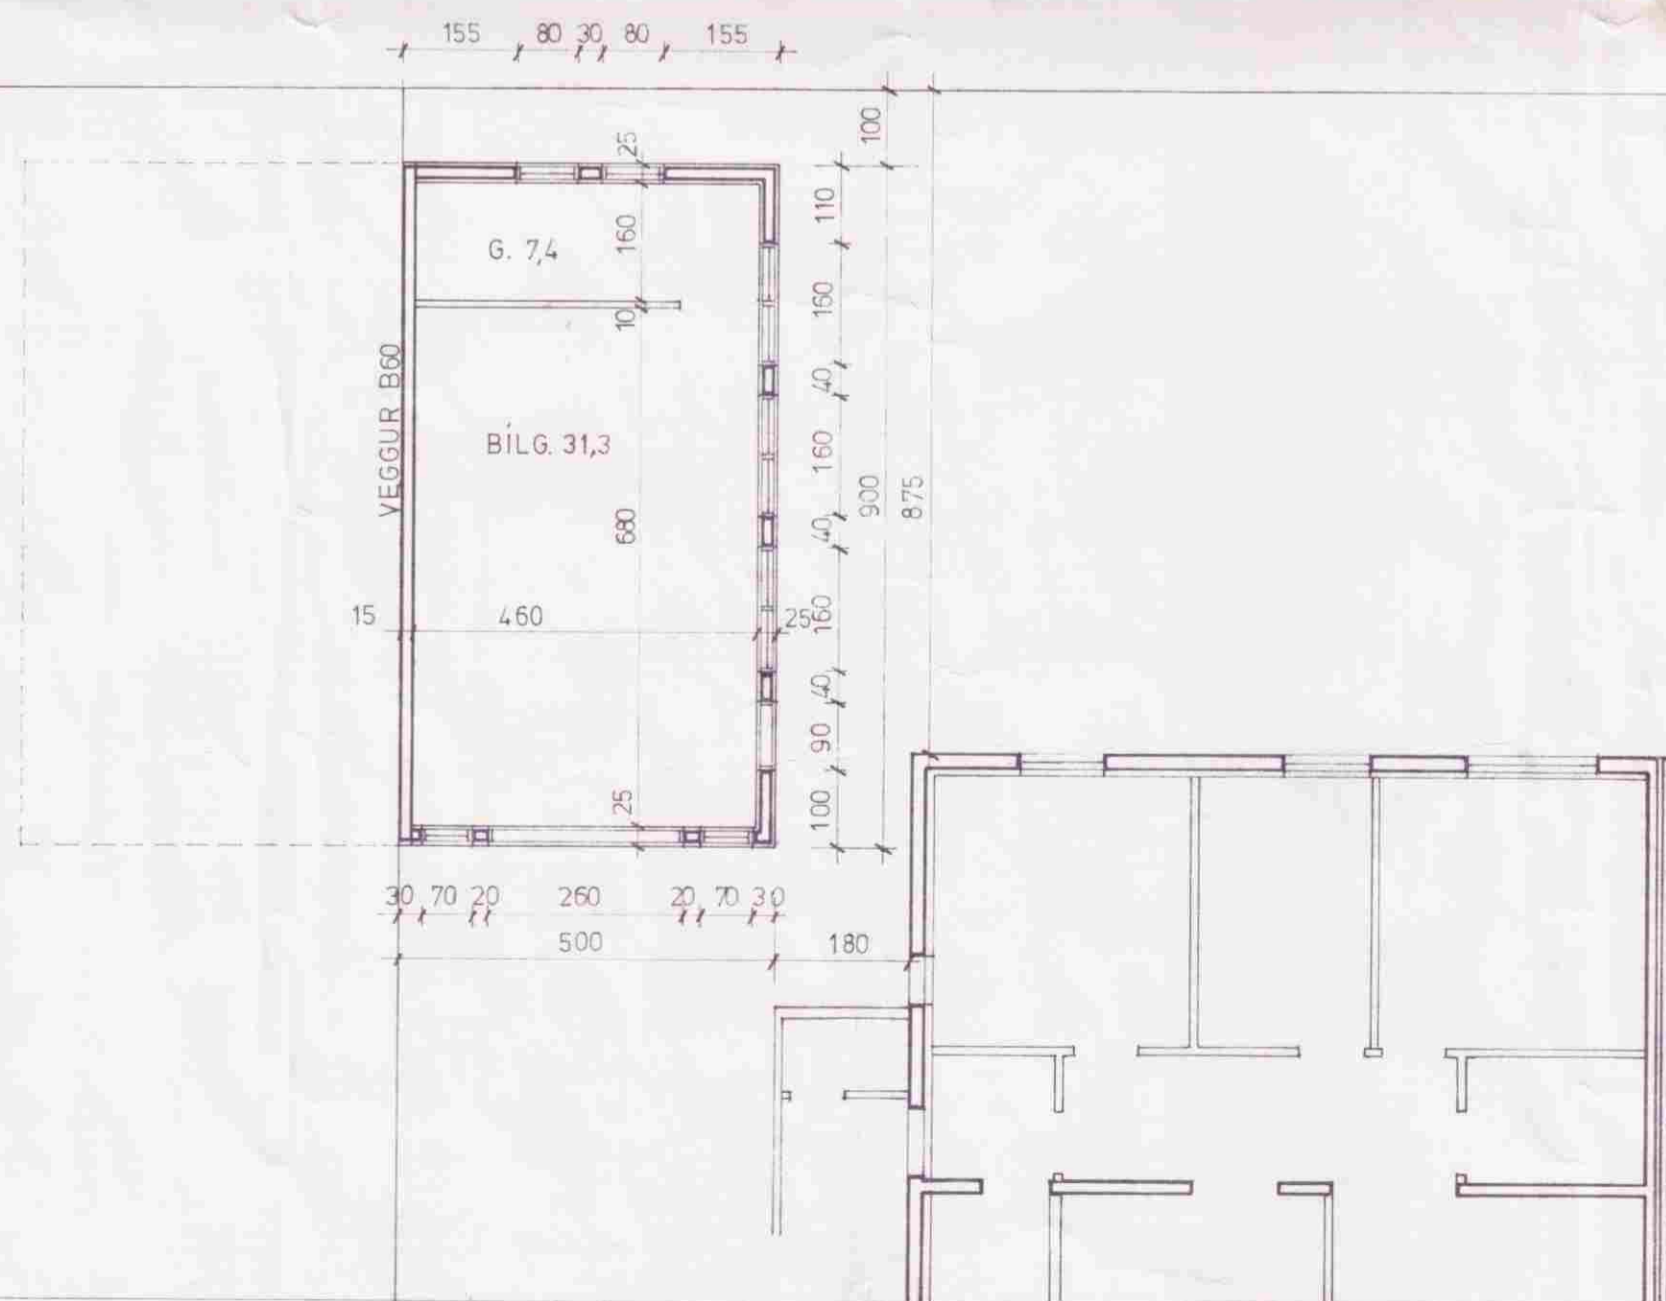

GRUNNMYND 1:100

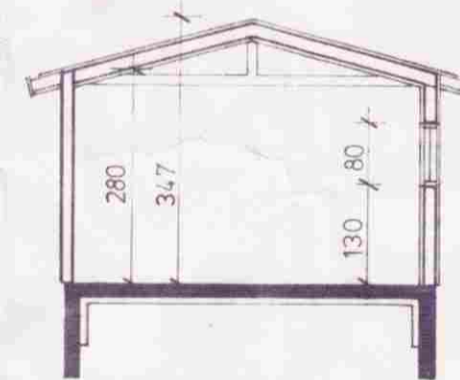

PVERSNID 1:100

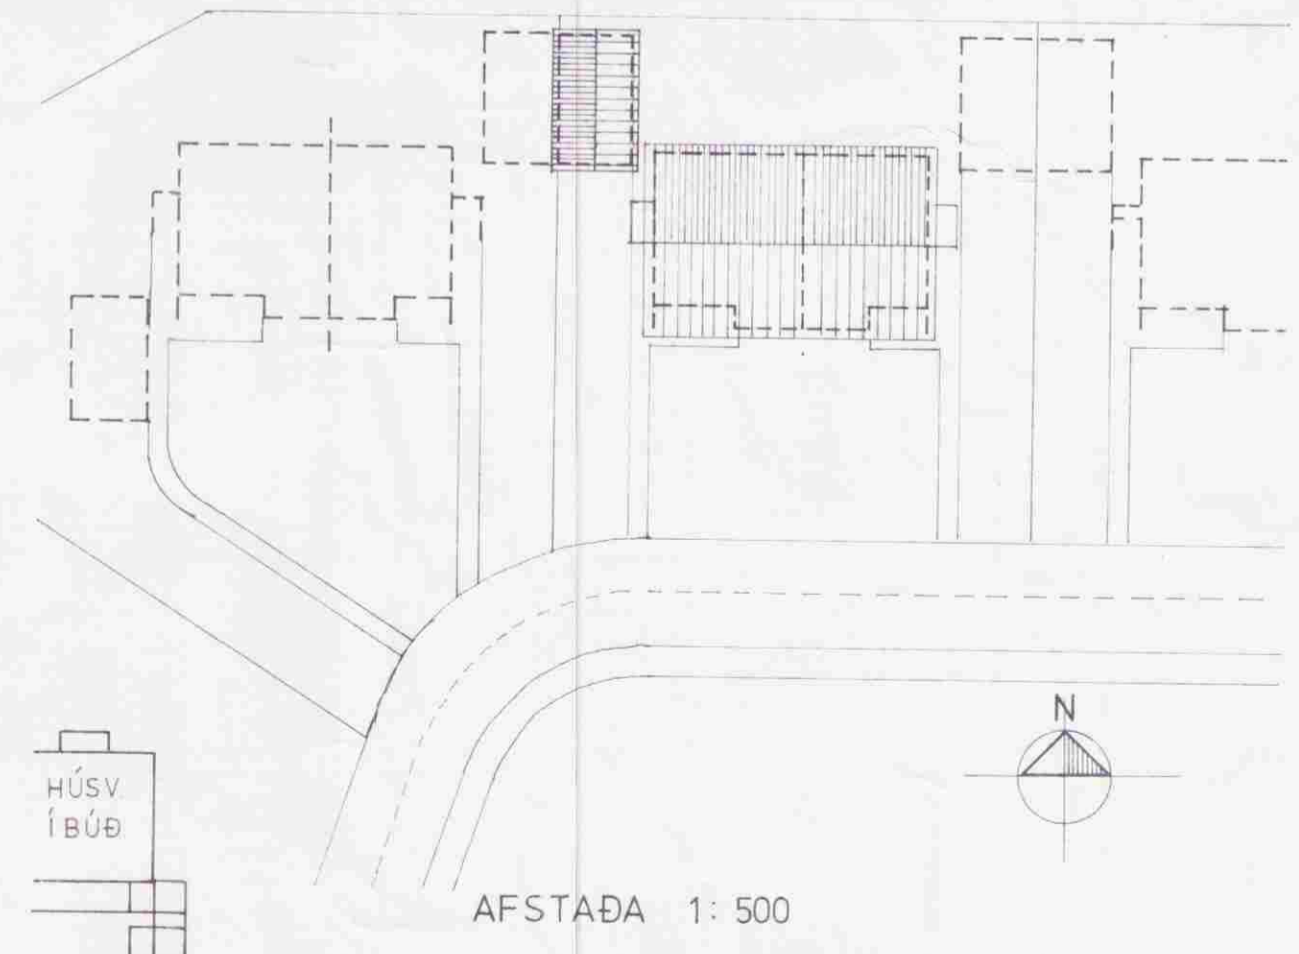

AFSTAÐA 1:500

BÍLG. ÚR TIMBRI Á ST. GRUNNI.  
FLATARMÁL 45,0 m<sup>2</sup>  
RÚMMÁL 141 m<sup>3</sup>

VERKEFNI KAUPLEIGUÍBÚÐIR ÁRNESI, GRUÐ.  
BÍLGEYMSLA: ÚTL. GRUNNM. AFST. OG SNÍÐ.

BLAÐ NR. A - 01  
MKV. 1:100 1:500  
TEIKNAD. E.I.  
DAGS. SEPT '90.

*Erlingur Ingvarson*