

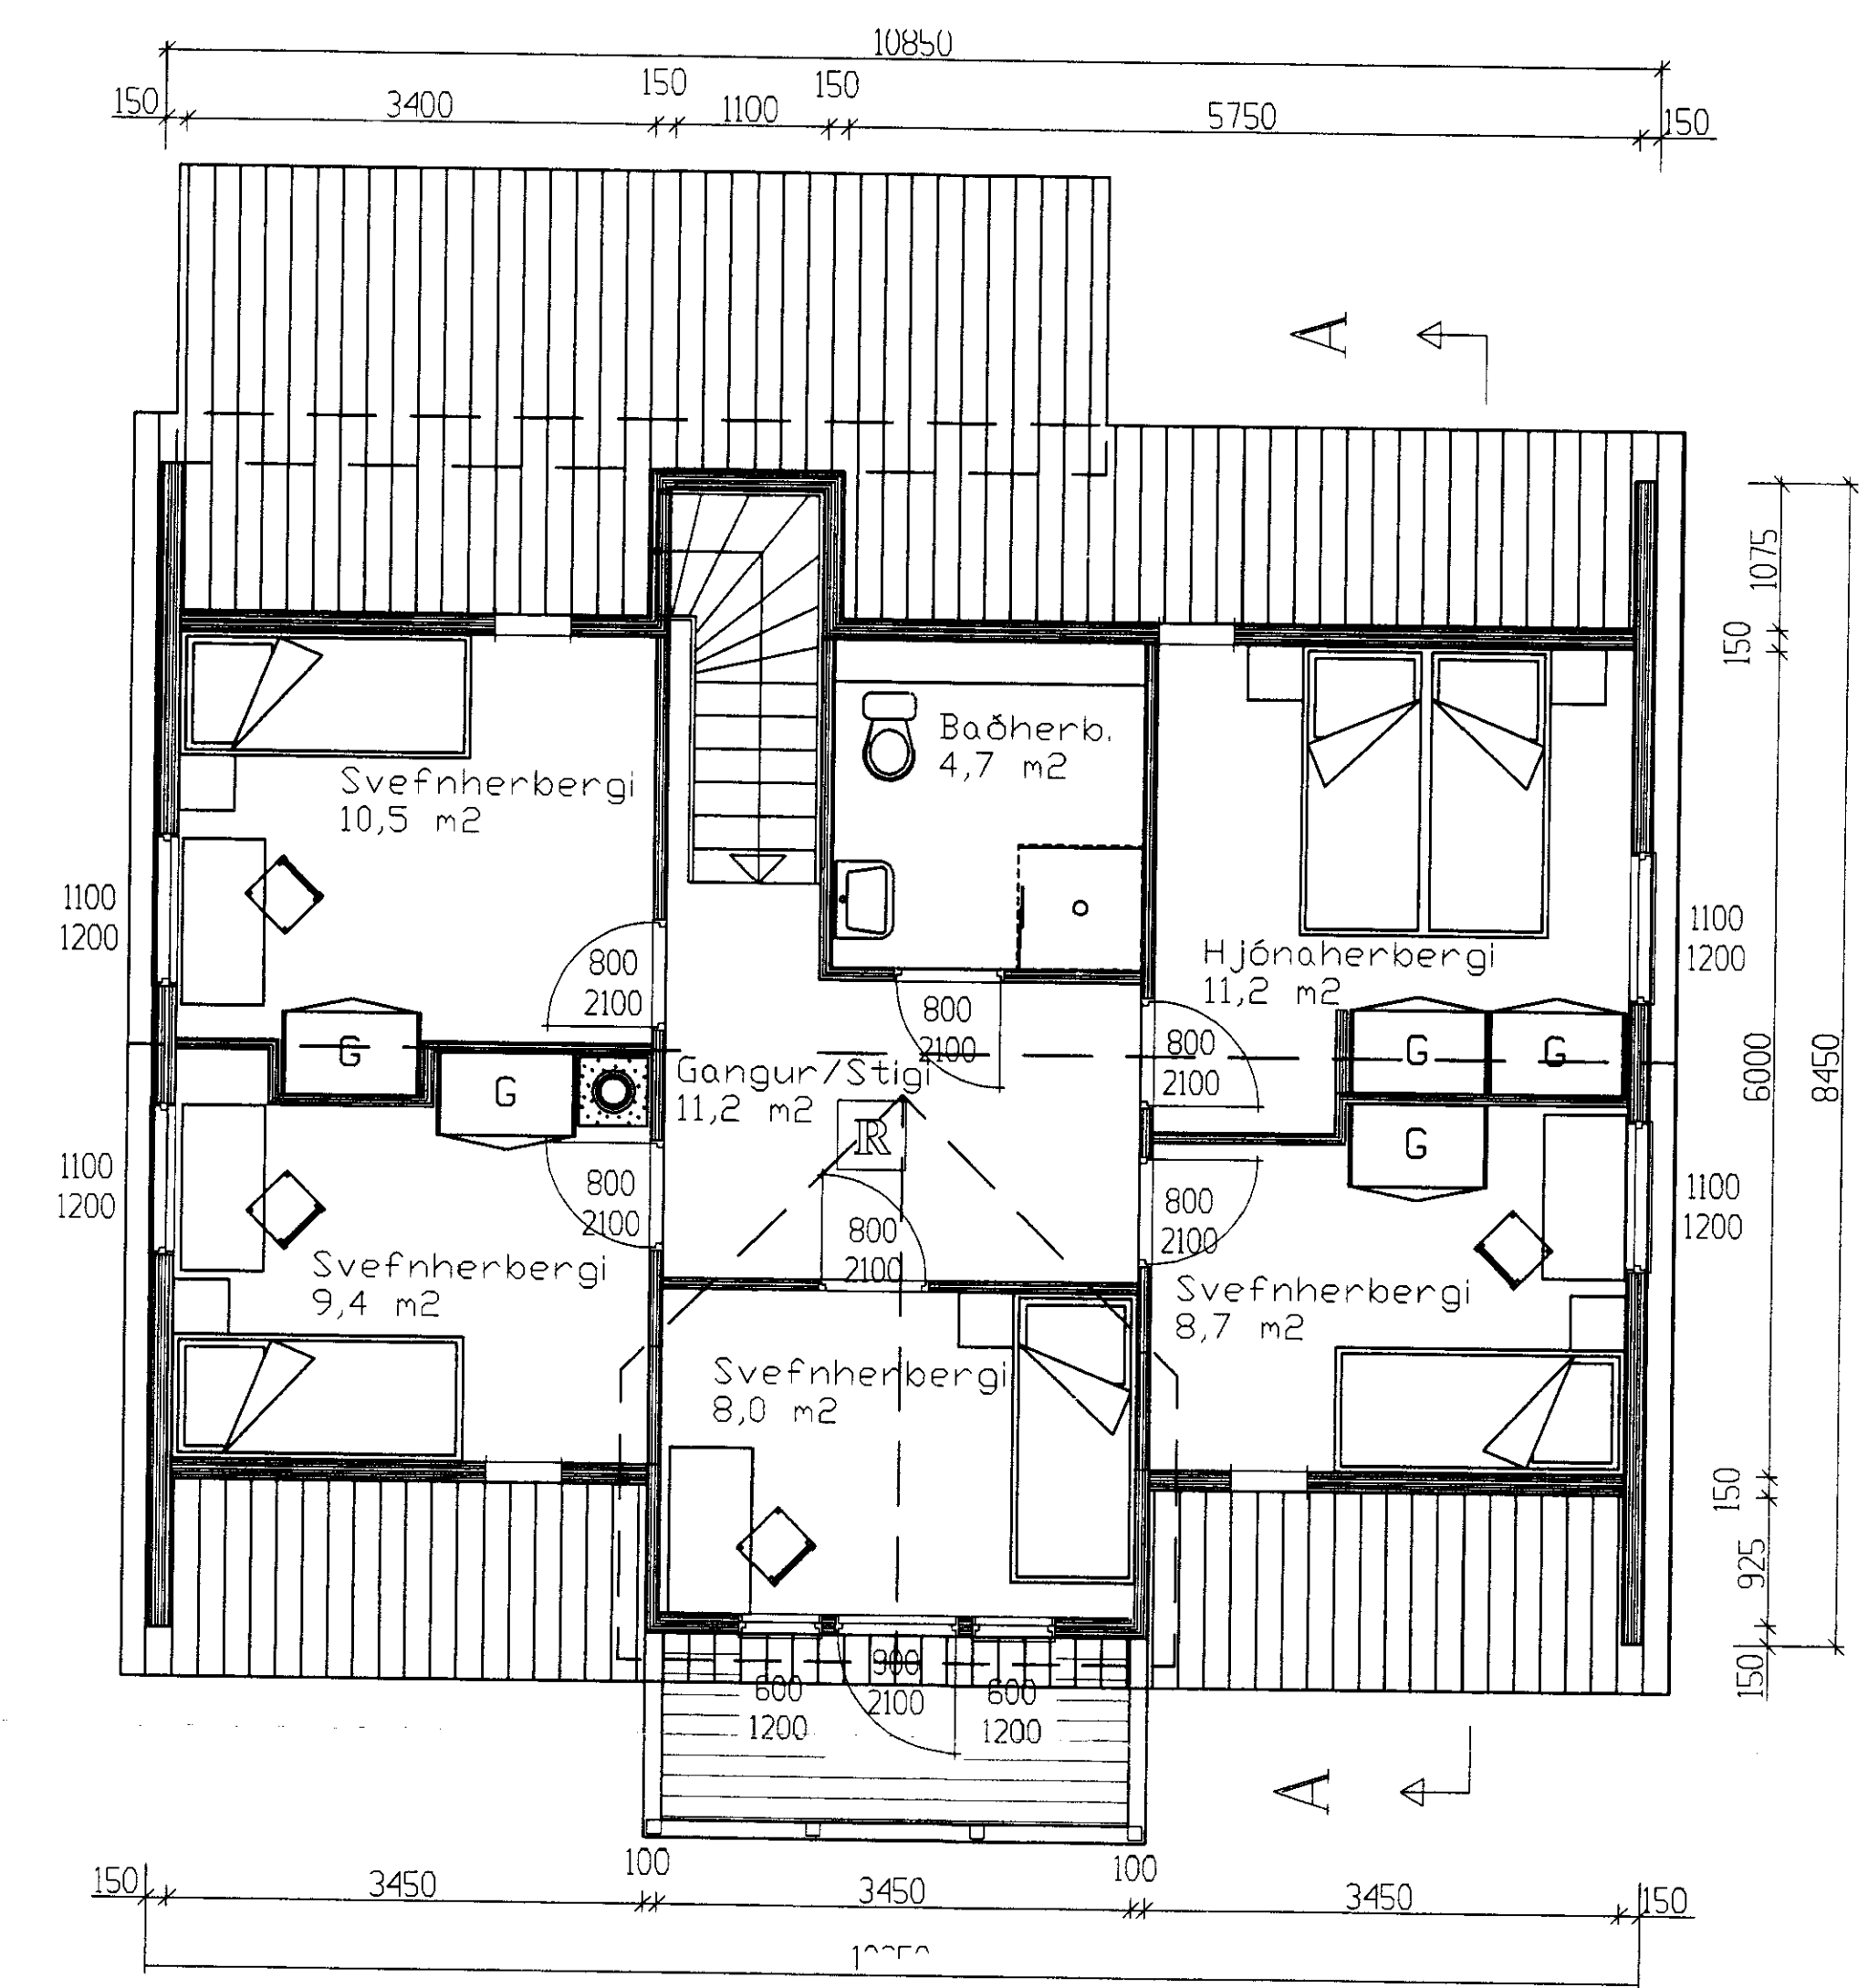
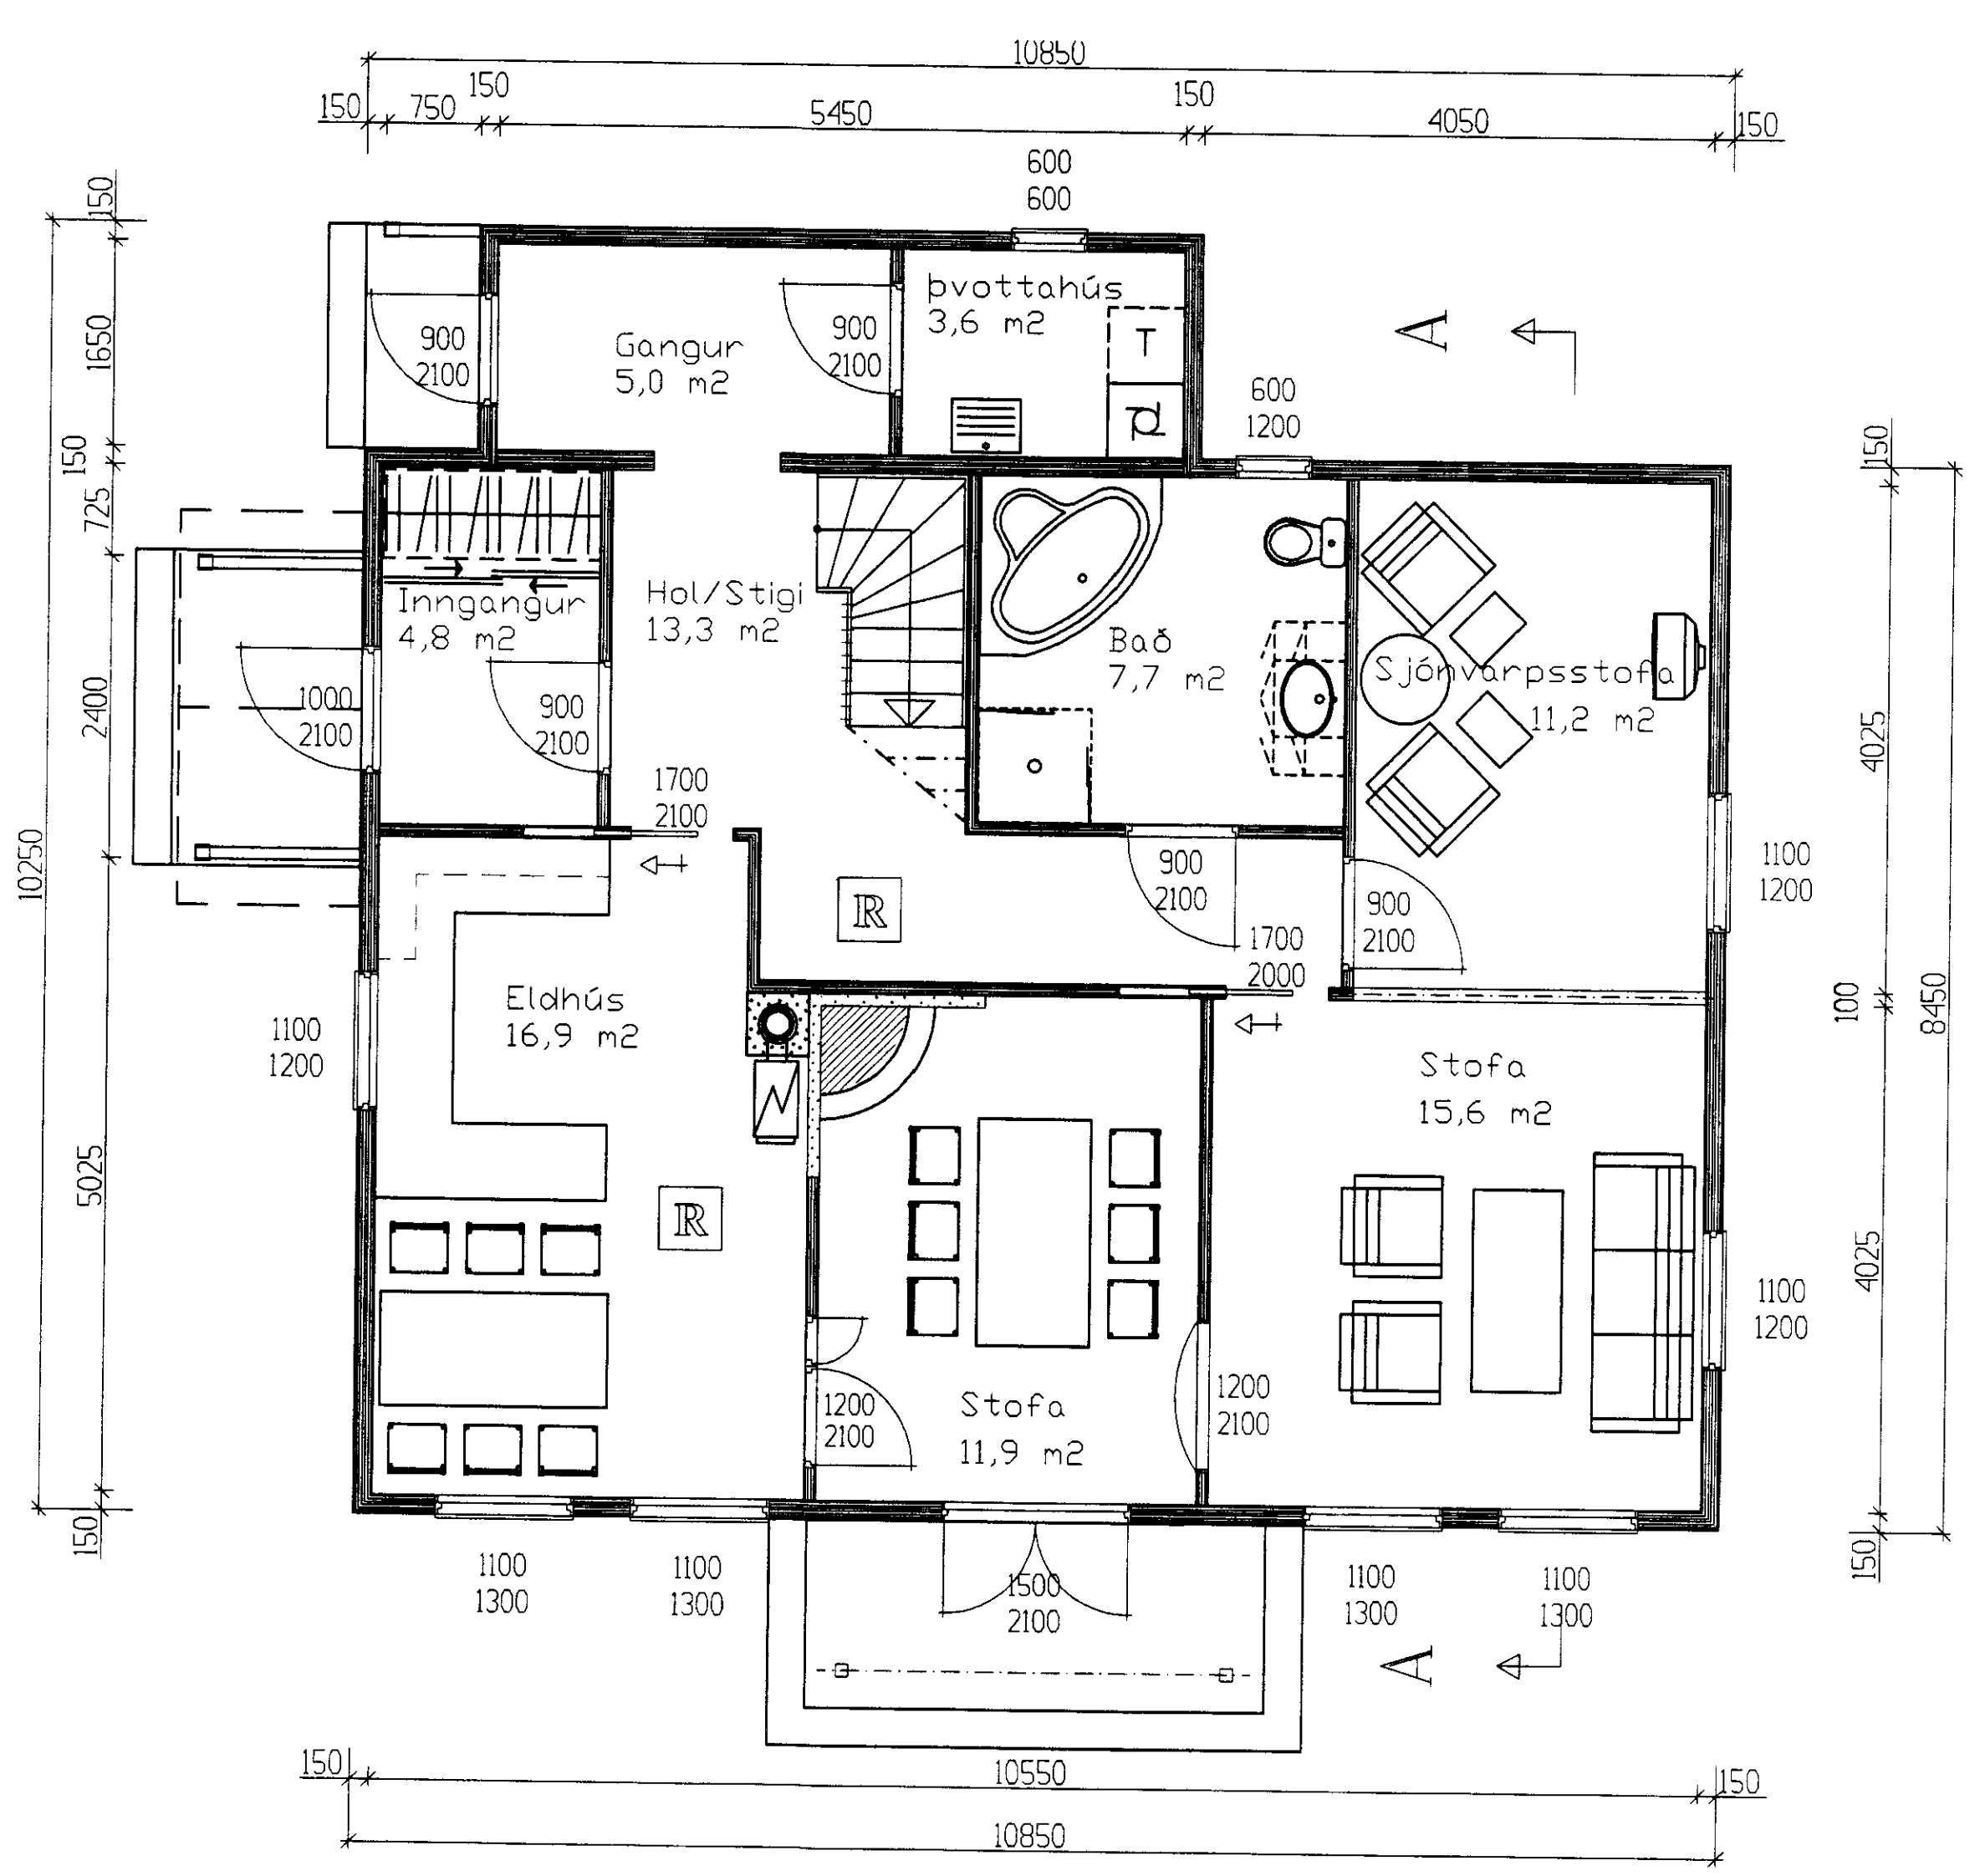


Samþ. 20/4/99
 Hinn Reinsisson

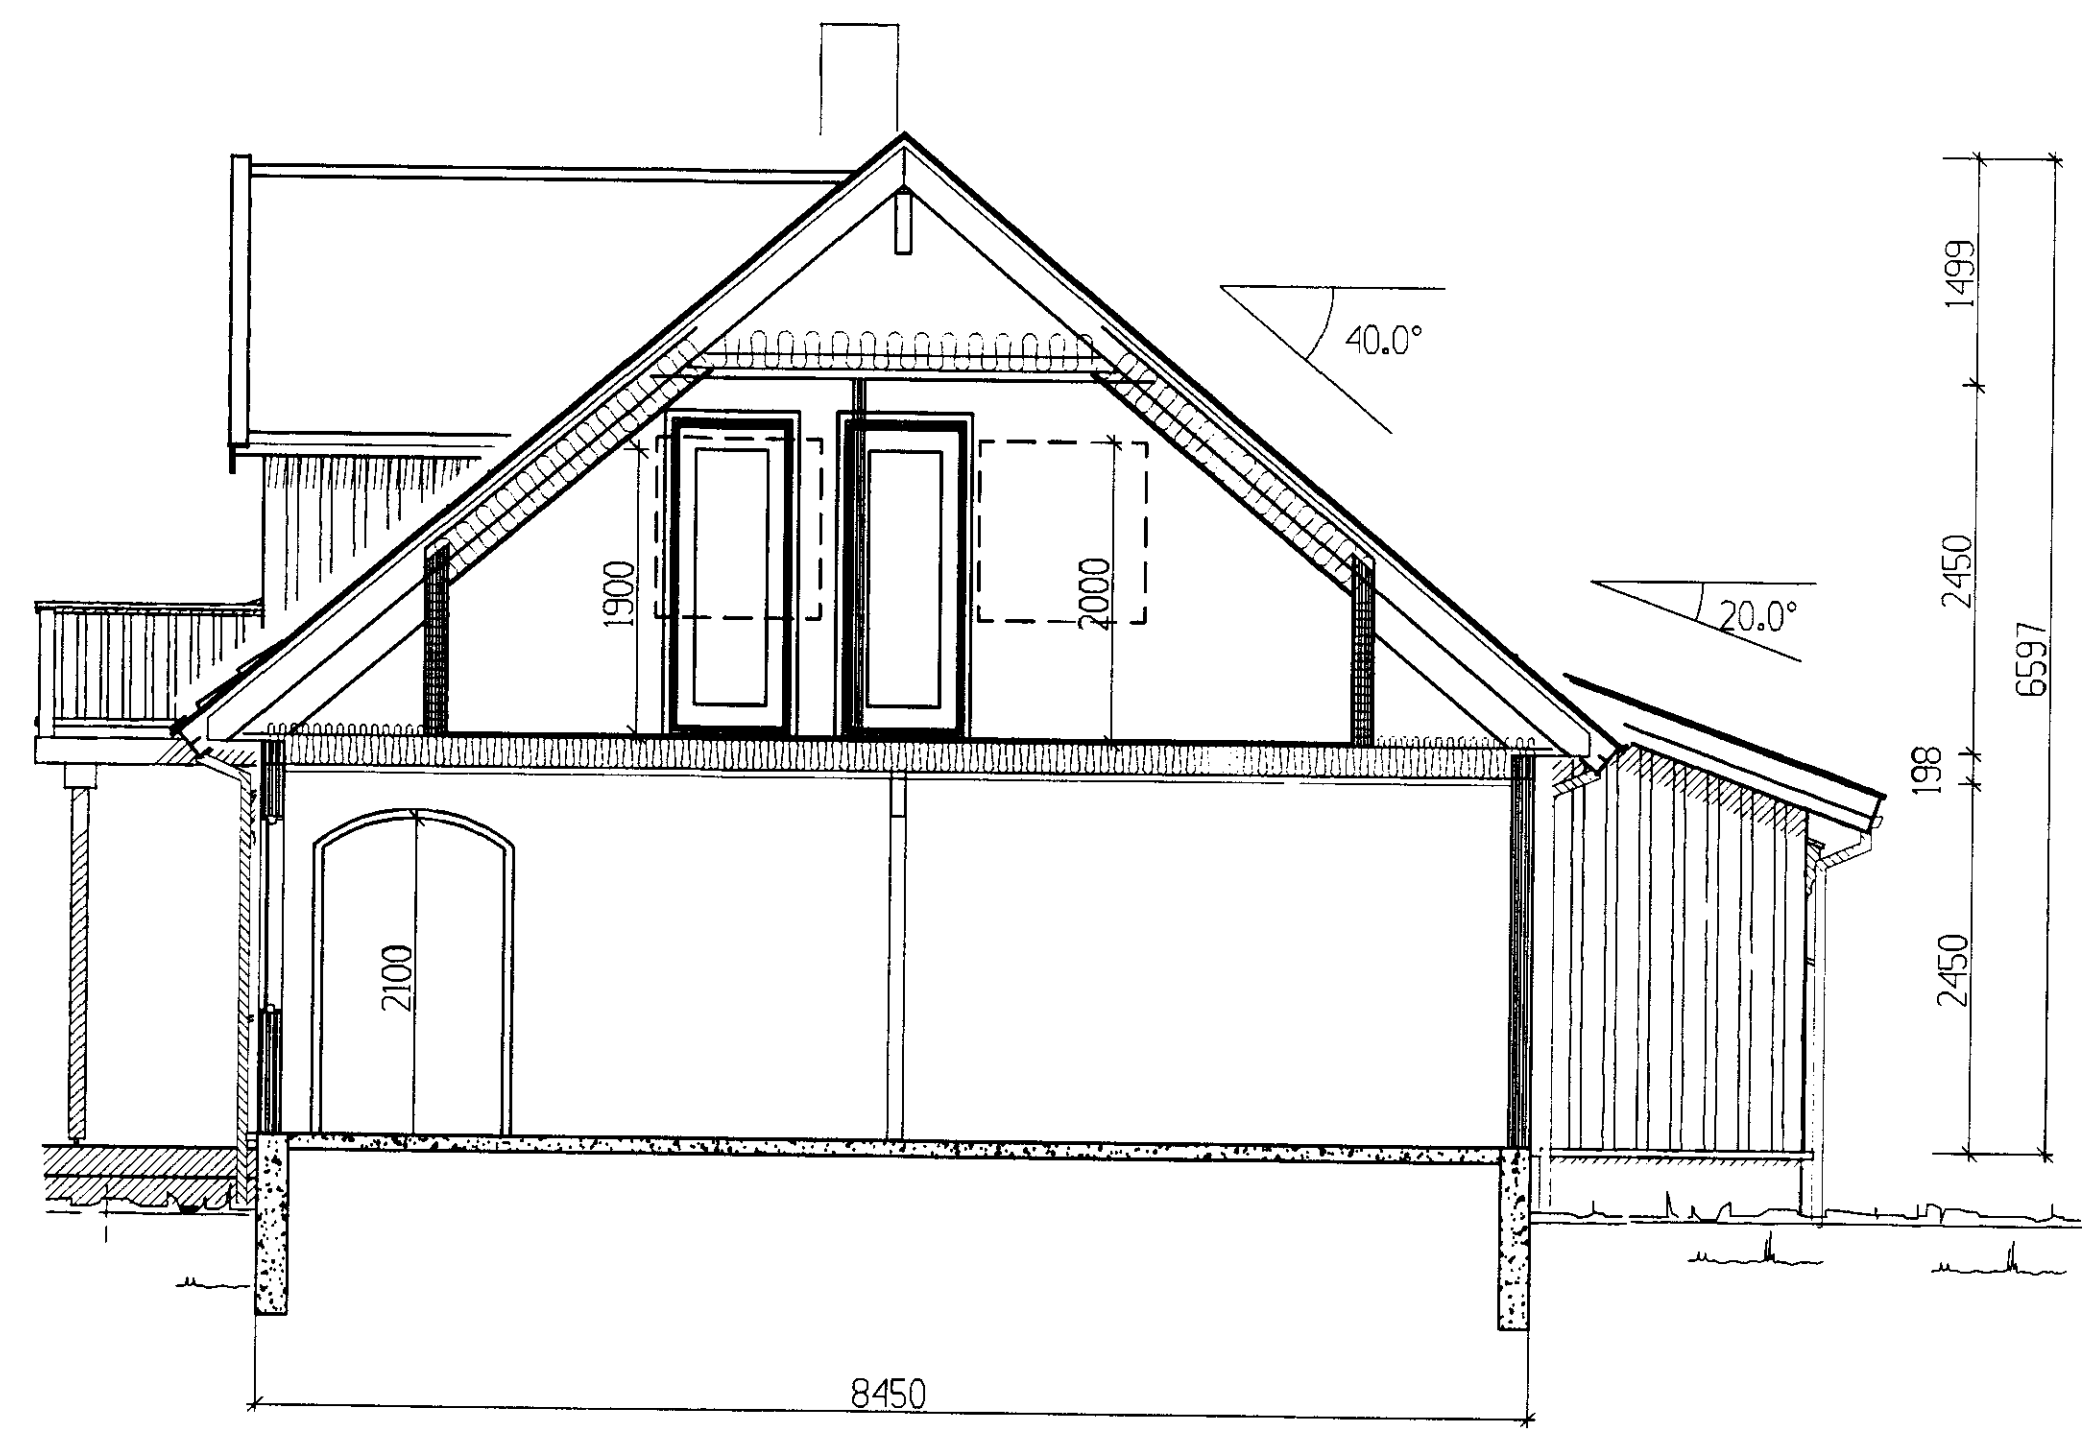

Jarðhæð		Efri hæð	
Gangur	5,0 m ²		
Þvottahús	3,6 m ²		
Inngangur	4,8 m ²	Svefnherbergi	10,5 m ²
Hol/Stigi	13,3 m ²	Baðherbergi	4,7 m ²
Bað	7,7 m ²	Hjónaherbergi	11,2 m ²
Sjóvarpsstofa	11,2 m ²	Svefnherbergi	8,7 m ²
Eldhús	16,9 m ²	Svefnherbergi	8,0 m ²
Stofa	15,6 m ²	Svefnherbergi	9,4 m ²
Stofa	11,9 m ²	Gangur/Stigi	11,2 m ²
Nettó	90,0 m²	Nettó	63,7 m²
Samt. Nettó	153,7 m²		

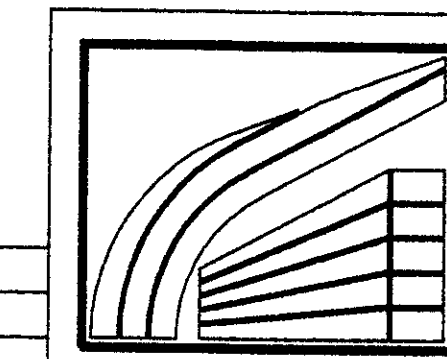

LÍMTRÉ HF. Tæknisíð
 Sími: 530 6000 Fax: 530 6019

Nýbygging í landi Lækjarbrekku
 Gnúpver jahreppi
 Daði V Loftsson

TEKN.	EB	DAGS.	14.07.99
REIKN.		VERK.	
YFIRF.		BLAÐ	301
MKV.	1:50		

Br.			
Br.			
Br.			
Br.			